




South - Existing

1 : 100 




East - Existing

1 : 100

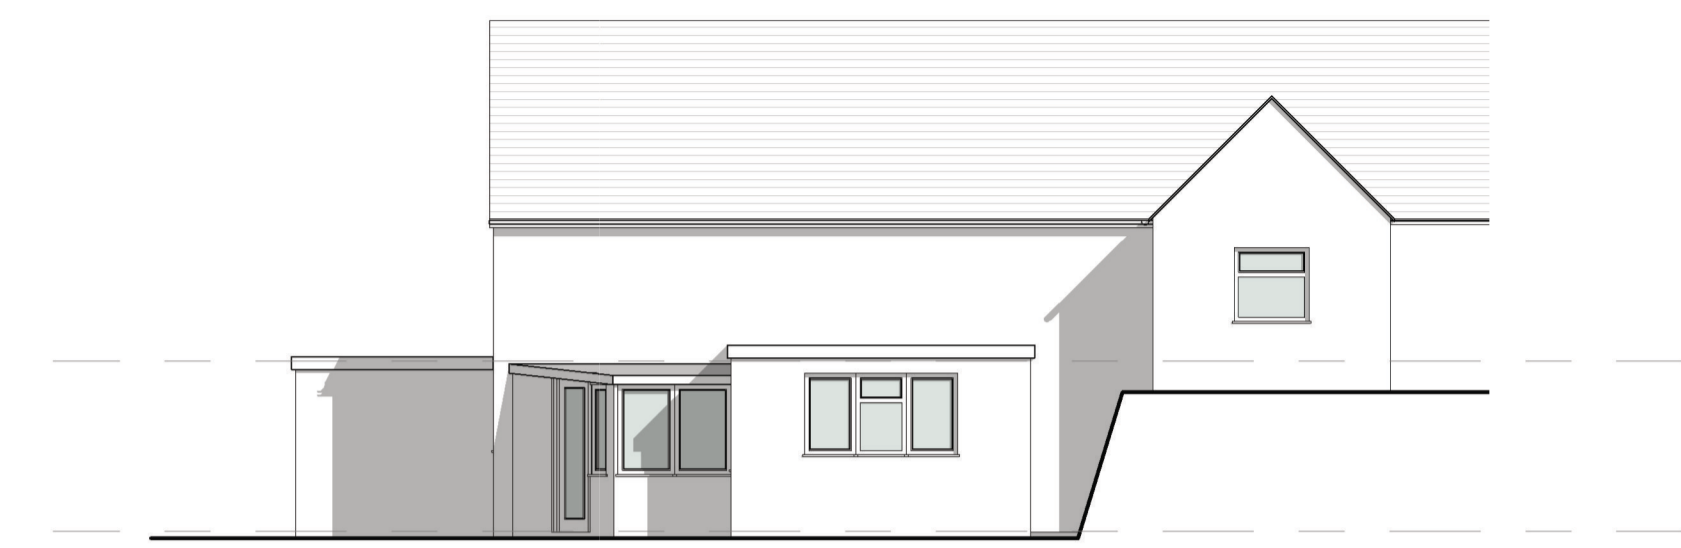


North - Existing

1 : 100

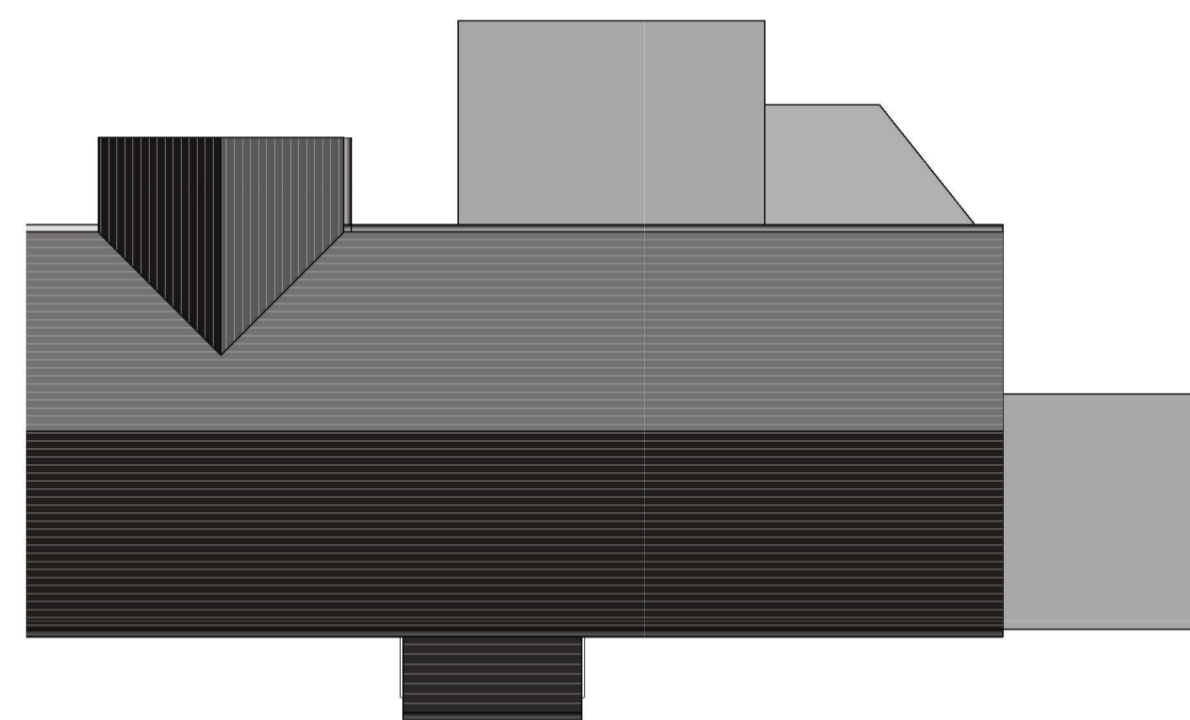


Roof Plan - Existing

1 : 100

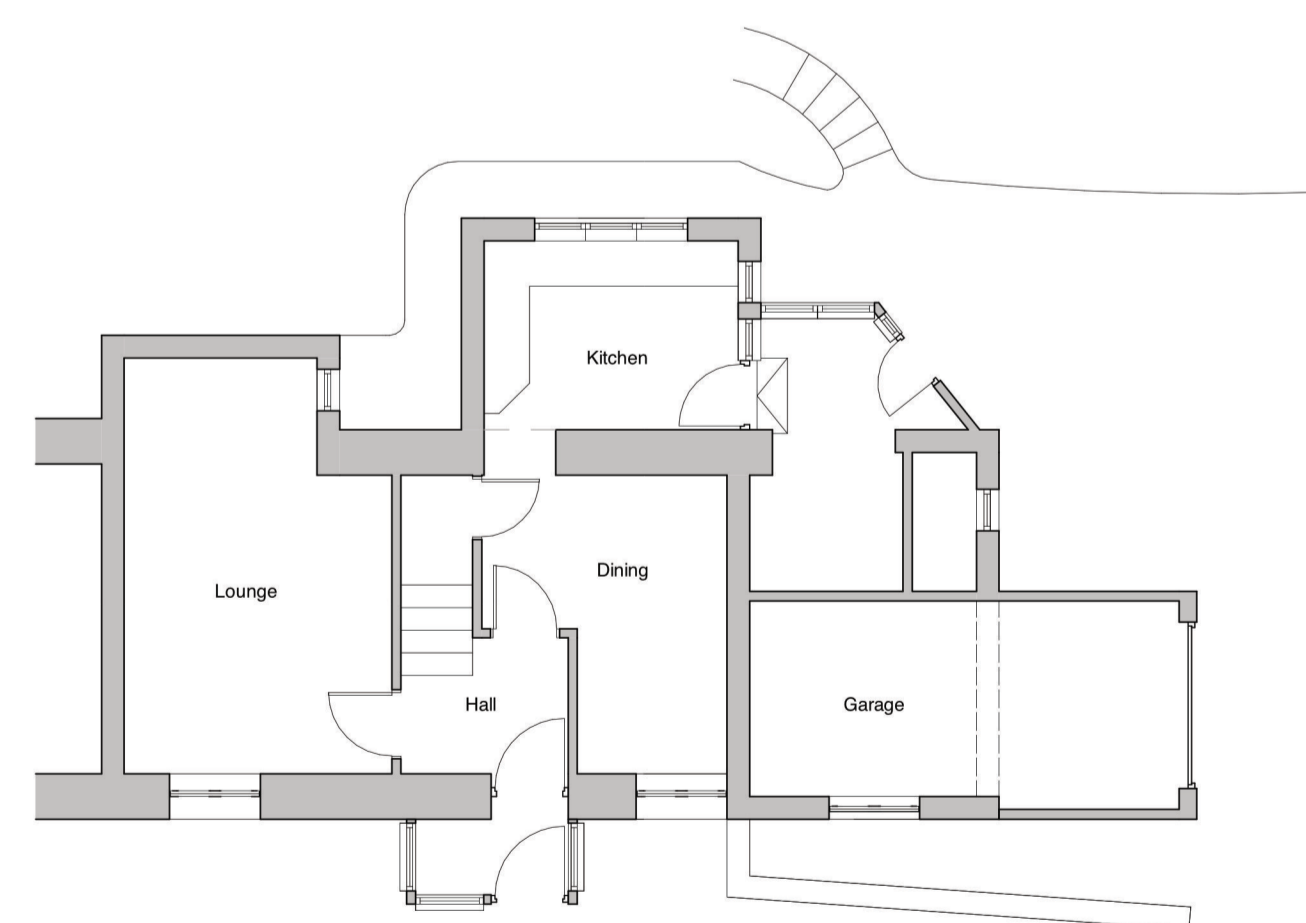

Ground Floor - Existing

1 : 100 

CLIENT Mr & Mrs M.Taylor	PROJECT Sanctuary Cottages Extension and Alterations	DRAWING As Existing	Scale AS SHOWN	Sheet Size A1	DRAWING No. PL02	REV	 KS Architecture T:07759272432 E:info@ksa-design.co.uk <small>Reproduction of these drawings is strictly prohibited without permission of KS Architecture.</small>
			Date 11/02/24	Drawn KS			
			P L A N N I N G				