


THIS DRAWING IS COPYRIGHT
 Contractors and Consultants must check all dimensions on site.
 Any discrepancies to be reported to Laurence Associates before
 work proceeds. This drawing shall be used only for the purpose
 intended.
 PLEASE DO NOT SCALE FOR CONSTRUCTION PURPOSES.

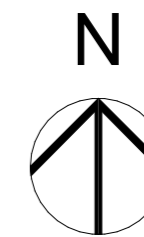

Notes:

Rev.	Description	Drawn	Date



planning
 architecture
 landscape

t: +44(0)1872 225 259
 e: hello@laurenceassociates.co.uk
 w: www.laurenceassociates.co.uk


Project Title:
 Proposed conversion of barns to dwellings

Project Address:
 Hendravossen
 Black Rock, Praze-an-beeble
 TR14 9PN

Drawing Title:
 EXISTING SITE PLAN

Scale: 1:500@A3	Drawn: AC
Date: 12/23	Checked: LM
Drawing No: 23183-PL-00-03	Rev:

PLANNING

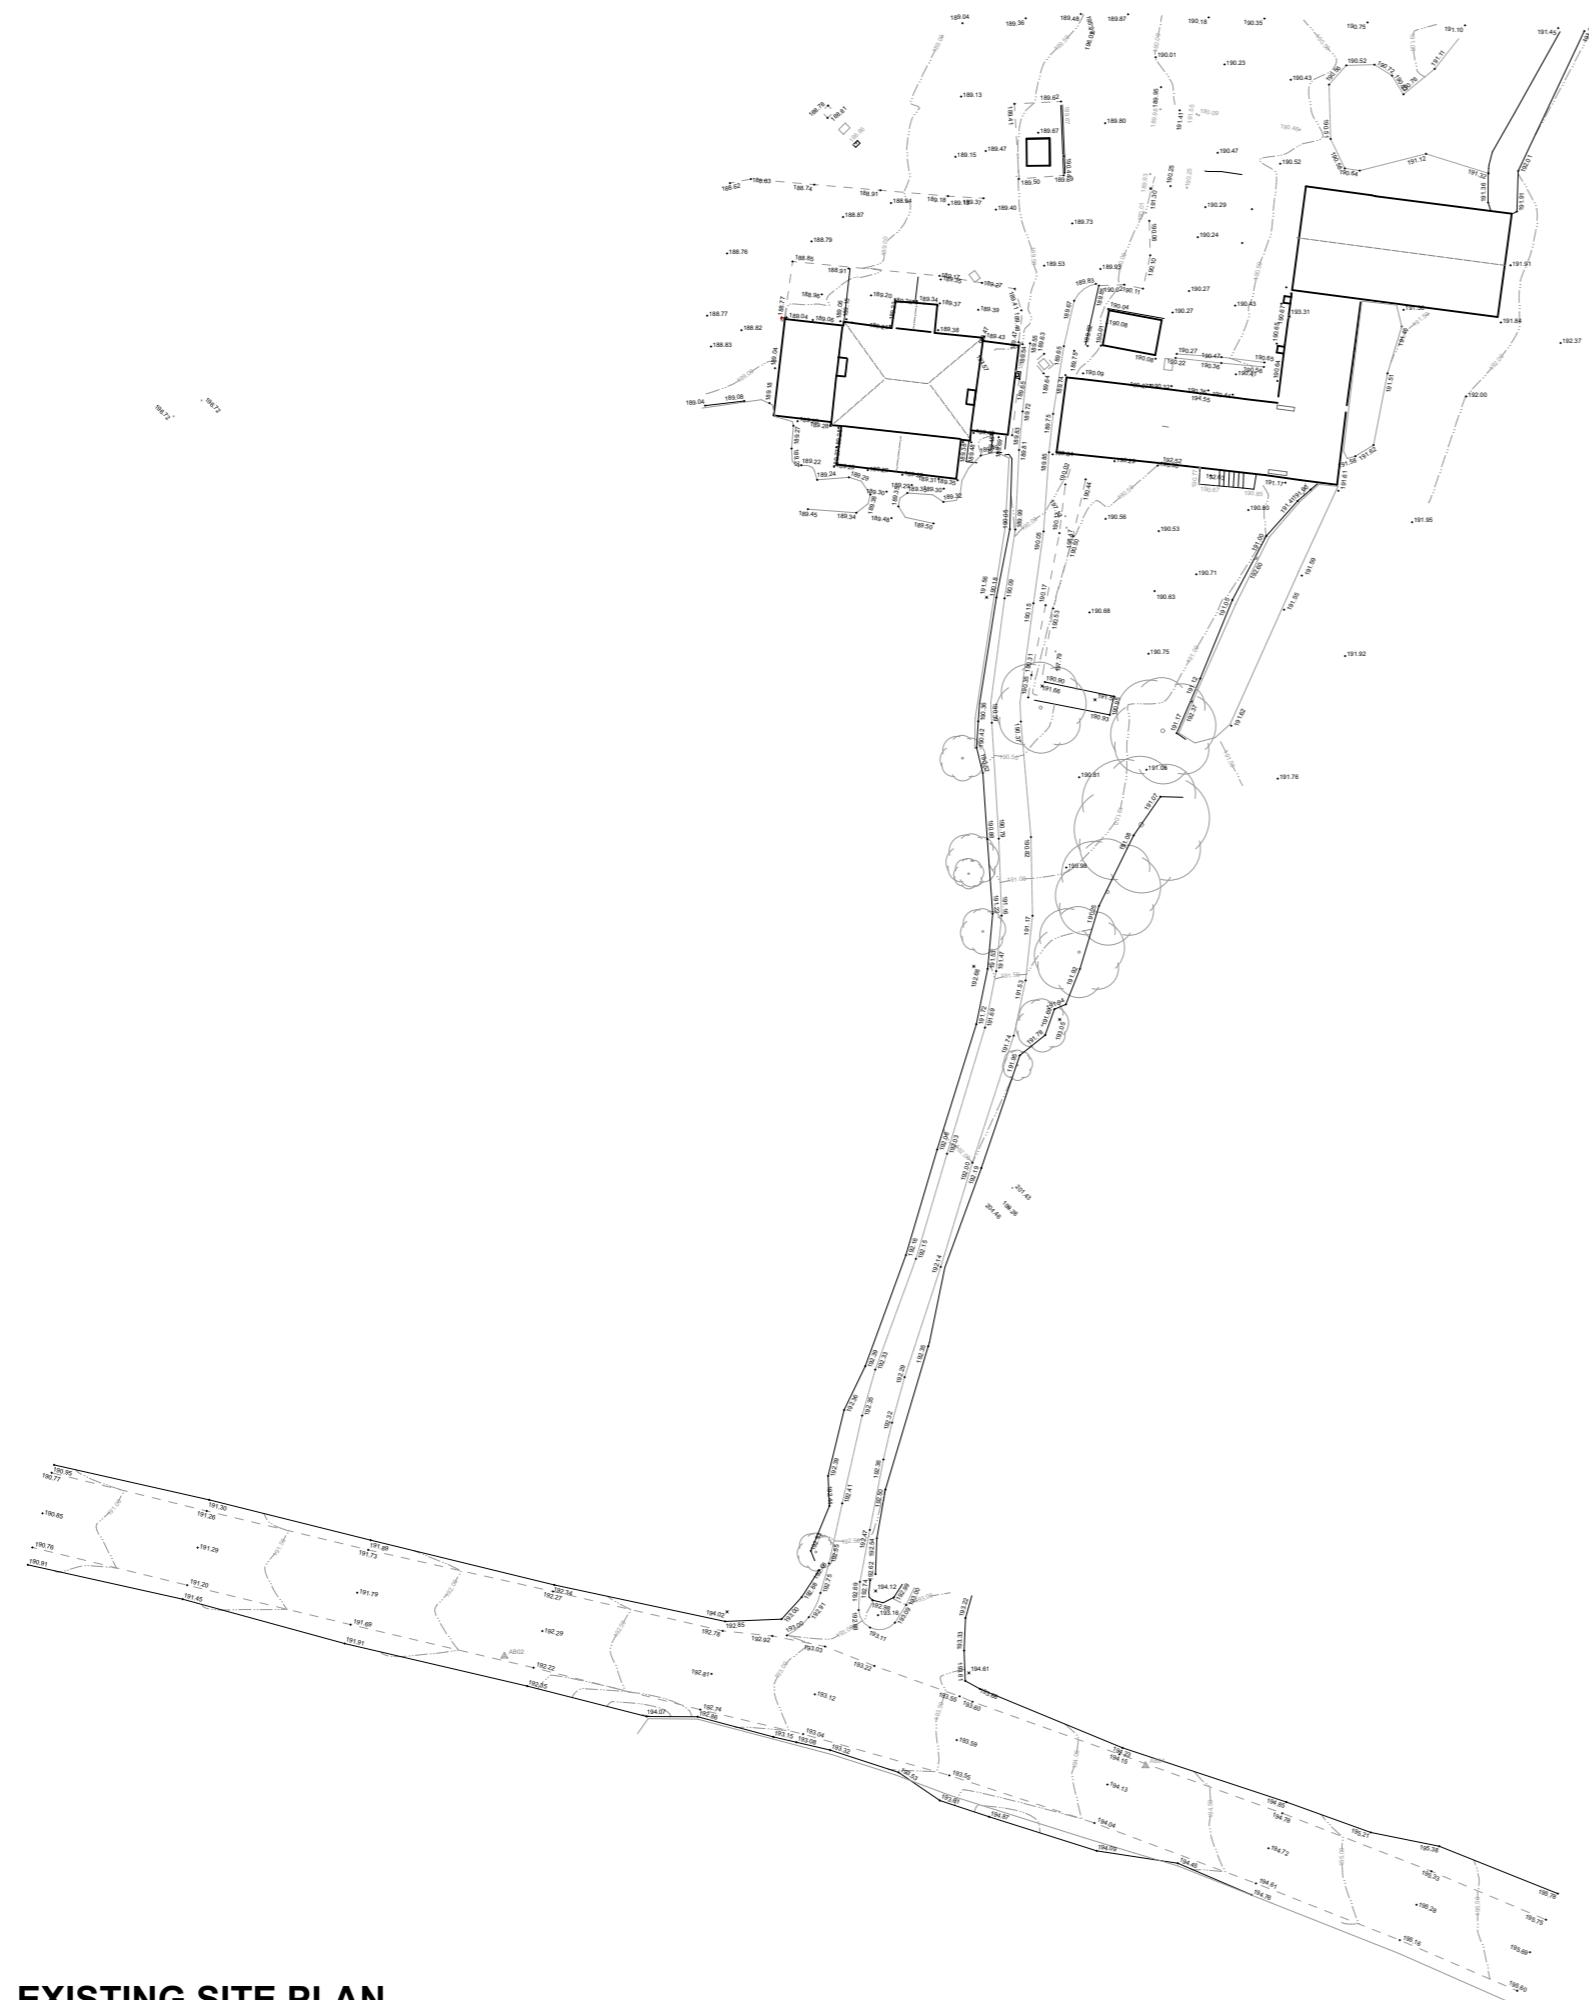

EXISTING SITE PLAN

1:500

