



THIS DRAWING IS COPYRIGHT  
 Contractors and Consultants must check all dimensions on site.  
 Any discrepancies to be reported to Laurence Associates before  
 work proceeds. This drawing shall be used only for the purpose  
 intended.  
 PLEASE DO NOT SCALE FOR CONSTRUCTION PURPOSES.

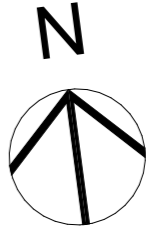




Notes:

Proposed GIA: 150.74m<sup>2</sup>  
 (GF: 116.19m<sup>2</sup> FF: 34.55m<sup>2</sup>)


| Rev. | Description | Drawn | Date |
|------|-------------|-------|------|
|      |             |       |      |

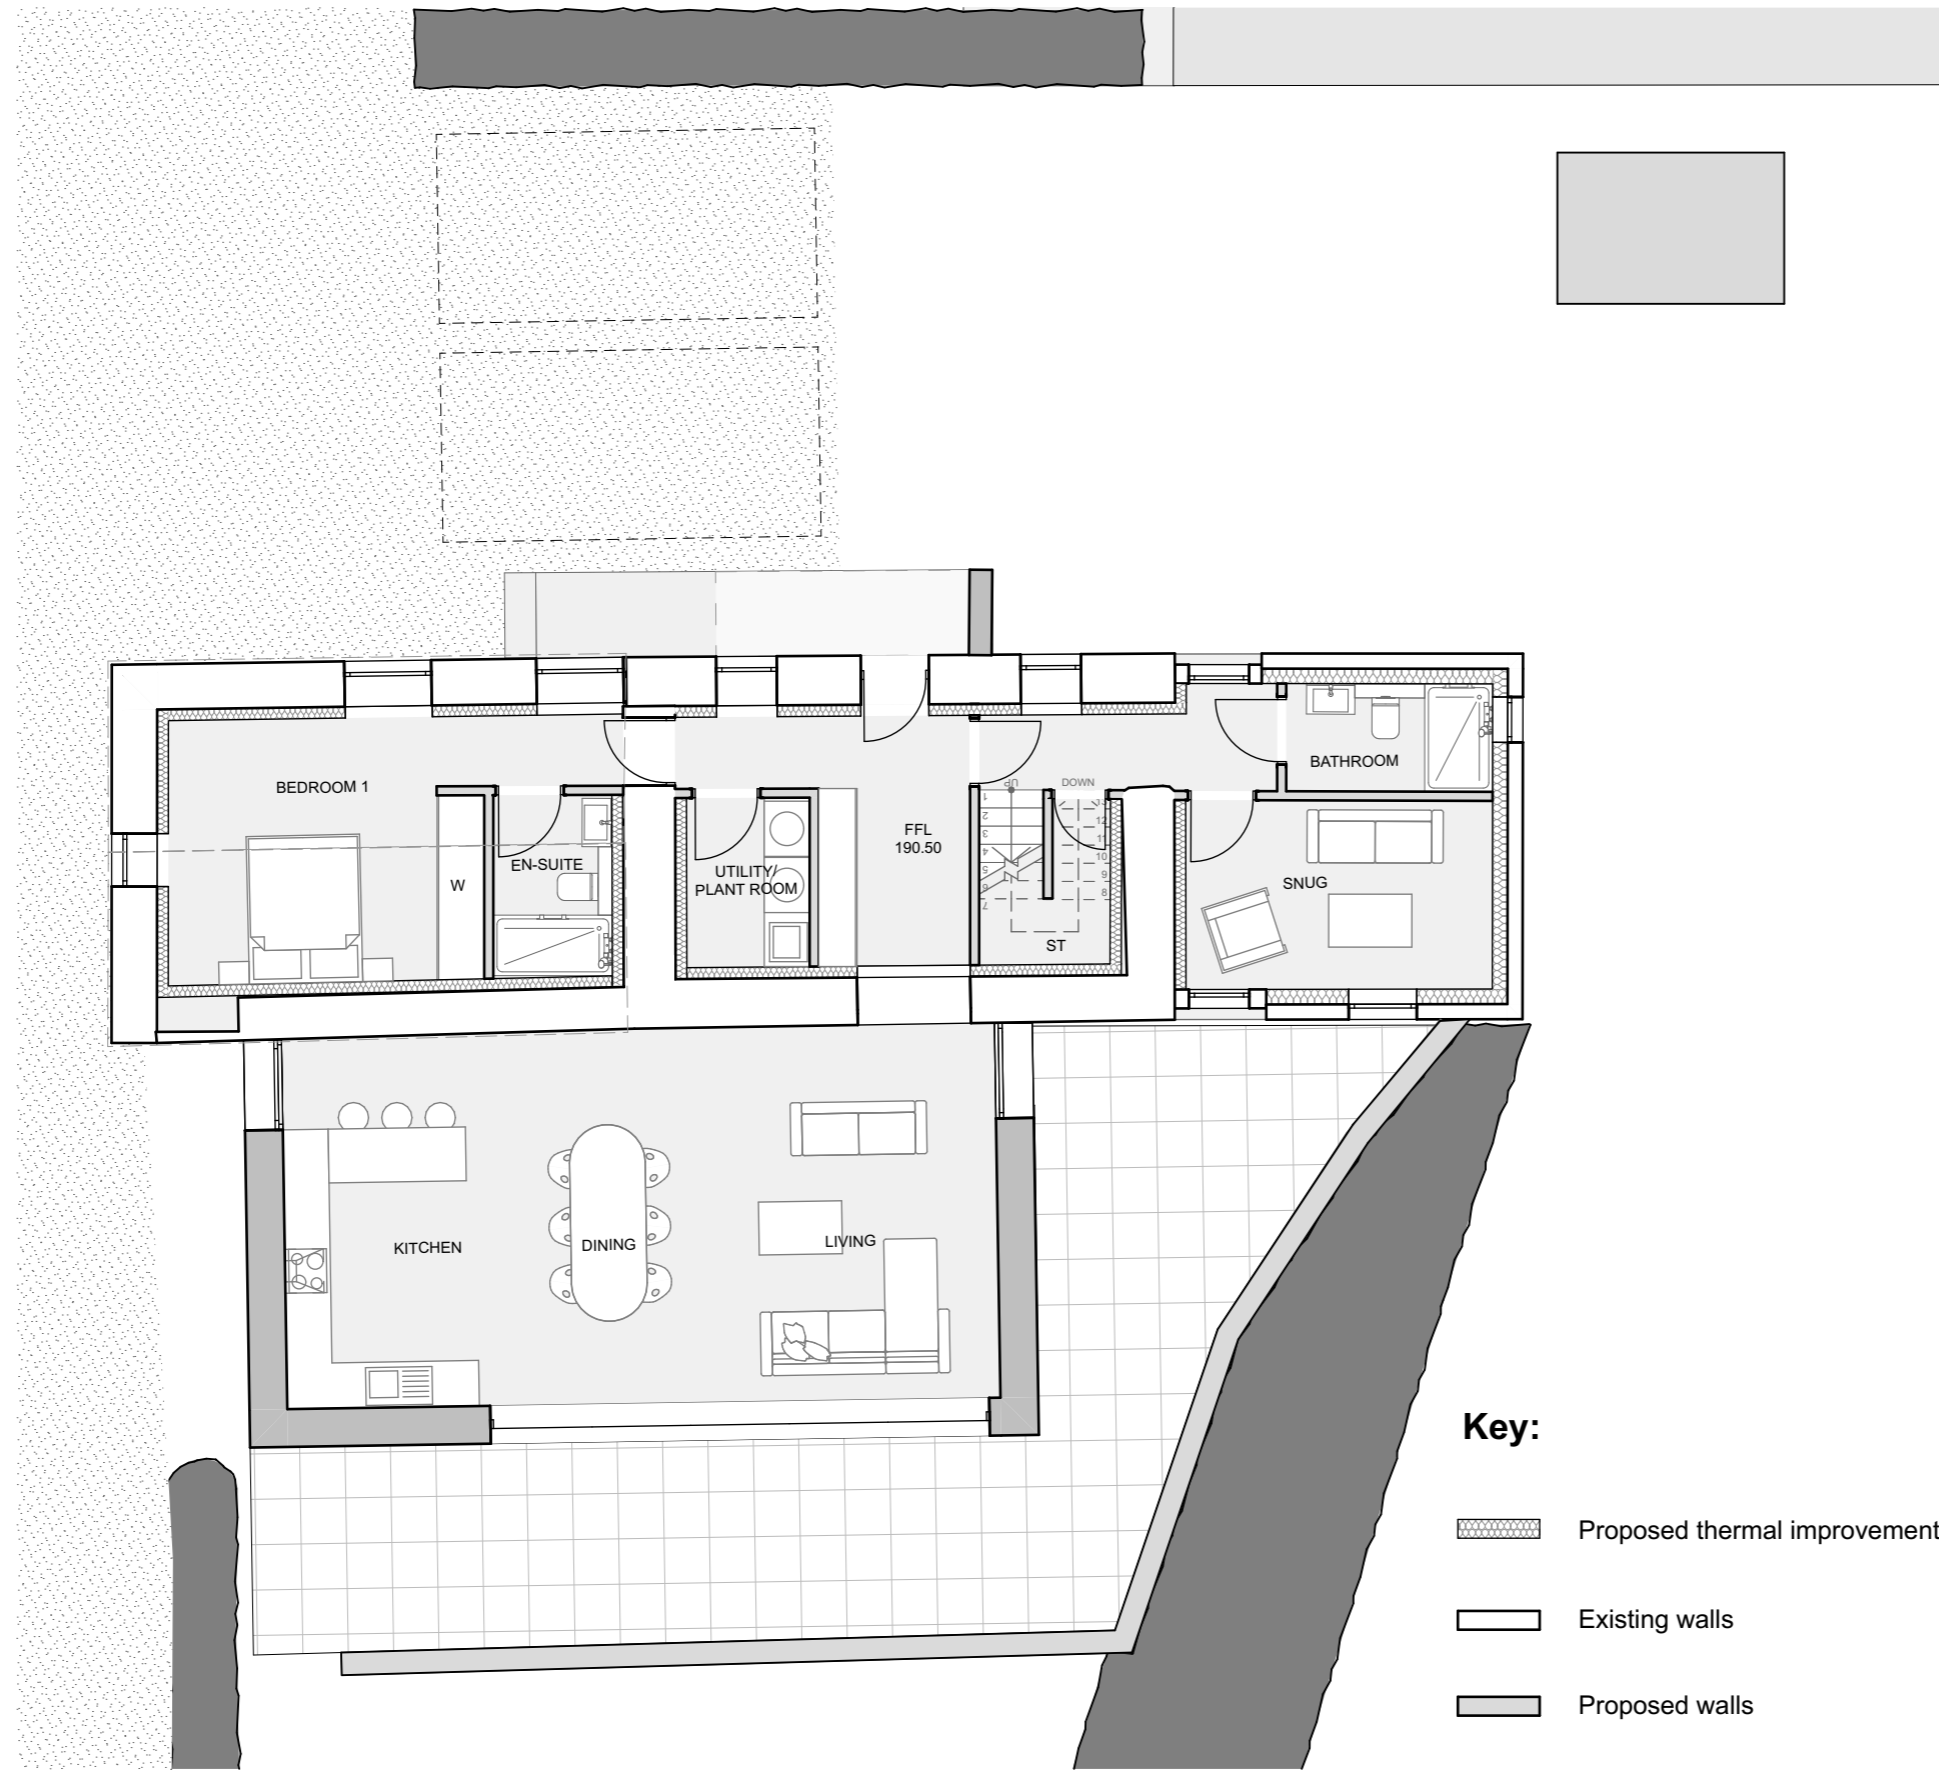

**Key:**

  -  Proposed thermal improvement
-  Existing walls
-  Proposed walls

**GROUND FLOOR PLAN**  
**1:100**

 

t: +44(0)1872 225 259  
 e: hello@laurenceassociates.co.uk  
 w: www.laurenceassociates.co.uk

Project Title:  
 Proposed conversion of barns to dwellings

Project Address:  
 Hendravossen  
 Black Rock, Praze-an-beeble  
 TR14 9PN

Drawing Title:  
 PROPOSED GF-GROUND FLOOR PLAN

|                               |                |
|-------------------------------|----------------|
| Scale:<br>1:100@A3            | Drawn:<br>NR   |
| Date:<br>11/23                | Checked:<br>AC |
| Drawing No:<br>23183-PL-01-07 | Rev:           |

**PLANNING**