




North Elevation

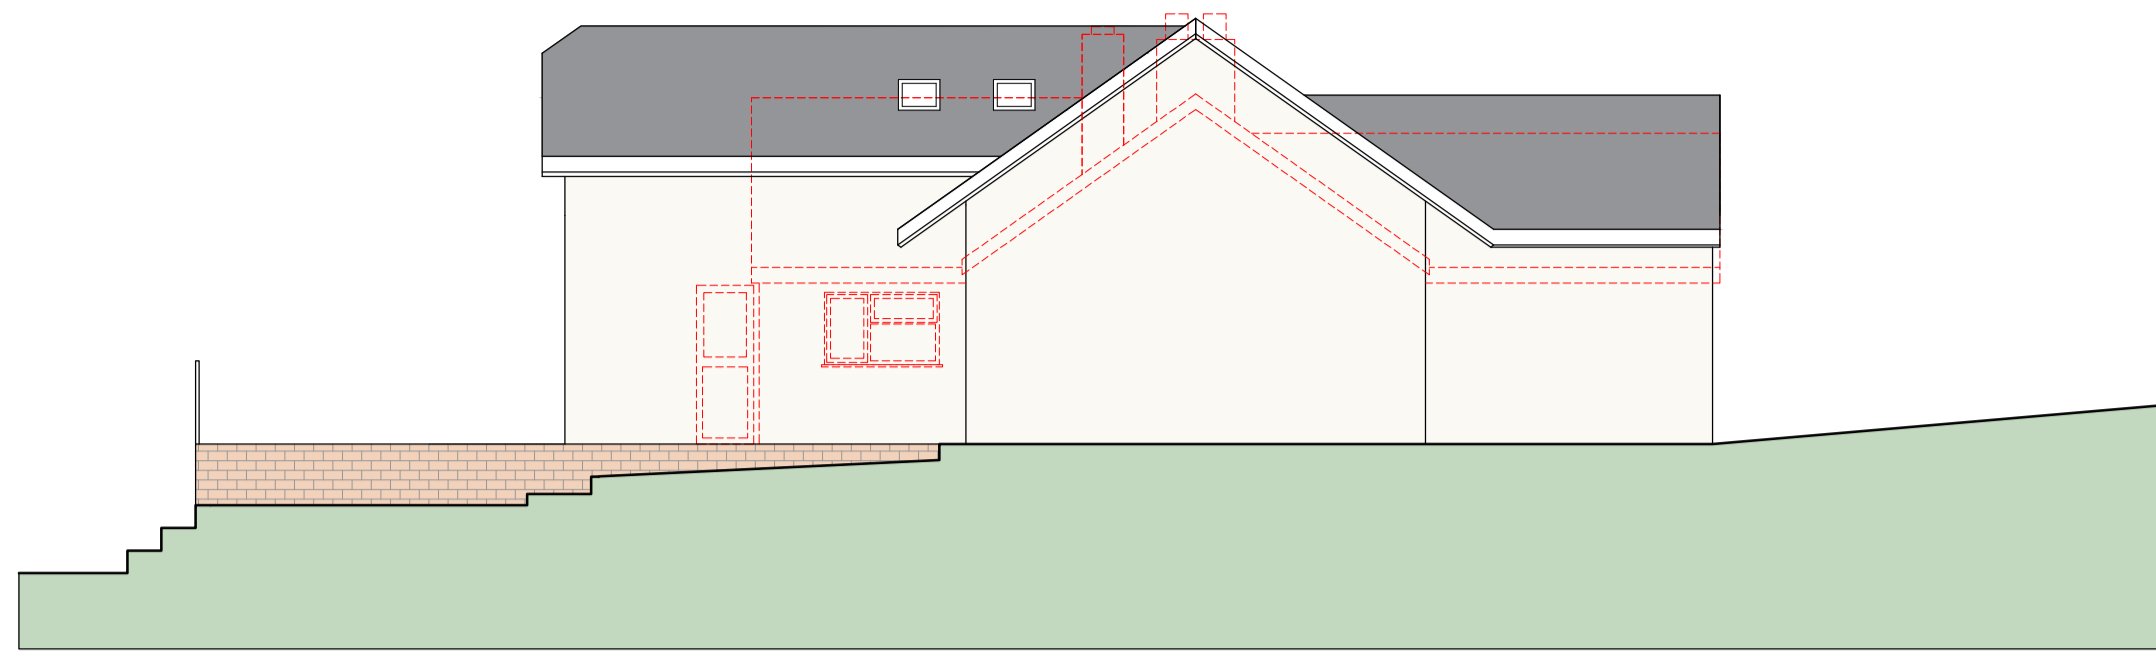


West Elevation

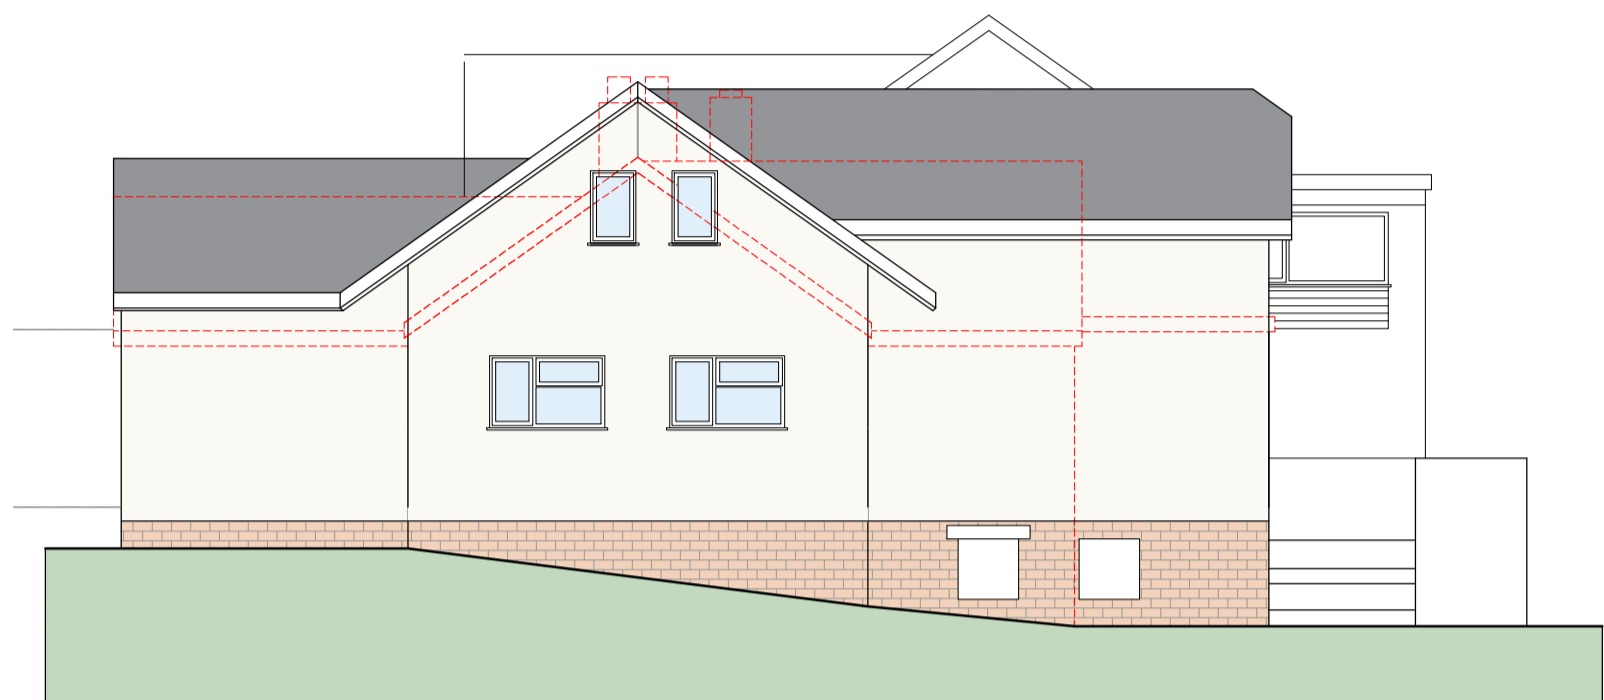


East Elevation

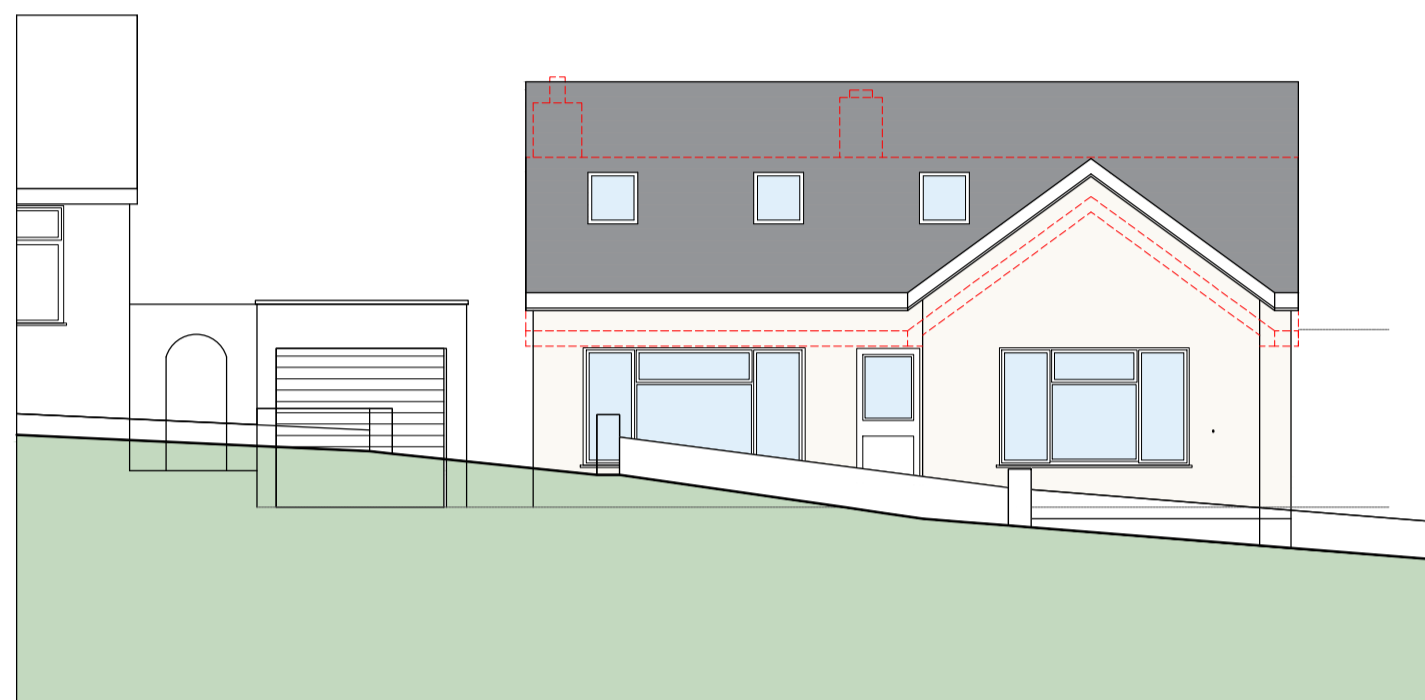


South Elevation

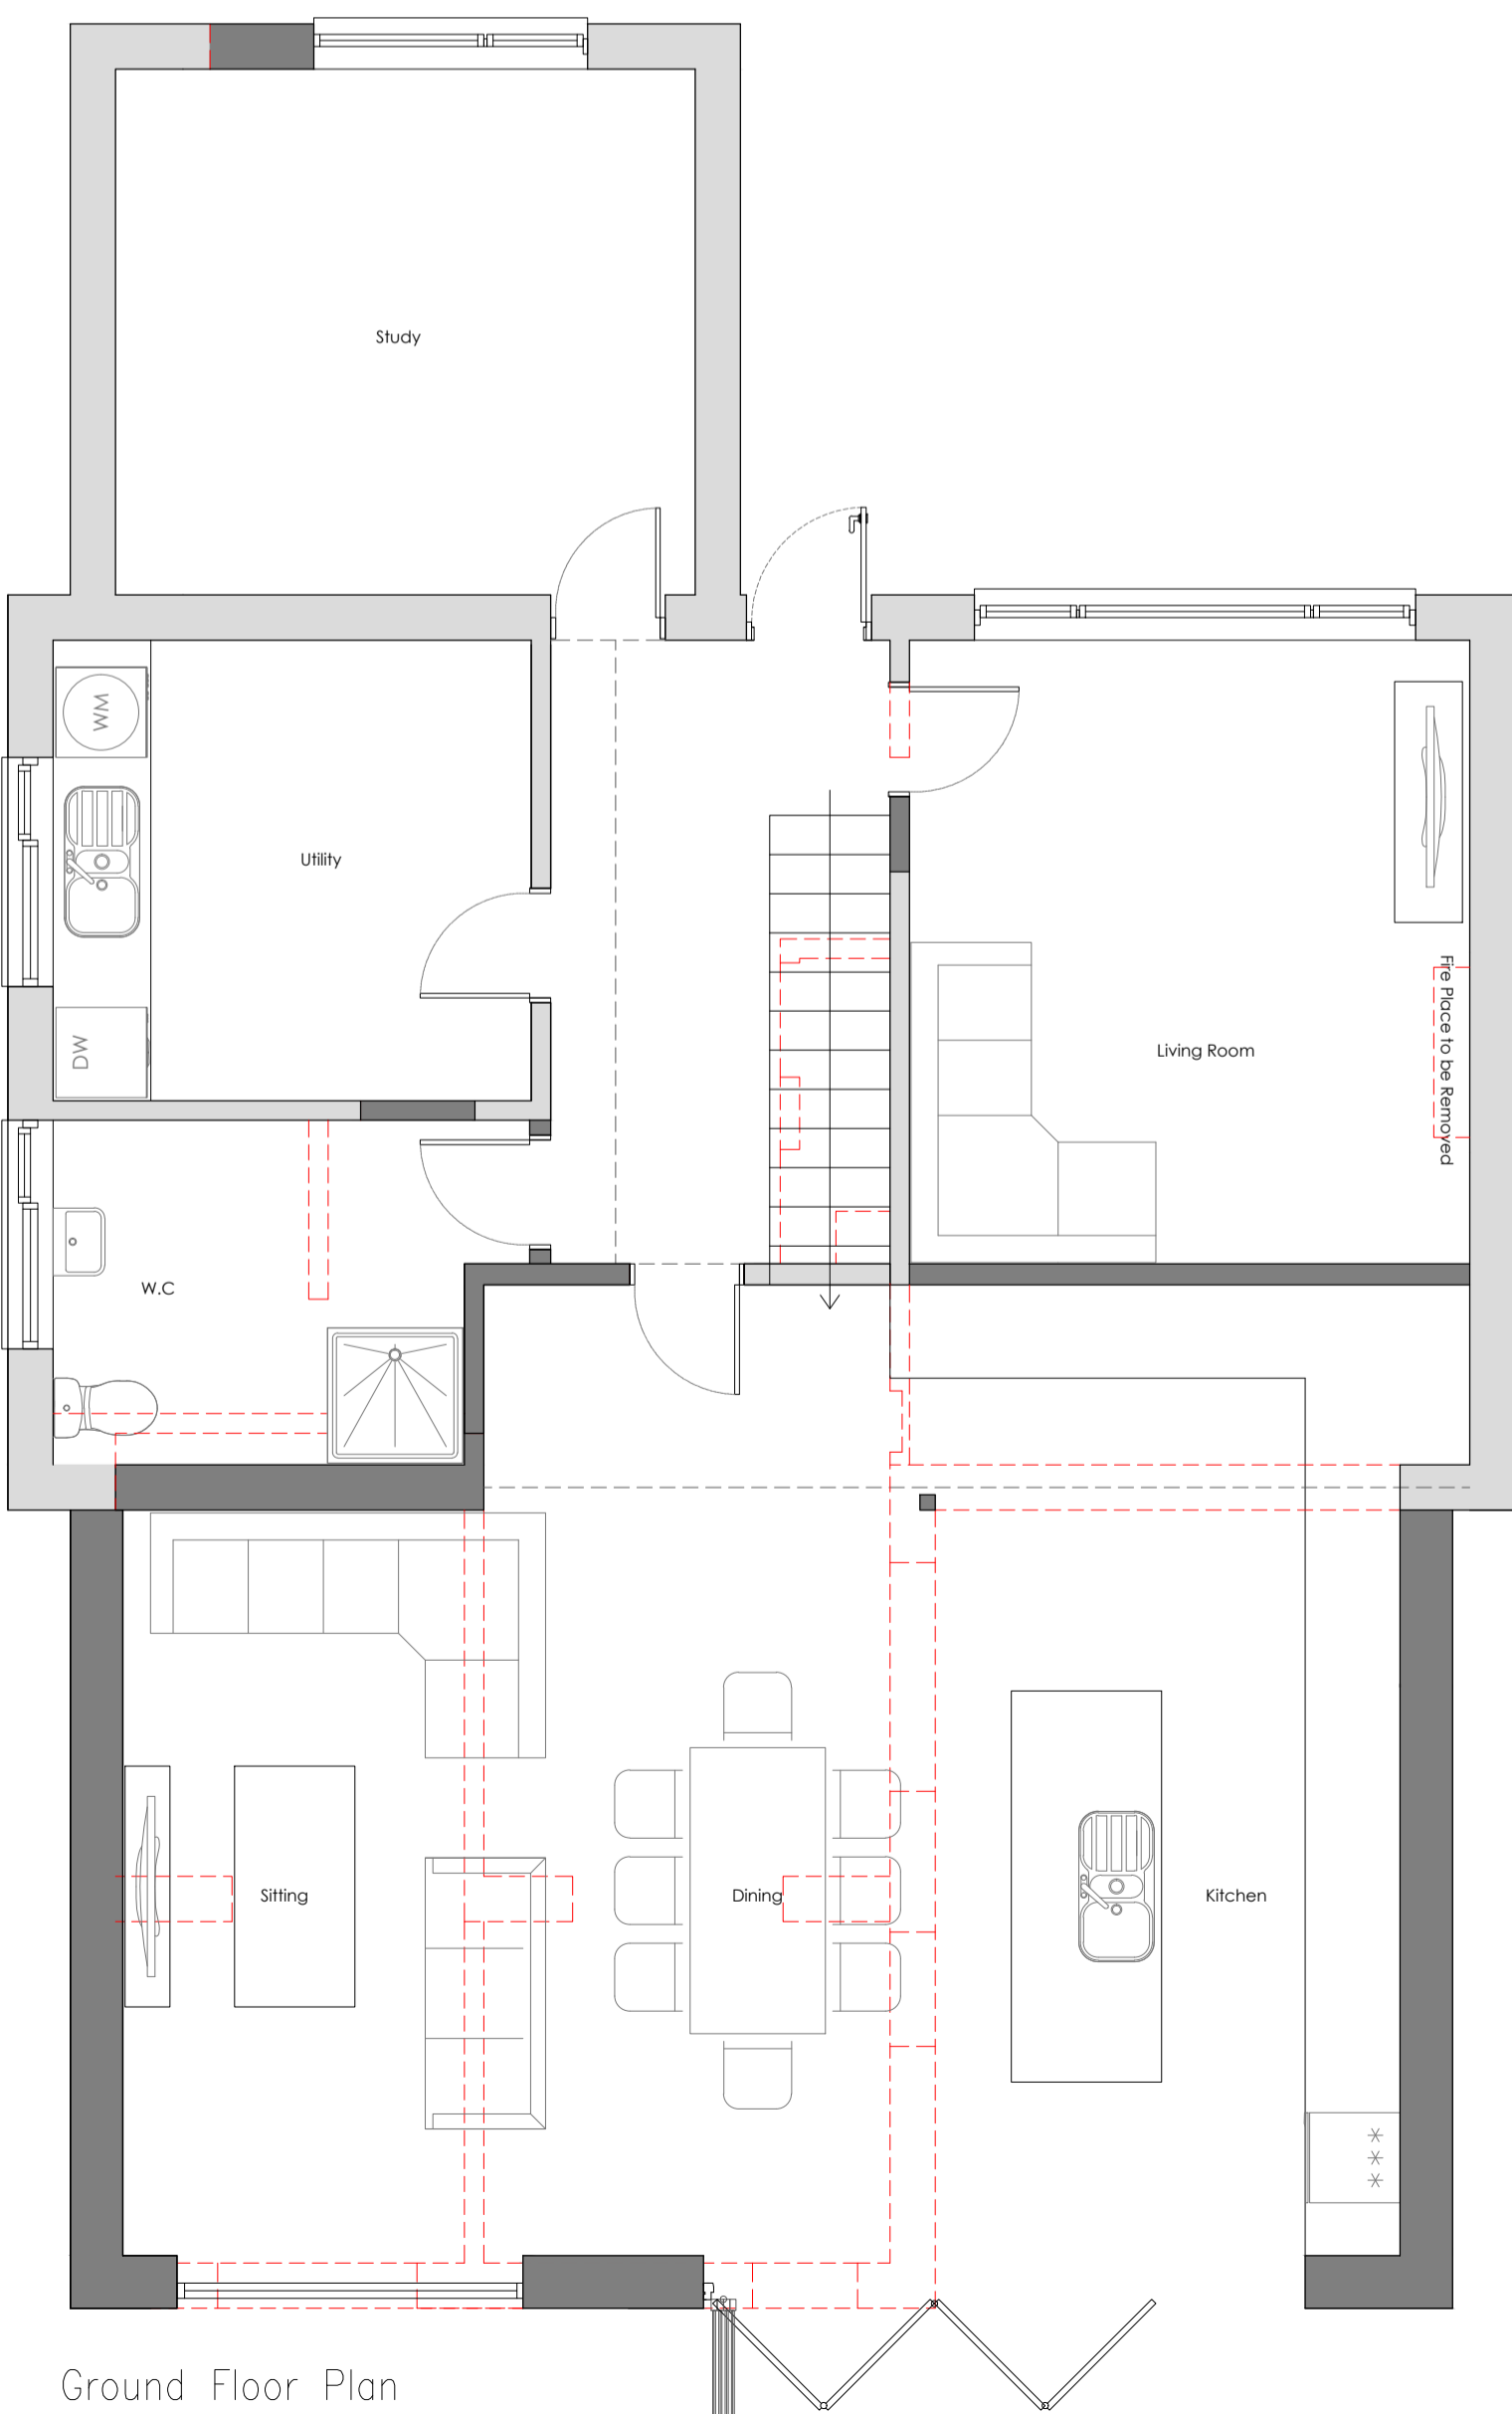



Ground Floor Plan

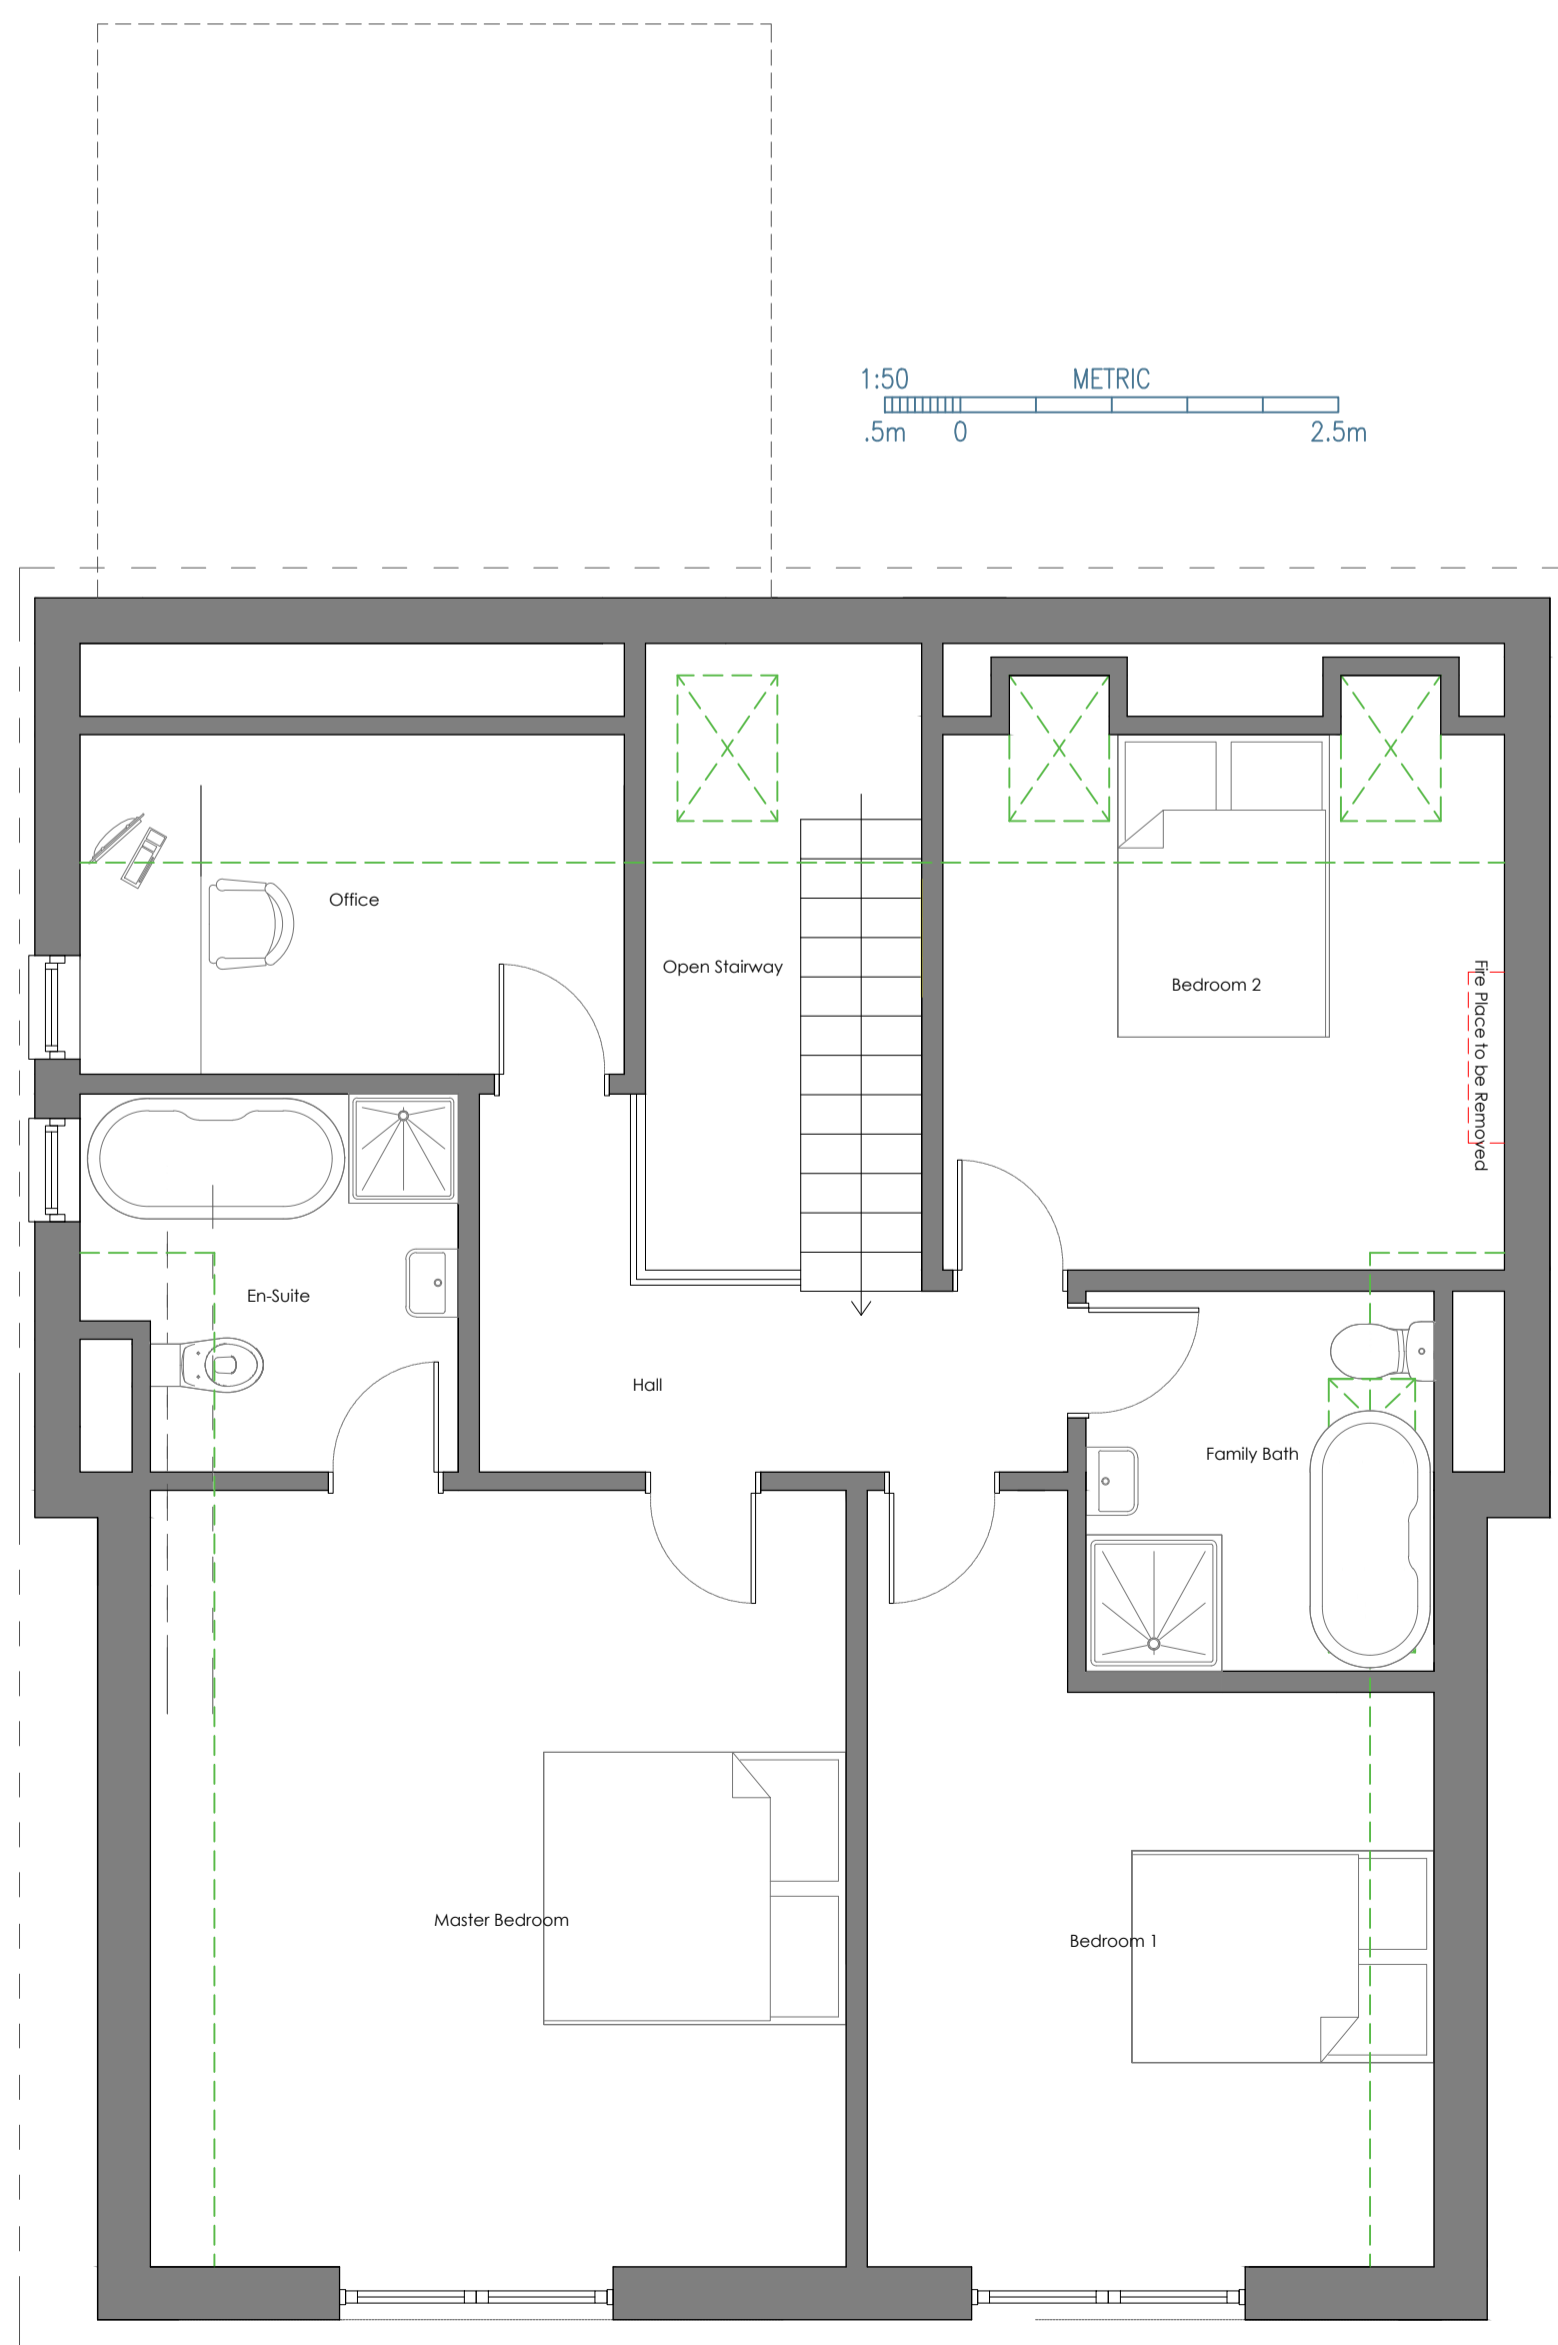

First Floor Plan

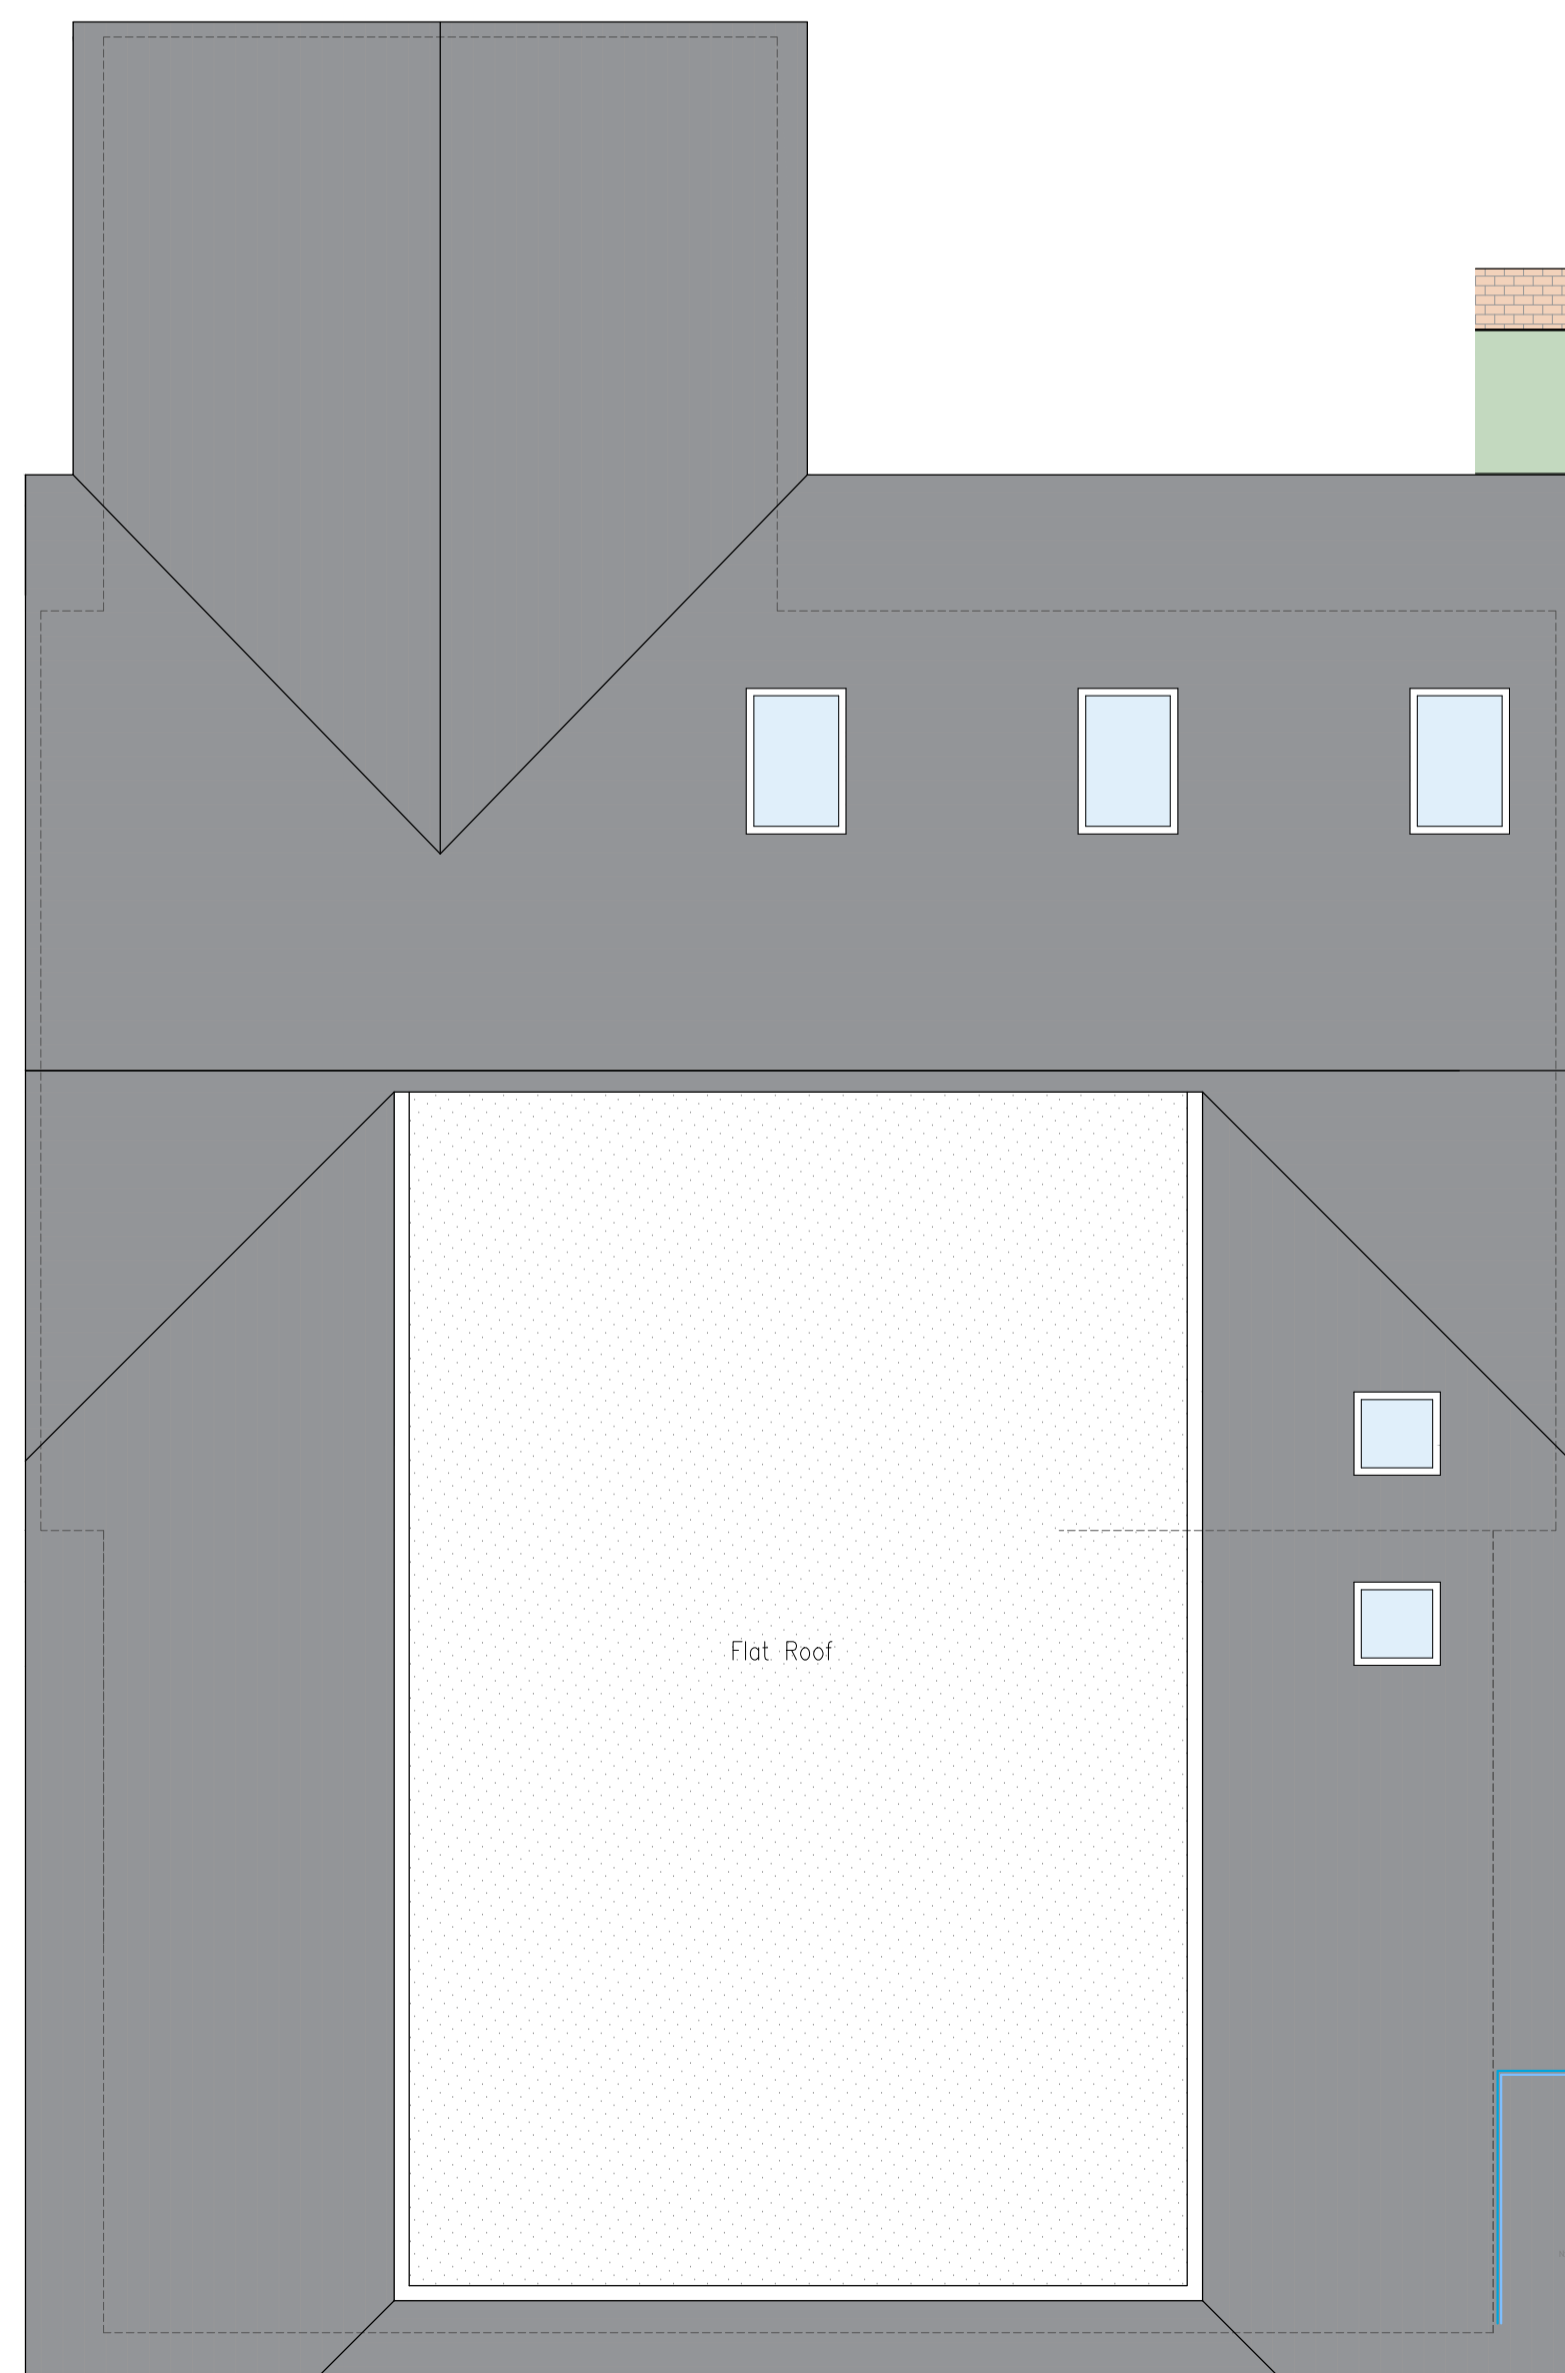

Roof Plan

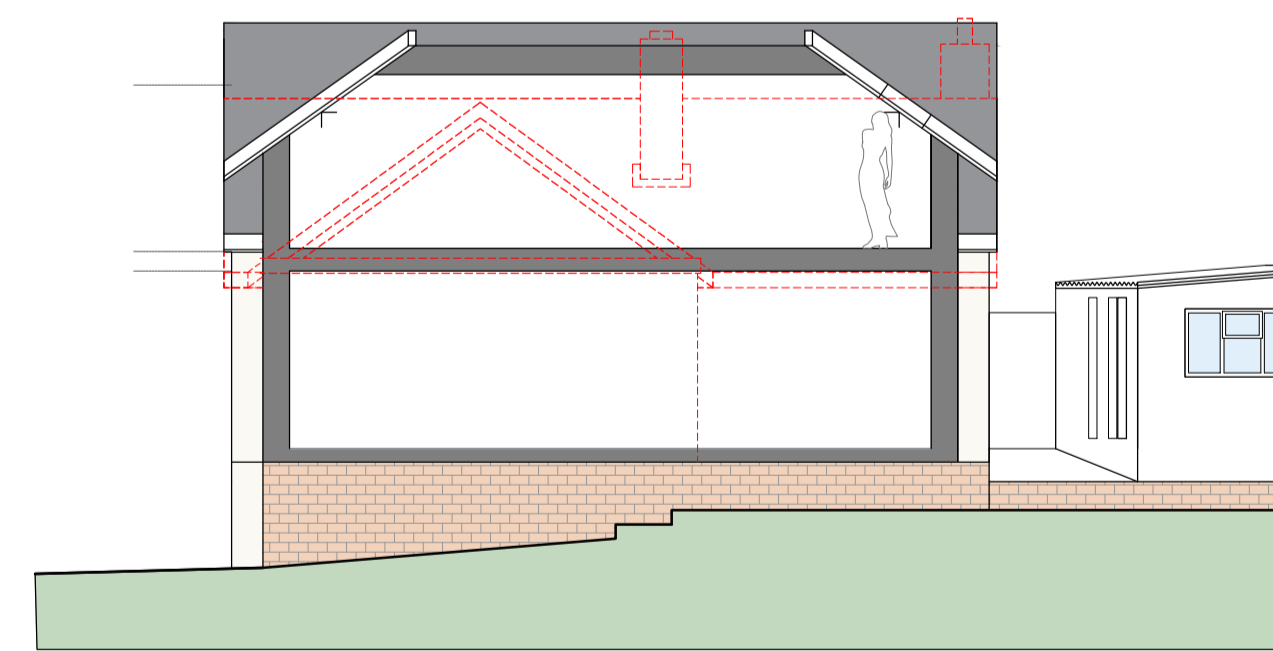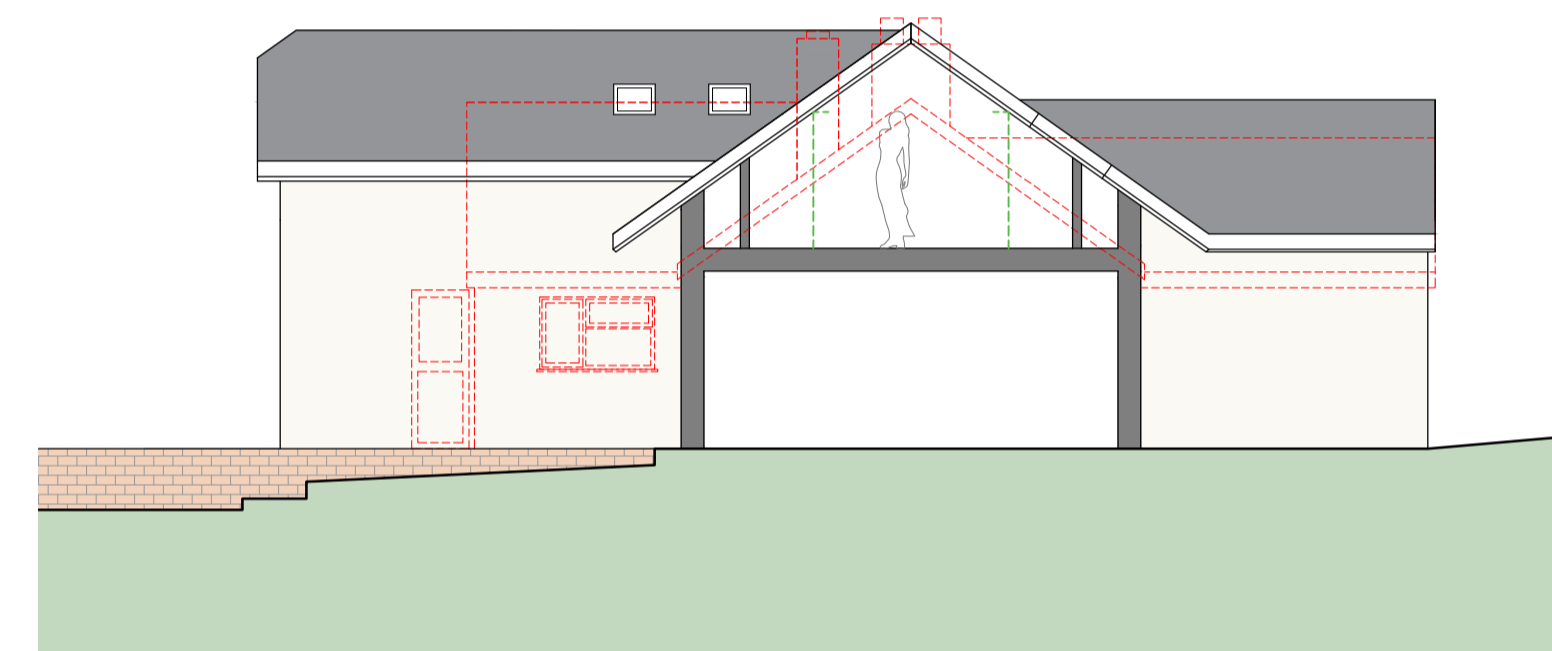

Cross Section

Constructors to check all dimensions on site. Any discrepancies to be reported to MJS Planning & Design Ltd. Copyright remains the property of MJS Planning & Design Ltd. Permission should be obtained prior to reproduction.

Drawing Number / Revision / Title: **P4 C . Inclusive Plans**

Client: **Barker**

Job Number: **21-053**

Date: **20/12/23**

Drawn By: **MJS**

Site Address:

**92 Combe Avenue
Portsmouth
North Somerset**

01624 772 414_info@mpj-design.co.uk