




1 Front Elevation (West)  
1:100

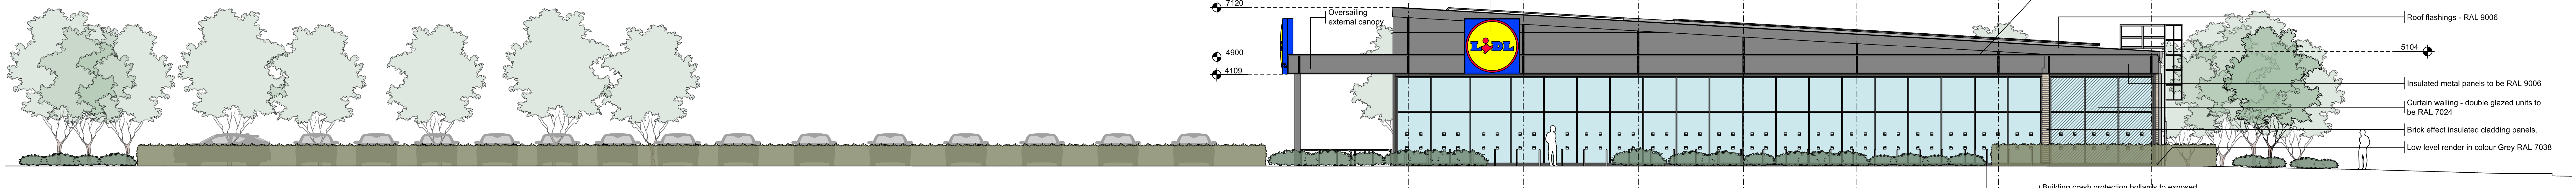


2 Glazed Gable Elevation (South)  
1:100

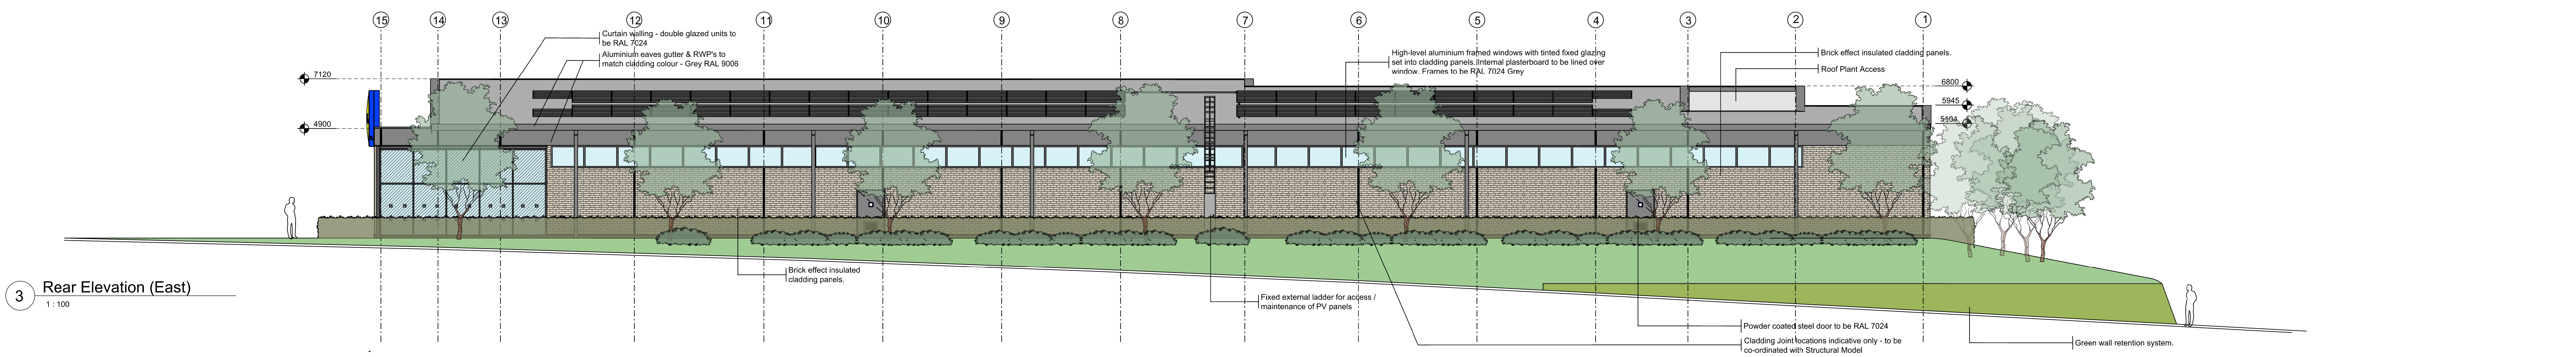

3 Rear Elevation (East)  
1:100

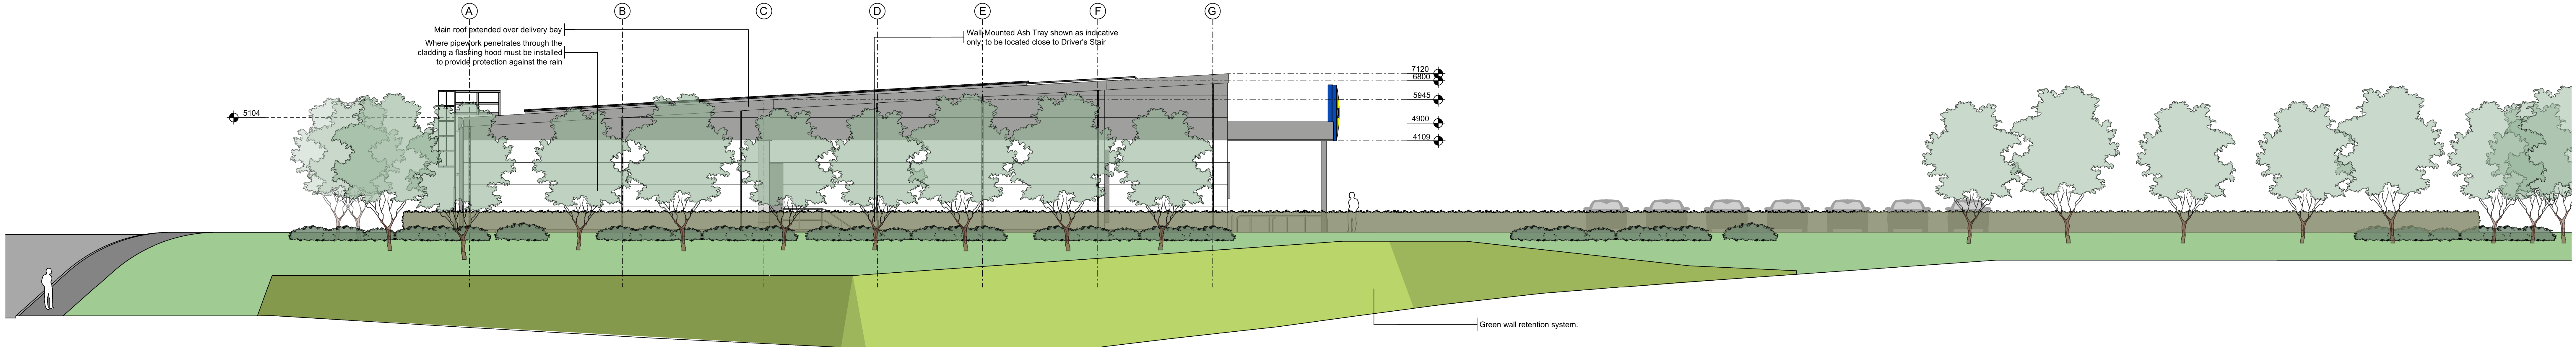

4 Gable Elevation (North)  
1:100

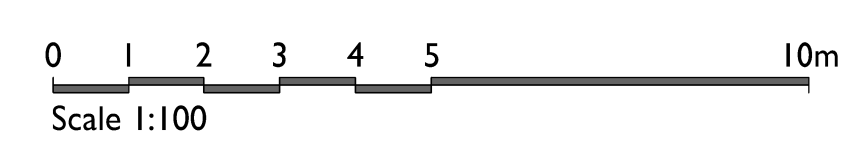

REV	DATE	DRAWN	DESCRIPTION	CHECK	APP'D
H	18.12.22	AF	DOOR FINISHES FROM FRONT ELEVATION		
G	18.12.22	AF	INDICATIVE FILL PORTIONS REMOVED		
F	20.12.22	AF	OVERSAILING CANOPY FINISHES ADDED TO BE WITH LATEST		
E	13.03.23	AF	OVERSAILING CANOPY FINISHES ADDED TO BE WITH LATEST		
D	11.09.23	AF	SECTIONS AMENDED BASED ON LATEST LIDL		
C	27.06.23	AF	SECTIONS AMENDED TO USE BE SEEN AROUND		
B	21.03.23	AF	SECTIONS AMENDED TO BE WITH LATEST LIDL		
A	12.09.22	DA	SECTIONS AMENDED TO BE WITH LATEST LIDL		

0 50 100

CLIENT: Lidl Great Britain Ltd  
 JMB: Proposed Lidl Foodstore Perth  
 DRAWING: Proposed Lidl Elevations  
 STATUS: **PLANNING**  
 SHEET: 04  
 DATE: 18/12/22  
 SCALE: 1:100  
 SHEET: SE AJ

yeomanmcallister

0800 700 700  
 11, 12, 13, 14, 15  
 16, 17, 18, 19, 20  
 21, 22, 23, 24, 25  
 26, 27, 28, 29, 30  
 31, 32, 33, 34, 35  
 36, 37, 38, 39, 40  
 41, 42, 43, 44, 45  
 46, 47, 48, 49, 50