





Ordnance Survey, (c) Crown Copyright 2023. All rights reserved. Licence number 100022432

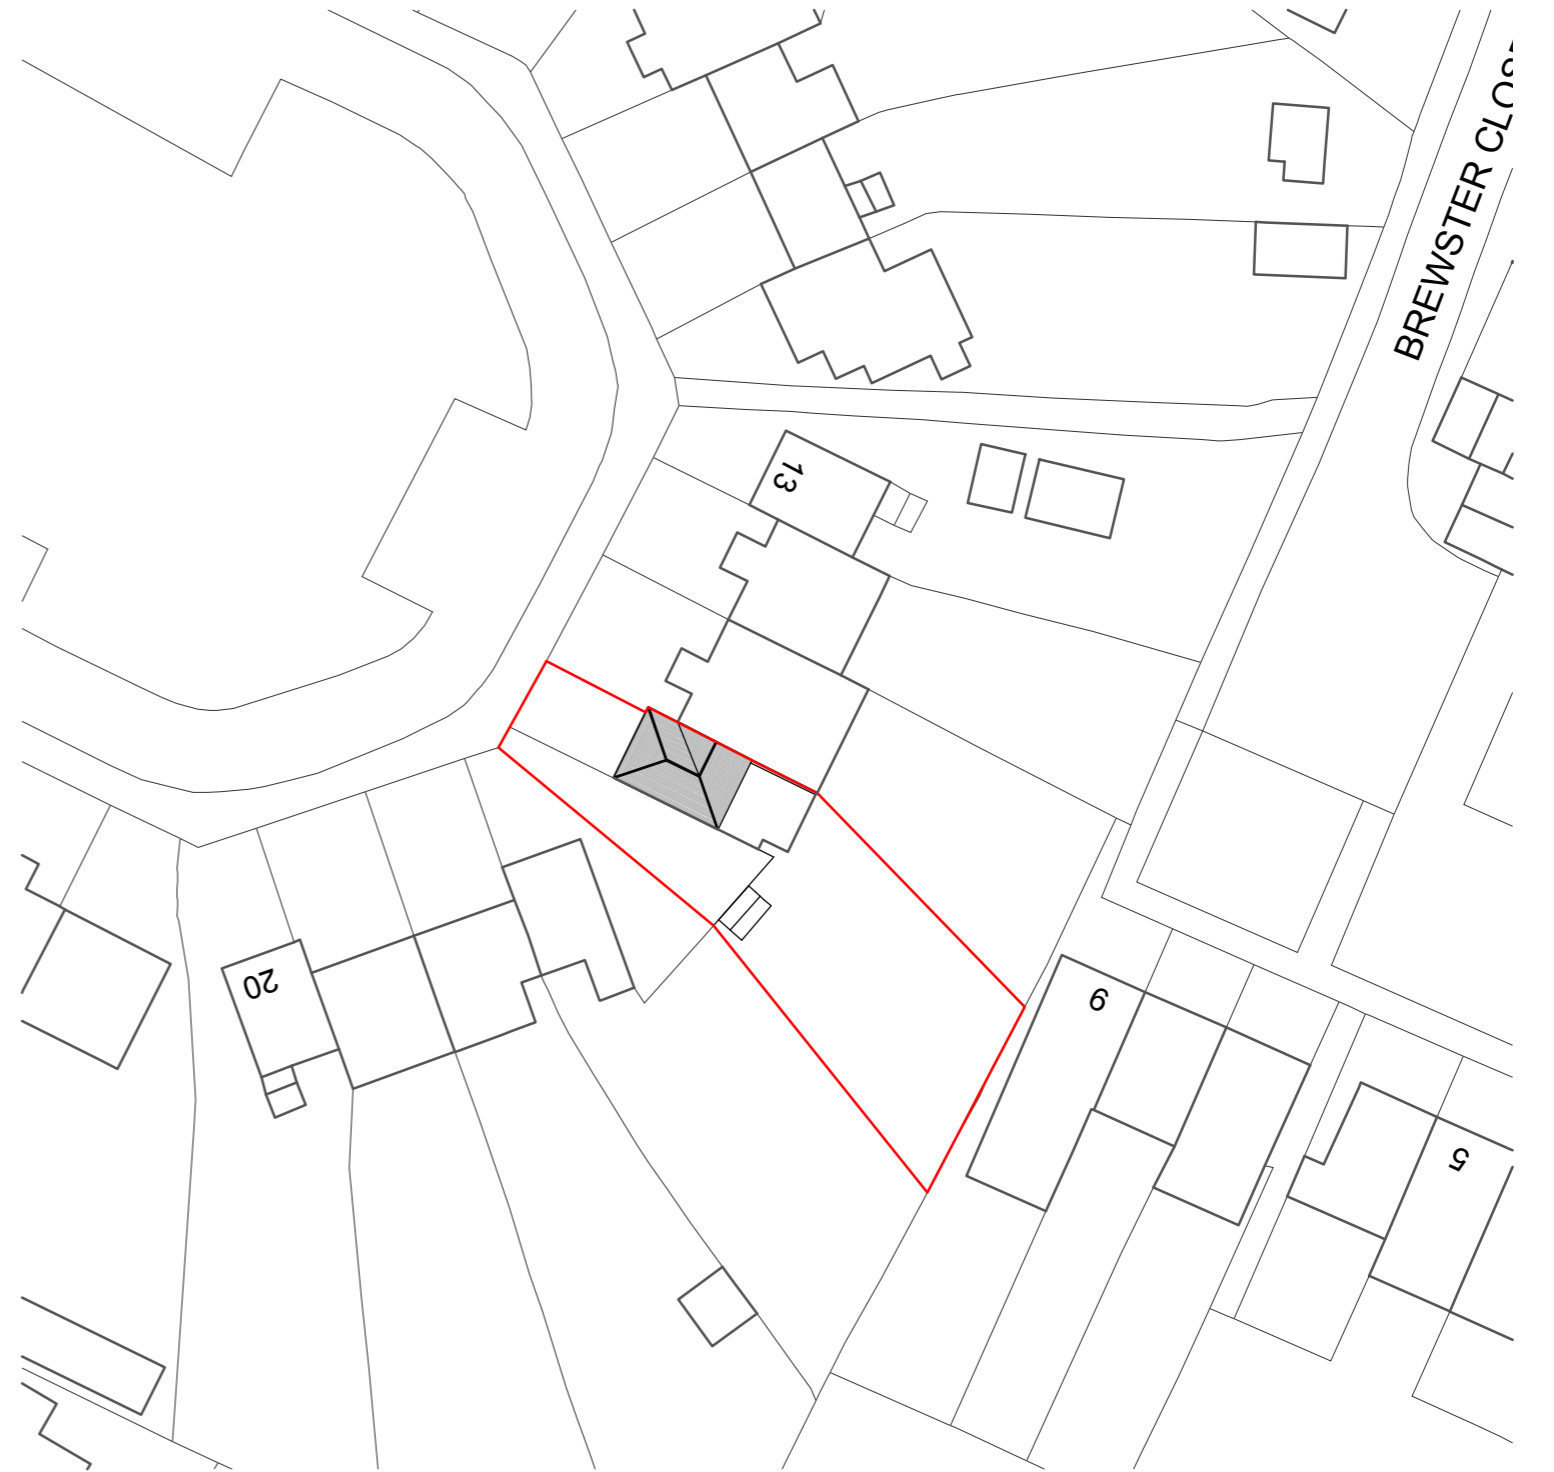

EXISTING SITE PLAN



PROPOSED SITE PLAN

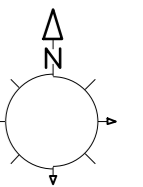

Spencer Yaso Designs syasodesigns@gmail.com <small>DO NOT RESCALE UNLESS FOR PLANNING AND BUILDING REGULATIONS, CHECKED ALL DIMENSIONS ON SITE, ALL COPY RIGHTS RESERVED</small>	Project: 16 Morley Cres, Waterlooville, PO8 8JG	Drawing title: SITE PLANS	
	Client: Miss Natsai Zvinokona	Drawing number: 0010 - 1	
Revision: D - amend layout, new flat roof	Scale: A3 @ 1:1250 & 1:500	Date: 10-08-2023	
	Date: 12-02-2023	By: S.Y	