





PROPOSED GROUND FLOOR

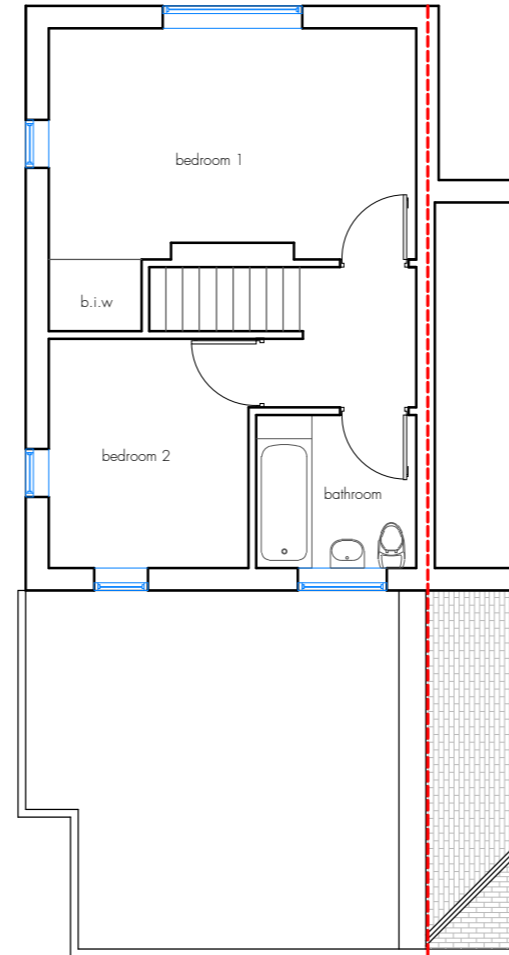

PROPOSED FIRST FLOOR

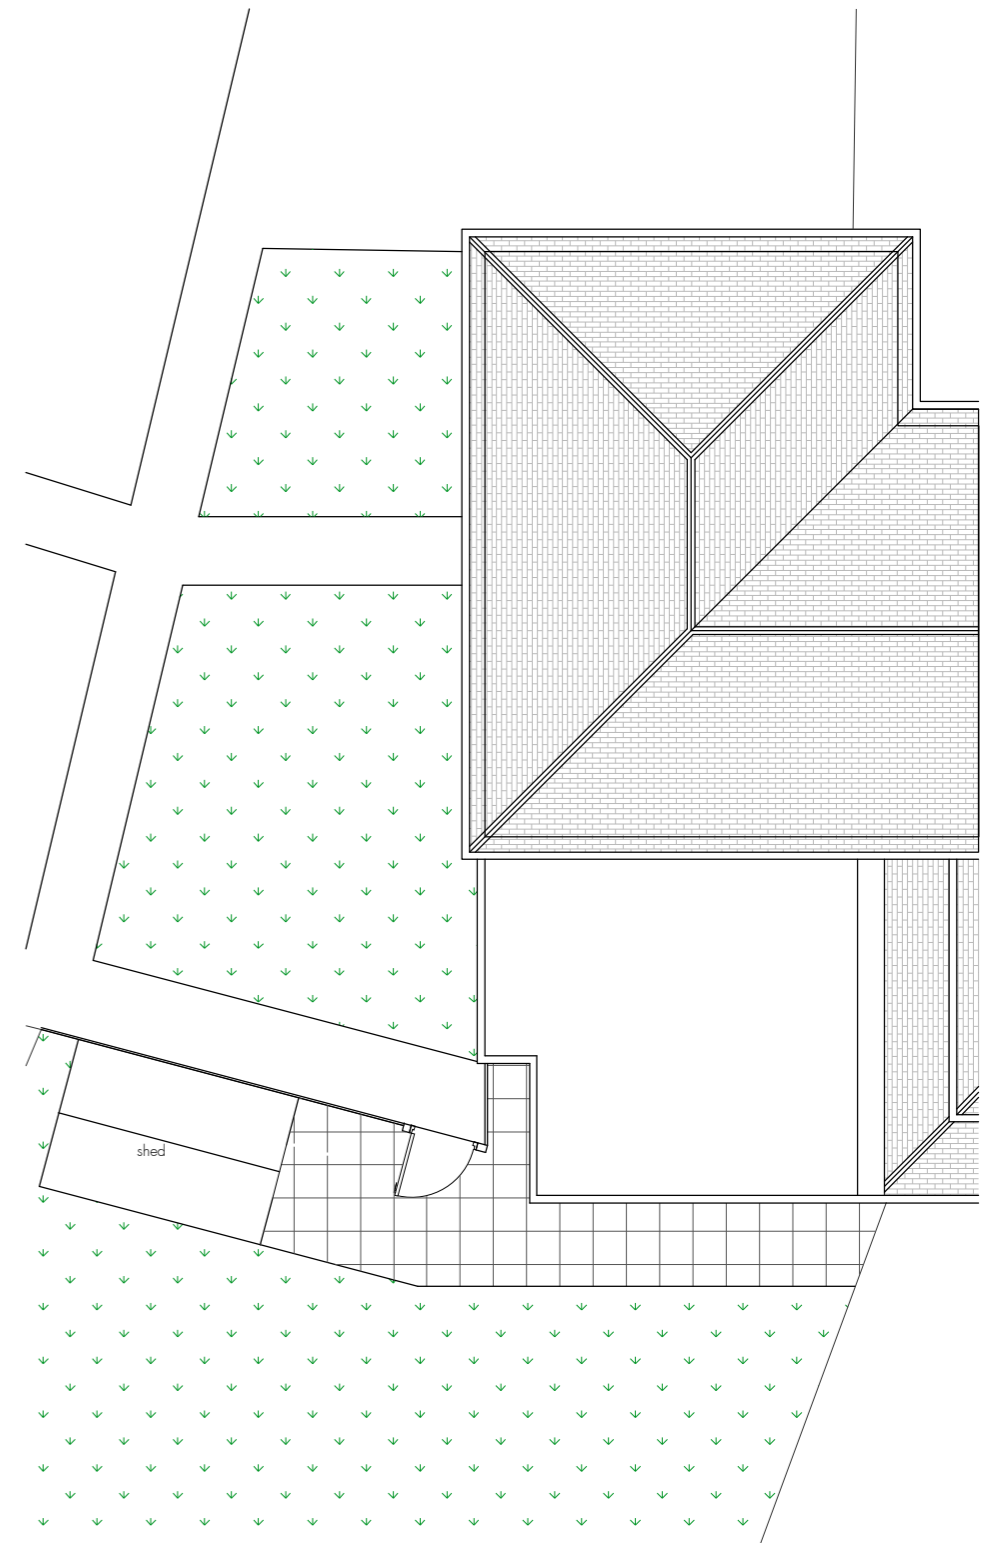

PROPOSED ROOF PLAN

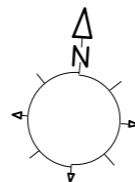 

Spencer Yaso Designs
 syasodesigns@gmail.com

DO NOT RESCALE UNLESS FOR PLANNING AND BUILDING REGULATIONS,
 CHECKED ALL DIMENSIONS ON SITE, ALL COPY RIGHTS RESERVED

| | | | |
|---|--|-------------------------------|------------------|
| Project: 16 Morley Cres, Waterlooville, PO8 8JG | | Drawing title: PROPOSED PLANS | |
| | | Drawing number: 0010 - 4 | |
| Client: Miss Natsai Zvinokona | | Scale: A3 @ 1:100 | Date: 10-08-2023 |
| Revision: D - amend layout, new flat roof | | Date: 12-02-2023 | By: S.Y |