




PROPOSED FLOOR/ROOF PLANS

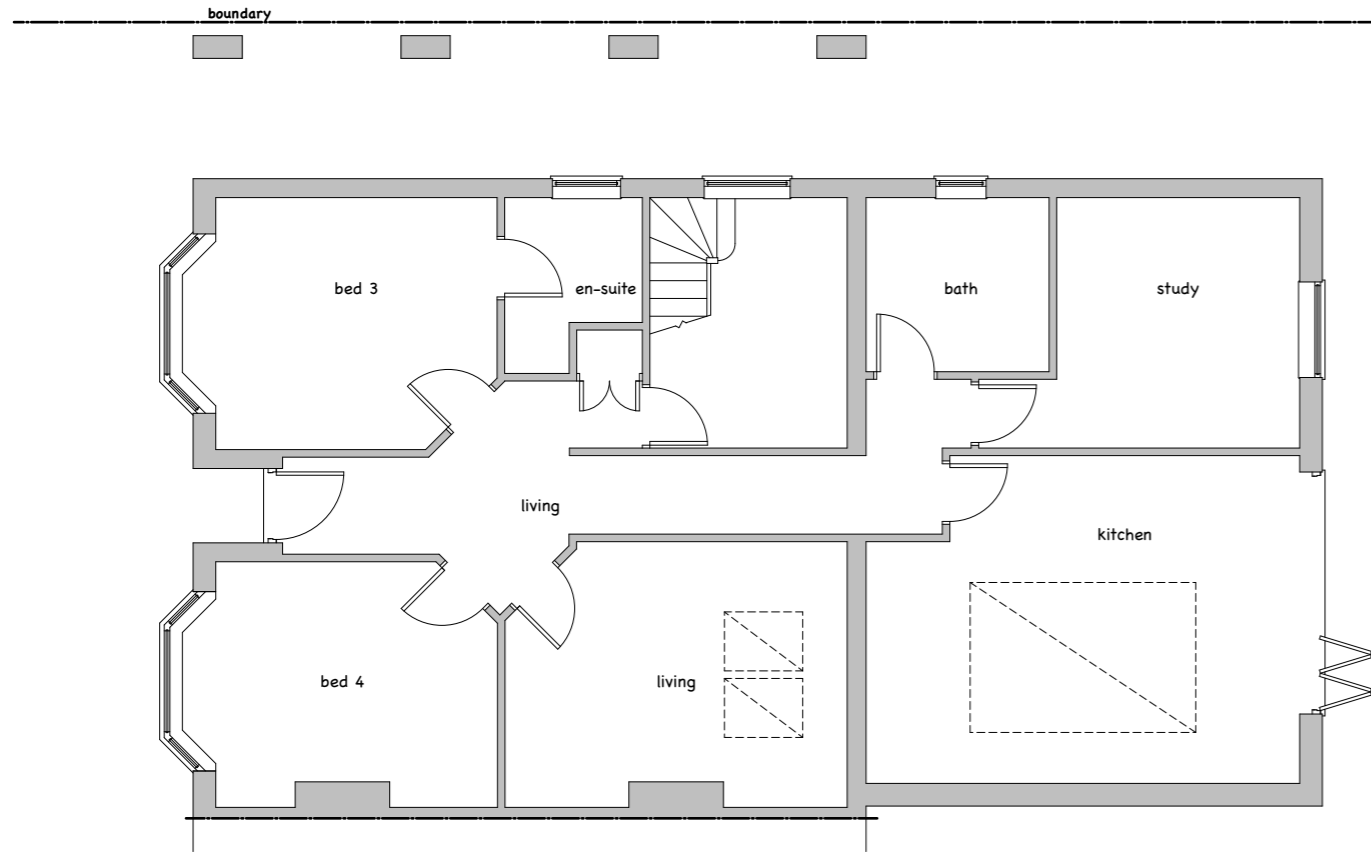

proposed ground floor

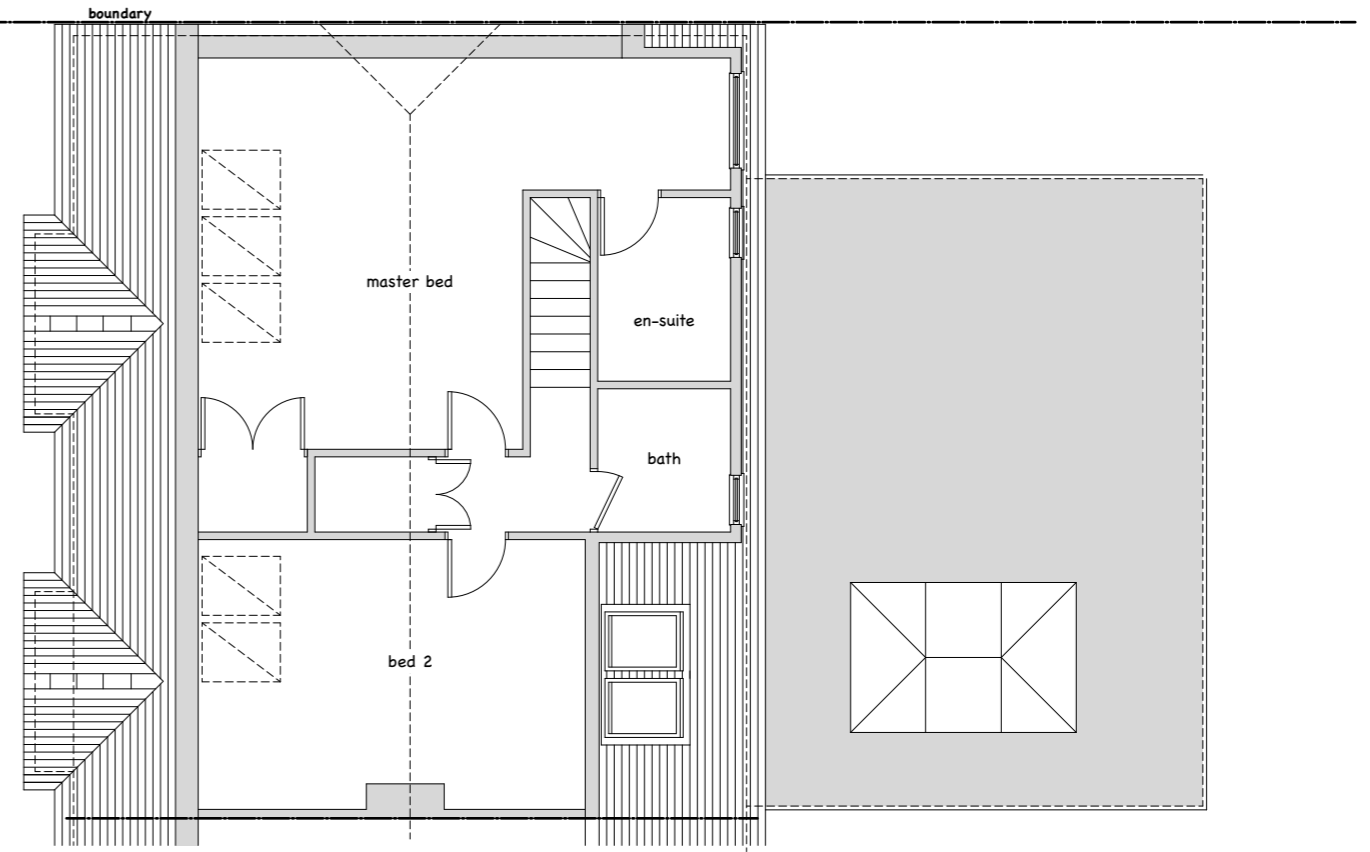

proposed first floor

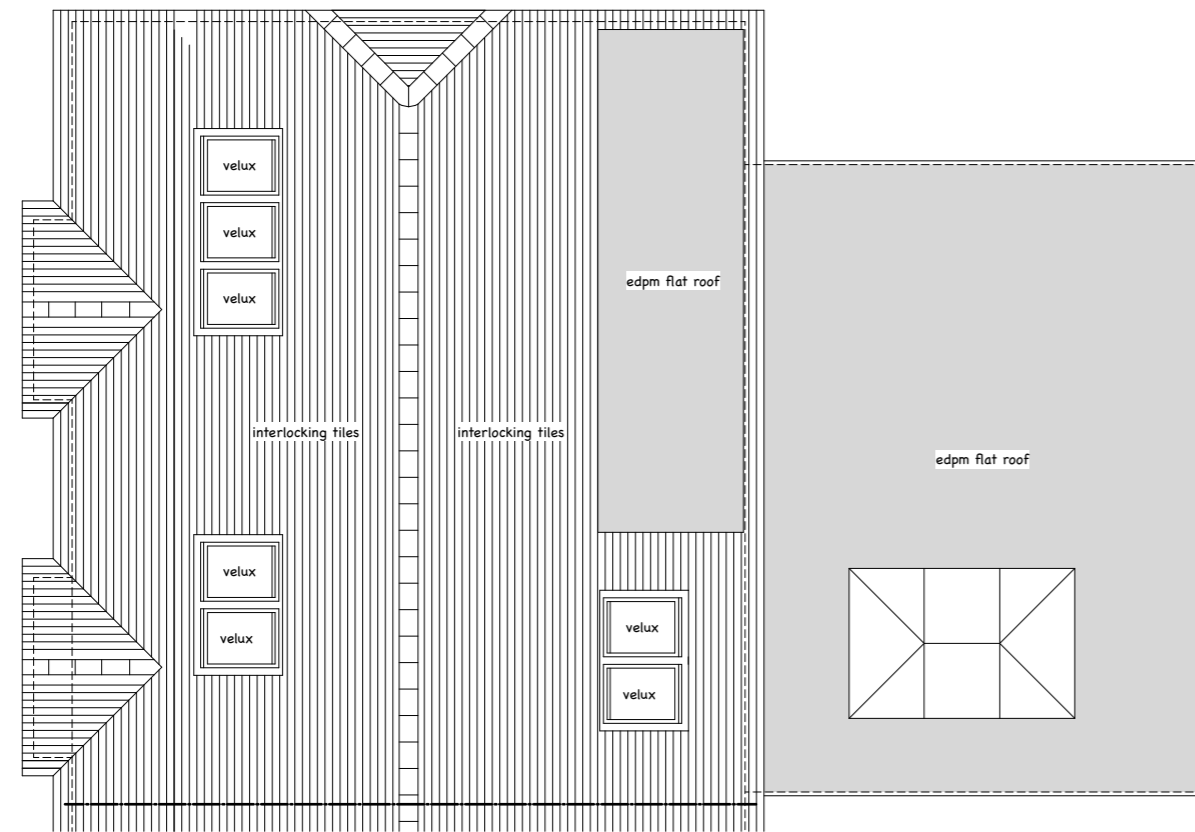

proposed roof plan



Mr & Mrs Skeates
 Proposed extension to
 27 St Johns Avenue
 Waterlooville
 PO7 5QX
 Scale 1:100 @ A3
 February 2024

DWG No. SKEATES/PL1