


# EXISTING GROUND FLOOR PLAN

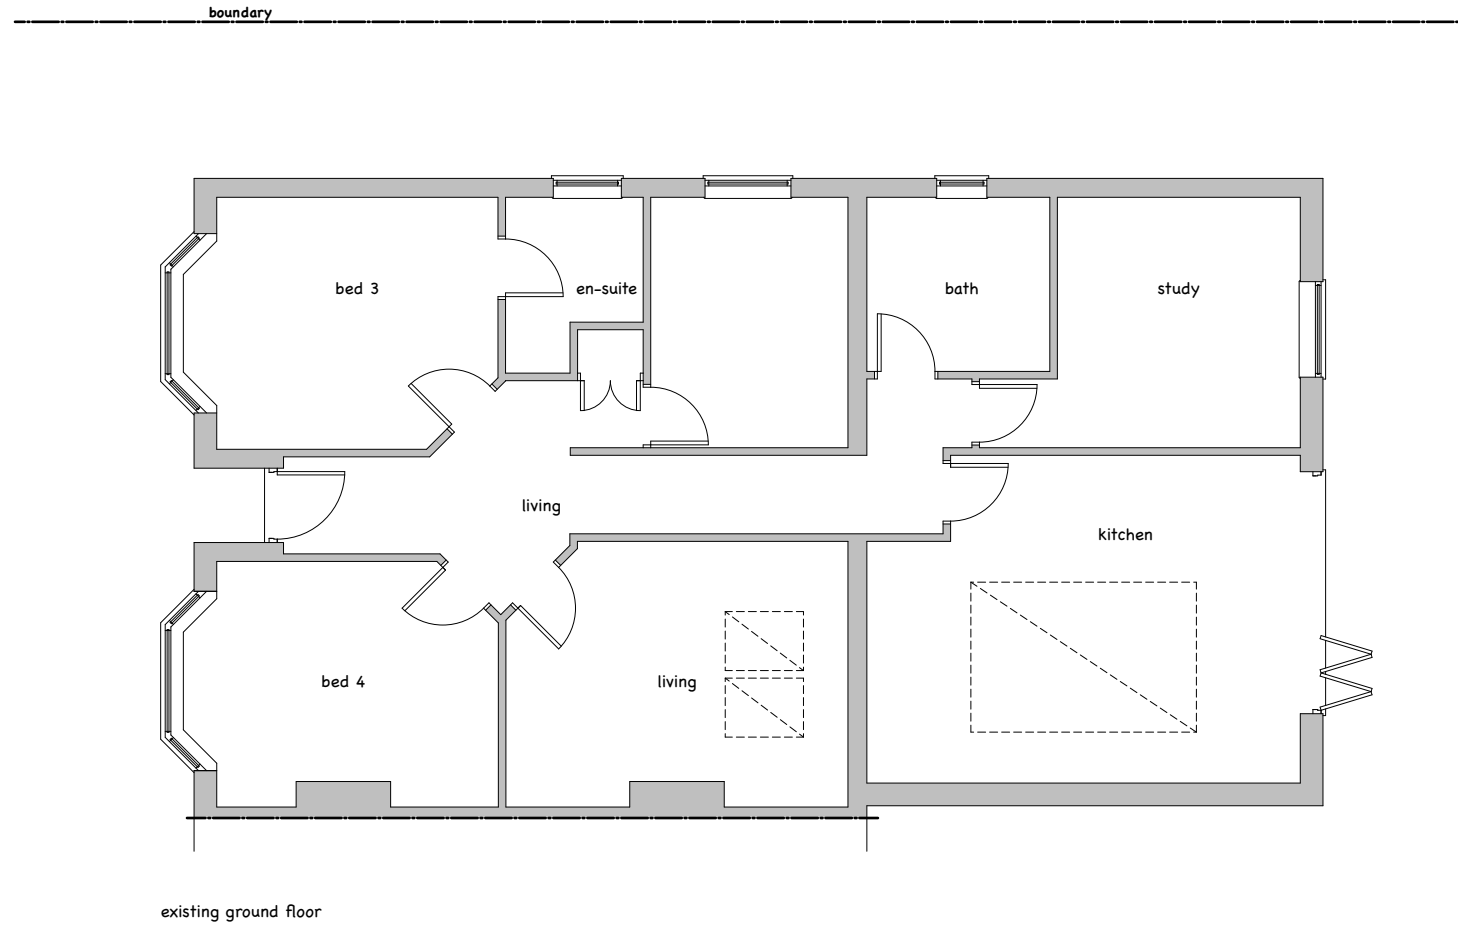

Mr & Mrs Skeates  
Proposed extension to  
27 St Johns Avenue  
Waterlooville  
PO7 5QX  
Scale 1:100 @ A3  
February 2024

DWG No. SKEATES/EX1