




groundfloor plan

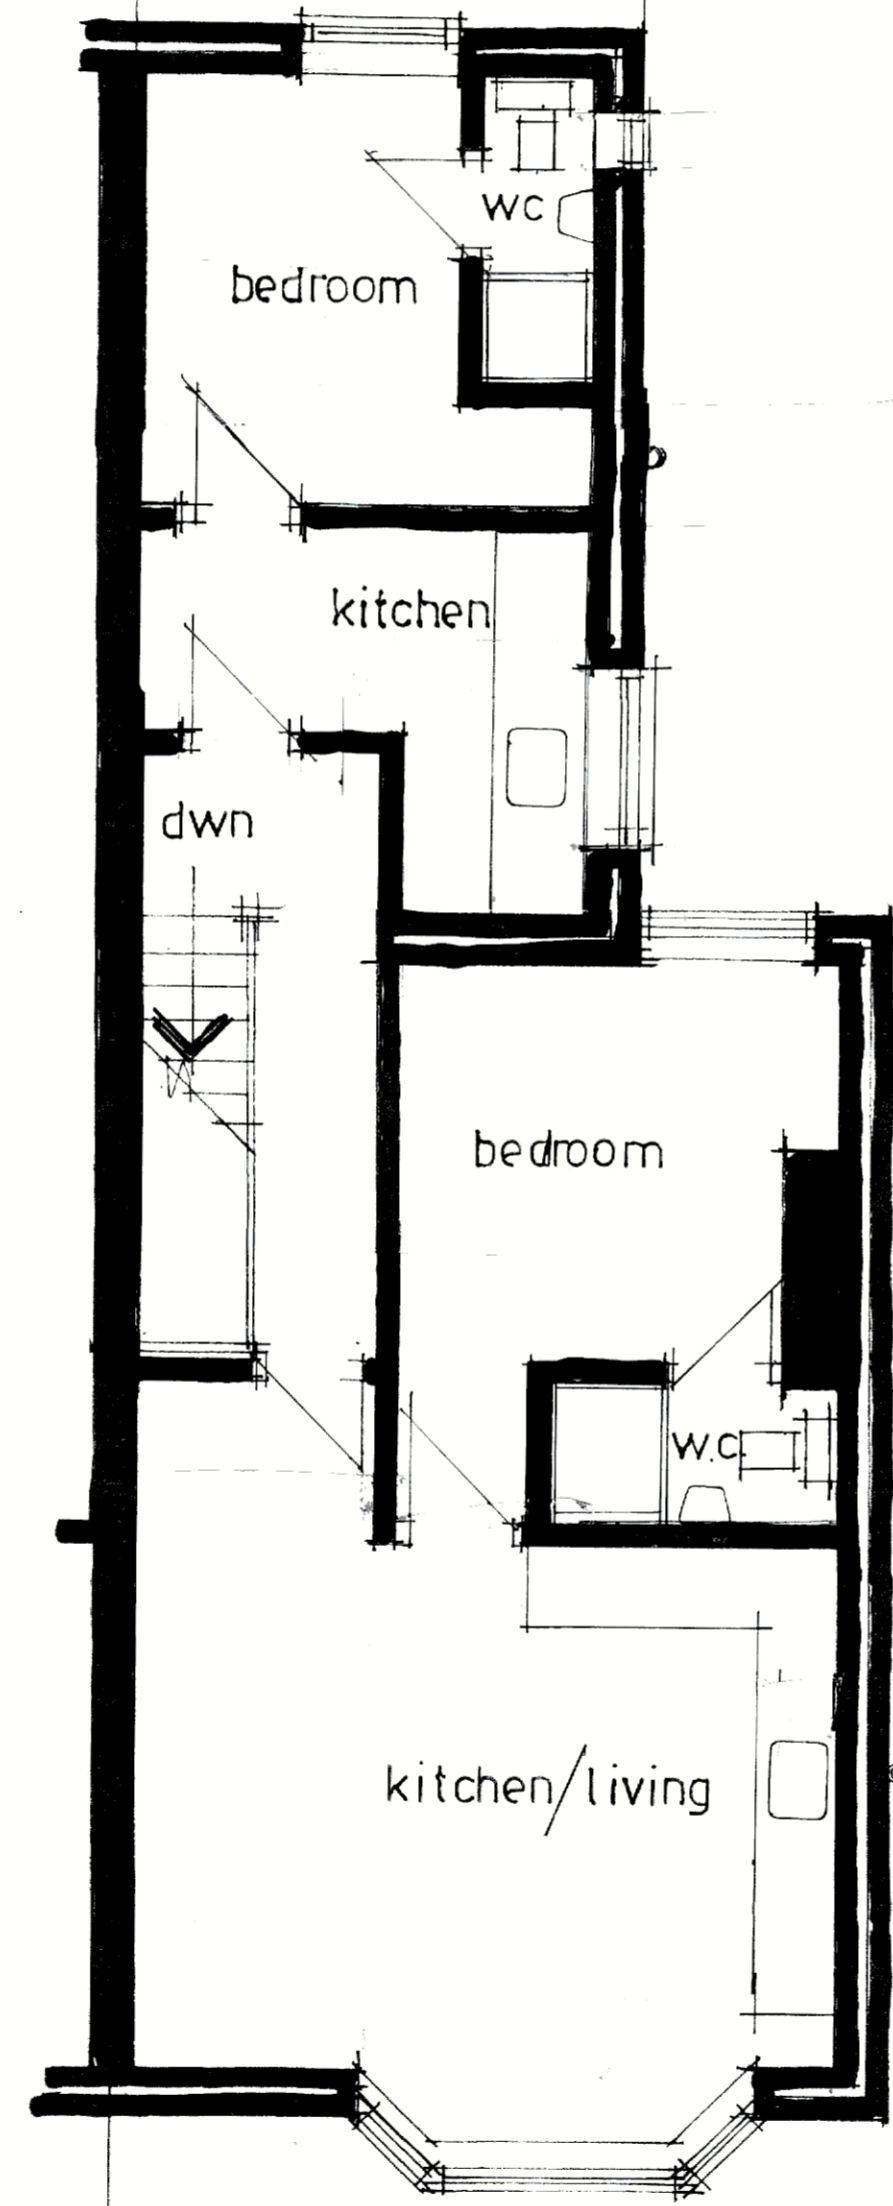


firstfloor plan

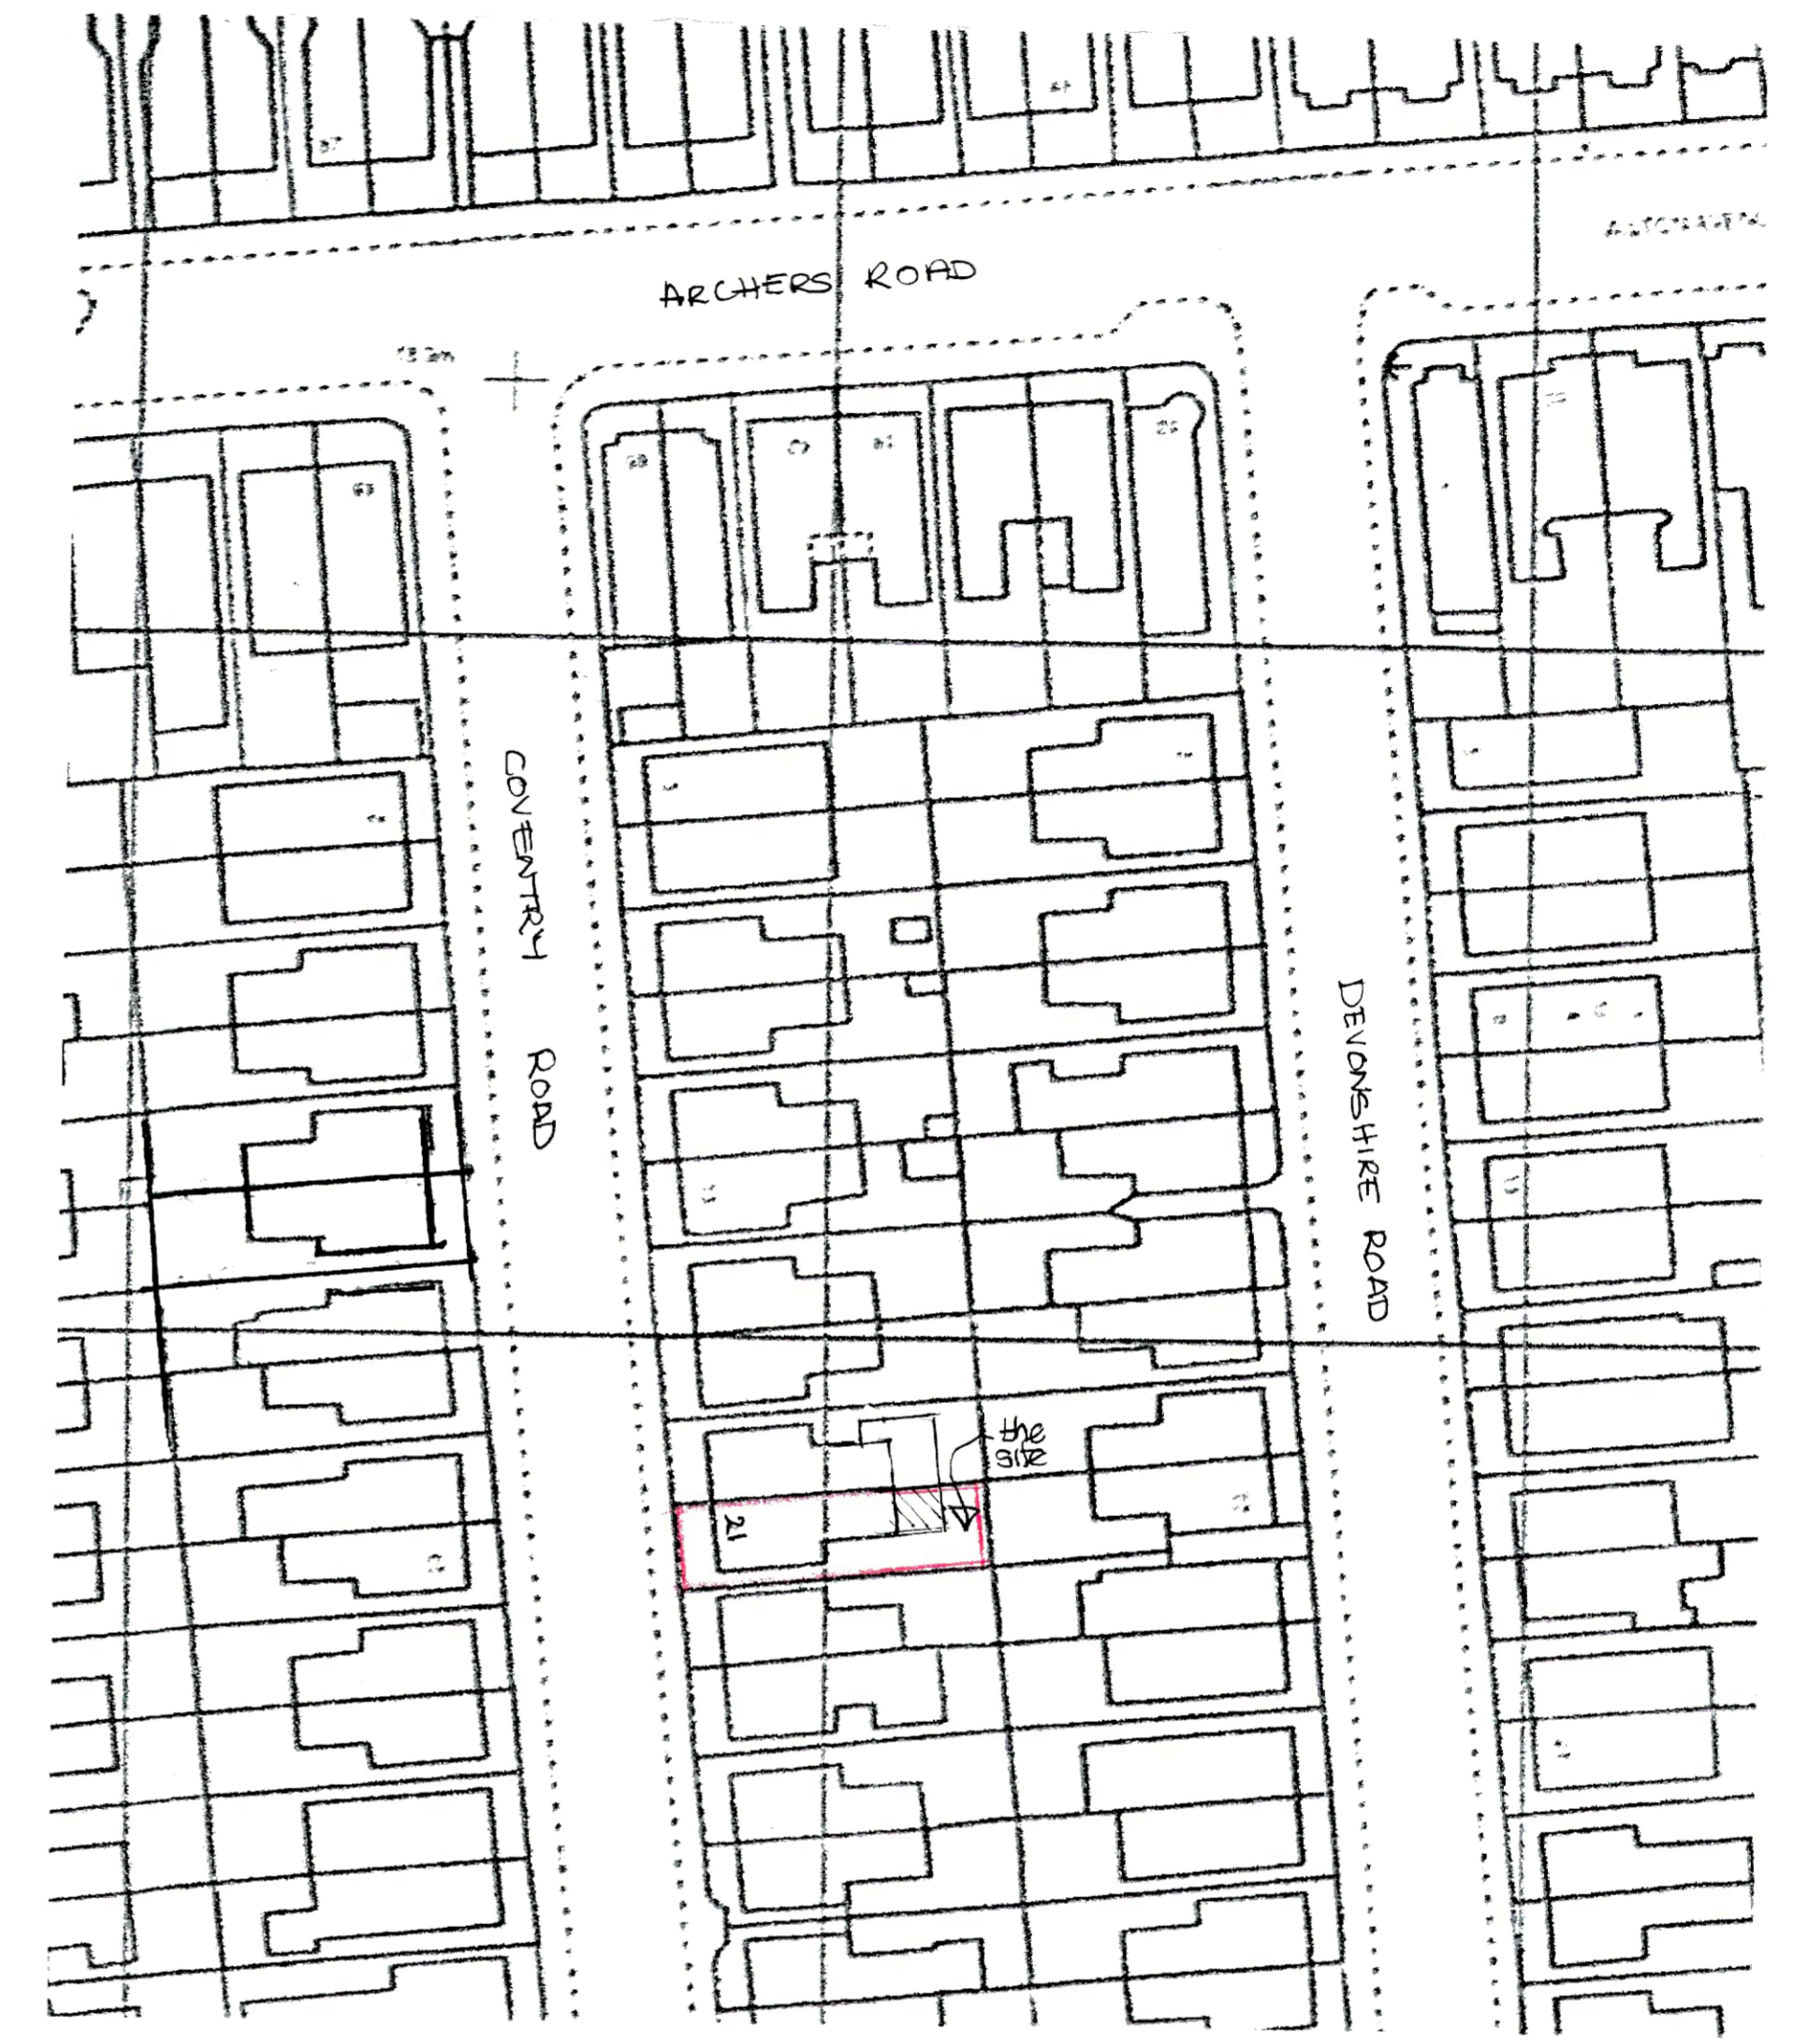

site plan 1:500

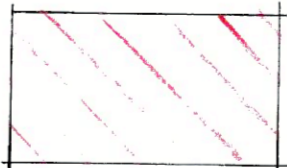 area subject of application.

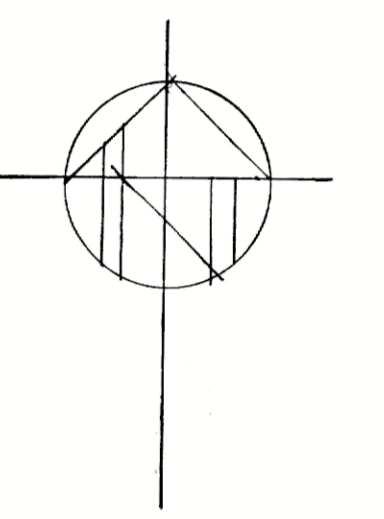

|  |              |
|--|--------------|
| Drawing title  |              |
| Existing floor plans-21 Coventry Road, Southampton, Hants, SO15 2GF. |              |
| Scale  |              |
| 1:50 1:500 @ A1.   |              |
| Date   | Drawn by     |
| January 24   | Jayid Winkor |
| Drawing n <sup>o</sup> .   | Rev.         |
| CR.2-01.   |              |