


0. 1. 2. 3. 4. 5. 6
 SCALE 1: 100 @ A2



dwelling

NORTH ELEVATION

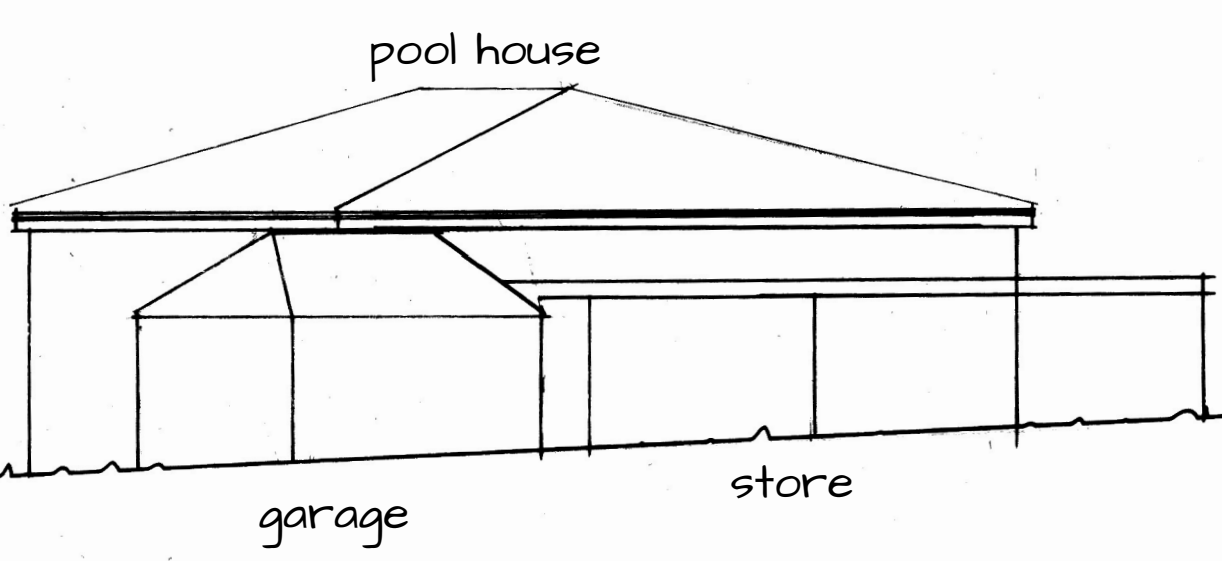


pool house

garage


store

NORTH WEST ELEVATION

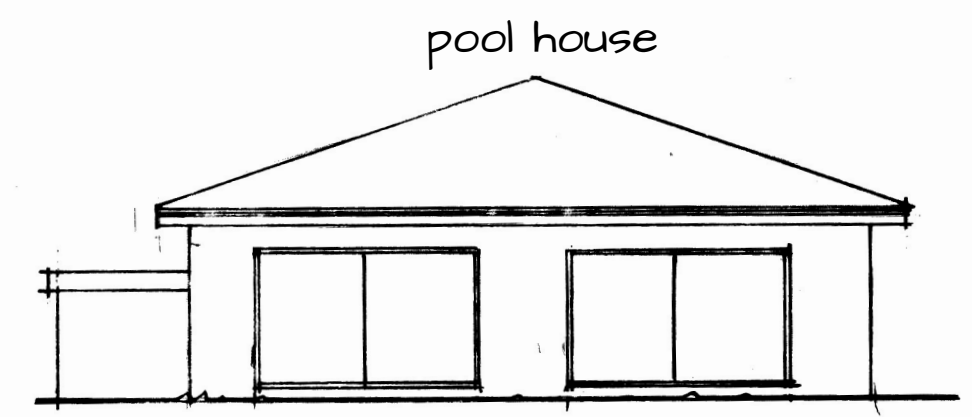


pool house

SOUTH ELEVATION

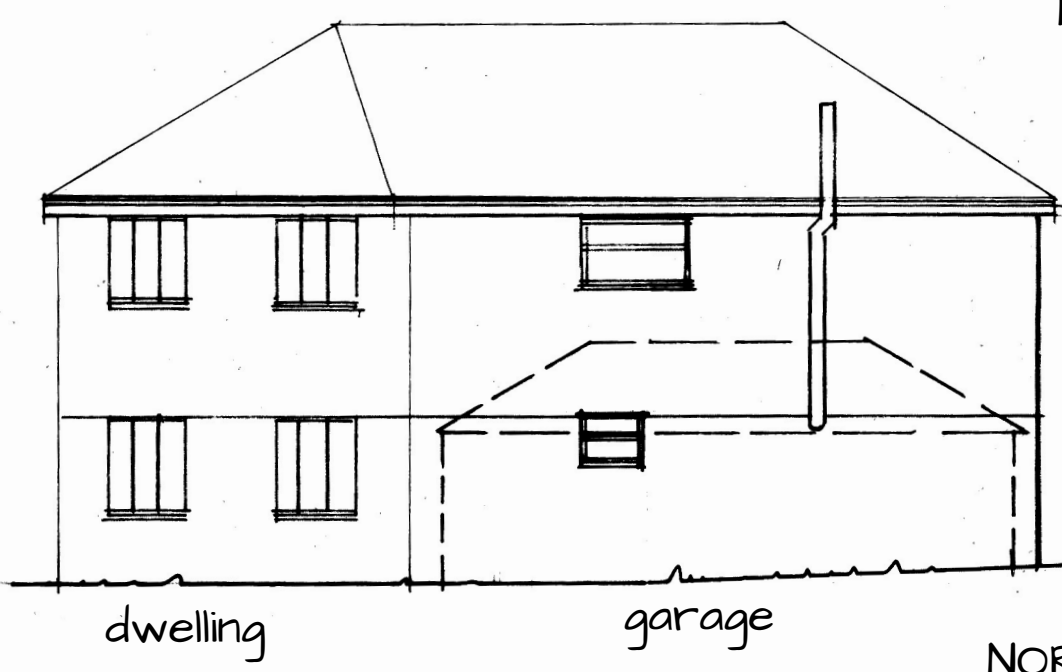

dwelling


garage

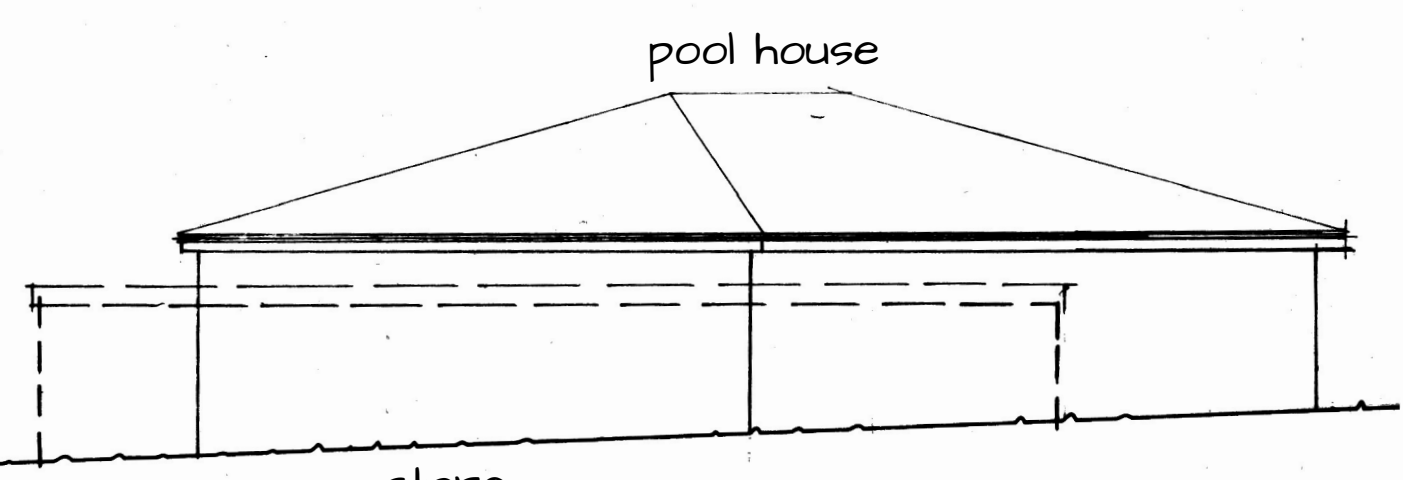

pool house


store

EAST ELEVATION

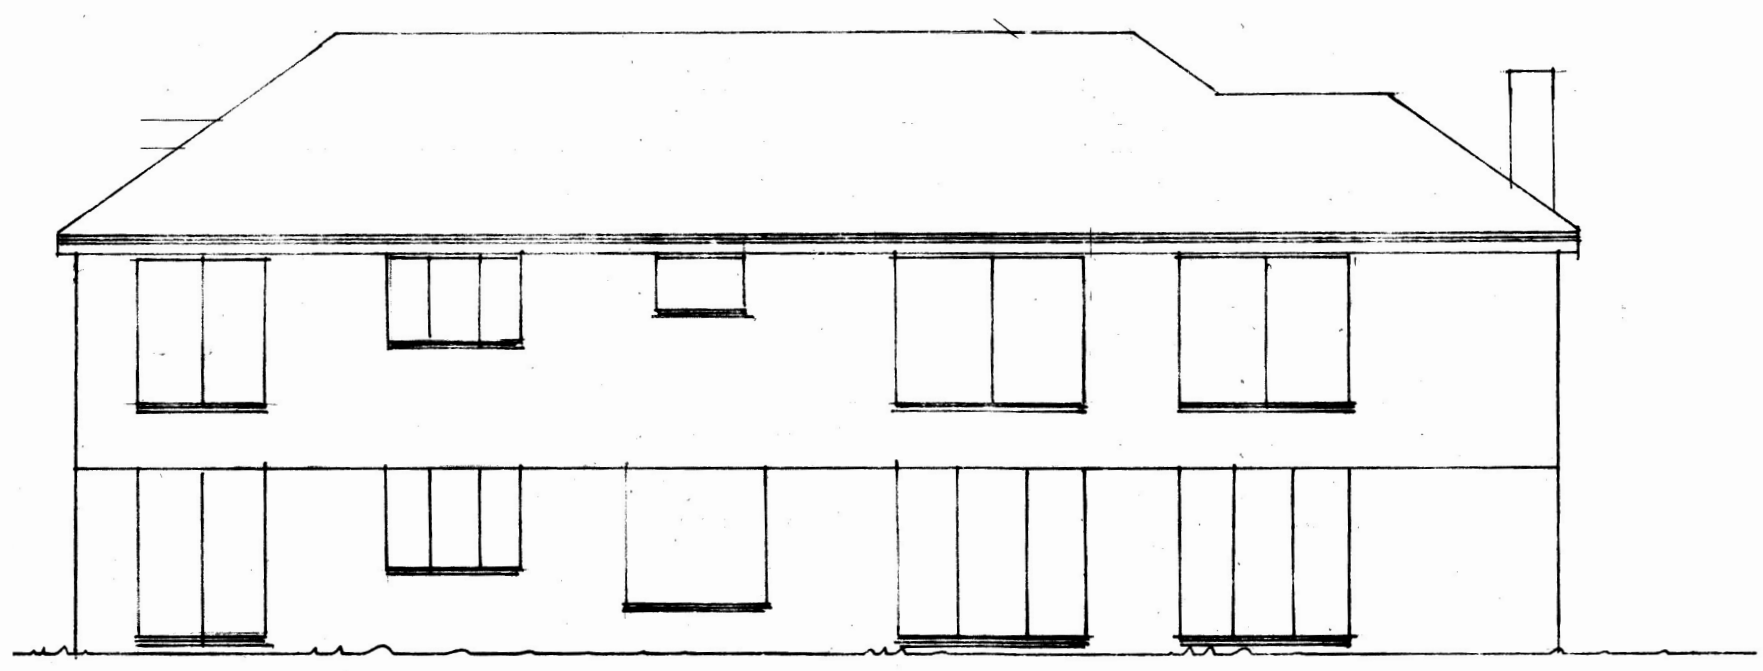


dwelling

SOUTH ELEVATION

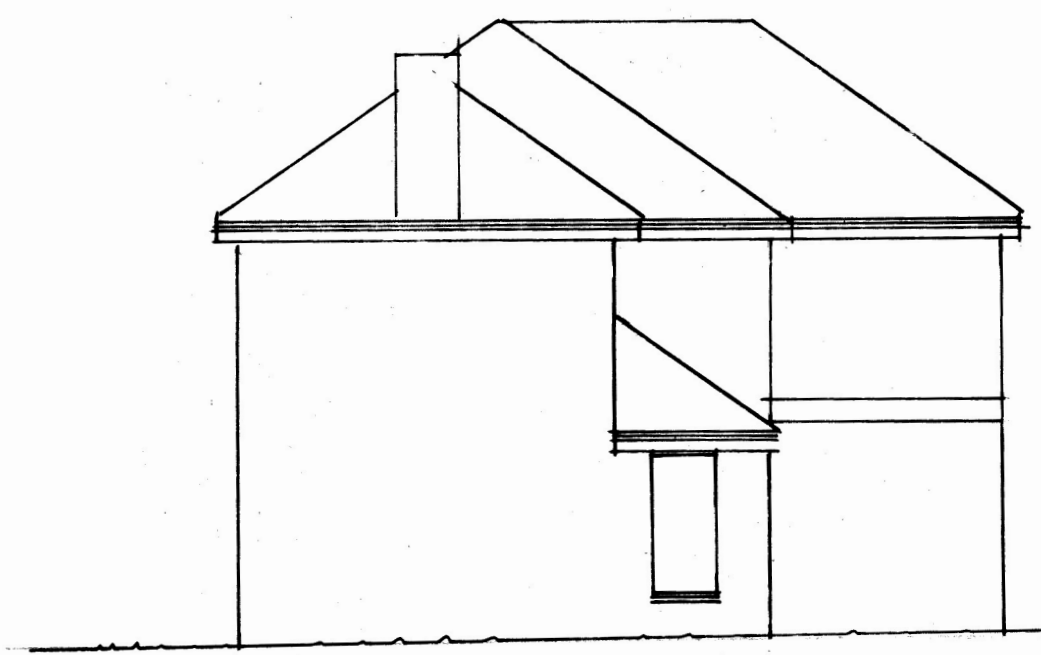

dwelling

EAST ELEVATION

Date		Revision	
ALL DIMENSIONS SHOULD BE CHECKED ON SITE AND DISCREPANCIES TO BE NOTIFIED TO THE ARCHITECT UPON DISCOVERY.			
David Rowe dip Surv MCOB			
			
29 Mill Road, Bletchley, Milton Keynes, Bucks Tel: 01295 360976 Mob: 07567 977575 E-mail: davidrowe@drdesign.co.uk			
Client MR AND MRS EVANS			
Project FAIRACRE WHITCHURCH LANE Oving			
Drawing EXISTING ELEVATIONS			
Scale 1: 100 @ A2			
Date	FEB 24.		Drawn by
			DRR
Dwg No.	24-ME-102		Rev
			PL