


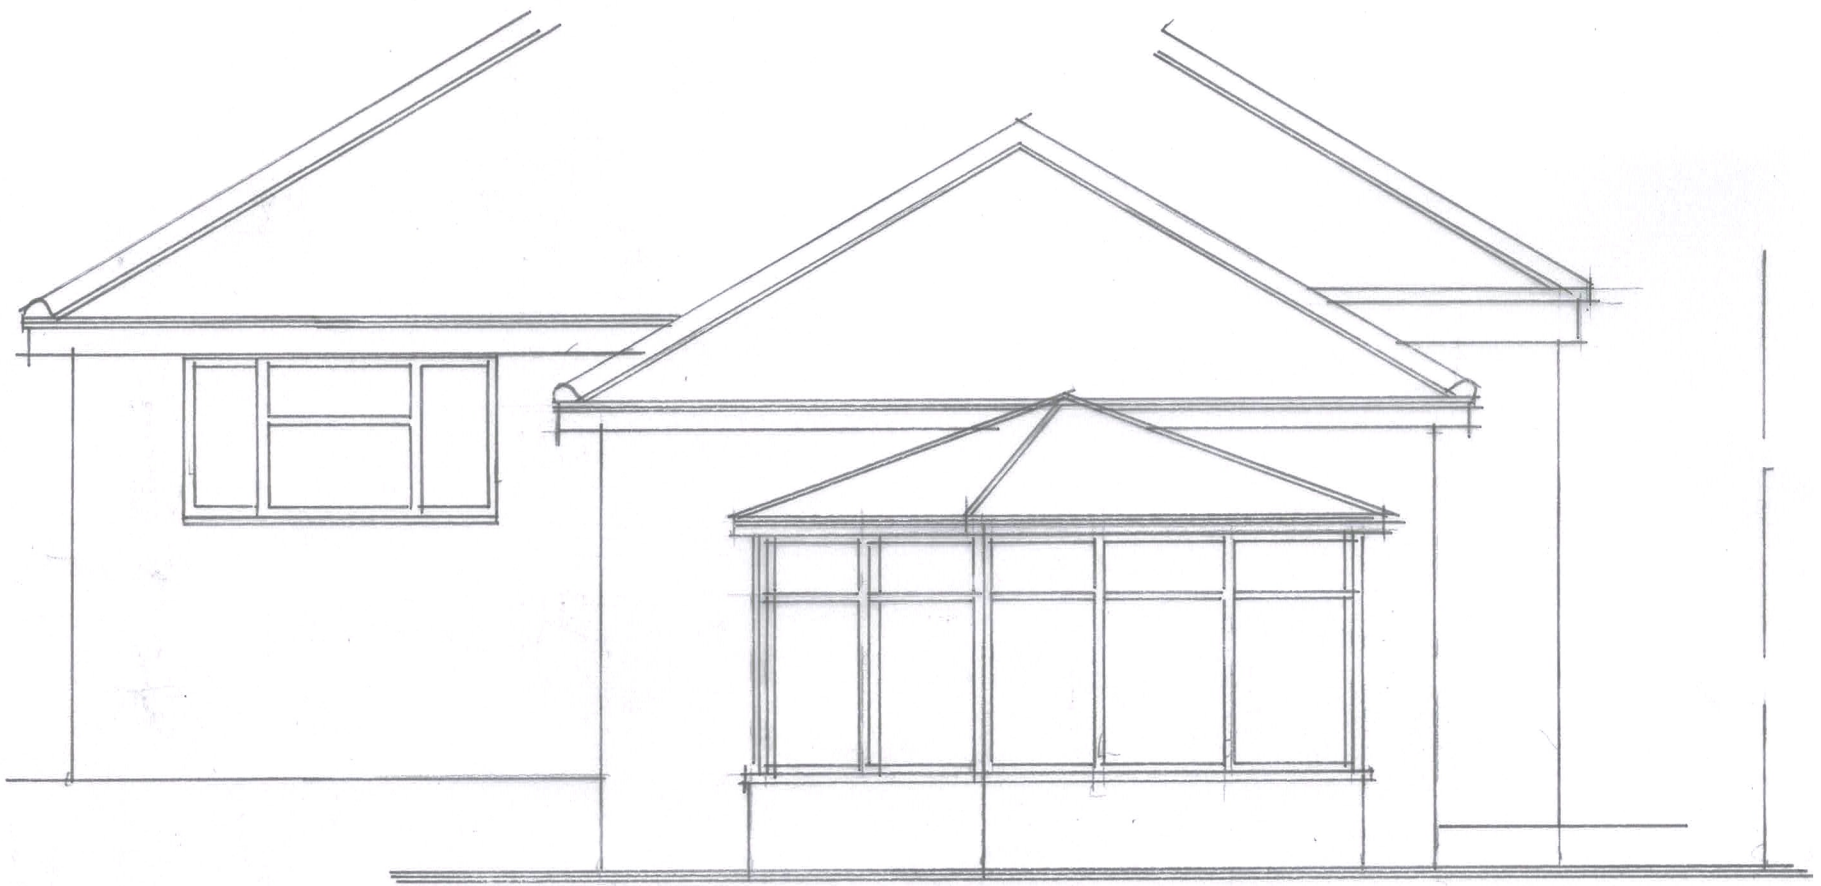

SCALE 1:50 @ A3



MRS AND MRS S FOUNTAIN

140 WENDOVER ROAD
STOKE MANDEVILLE
BUCKS

EXISTING REAR ELEVATION

FEBRUARY 2024