



First Floor Plan
as Existing



Ground Floor Plan
as Existing

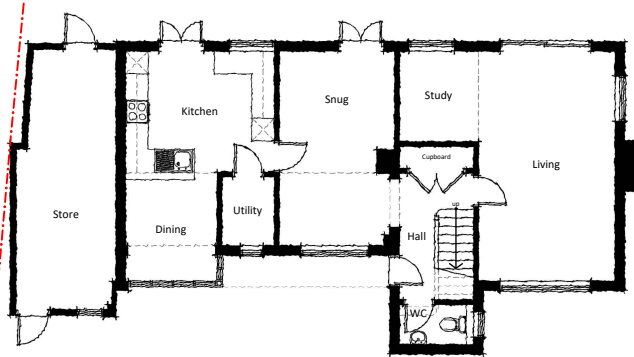

West Elevation
as Existing

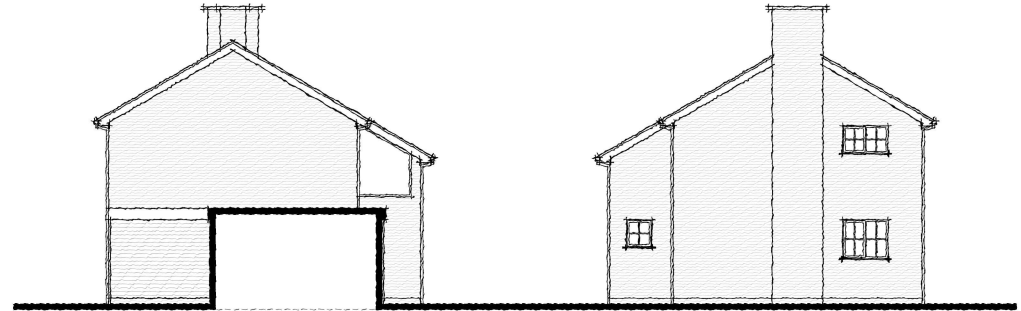

North Elevation
as Existing

South Elevation
as Existing



East Elevation
as Existing

Notes

- All dimensions to be checked and confirmed on site.
- Do not scale from this drawing. Work from figured dimensions only.
- Boundary locations derived from OS plan.

Issued for:

PLANNING

Project/Client:

Proposed Works to
Orchard House
Levington
Suffolk

Project No:

0665

Dwg No: Rev:

0001 -

Scale: 1:100

@ A2

Drawing:

Existing Floor Plans
& Elevations

North:



Drawn By: Date:

PJA 02/2024

Checked By: Date:

PJA 02/2024

