

**First Floor Plan**  
as Proposed




**Ground Floor Plan**  
as Proposed

**Notes**

- All dimensions to be checked and confirmed on site.
- Do not scale from this drawing. Work from figured dimensions only.
- Boundary locations derived from OS plan.



**West Elevation**  
as Proposed

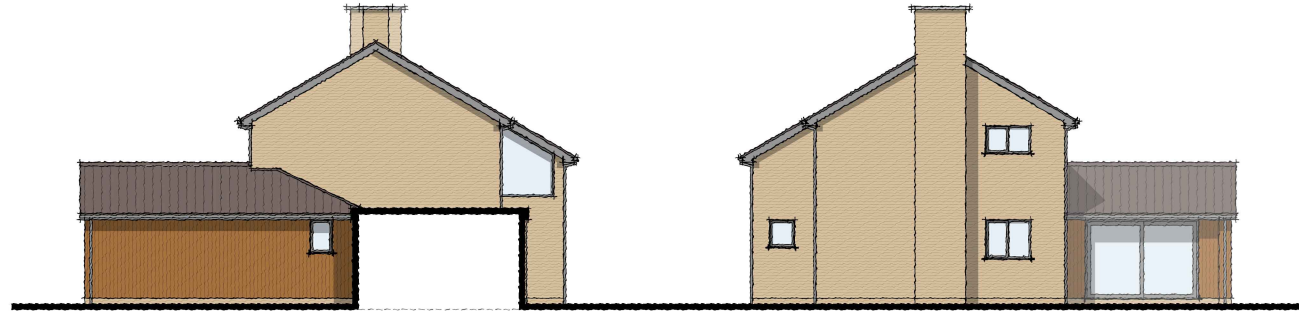

**North Elevation**  
as Proposed

**South Elevation**  
as Proposed



**East Elevation**  
as Proposed

Issued for:

**PLANNING**

Project/Client:

Proposed Works to  
Orchard House  
Levington  
Suffolk

Project No:

0665

Dwg No: Rev:  
0002 A

Scale: 1:100  
@ A2

Drawing:

Proposed Floor Plans  
& Elevations  
(House)

North:



Drawn By: Date:  
PJA 02/2024

Checked By: Date:  
PJA 02/2024

