

george buchanan architects accepts responsibility for this document to the commissioning party only and not to any other.


george buchanan architects does not accept liability for accuracy or veracity of survey information provided by others and used in the preparation of this drawing.

All vertical and horizontal dimensions and levels must be checked and verified on site.

Note: Do not scale from drawing, refer to stated dimensions only.

Copyright: george buchanan architects


- KEY**
- ① ZINC ROOF
 - ② ZINC CLADDING
 - ③ ALU-CLAD WINDOW
 - ④ ALU-CLAD WINDOW WITH FROSTED GLASS
 - ⑤ ALUMINIUM PANEL TO MATCH WINDOW FRAME

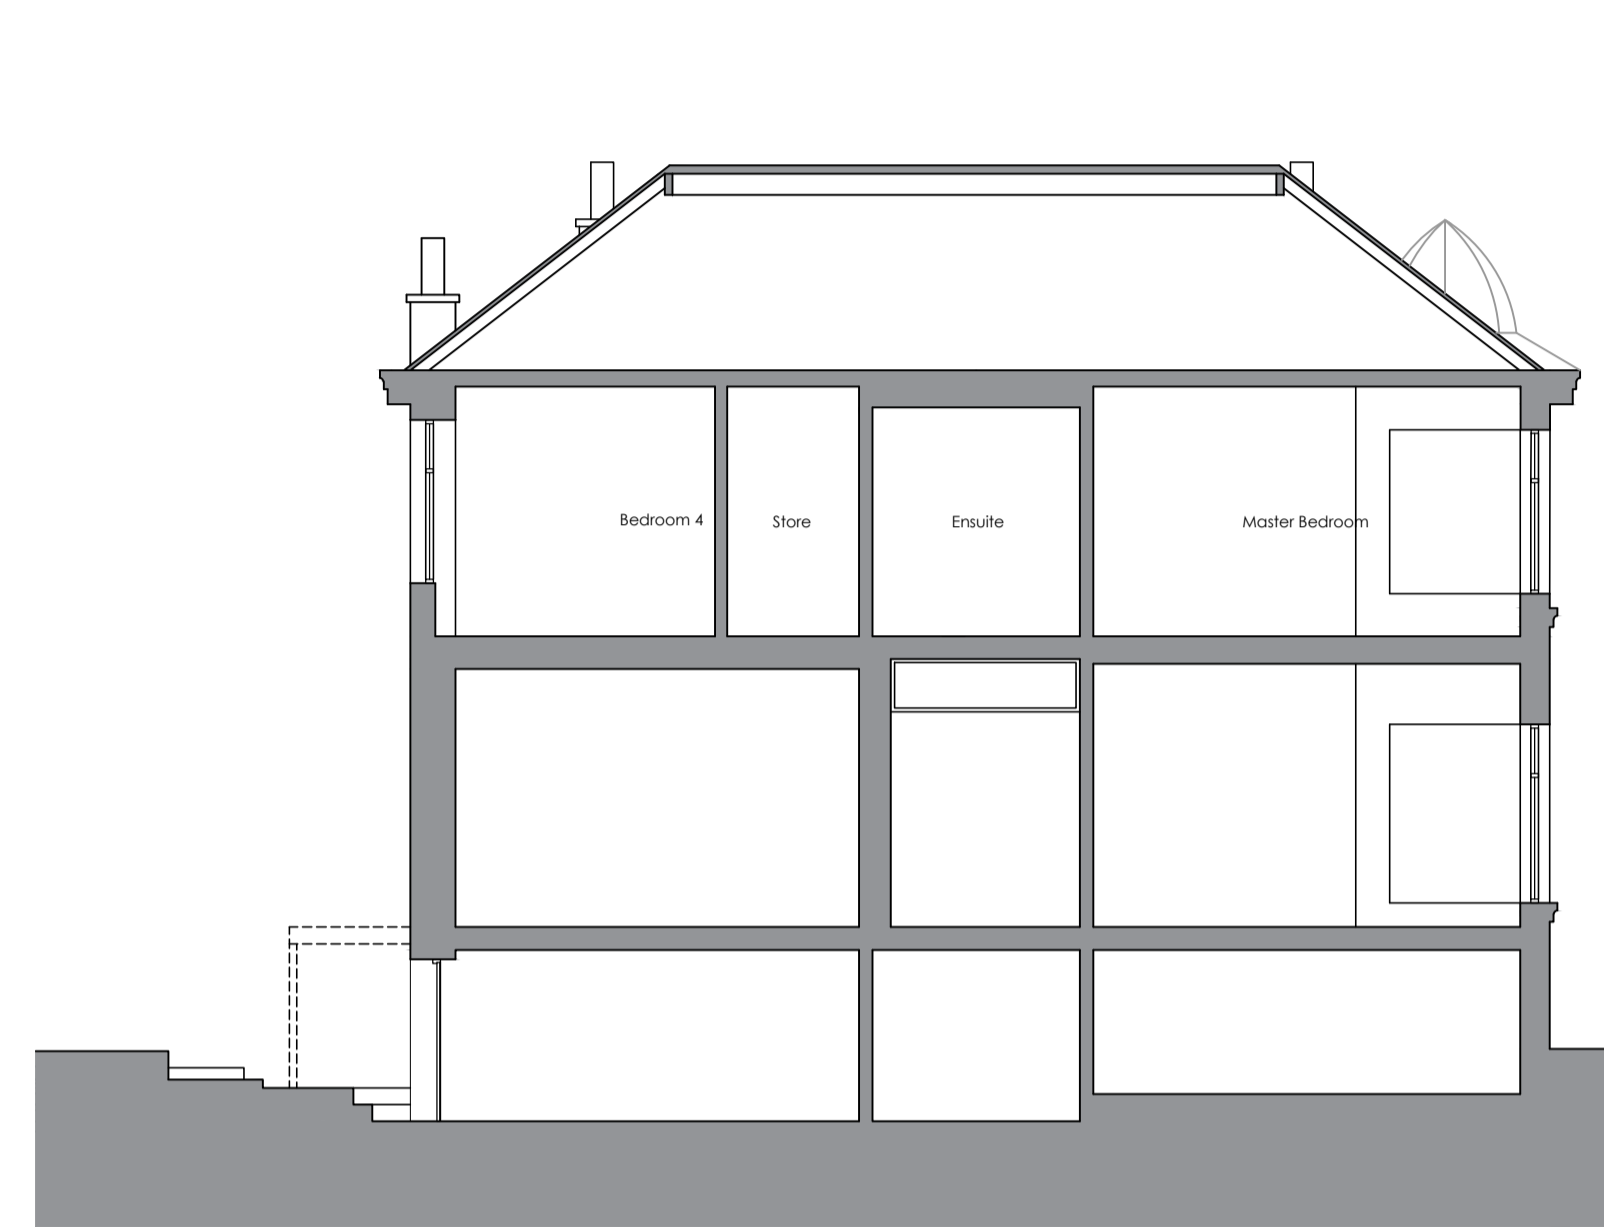

PROPOSED SECTION AA
SCALE 1:100@A1



PROPOSED SECTION BB
SCALE 1:100@A1

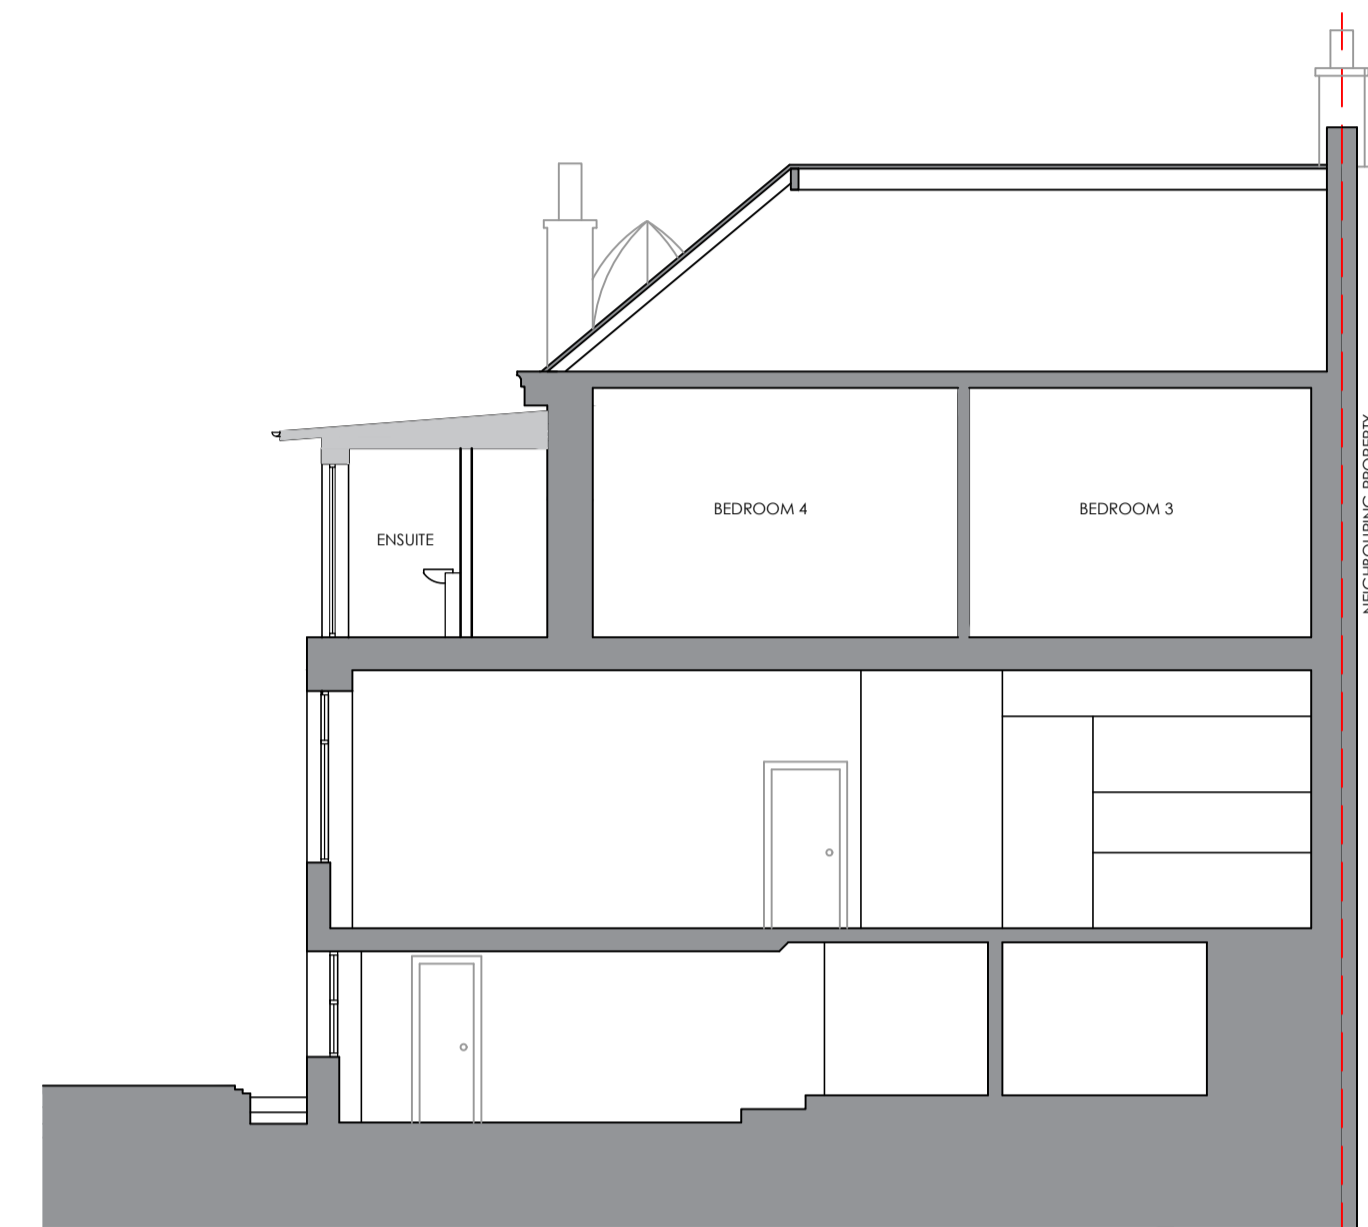

PROPOSED SECTION CC
SCALE 1:100@A1



PROPOSED FRONT ELEVATION
SCALE 1:100@A1



PROPOSED SIDE ELEVATION
SCALE 1:100@A1



PROPOSED REAR ELEVATION
SCALE 1:100@A1

[DRAWING]	#	[DATE]	17/05/04	[CHECKED]	ST
[REVISION]	E	[DESCRIPTION]	MATERIALS LIST UPDATED		
[DRAWING]	D	[DATE]	08/05/04	[CHECKED]	ST
[REVISION]	D	[DESCRIPTION]	ROOM DIVISION AMENDED		
[DRAWING]	C	[DATE]	21/06/03	[CHECKED]	ST
[REVISION]	C	[DESCRIPTION]	KITCHENETTE PFR AMENDED		
[DRAWING]	B	[DATE]	01/06/03	[CHECKED]	ST
[REVISION]	B	[DESCRIPTION]	REVISED DESIGN TO FLAT ROOF		
[DRAWING]	A	[DATE]	24/05/03	[CHECKED]	SM
[REVISION]	A	[DESCRIPTION]	CLEARSTOREY WINDOW WINDOW OR ELEVATION		
[DRAWING]	#	[DATE]	22/05/03	[CHECKED]	SM
[REVISION]	#	[DESCRIPTION]	FINAL ISSUE		



george buchanan architects
 Maryhill Burgh Halls
 10 - 24 Colinton Avenue
 Glasgow
 G20 8YE
 t: 0141 944 2433
 e: studio@georgebuchananarchitects.com
 www.georgebuchananarchitects.com

[PROJECT]
**7 Hughenden Drive
 Glasgow**

[DRAWING]
Proposed Elevations & Sections

[SCALE] [CHECKED]
 1:100 @ A1 1:200 @ A3

[STATUS] **PRELIMINARY**

[NUMBER] **22006 - 101 E**

