



LEGEND

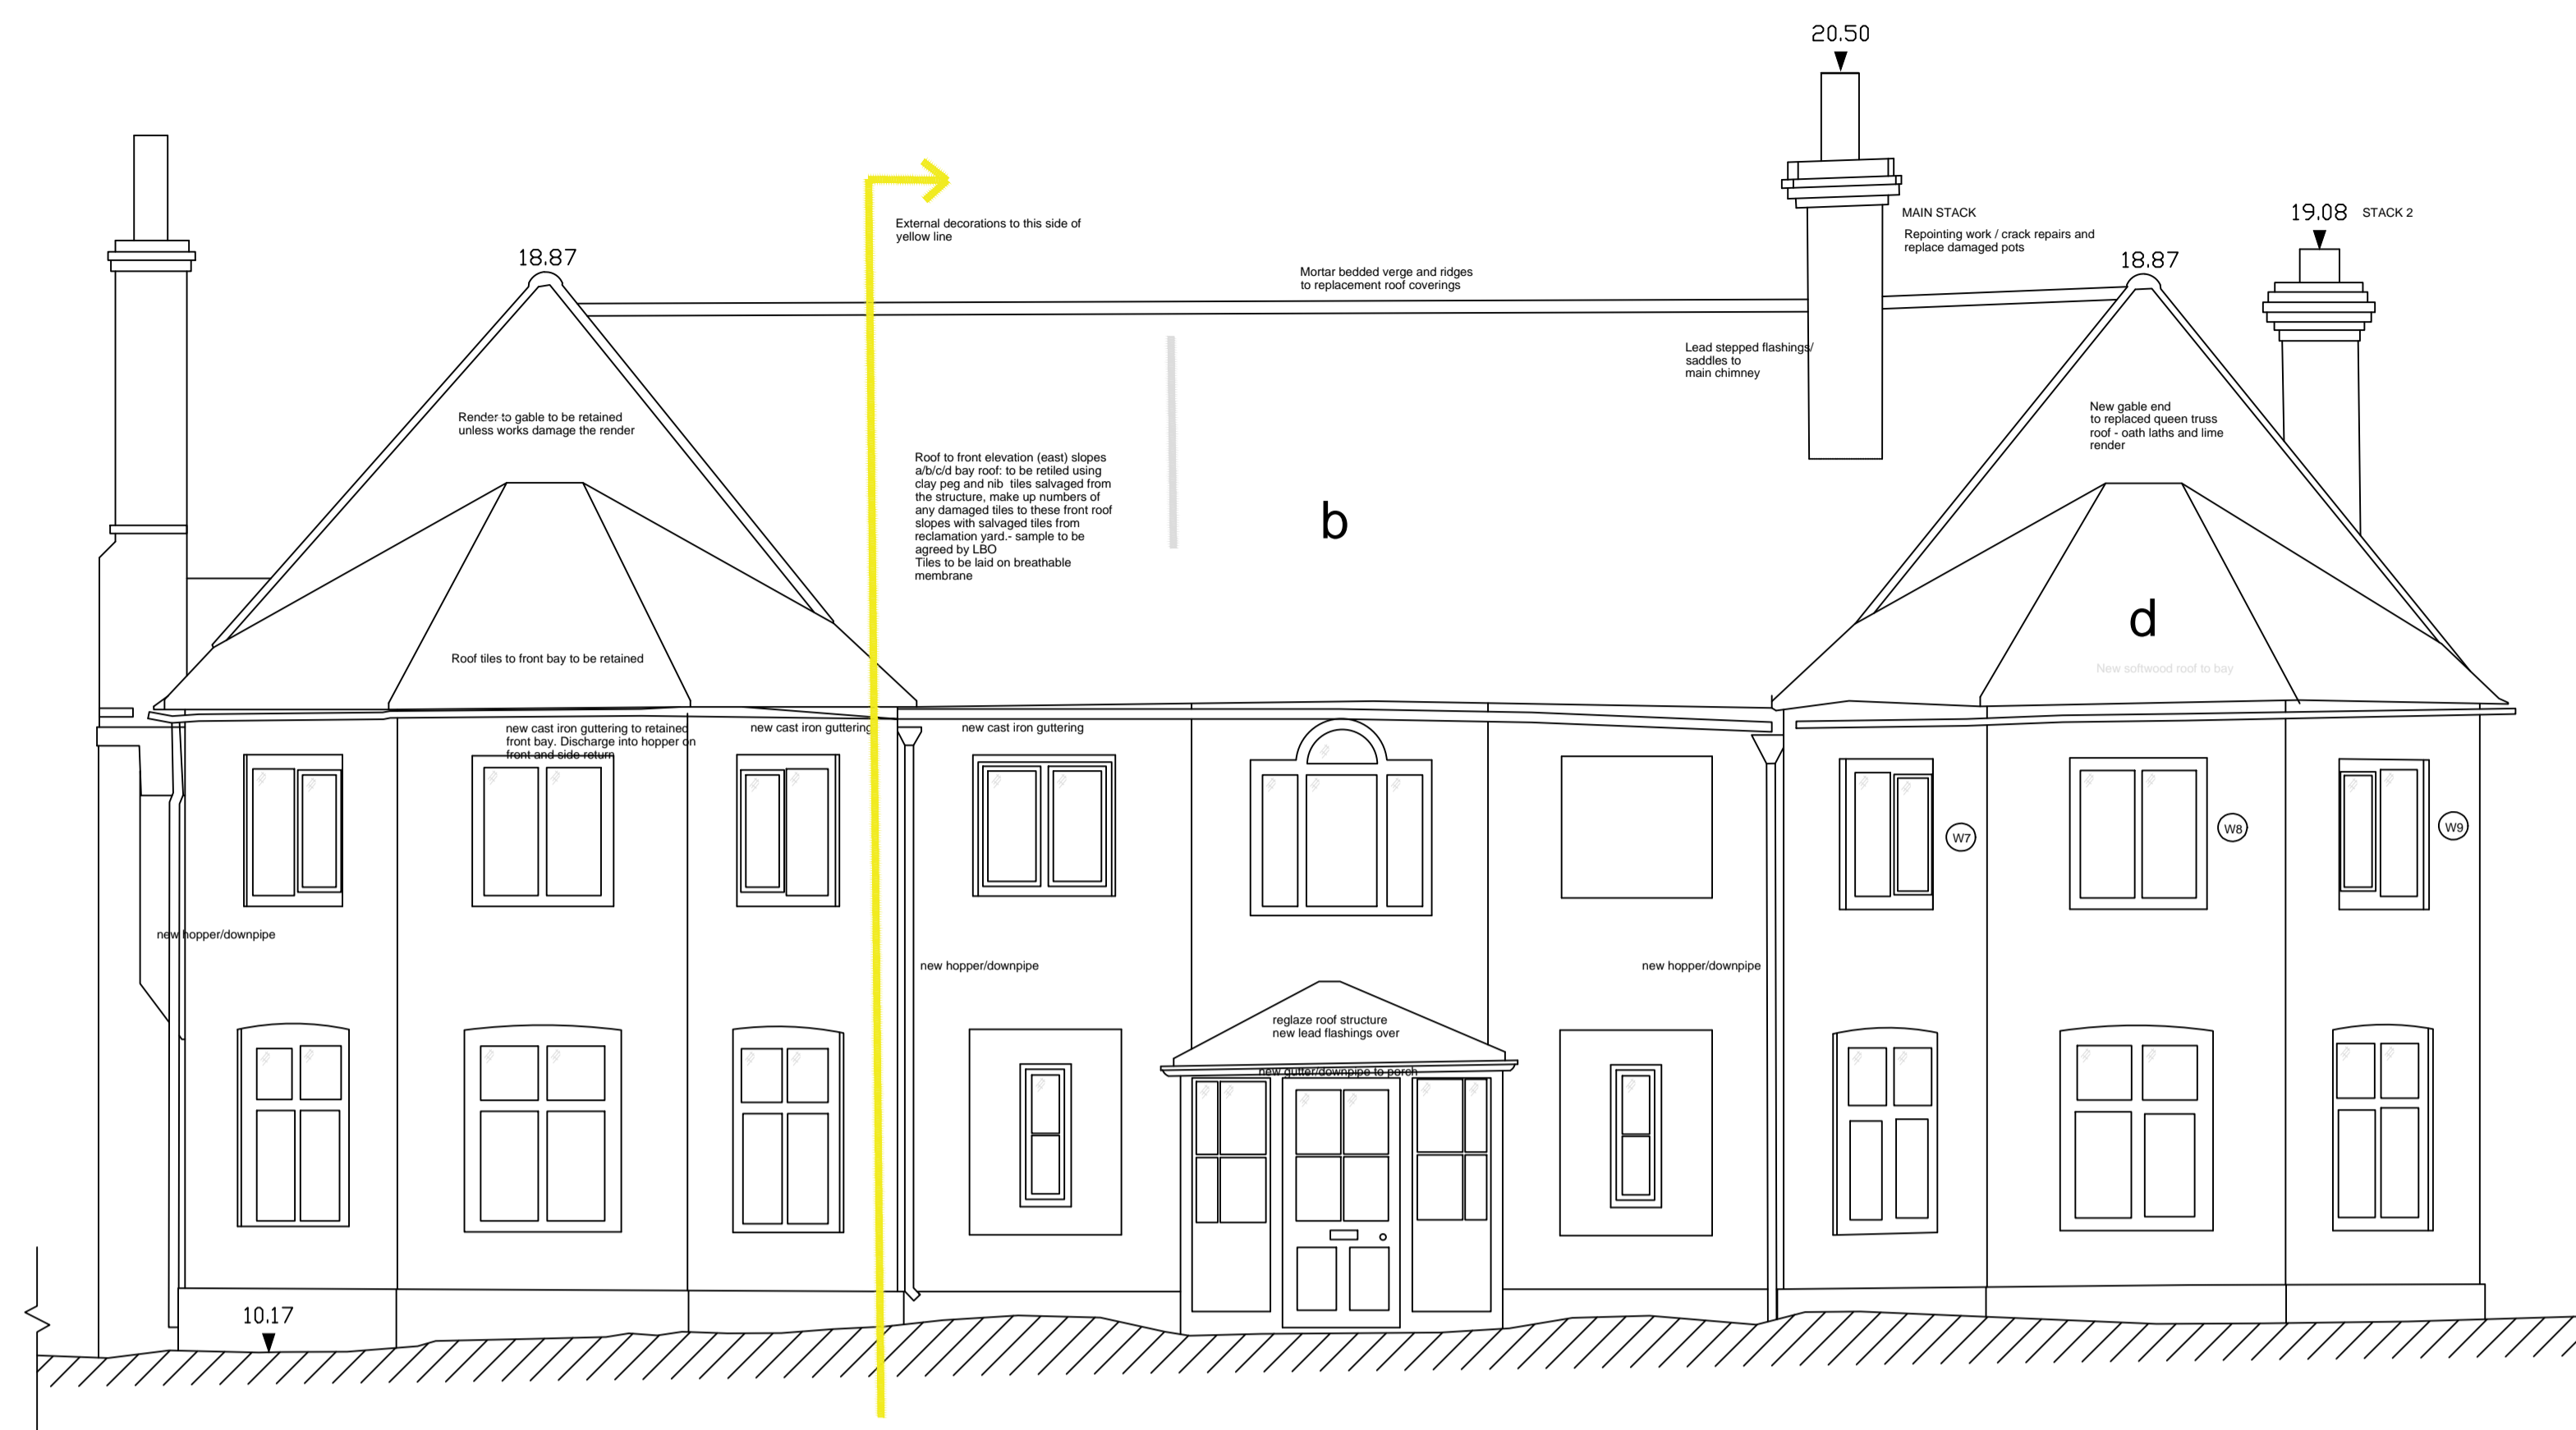

EXISTING FRONT ELEVATION (East)

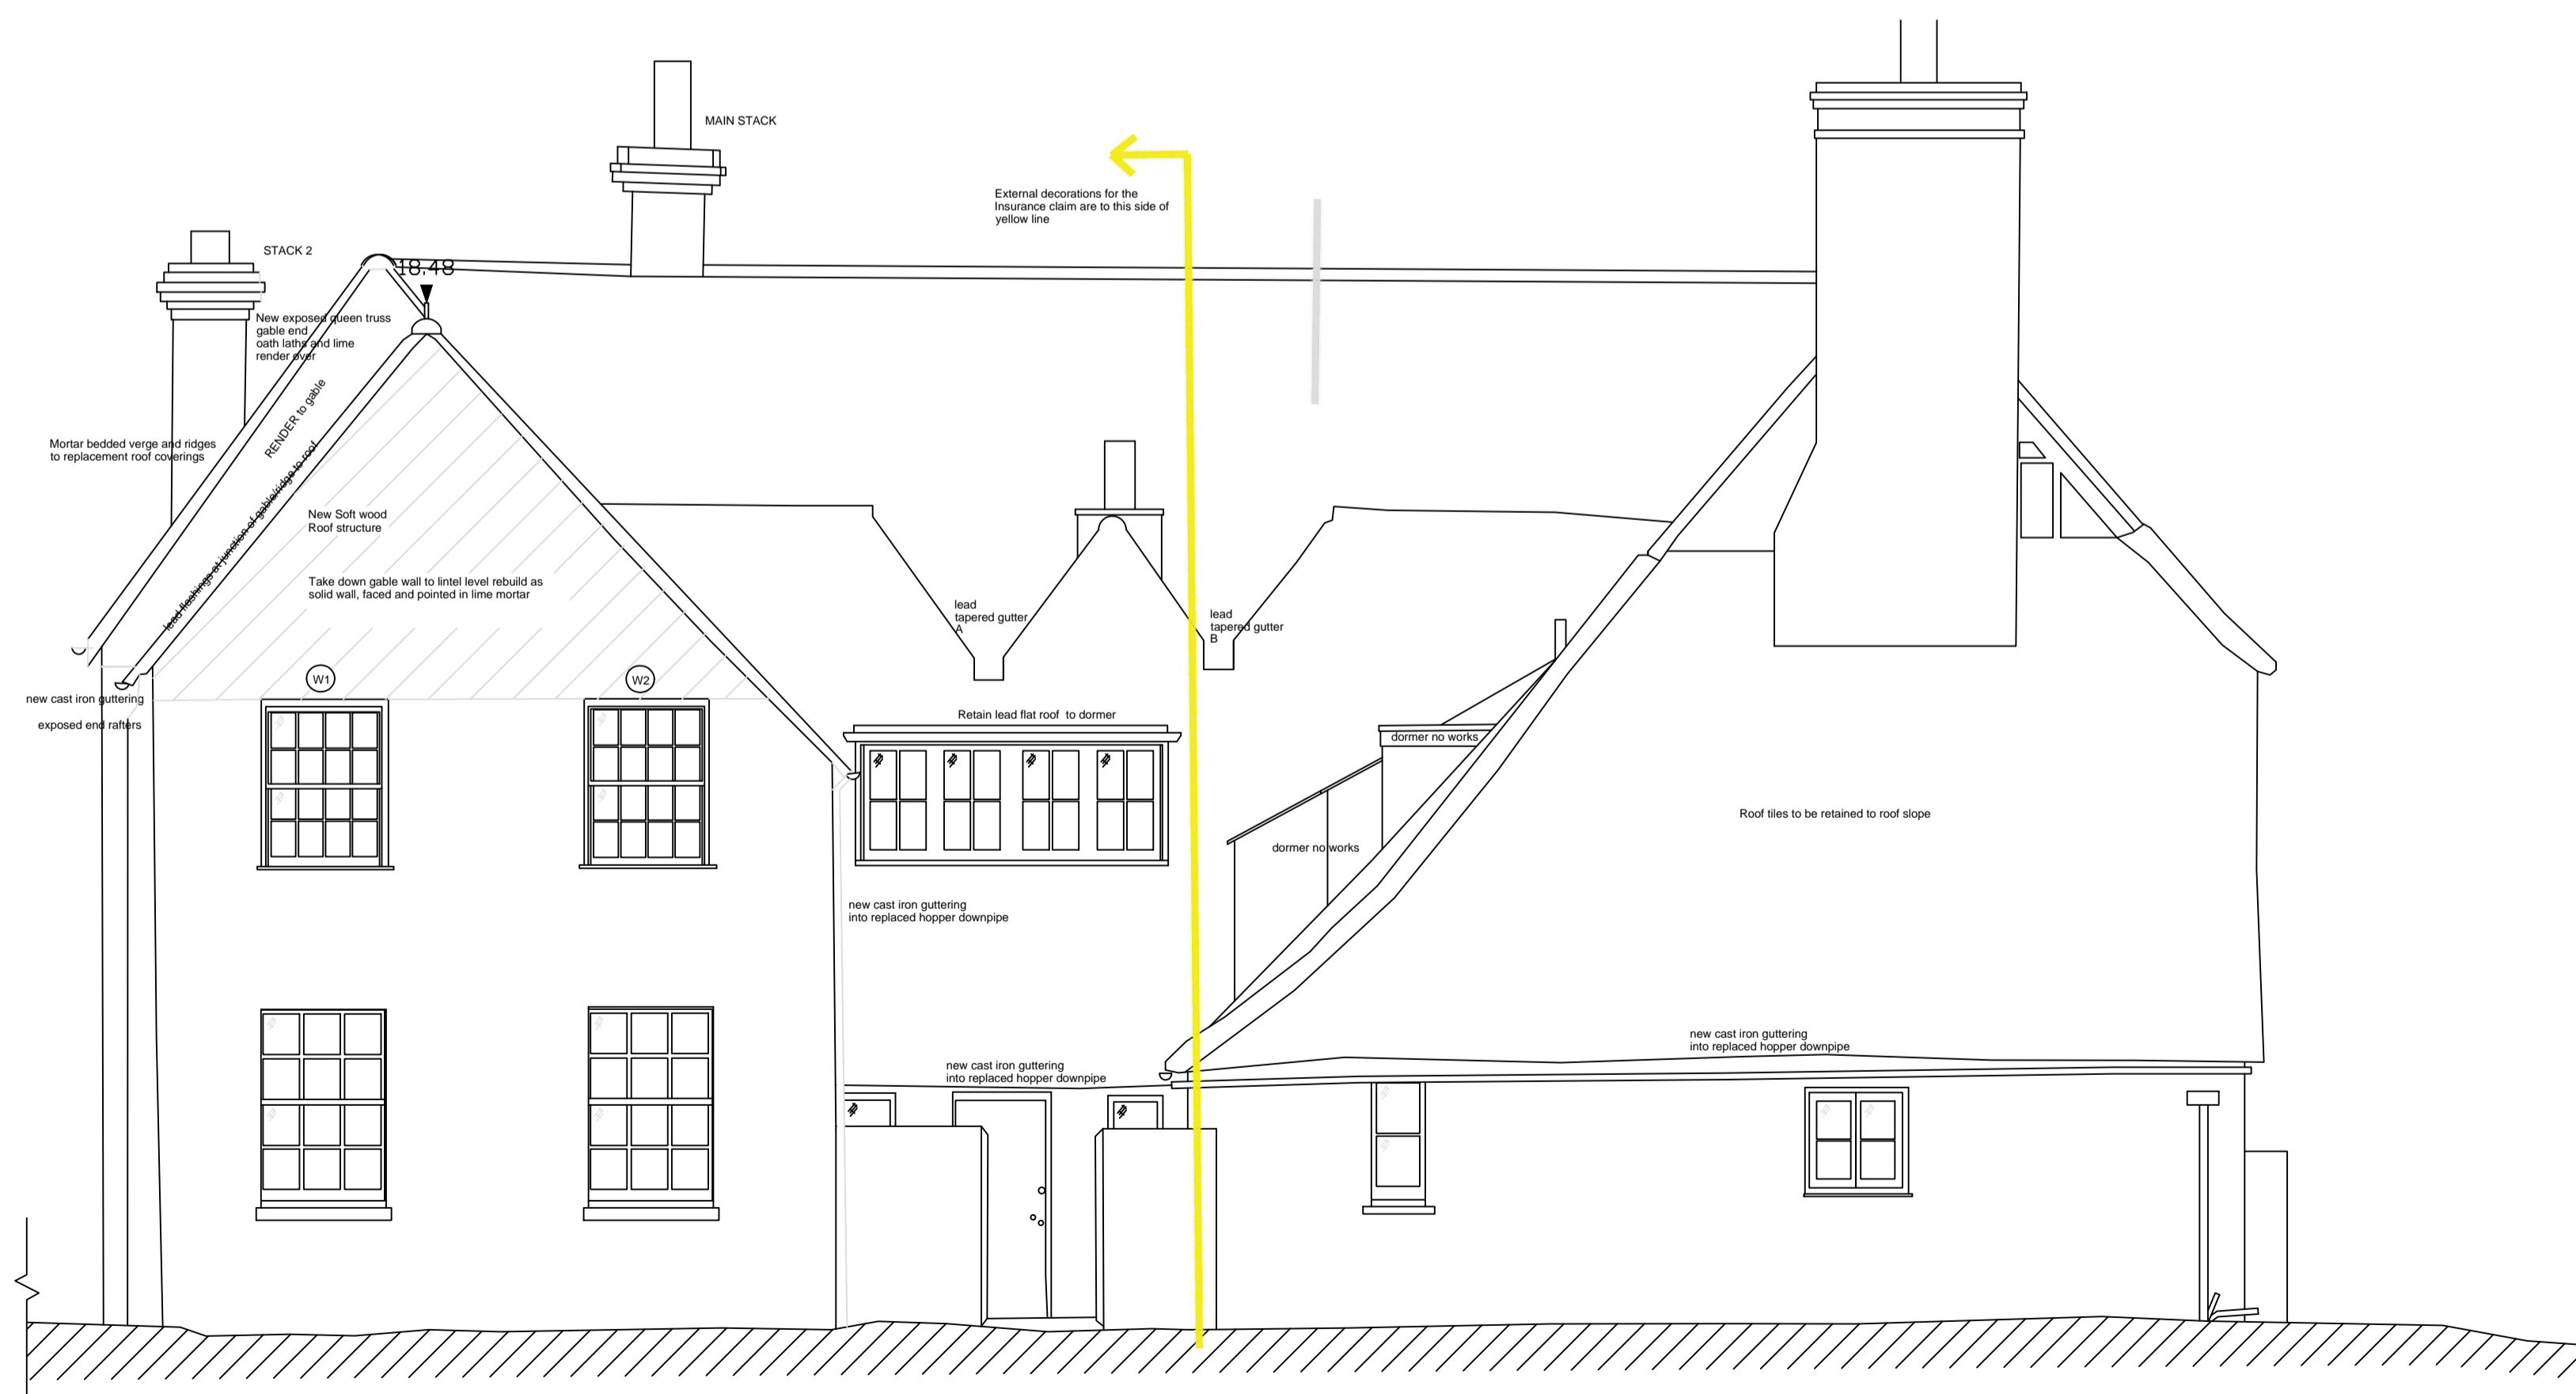

EXISTING REAR ELEVATION (West)

ELEVATIONS

Rev.	Date	Revisions

Project Title:	THE OLD RECTORY, CHURCH ROAD, EVERSLEY		
Client:	MR SUTHERLAND		
Description:	ELEVATIONS		

Date:	SEPT 22	Scale:	1/50 @ A1
Job No.:	MS/2100	Surveyor:	BL
Dwg No.:	05	Drawn:	BL