
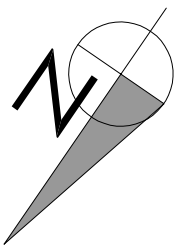


Proposed Floor Plan

This drawing is the copyright of Elmstone Design LLP. The contractor is to check all site dimensions and levels before work starts. Do not scale from drawings. This drawing must be read with and checked against all structural and other specialist drawings, specification and bills of quantities. Notify architect of any discrepancies. The contractor is to comply with all current British Standards and Building Regulations whether or not specifically stated on these drawings.

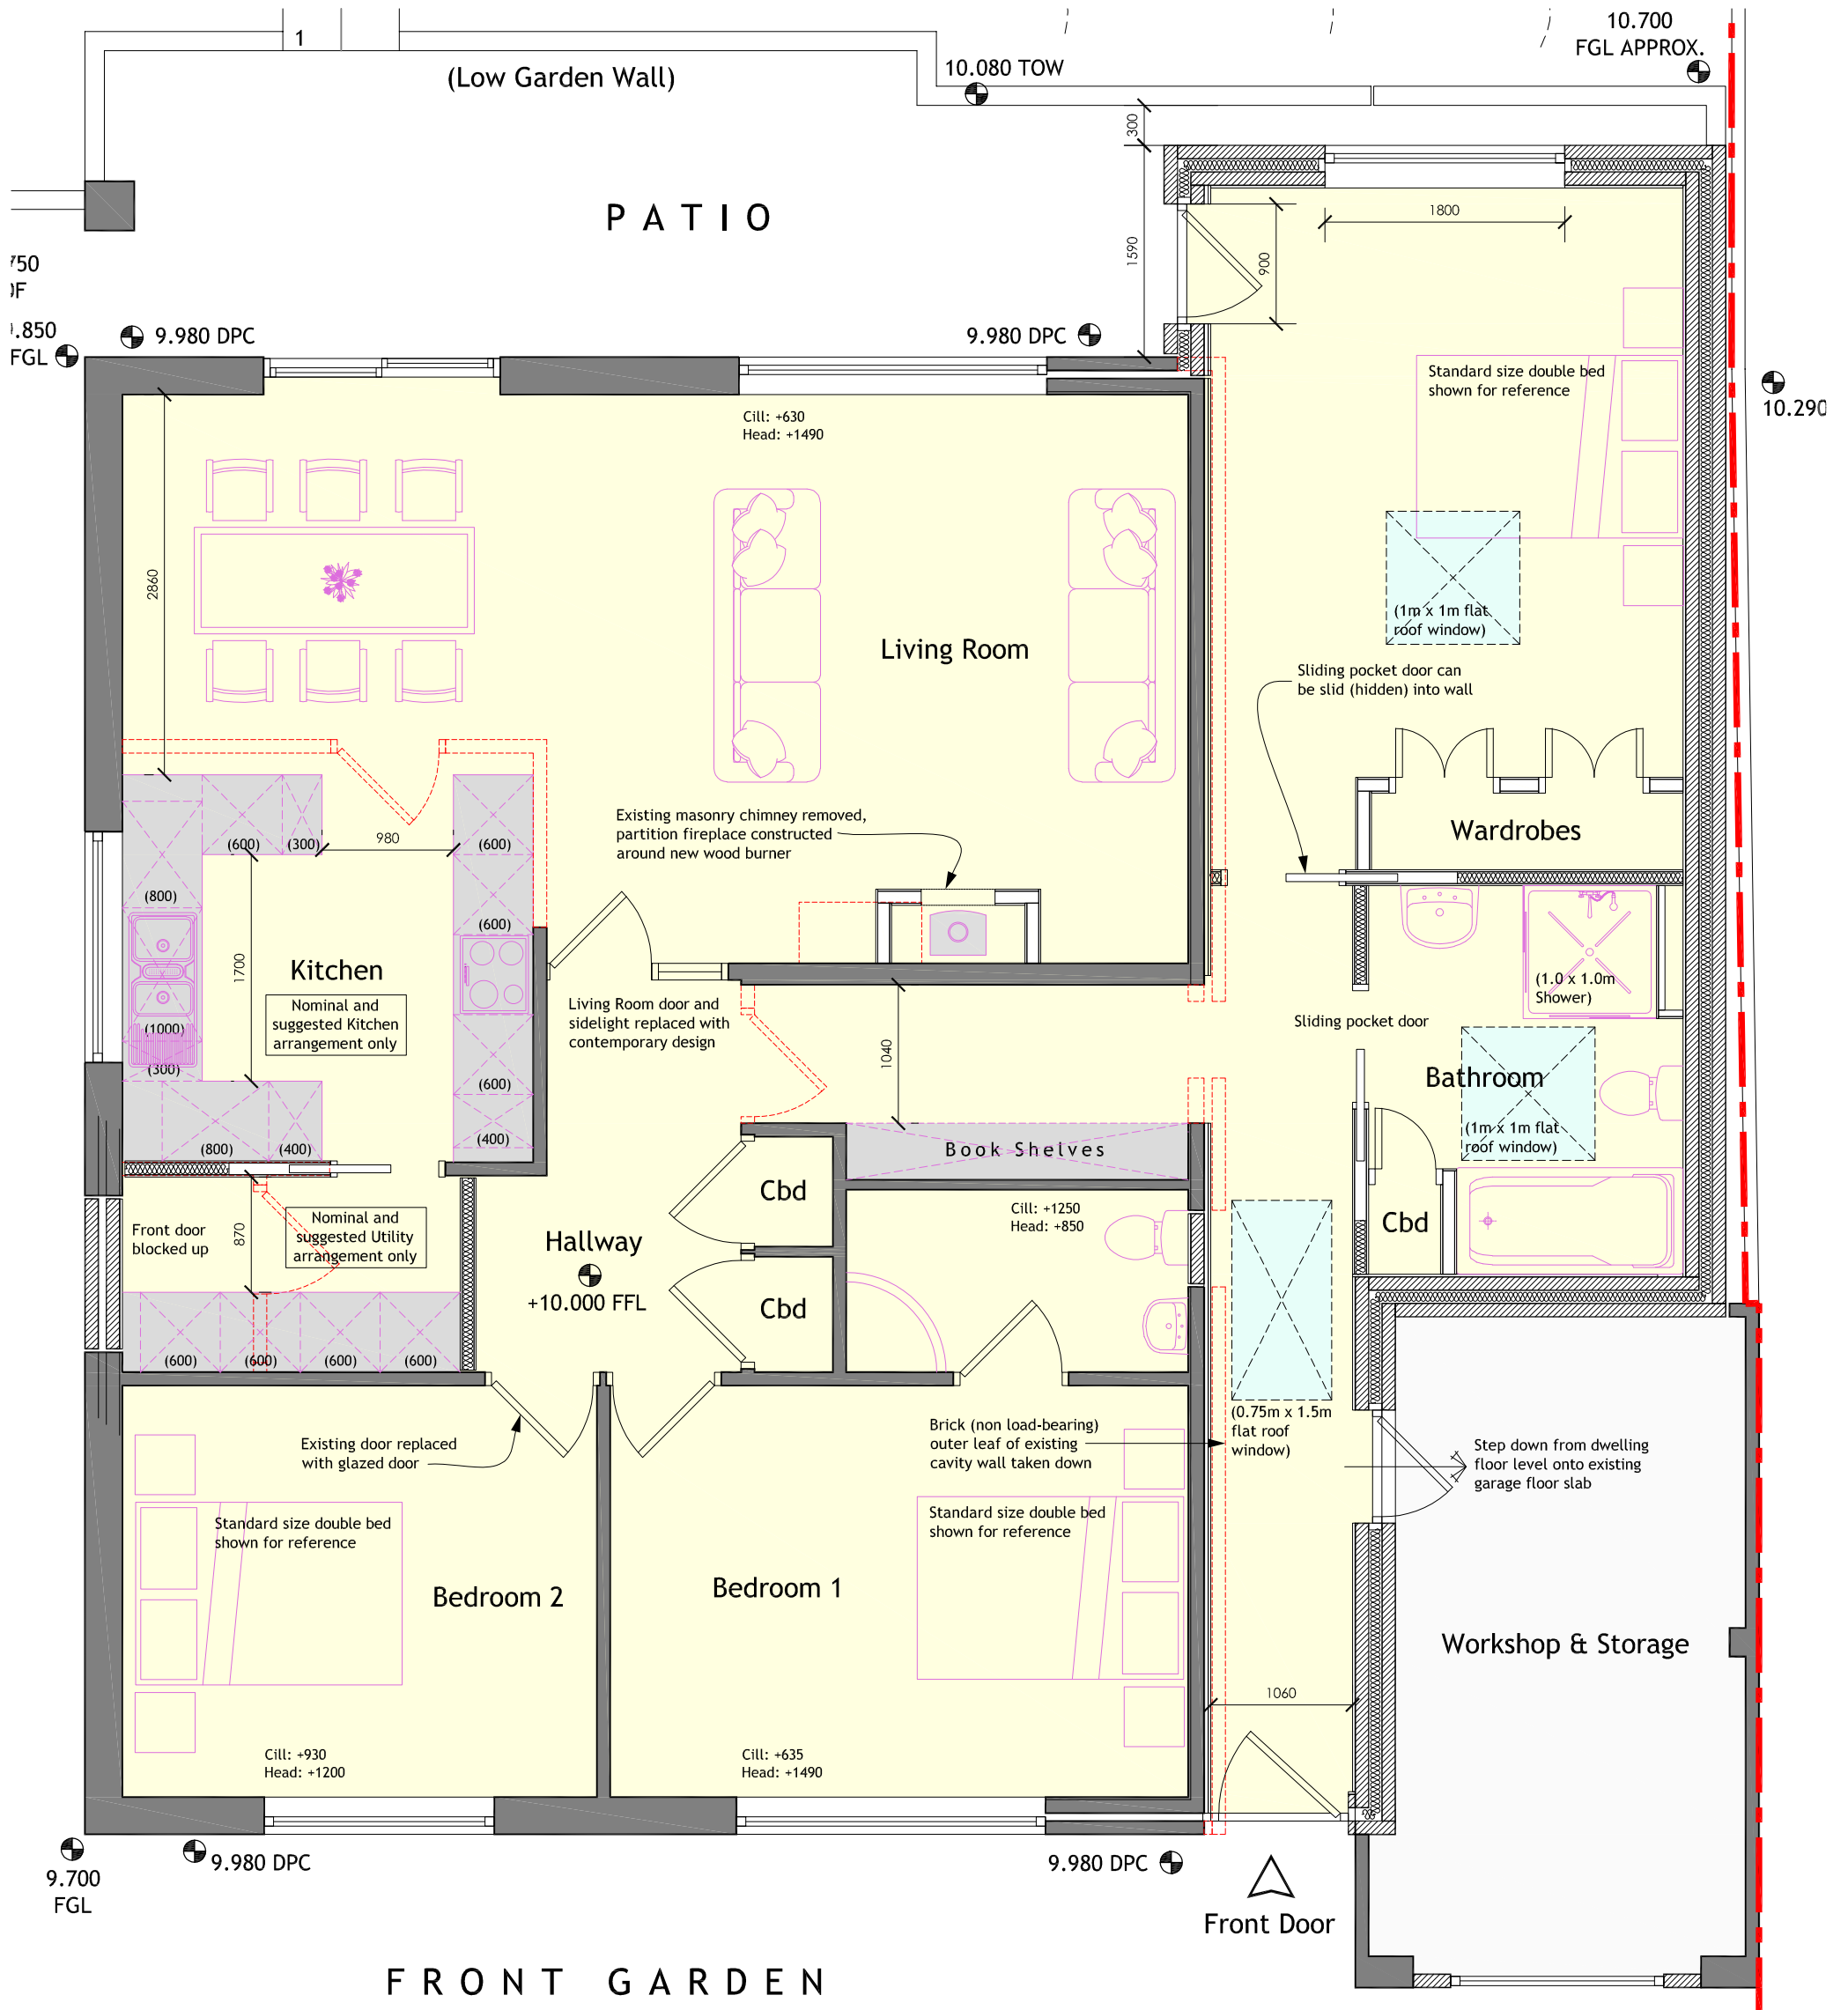

ELMSTONE DESIGN LLP
Architecture & Engineering

07732 331 658 adrian@elmstonedesign.com www.elmstonedesign.com

4 Queens Gate, East Cowes, Isle of Wight, PO32 6AG

Client
Mr & Mrs Mitchell

Project
**25 Buckland Gardens, Ryde
Proposed Extension**

Drawing
PROPOSED FLOOR PLAN

Scale: 1:50 @ A3	Date: January 2024	Status: PLANNING	Drawn: AH
---------------------	-----------------------	---------------------	--------------

Drawing No.
S1687-PL-06

Revision A | 31.01.24