



# Existing & Proposed Partial Site Plan


This drawing is the copyright of Elmstone Design LLP. The contractor is to check all site dimensions and levels before work starts. Do not scale from drawings. This drawing must be read with and checked against all structural and other specialist drawings, specification and bills of quantities. Notify architect of any discrepancies. The contractor is to comply with all current British Standards and Building Regulations whether or not specifically stated on these drawings.

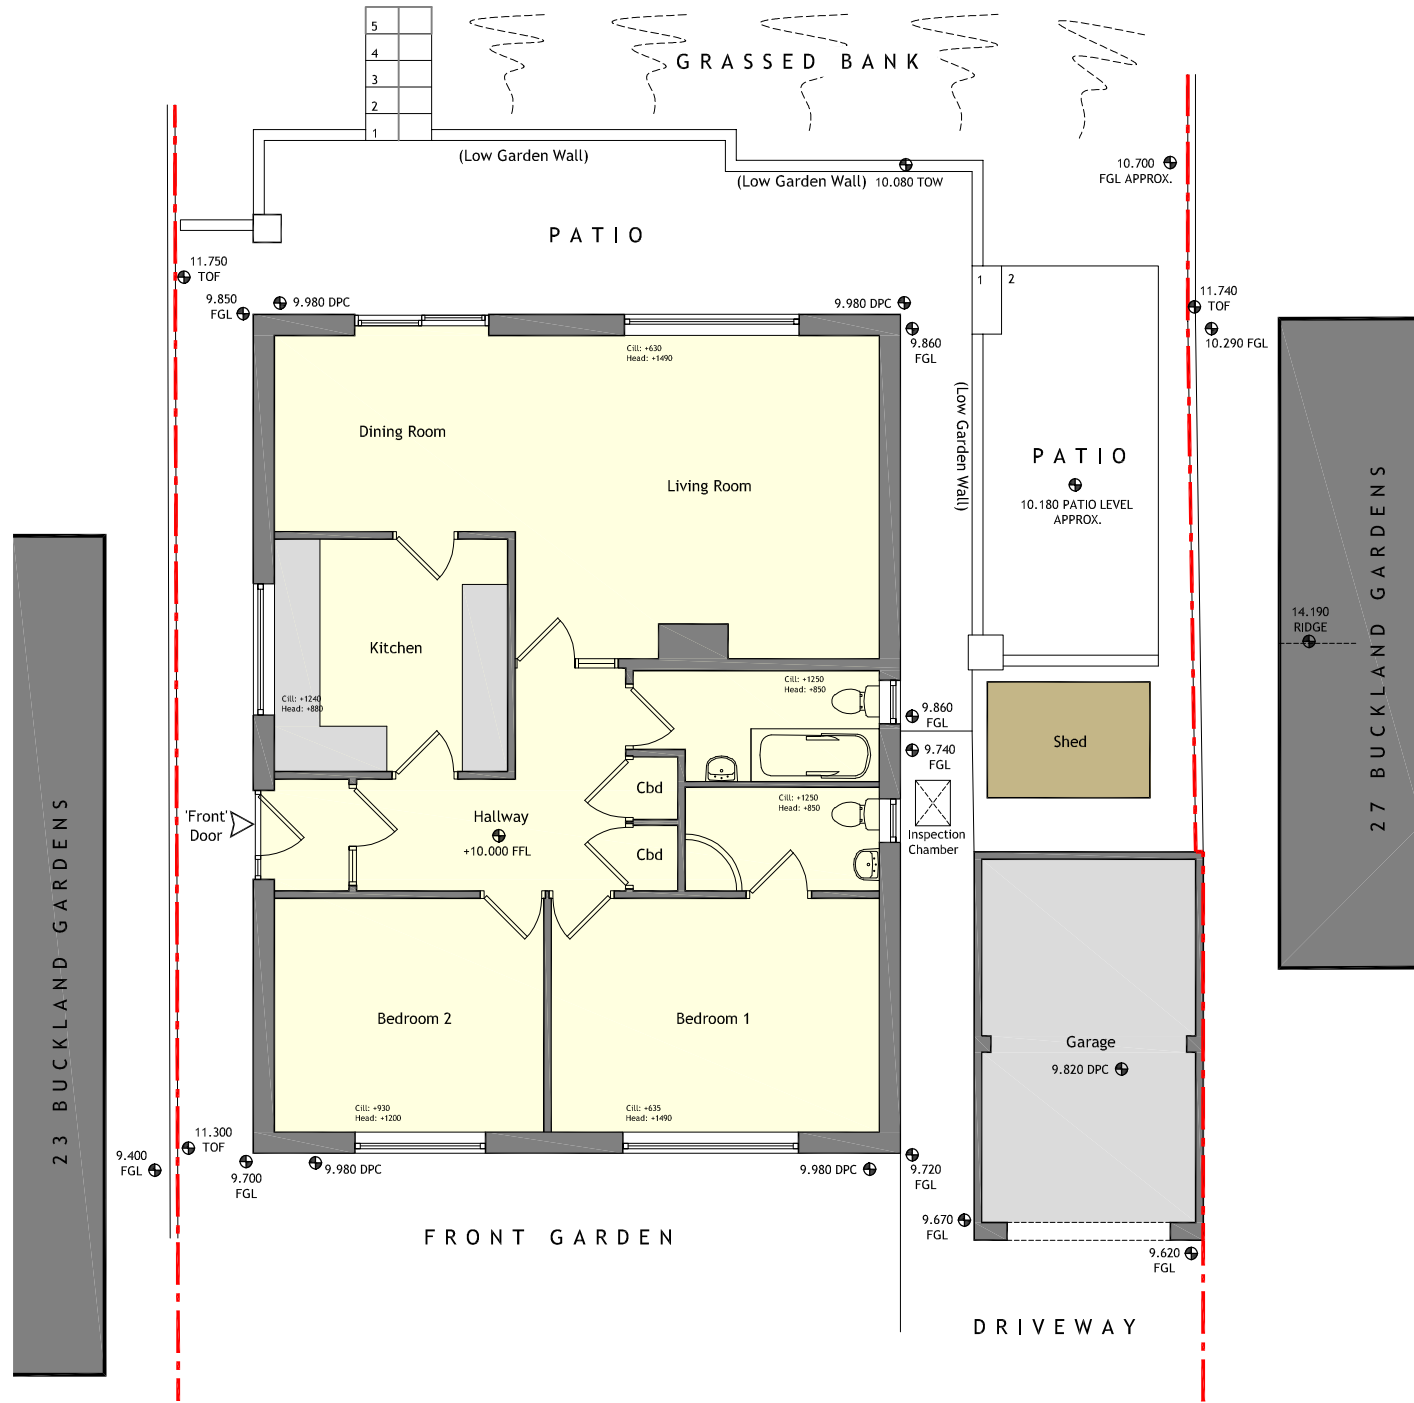

**EXISTING PARTIAL SITE PLAN**  
 1:100 @ A3

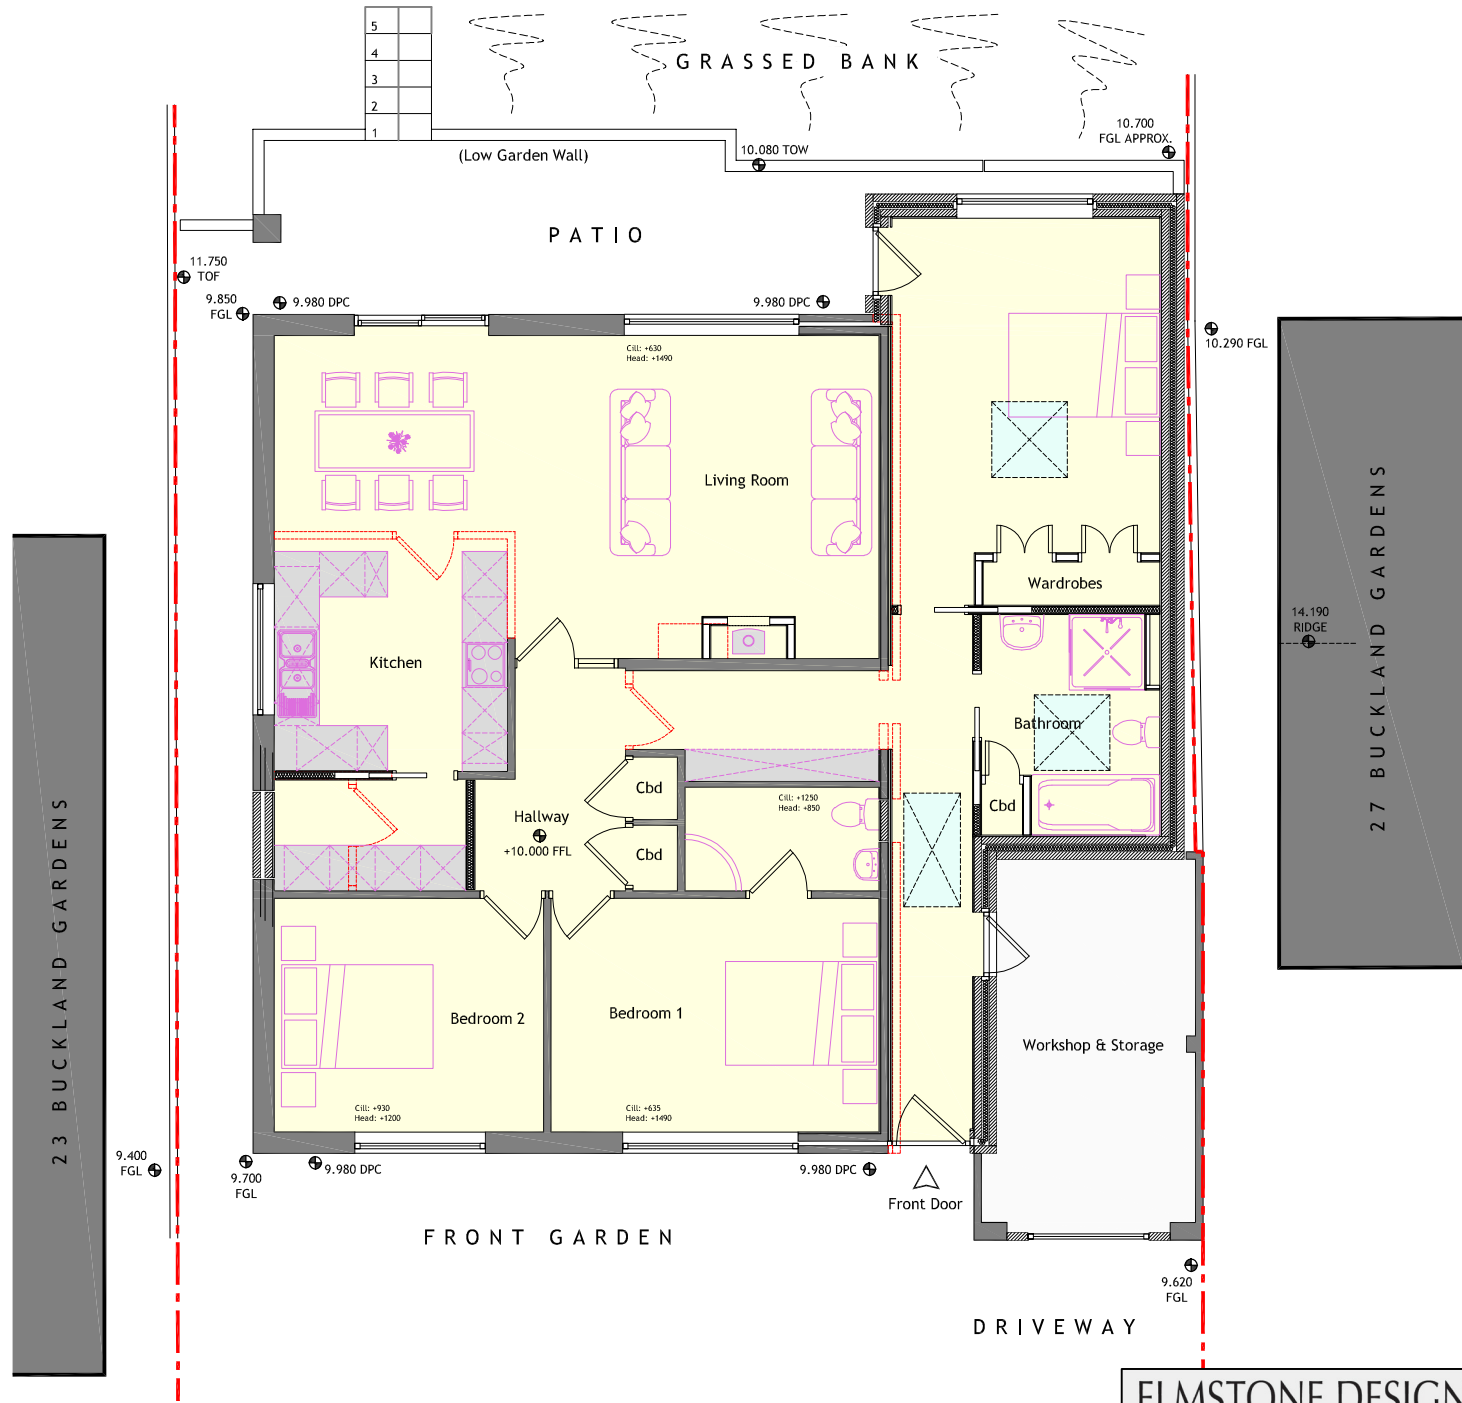

**PROPOSED PARTIAL SITE PLAN**  
 1:100 @ A3  
 REFER TO DRAWING 'S1687-PL-06' FOR LARGER SCALE PLAN WITH DIMENSIONS

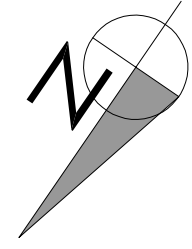

**ELMSTONE DESIGN LLP**  
 Architecture & Engineering  
 07732 331 558 | adrian@elmstonedesign.com | www.elmstonedesign.com  
 4 Queens Gate, East Cowes, Isle of Wight, PO32 6AG

Client  
 Mr & Mrs Mitchell

Project  
 25 Buckland Gardens, Ryde  
 Proposed Extension

Drawing  
**EXISTING & PROPOSED  
 PARTIAL SITE PLAN**

Scale: 1:100 @ A3	Date January 2024	Status PLANNING	Drawn AH
----------------------	----------------------	--------------------	-------------

Drawing No.  
**S1687-PL-02**      Revision A | 31.01.24