





scale: 1:100 @ A3

 


NOTES.


THIS DRAWING IS COPYRIGHT.
THIS DRAWING IS FOR LAYOUT
PURPOSES ONLY.

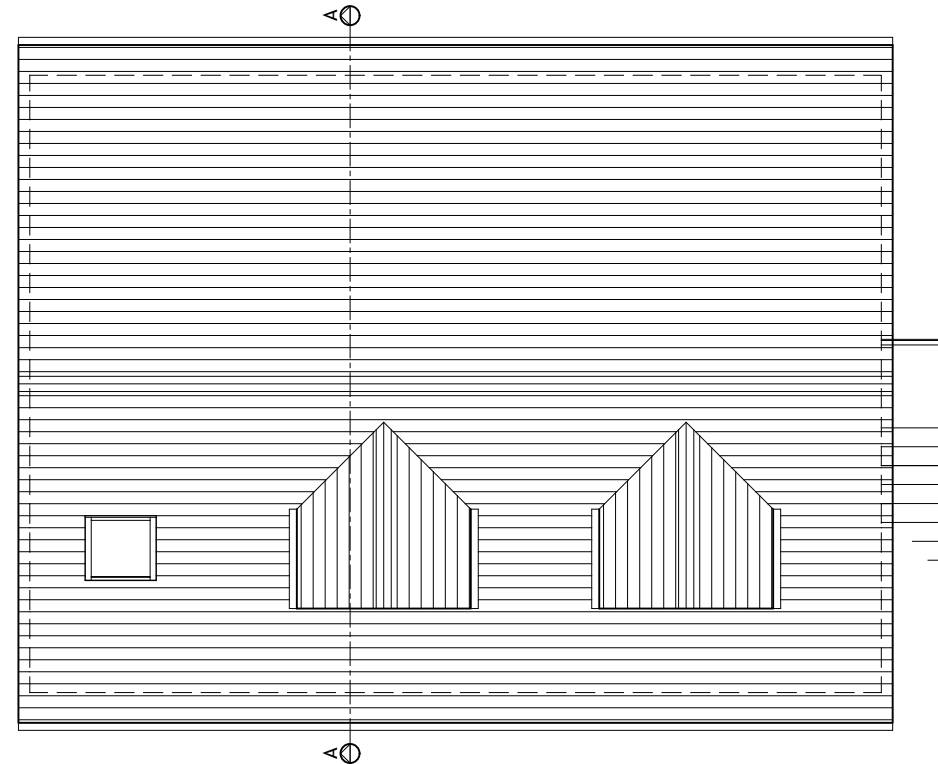

ROOF PLAN

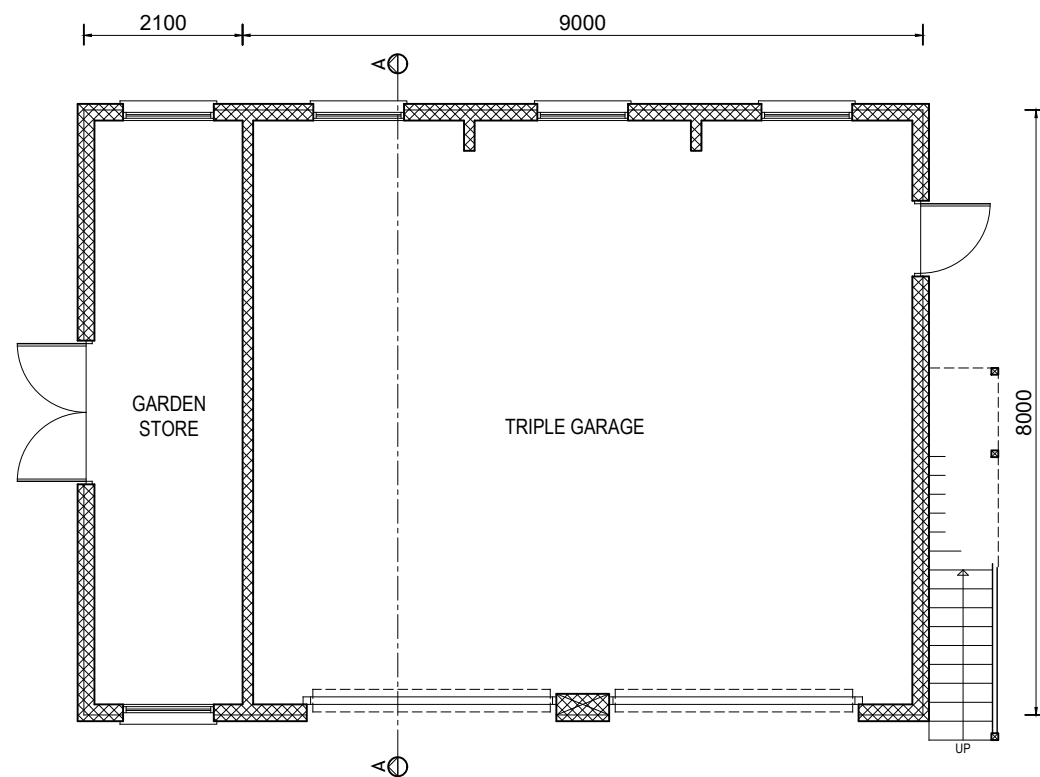

GROUND FLOOR PLAN

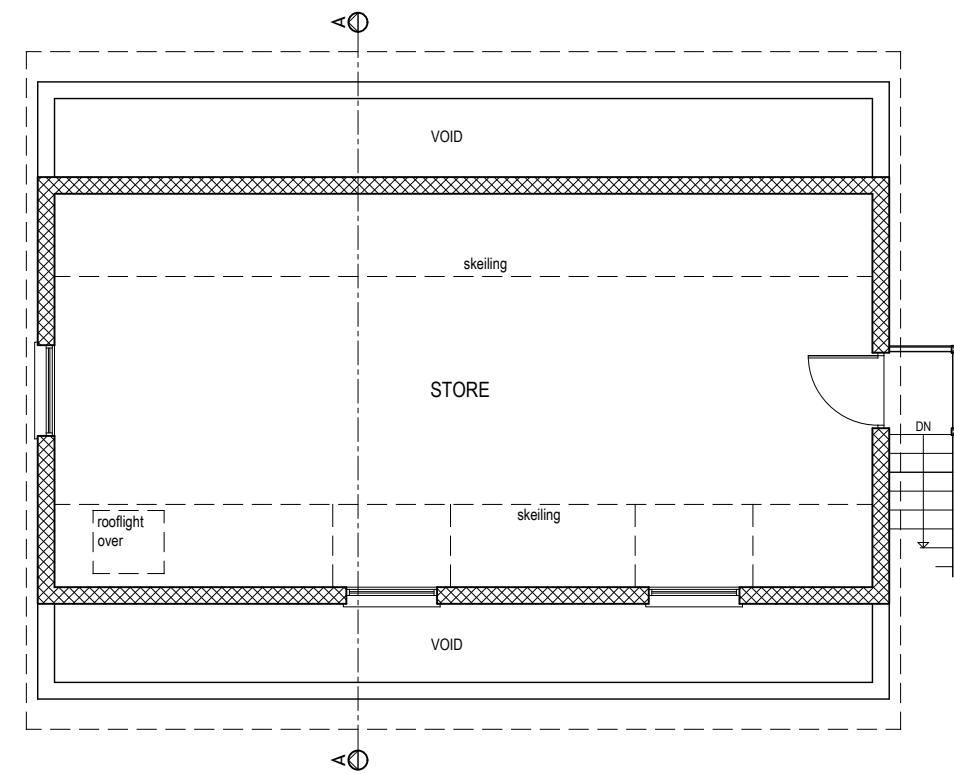

FIRST FLOOR PLAN

PROPOSED FLOOR & ROOF PLANS

REVISIONS
Rev A: Amended to include roof plan. 13/02/2024

SKETCH DESIGN

All levels and dimensions
to be checked on site
before work starts.

Proposed Triple Garage with Garden Store & Store Over
'Solent House' Playstreet Lane, Haylands, Ryde, I.W.
For: Mr C. Ringer

date: Jan 2024

drawing no: 2023/15.3

M H m. j. h a y l e s
architectural service

Tel: (01983) 293128
email: info@mjhayles.co.uk
Office 2, Rill Farm, Canteen Road,
Whiteley Bank, Isle of Wight PO38 3AF