

0 1 2 3 4 5M

scale:1:100 @ A3

NOTES.

THIS DRAWING IS COPYRIGHT.
THIS DRAWING IS FOR LAYOUT
PURPOSES ONLY.

MATERIALS

Walls: Vertical treated timber
boarding;
Roof: Grey slate covering;
Windows & doors: uPVC windows,
solid timber doors.


Black Ogee style uPVC gutters and
rainwater goods;

Surface water connected into
existing system.

All to local authority approval.



FRONT ELEVATION

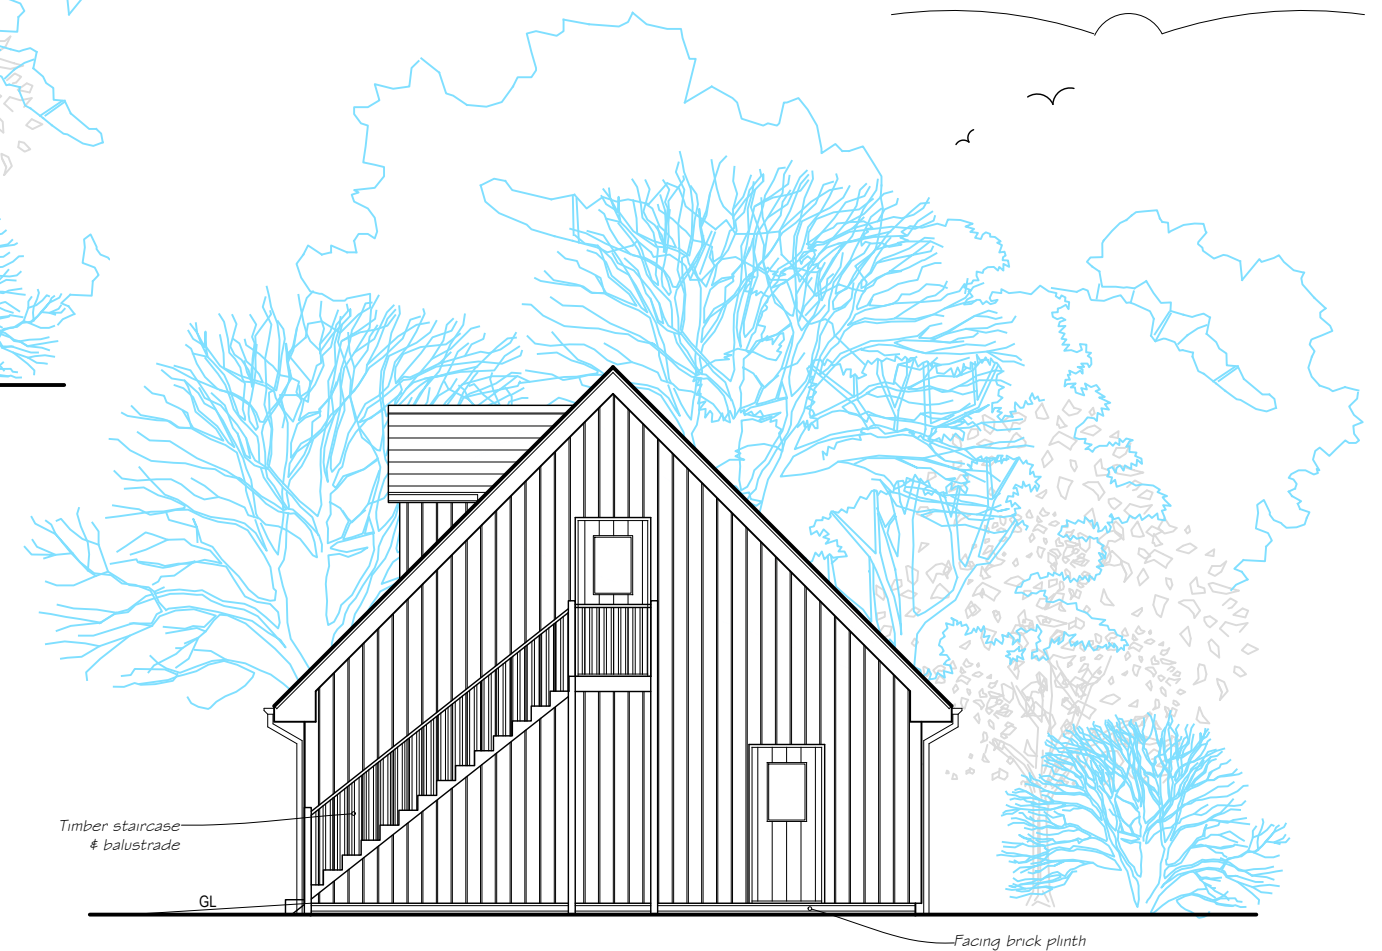

SIDE ELEVATION - East

PROPOSED FRONT & SIDE ELEVATIONS

SKETCH DESIGN

All levels and dimensions
to be checked on site
before work starts.

Proposed Triple Garage with Garden Store & Store Over
'Solent House' Playstreet Lane, Haylands, Ryde, I.W.
For: Mr C. Ringer

date: Jan 2024

drawing no: 2023/15.4

M H m. j. h a y l e s
architectural service

Tel: (01983) 293128
email: info@mjhayles.co.uk
Office 2, Rill Farm, Canteen Road,
Whiteley Bank, Isle of Wight PO38 3AF