


0 1 2 3 4 5M


scale: 1:100 @ A3

NOTES.


THIS DRAWING IS COPYRIGHT.
THIS DRAWING IS FOR LAYOUT
PURPOSES ONLY.

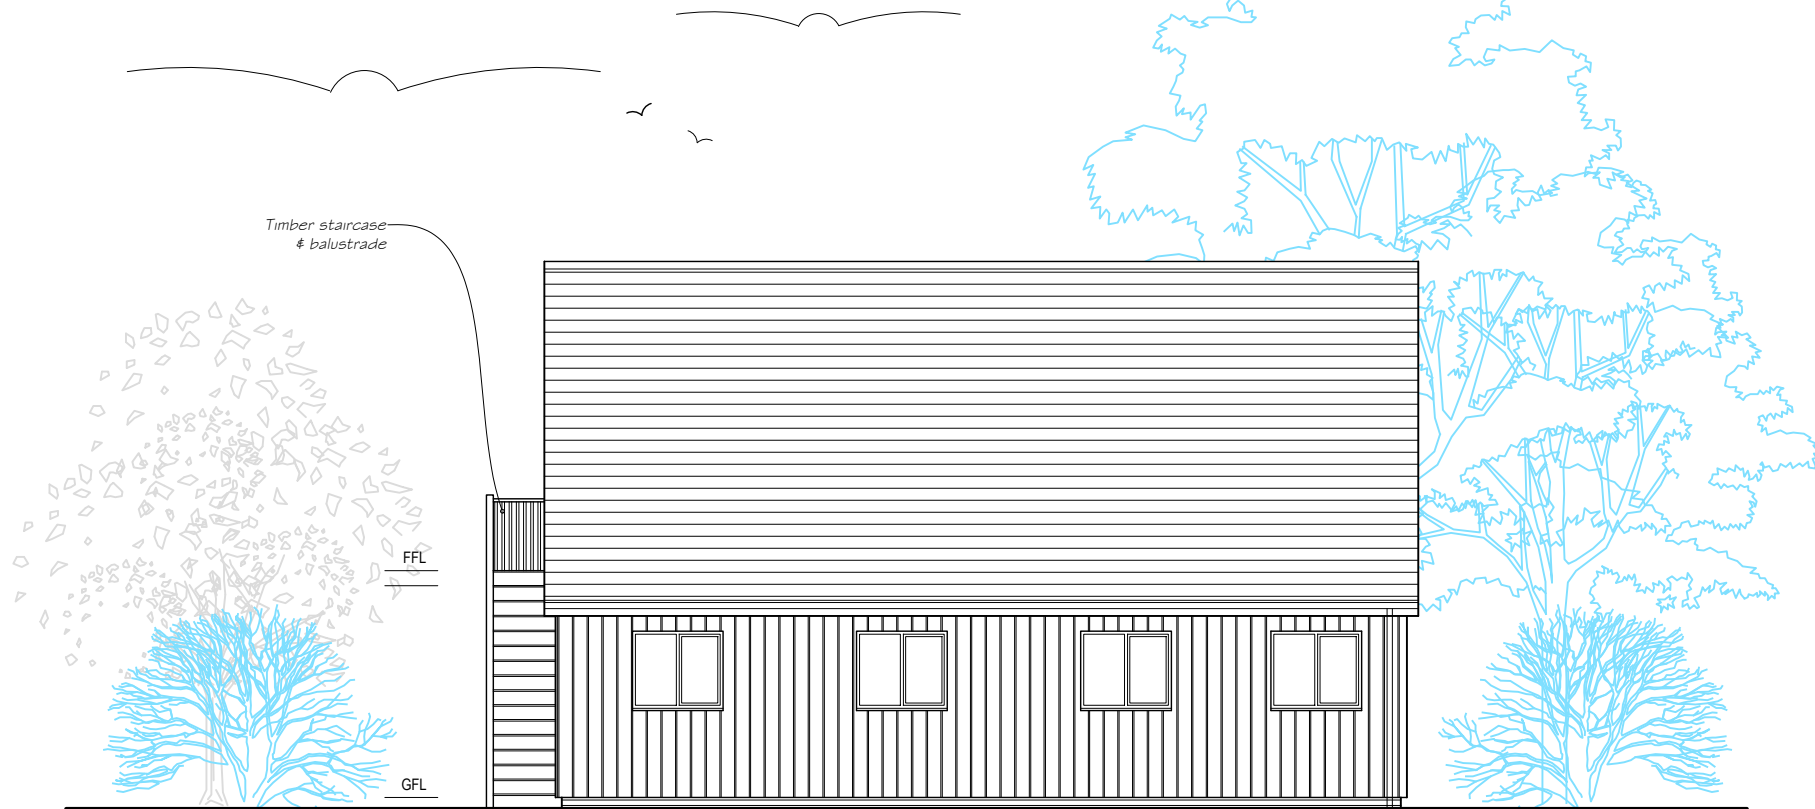

REAR ELEVATION

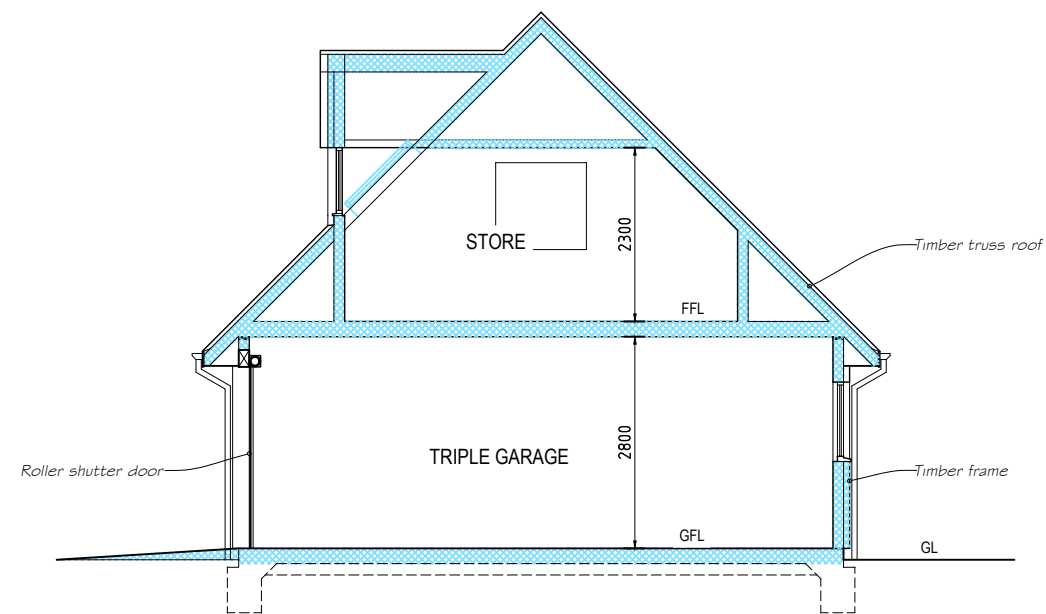

SECTION A-A

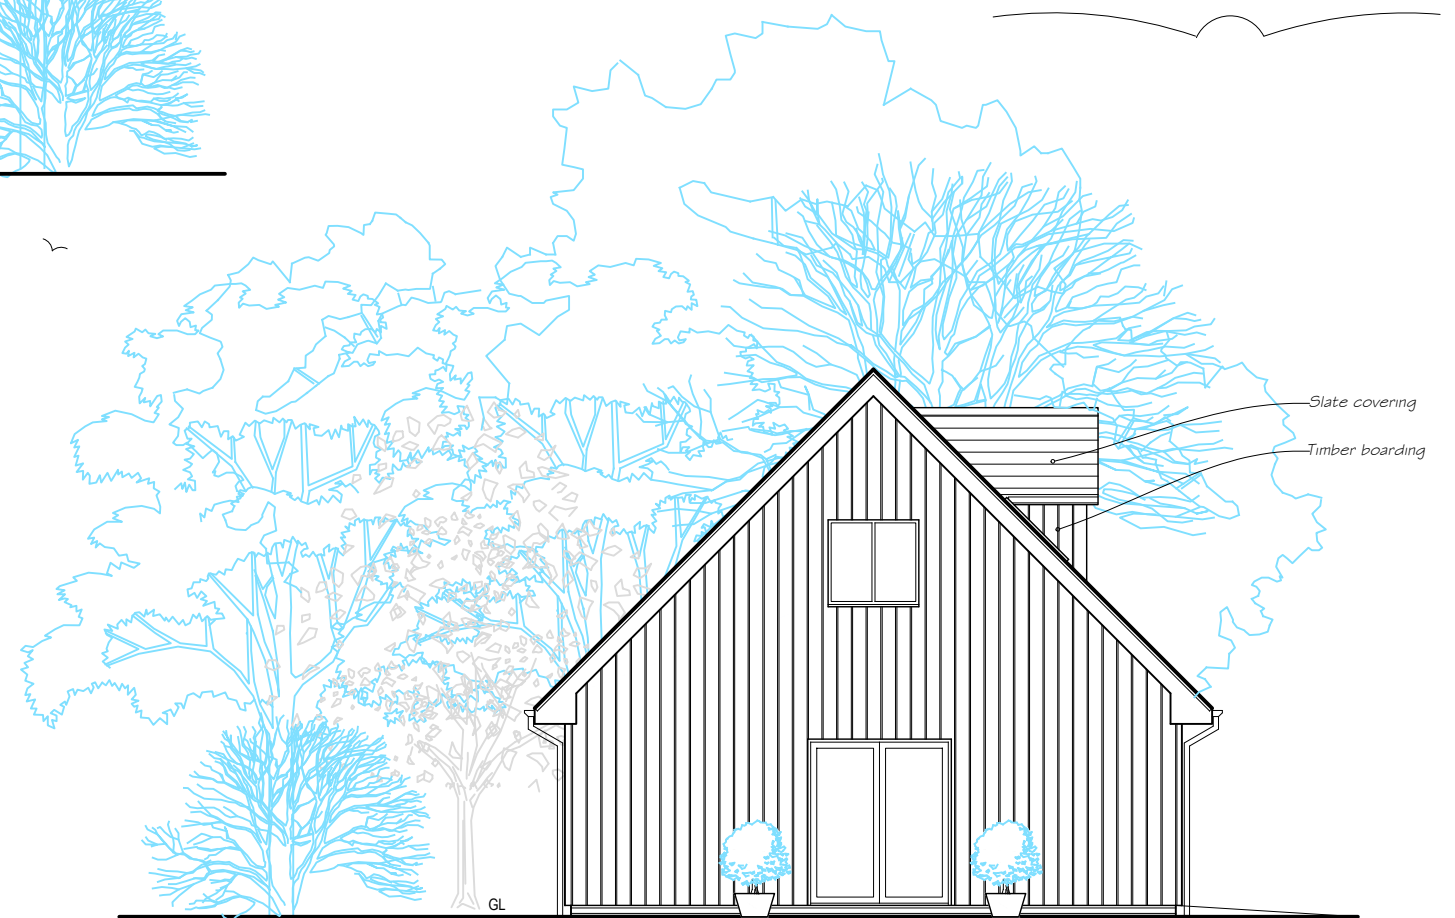

SIDE ELEVATION - East

PROPOSED REAR & SIDE ELEVATIONS & SECTION A-A

SKETCH DESIGN

All levels and dimensions
to be checked on site
before work starts.

Proposed Triple Garage with Garden Store & Store Over
'Solent House' Playstreet Lane, Haylands, Ryde, I.W.
For: Mr C. Ringer

date: Jan 2024

drawing no: 2023/15.5

M H m. j. h a y l e s
architectural service

Tel: (01983) 293128
email: info@mjhayles.co.uk
Office 2, Rill Farm, Canteen Road,
Whiteley Bank, Isle of Wight PO38 3AF