





EXISTING FRONT ELEVATION  
 SCALES @ 1:100 (A2)

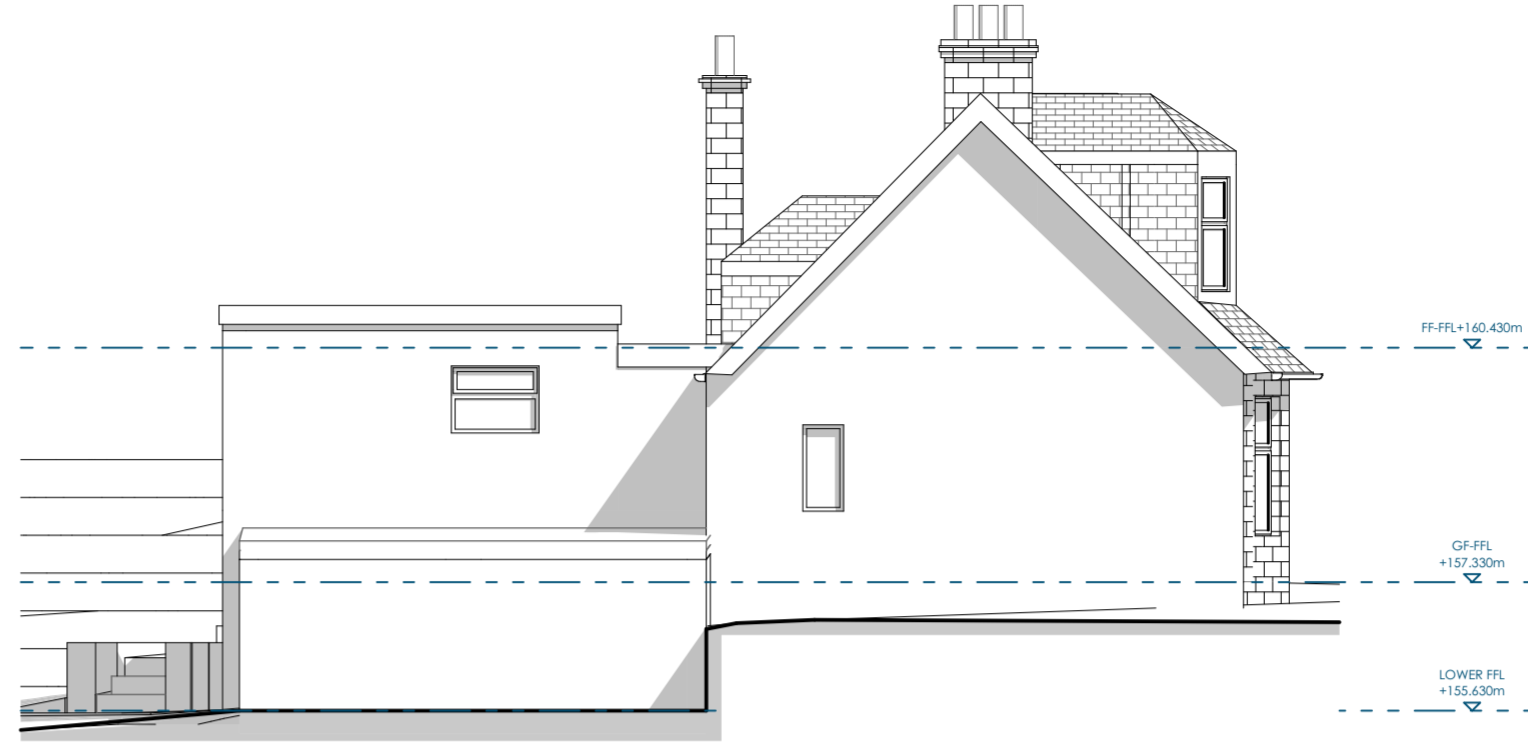


EXISTING WEST ELEVATION  
 SCALES @ 1:100 (A2)



EXISTING REAR ELEVATION  
 SCALES @ 1:100 (A2)

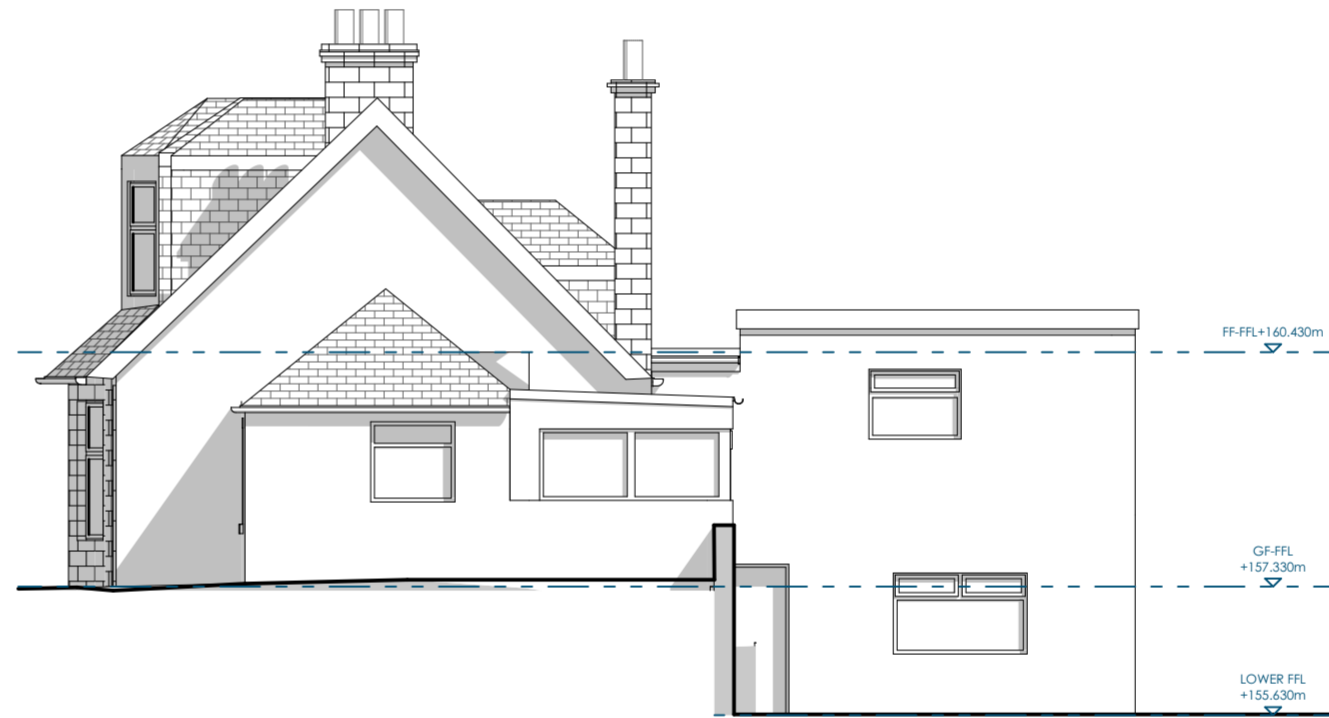

EXISTING EAST ELEVATION  
 SCALES @ 1:100 (A2)

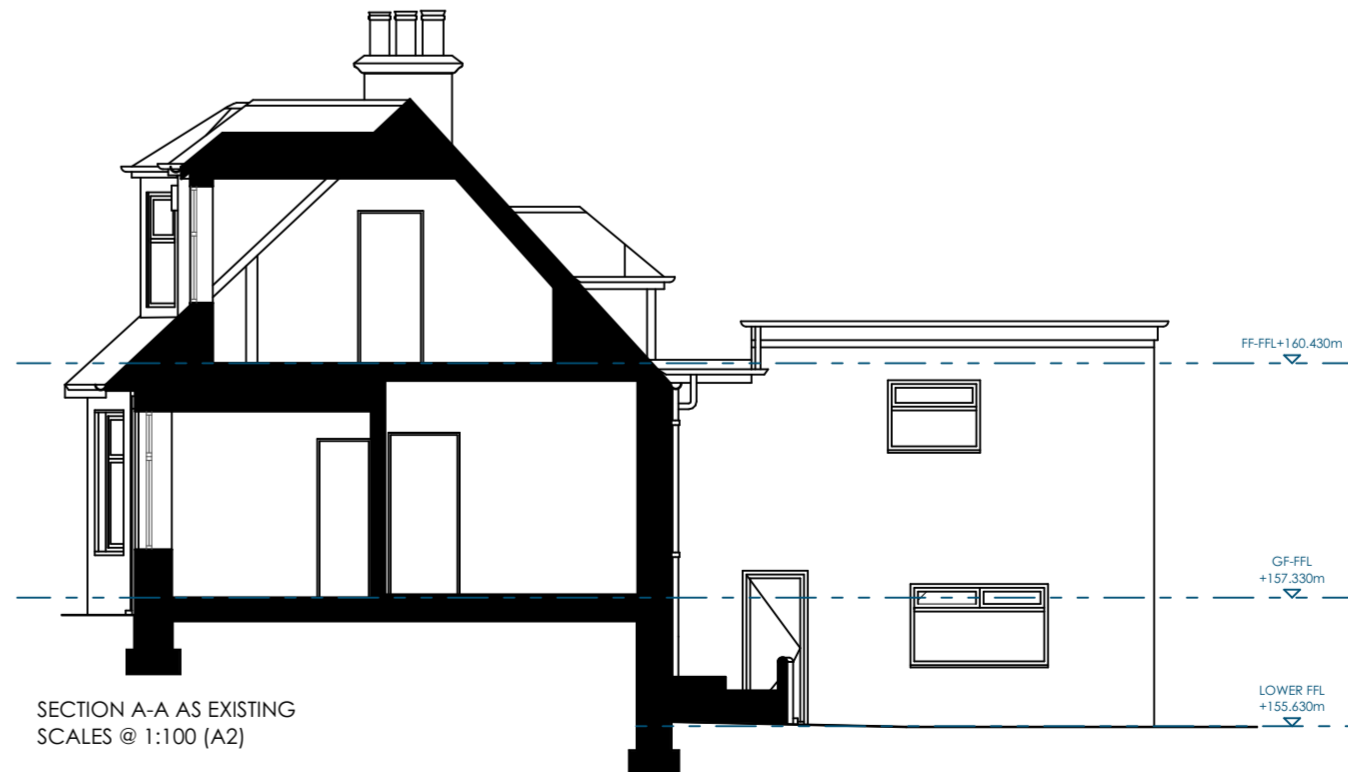

SECTION A-A AS EXISTING  
 SCALES @ 1:100 (A2)

Rev	Description	Date



Status	PLANNING
Project	2315
Client	-
Site	TREESIDE COTTAGE, AYR ROAD NEWTON MEARN, G77 6RT
Drawing Title	ELEVATIONS & SECTION AS EXISTING
Drawing No.	PLA005
Scale	AS @ A2
Drawn	CI
Date	FEB 2024

64 WELLINGTON CHAMBERS, AYR, KA7 1JH  
 T : 0 1 2 9 2 2 6 3 7 9 9  
 E : ENQUIRY@EDESIGNARCHITECTURE.COM  
 W : WWW.EDESIGNARCHITECTURE.CO.UK