





PROPOSED FRONT ELEVATION
 SCALES @ 1:100 (A2)

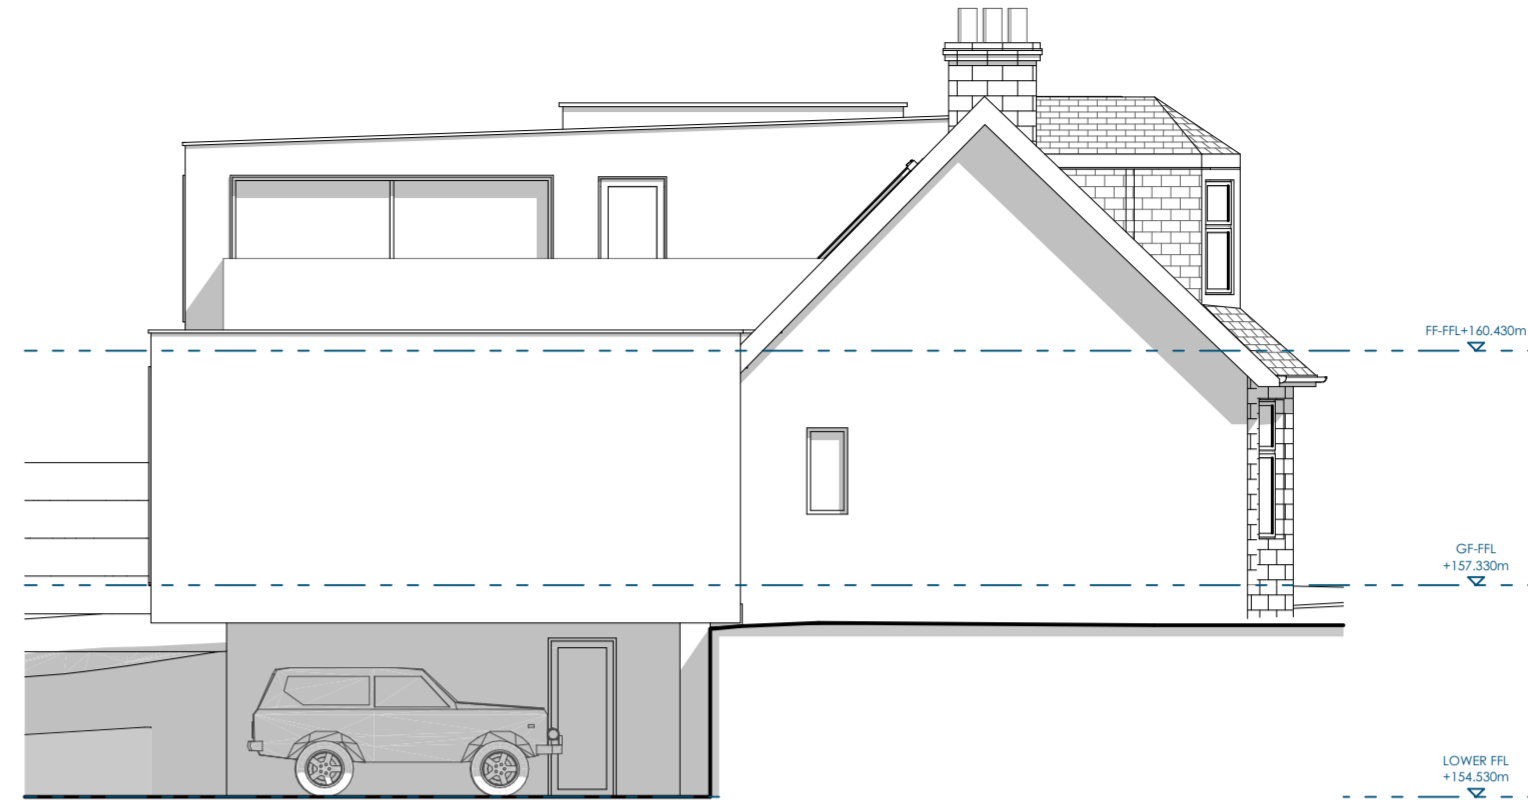


PROPOSED WEST ELEVATION
 SCALES @ 1:100 (A2)

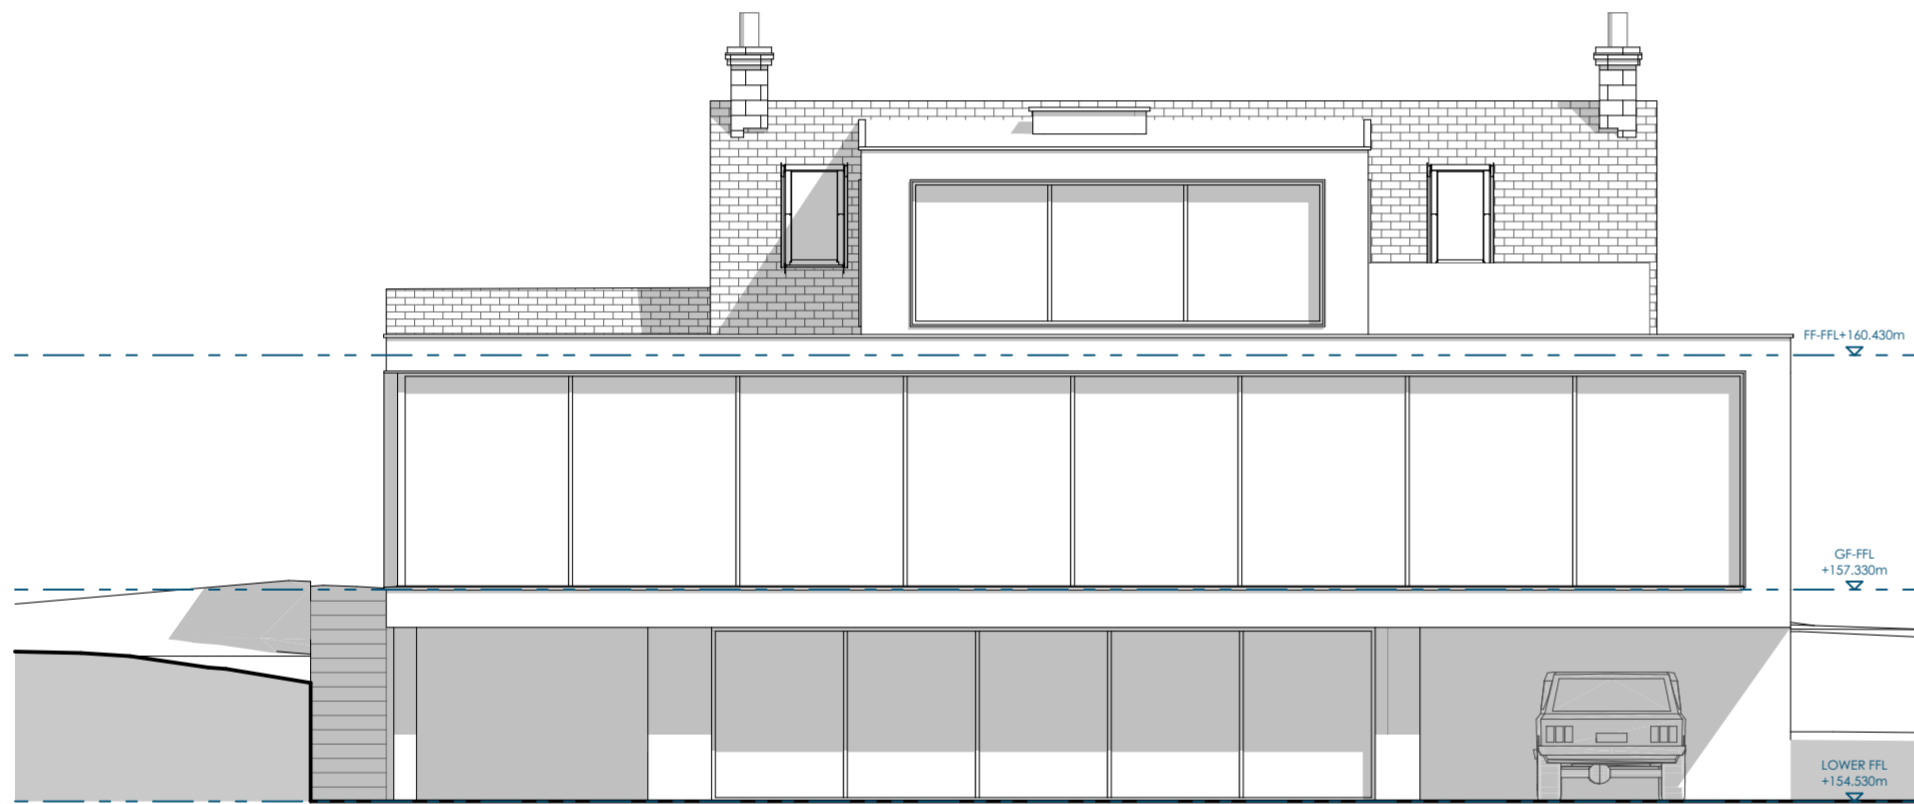

PROPOSED REAR ELEVATION
 SCALES @ 1:100 (A2)



PROPOSED EAST ELEVATION
 SCALES @ 1:100 (A2)

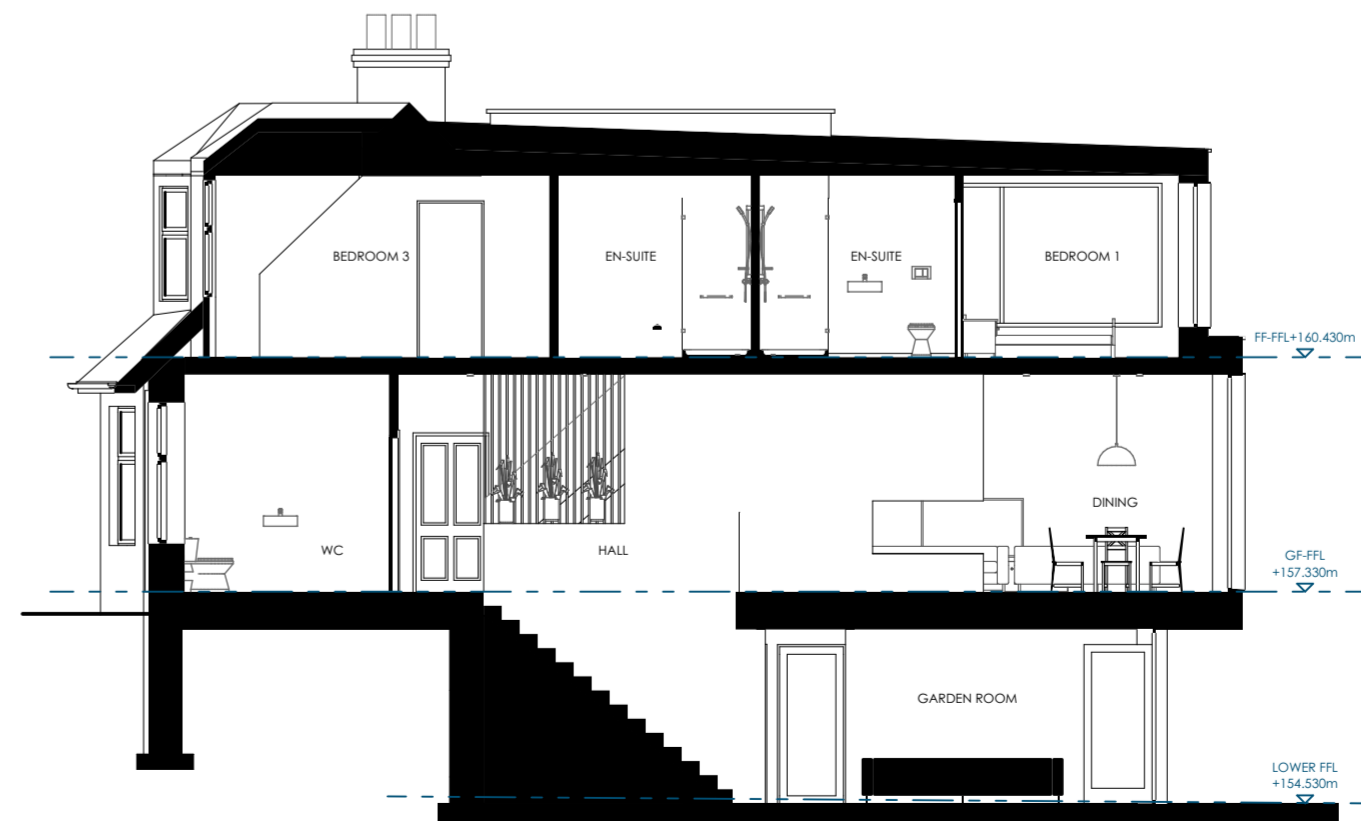

SECTION A-A AS PROPOSED
 SCALES @ 1:100 (A2)

Rev	Description	Date



Status	PLANNING	
Project	2315	
Client	-	
Site	TREESIDE COTTAGE, AYR ROAD NEWTON MEARN, G77 6RT	
Drawing Title	ELEVATIONS & SECTIONS AS PROPOSED	
Drawing No.	PLA007	Revision
Scale	Drawn	Date
AS @ A2	CI	FEB 2024
64 WELLINGTON CHAMBERS, AYR, KA7 1E		
T : 0 1 2 9 2 2 6 3 7 9 9		
E : ENQUIRY@EDESIGNARCHITECTURE.COM		
W : WWW.EDESIGNARCHITECTURE.CO.UK		