



FIRST FLOOR AS EXISTING
 SCALES @ 1:100 (A2)

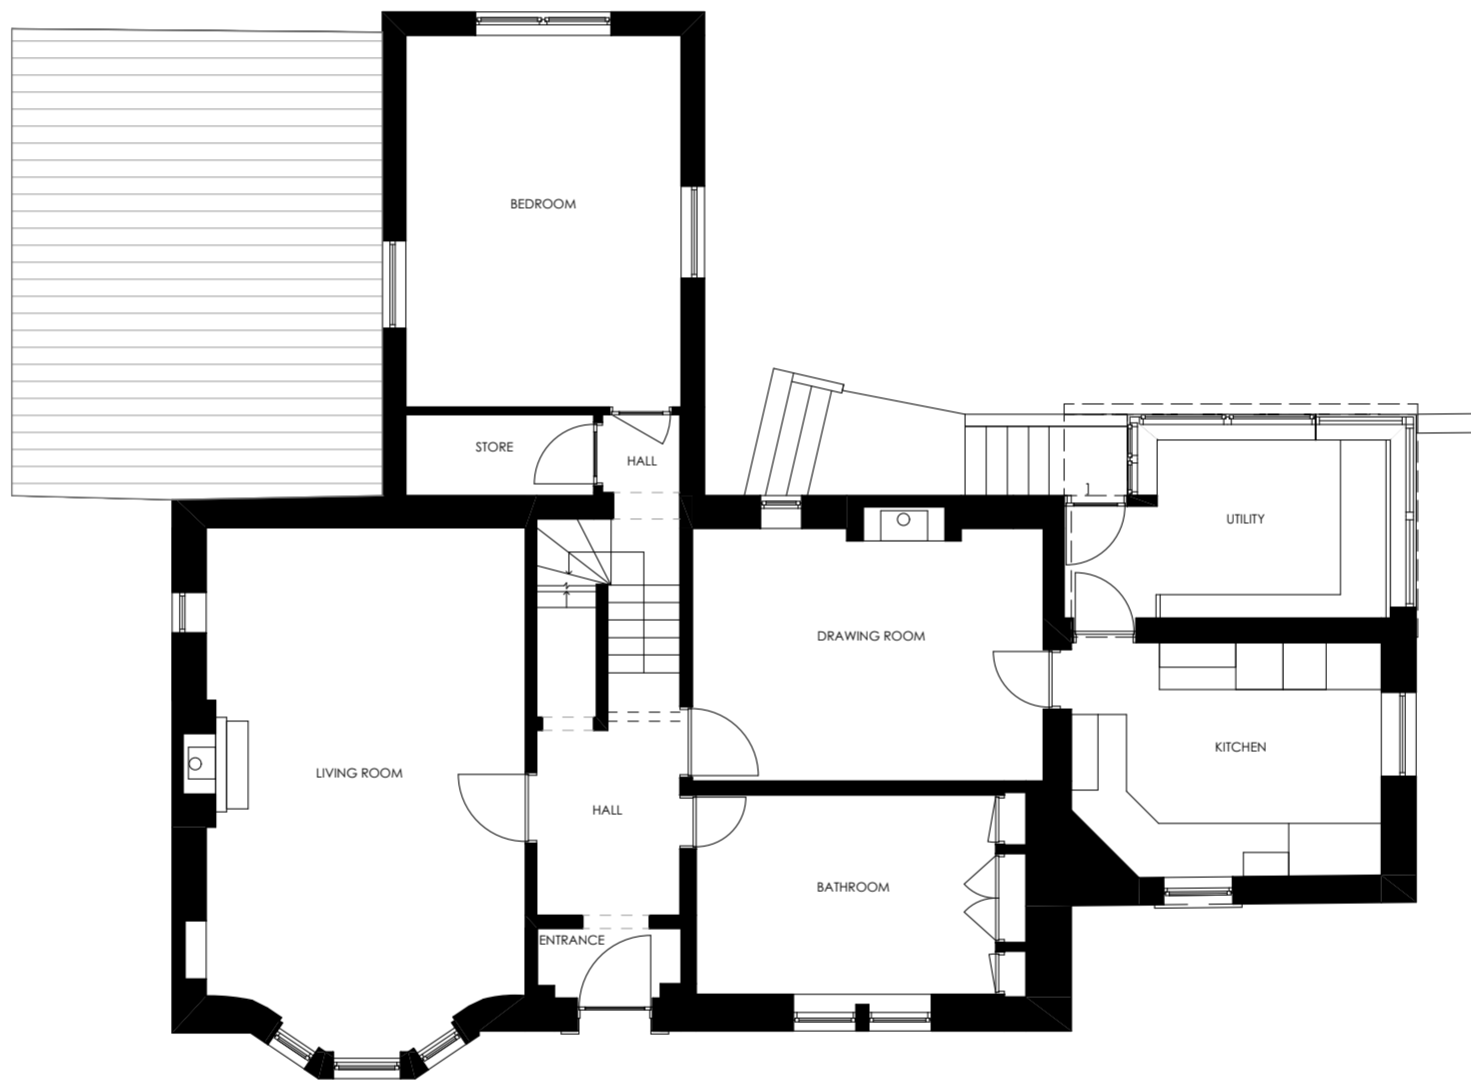

GROUND FLOOR AS EXISTING
 SCALES @ 1:100 (A2)

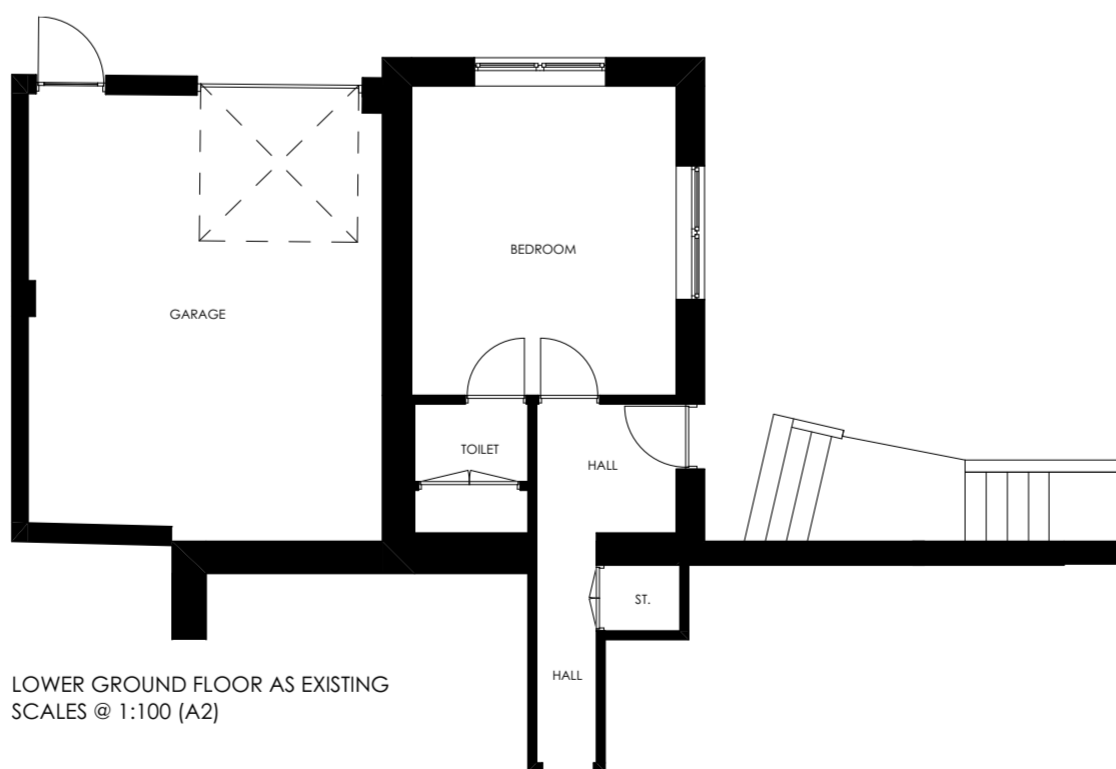

LOWER GROUND FLOOR AS EXISTING
 SCALES @ 1:100 (A2)

Rev	Description	Date



Status		
PLANNING		
Project		
2315		
Client		
-		
Site		
TREESIDE COTTAGE, AYR ROAD NEWTON MEARN, G77 6RT		
Drawing Title		
FLOOR PLANS AS EXISTING		
Drawing No.	Revision	
PLA004		
Scale	Drawn	Date
AS @ A2	CI	FEB 2024
64 WELLINGTON CHAMBERS, AYR, KA7 1EH		
T : 01292 263799		
E : ENQUIRY@EDESIGNARCHITECTURE.COM		
W : WWW.EDESIGNARCHITECTURE.CO.UK		