


FIRST FLOOR AS PROPOSED
 SCALES @ 1:100 (A2)



GROUND FLOOR AS PROPOSED
 SCALES @ 1:100 (A2)

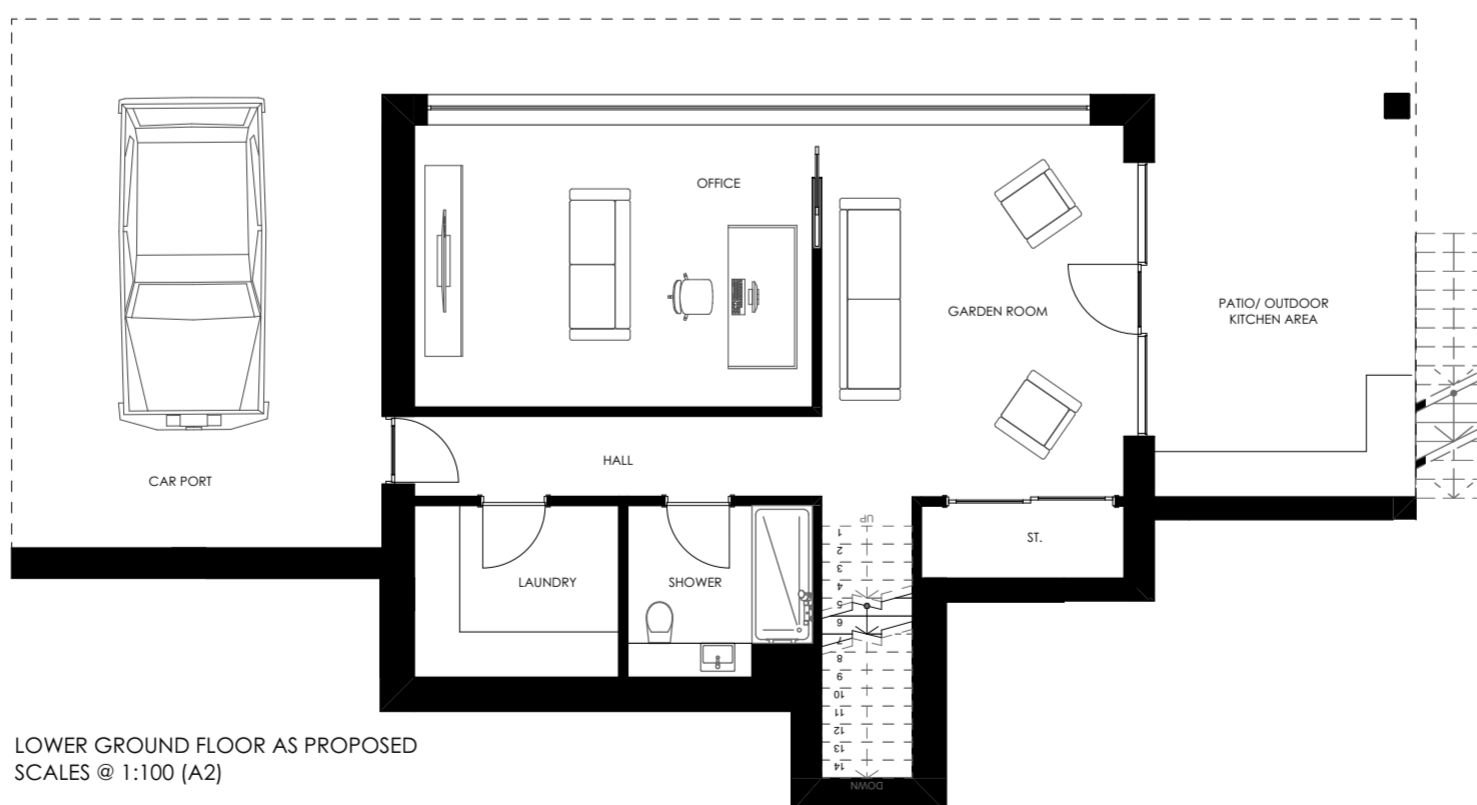

LOWER GROUND FLOOR AS PROPOSED
 SCALES @ 1:100 (A2)

Rev	Description	Date



Status	PLANNING	
Project	2315	
Client	-	
Site	TREESIDE COTTAGE, AYR ROAD NEWTON MEARNS, G77 6RT	
Drawing Title	FLOOR PLANS AS PROPOSED	
Drawing No.	PLA006	Revision
Scale	AS @ A2	Drawn
		CI
Date	FEB 2024	
64 WELLINGTON CHAMBERS, AYR, KA7 1E		
Tel	01292 263799	
E-mail	ENQUIRY@EDESIGNARCHITECTURE.COM	
Website	WWW.EDESIGNARCHITECTURE.CO.UK	