

 


# PROPOSED: ROOF PLAN

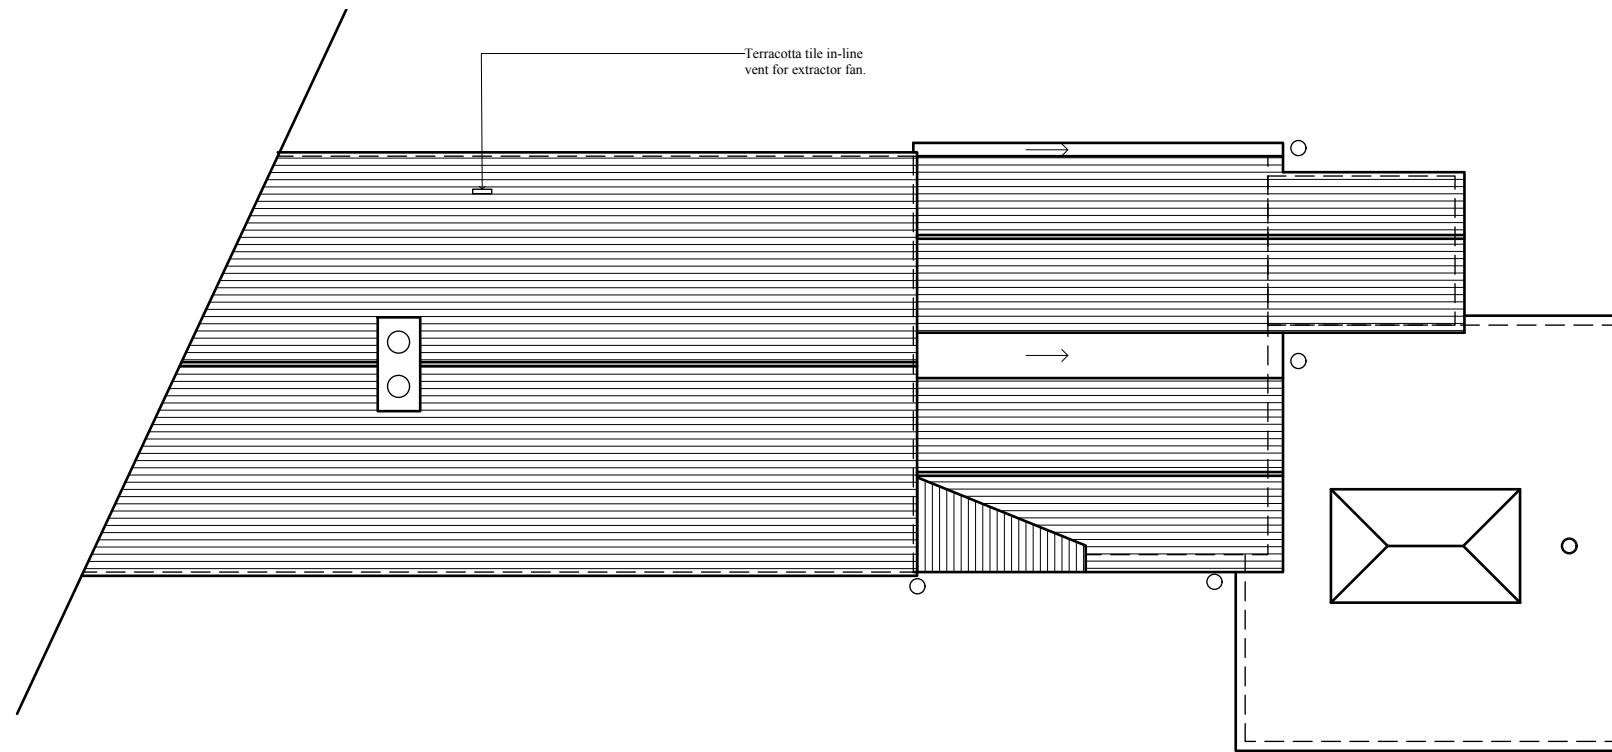

Scale 1:100

## NOTES:

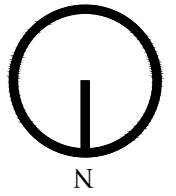

| REV. | DESCRIPTION       | BY | DATE     |
|------|-------------------|----|----------|
| 1    | Client Amendments | LW | 13.02.24 |

This is a CAD Drawing  
 No responsibility is taken for any dimensions obtained by measuring or scaling from this drawing and no reliance may be placed on such dimensions. If no dimensions are given, it is the responsibility of the recipient to ascertain the dimension. The sizing of all structural and service elements must always be checked against the relevant consultants drawings.  
 COPYRIGHT RESERVED  
 Copying or reproduction of this drawing or electronic data without the written consent of Liberty Watts is not permitted.

**Liberty Rose Architects**   
 Chartered Architects | Conservation | Historic Buildings

BELLA VISTA,  
 CITY ROAD,  
 RADNAGE,  
 HIGH WYCOMBE,  
 BUCKS,  
 HP14 4DW

T:07837005192  
 E:libby@libertyrosearchitects.co.uk  
 W:www.libertyrosearchitects.co.uk

|           |          |
|-----------|----------|
| DRAWN: LW | CHECKED: |
|-----------|----------|

|          |   |
|----------|---|
| CLIENT:  | Mark Handford                                       |
| PROJECT: | Rookery Cottage, Church St<br>Leatherhead, KT24 5LZ |
| TITLE:   | Roof Plan<br>Proposed                               |
| ISSUE:   | Client  |
| SCALE:   | 1:100 @ A3  |
| DATE:    | February 2024                                       |
| DWG NO.: | 1090-11   |
| R:       | 1   |