




PROPOSED: ELEVATIONS

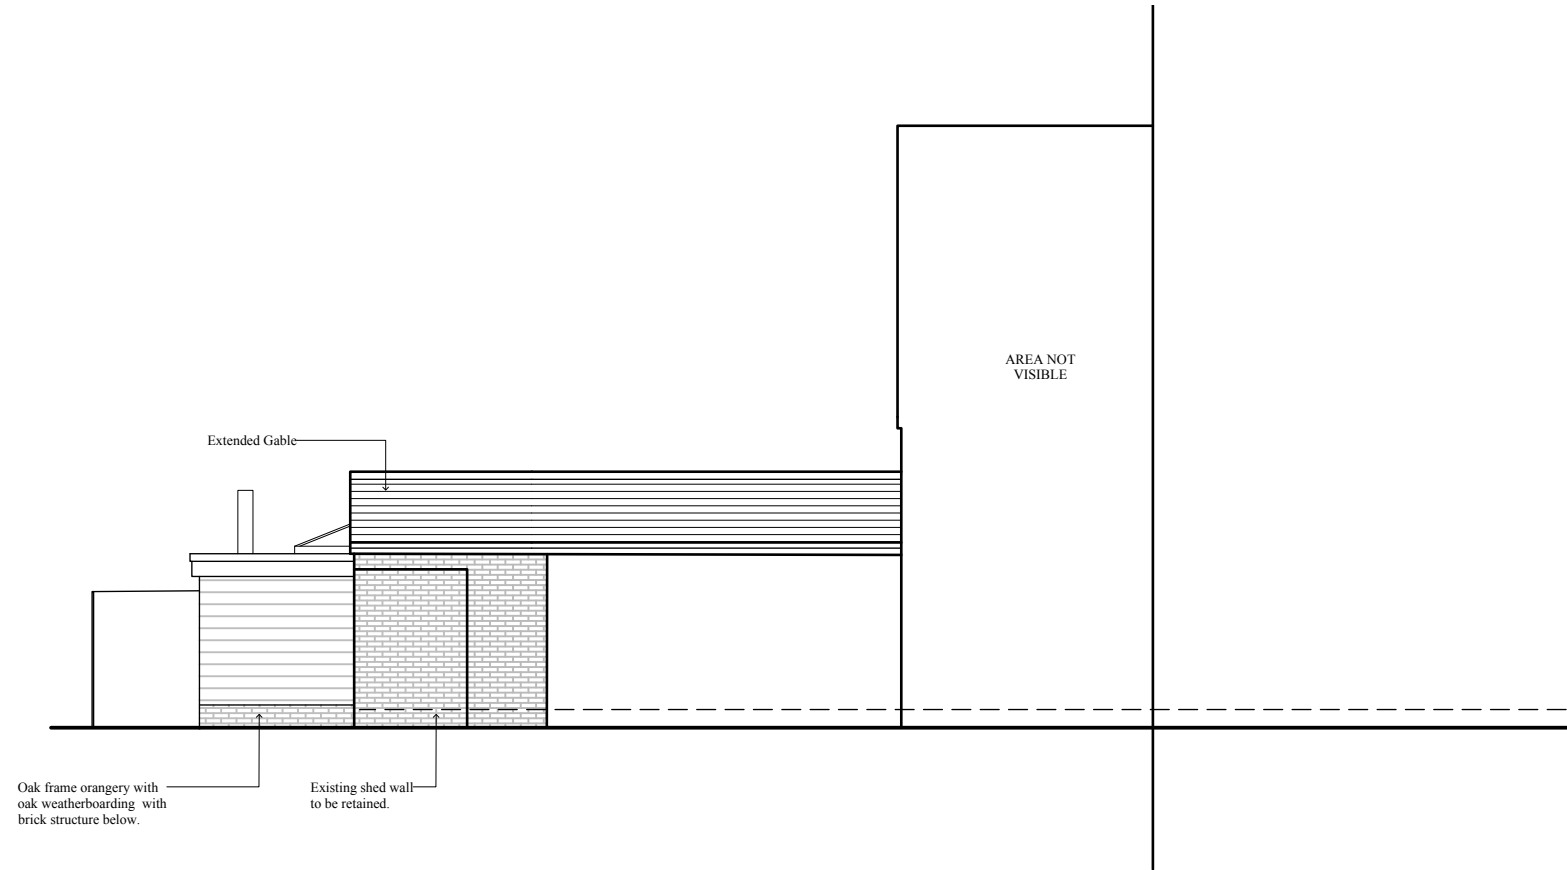

South Elevation

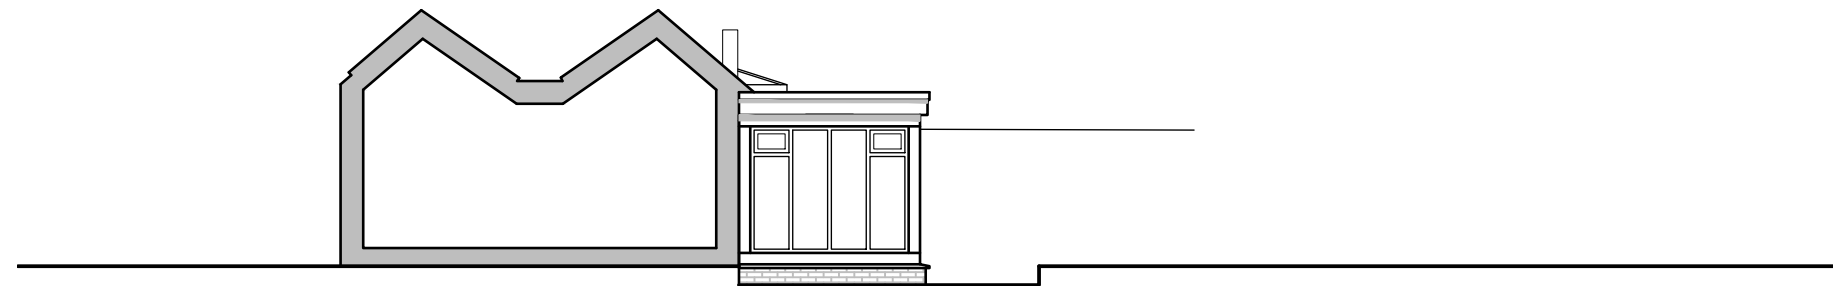

East Elevation

 

NOTES:

1	Client Amendments	LW	13.02.24
REV.	DESCRIPTION	BY	DATE

This is a CAD Drawing
No responsibility is taken for any dimensions obtained by measuring or scaling from this drawing and no reliance may be placed on such dimensions. If no dimensions are given, it is the responsibility of the recipient to ascertain the dimension. The sizing of all structural and service elements must always be checked against the relevant consultants drawings.
COPYRIGHT RESERVED
Copying or reproduction of this drawing or electronic data without the written consent of Liberty Walls is not permitted.

Liberty Rose Architects 
Chartered Architects | Conservation | Historic Buildings

BELLA VISTA,
CITY ROAD,
RADNAGE,
HIGH WYCOMBE,
BUCKS,
HP14 4DW

T:07837005192
E:libby@libertyrosearchitects.co.uk
W:www.libertyrosearchitects.co.uk

DRAWN: LW	CHECKED:
-----------	----------

CLIENT:	Mark Handford
PROJECT:	Rookery Cottage, Church St Leatherhead, KT24 5LZ
TITLE:	Elevations Proposed
ISSUE:	Client
SCALE:	1:100 @ A3
DATE:	February 2024
DWG NO.:	1090-13
R:	0