



GROUND FLOOR PLAN

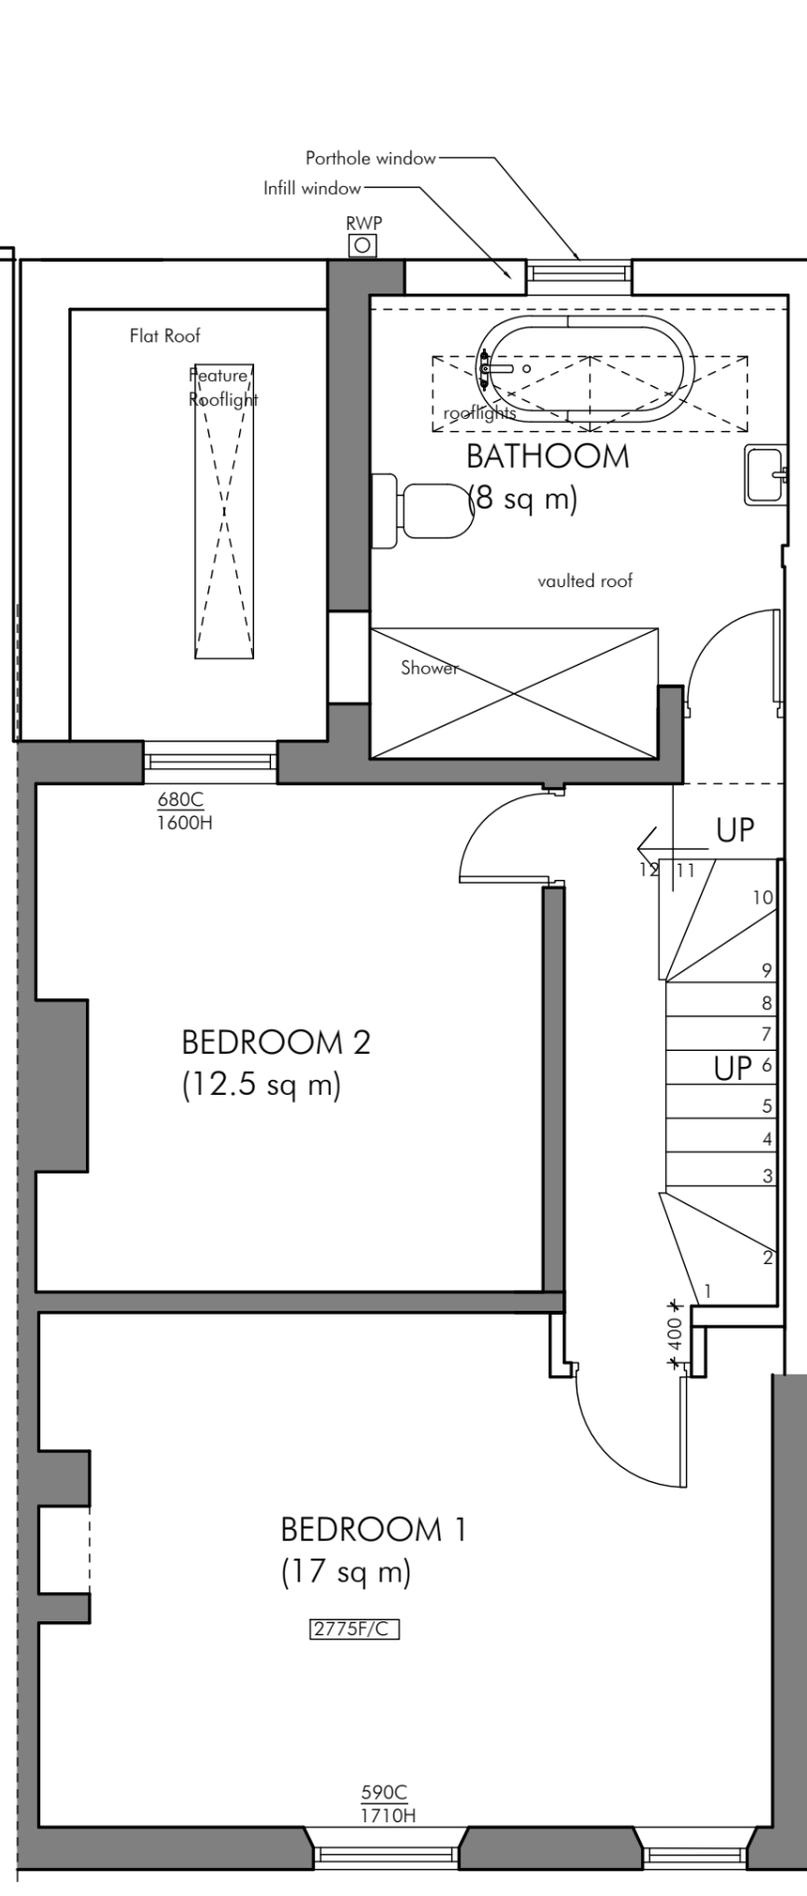

FIRST FLOOR PLAN

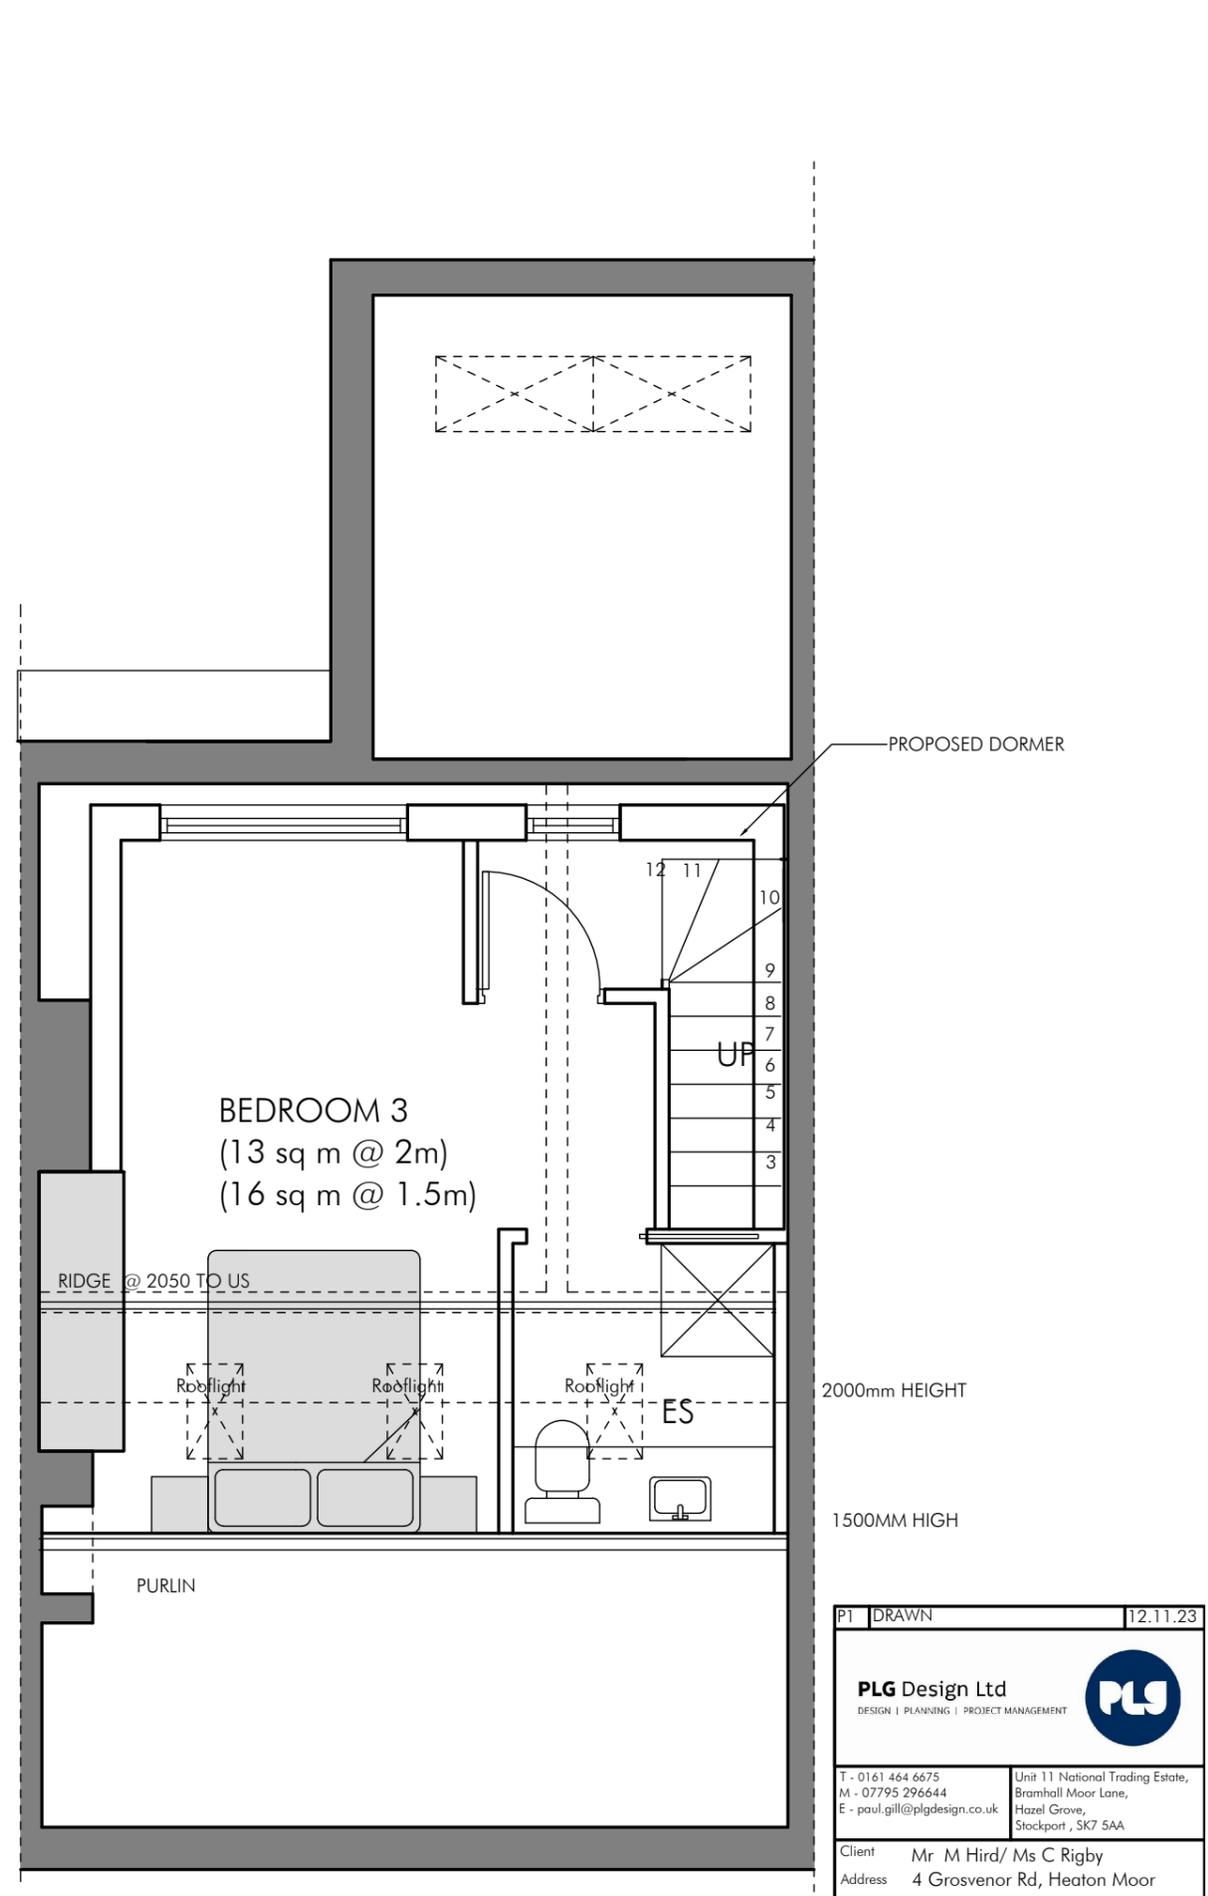

SECOND FLOOR PLAN

| | | |
|--|-------------------------------|---|
| P1 | DRAWN | 12.11.23 |
| PLG Design Ltd DESIGN PLANNING PROJECT MANAGEMENT | | |
| T - 0161 464 6675 M - 07795 296644 E - paul.gill@plgdesign.co.uk | | Unit 11 National Trading Estate, Bramhall Moor Lane, Hazel Grove, Stockport, SK7 5AA |
| Client Mr M Hird/ Ms C Rigby Address 4 Grosvenor Rd, Heaton Moor | | Title Proposed Floor Plans |
| Scale 1:50 @ A3 | | |
| Job Number 23185 | Drawing Number PLO2 | Issue P1 |