



YARD


SHED

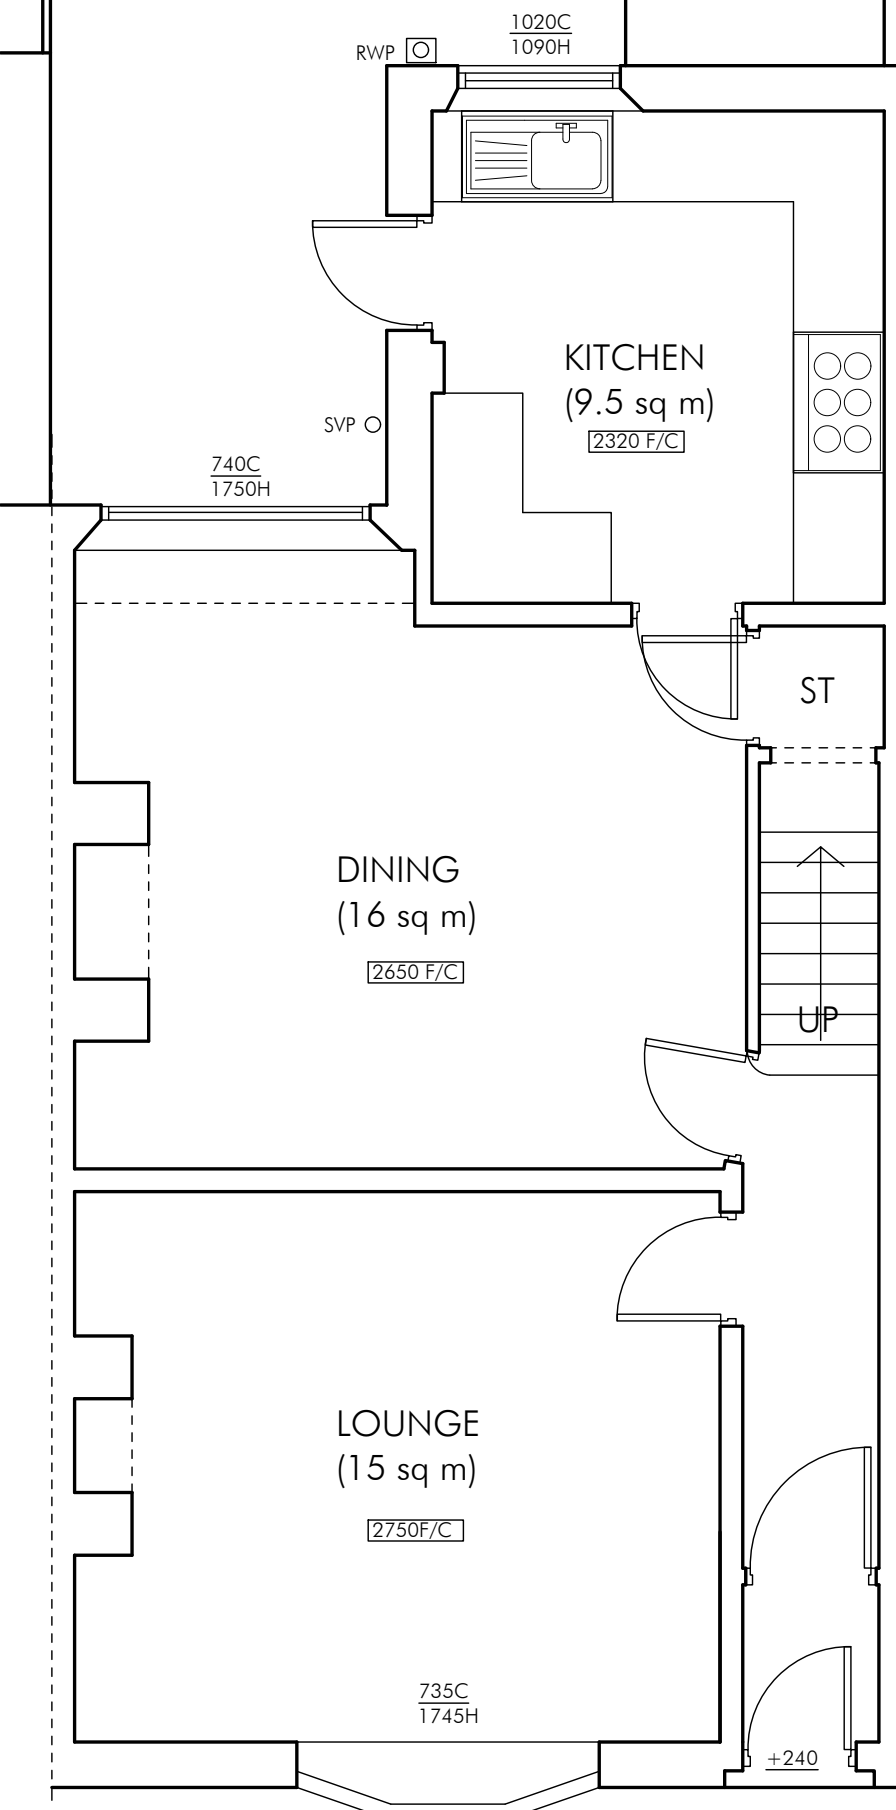

EXISTING GROUND FLOOR PLAN

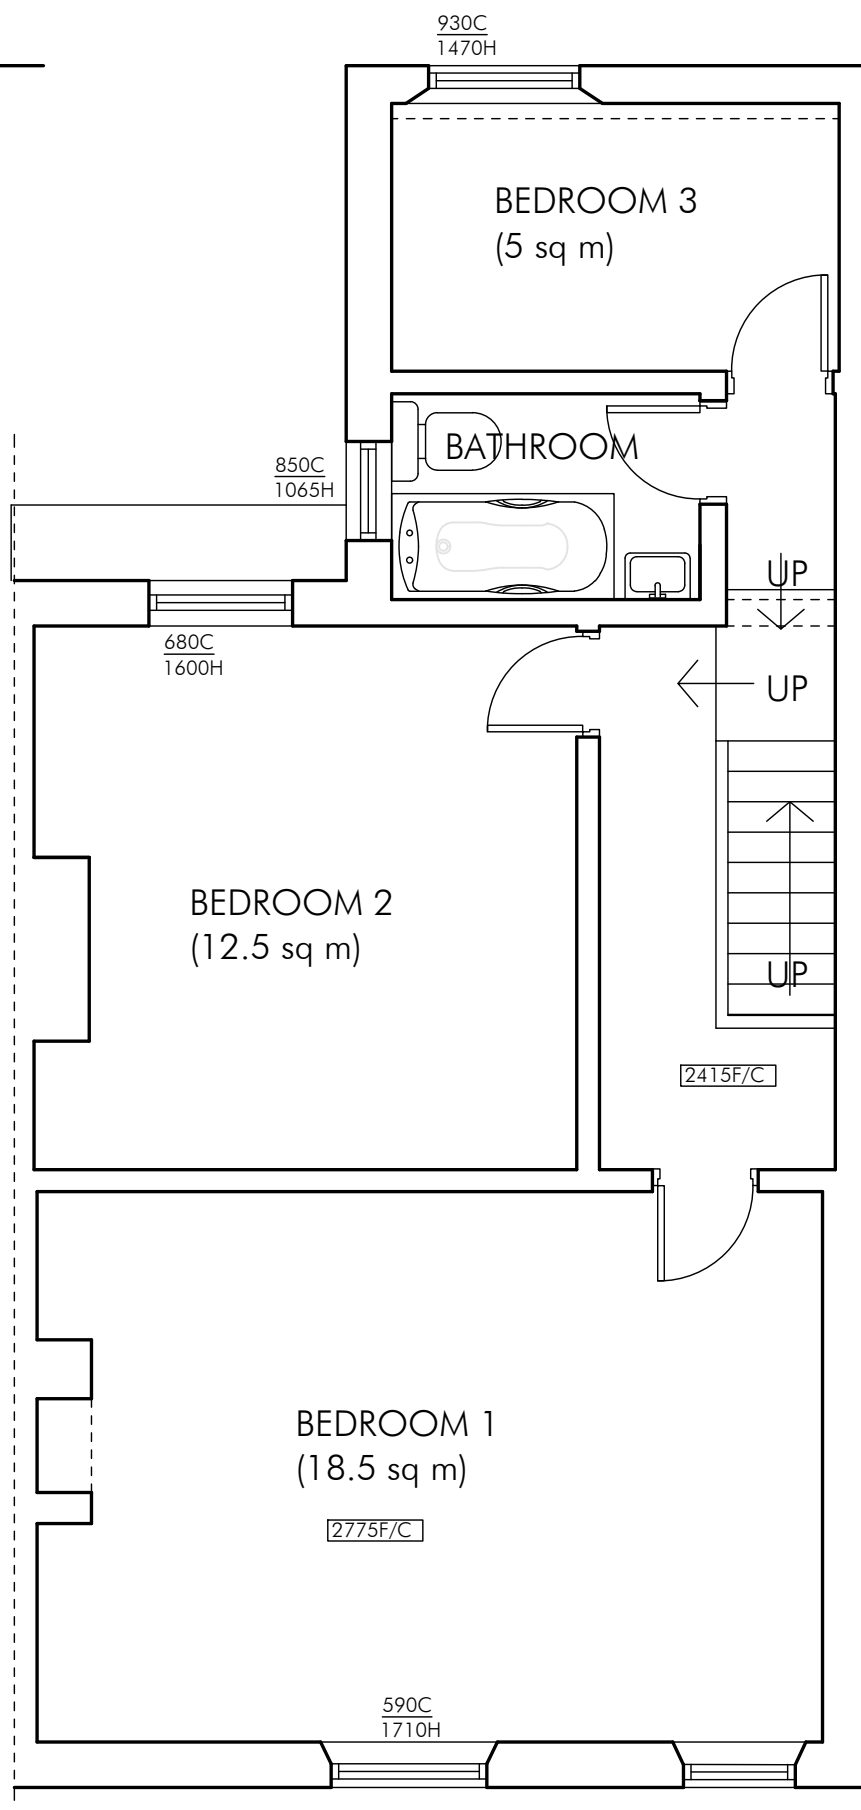

EXISTING FIRST FLOOR PLAN

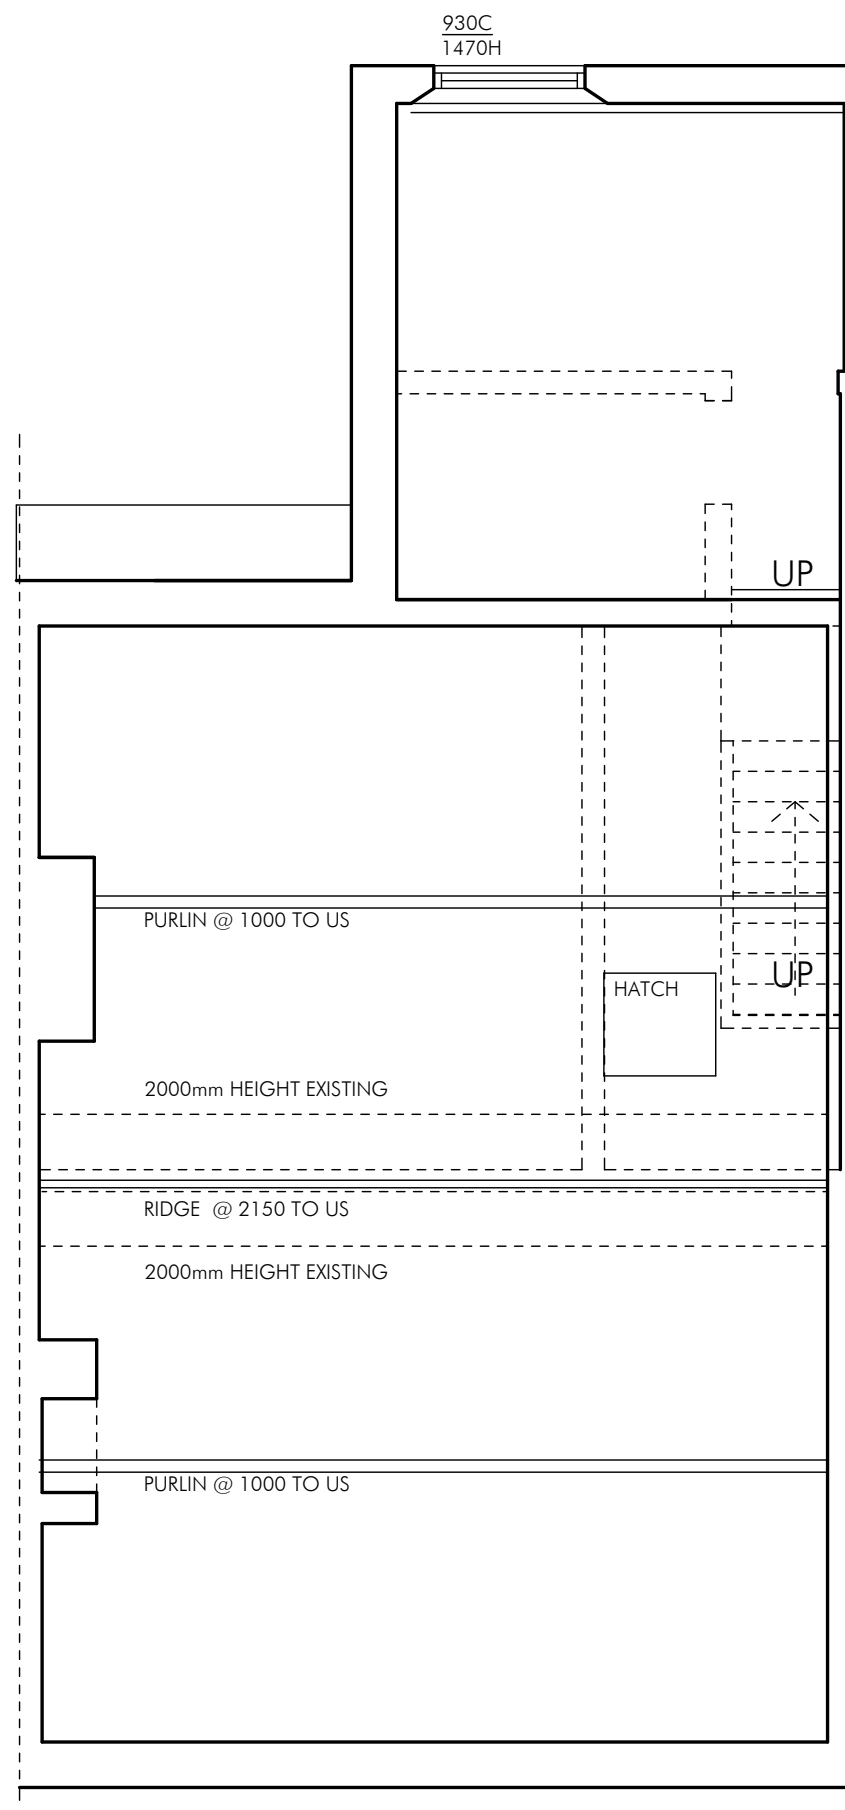

EXISTING ROOF VOID PLAN

P1	DRAWN	24.05.23
PLG Design Ltd <small>DESIGN PLANNING PROJECT MANAGEMENT</small>		
<small>T - 0161 464 6675 M - 07795 296644 E - paul.gill@plgdesign.co.uk</small>		<small>Unit 11 National Trading Estate, Bramhall Moor Lane, Hazel Grove, Stockport, SK7 5AA</small>
Client	Mr M Hird/ Ms C Rigby	
Address	4 Grosvenor Rd, Heaton Moor	
Title	Existing Floor Plans	
Scale	1:50 @ A3	
Job Number	Drawing Number	Issue
23185	PL01	P1