


2 35 rawcliffe drive location plan 1:1250


1  
-

Site Plan Proposed  
1:500

	Job Title <b>35 Rawcliffe Drive</b>	Drawing Name <b>Site Plan Proposed</b>	Drawing Status <b>Planning Application</b>	Drawing Scale <b>1:500, 1:1250</b>	Layout ID <b>RD2301</b>	Status Revision
--	--	---	---	---------------------------------------	----------------------------	--------------------

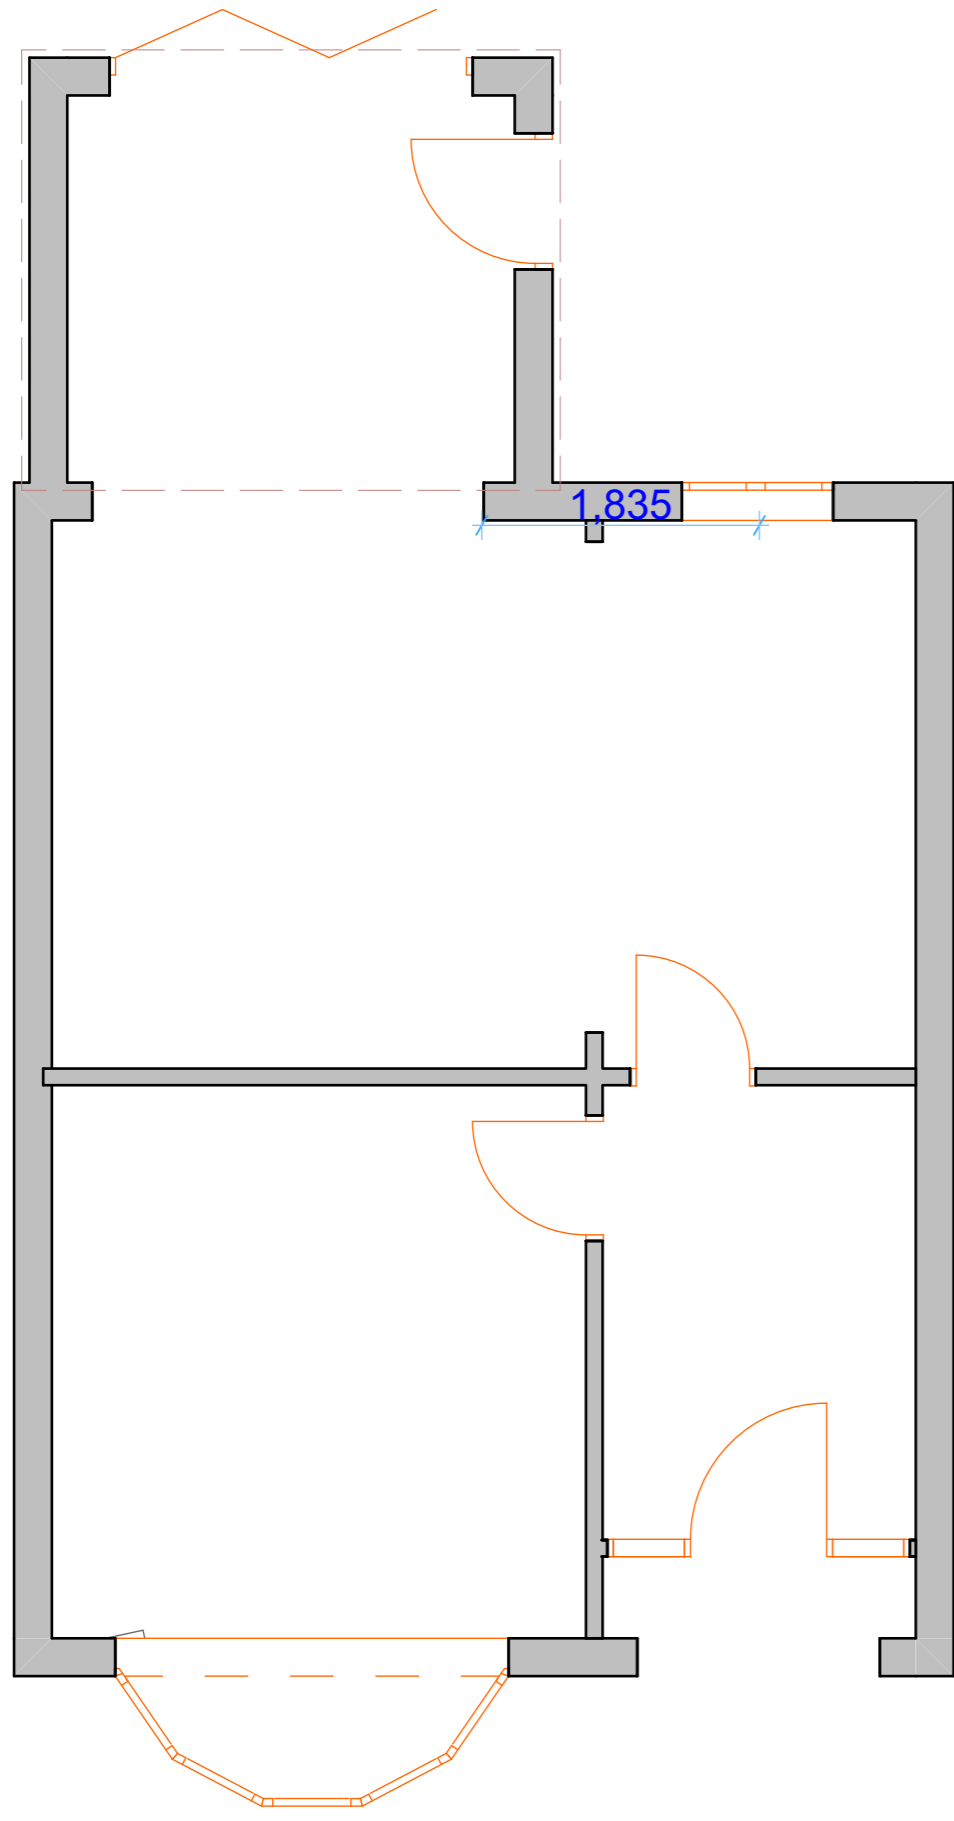

GF-Ground Floor  
1:50

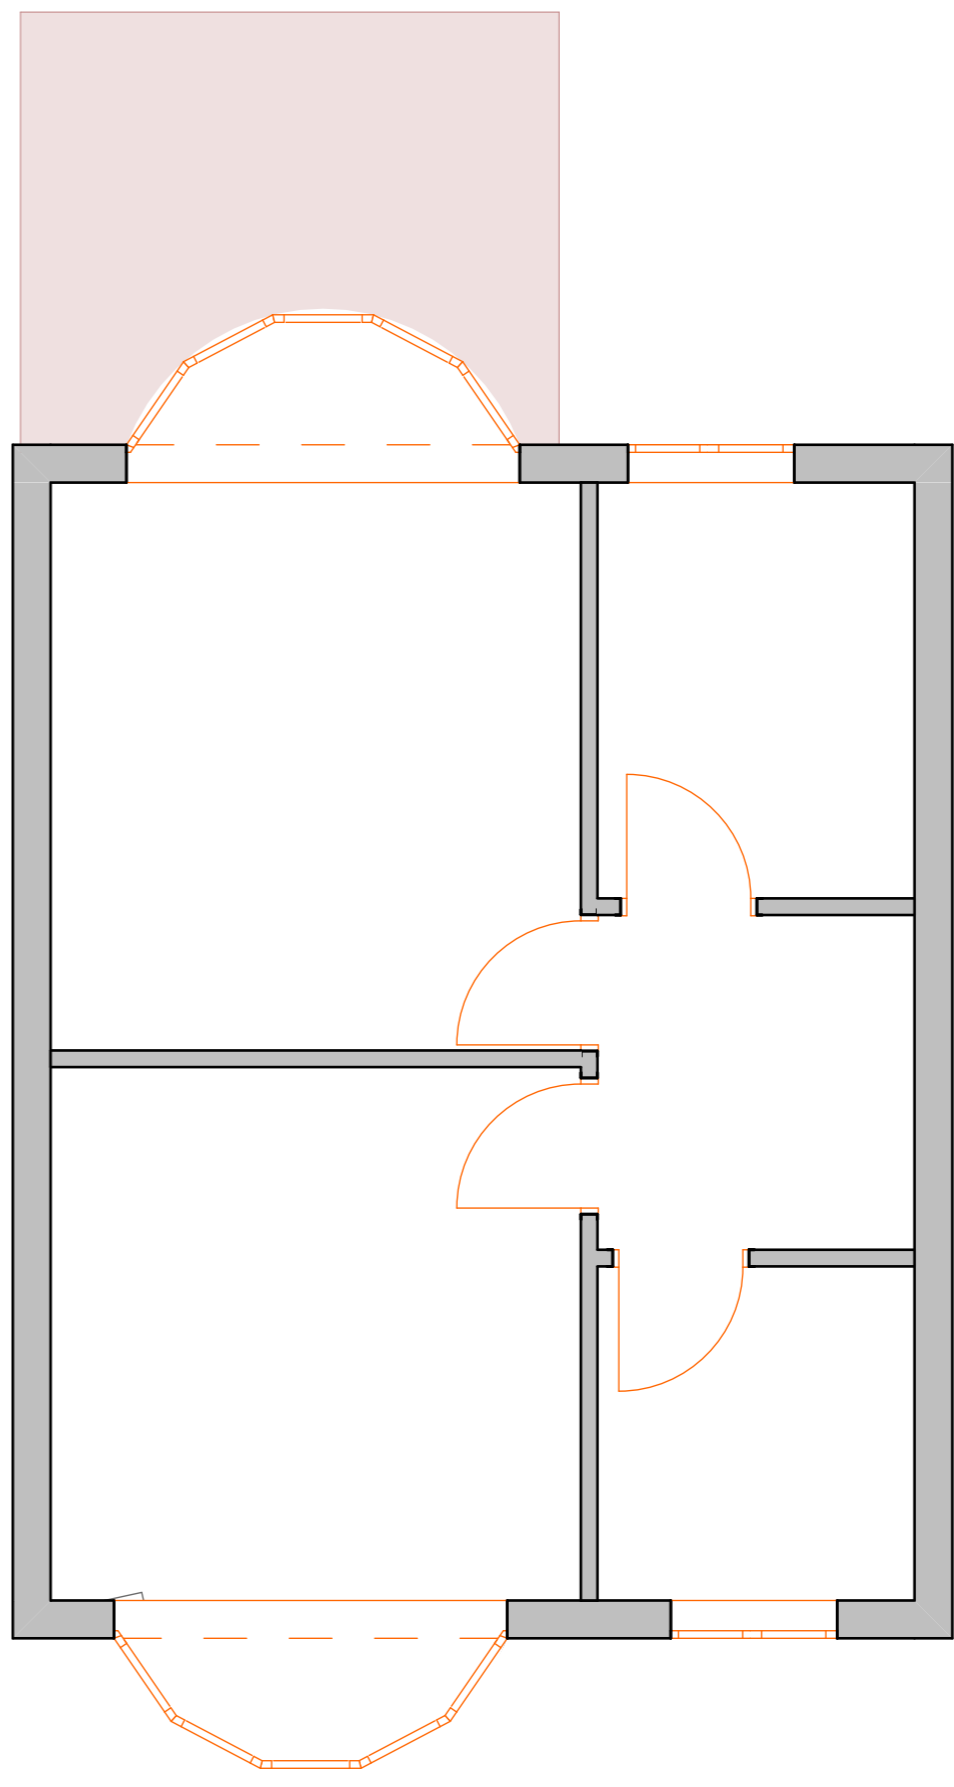


01-First Floor  
1:50

1 -

2 -

	<p>Job Title <b>35 Rawcliffe Drive</b></p>	<p>Drawing Name <b>Existing Plans</b></p>	<p>Drawing Status <b>Planning Application</b></p>	<p>Drawing Scale <b>1:50</b></p>	<p>Layout ID <b>RD2302</b></p> <p>Status    Revision</p>
--	--	---	---	--------------------------------------	--

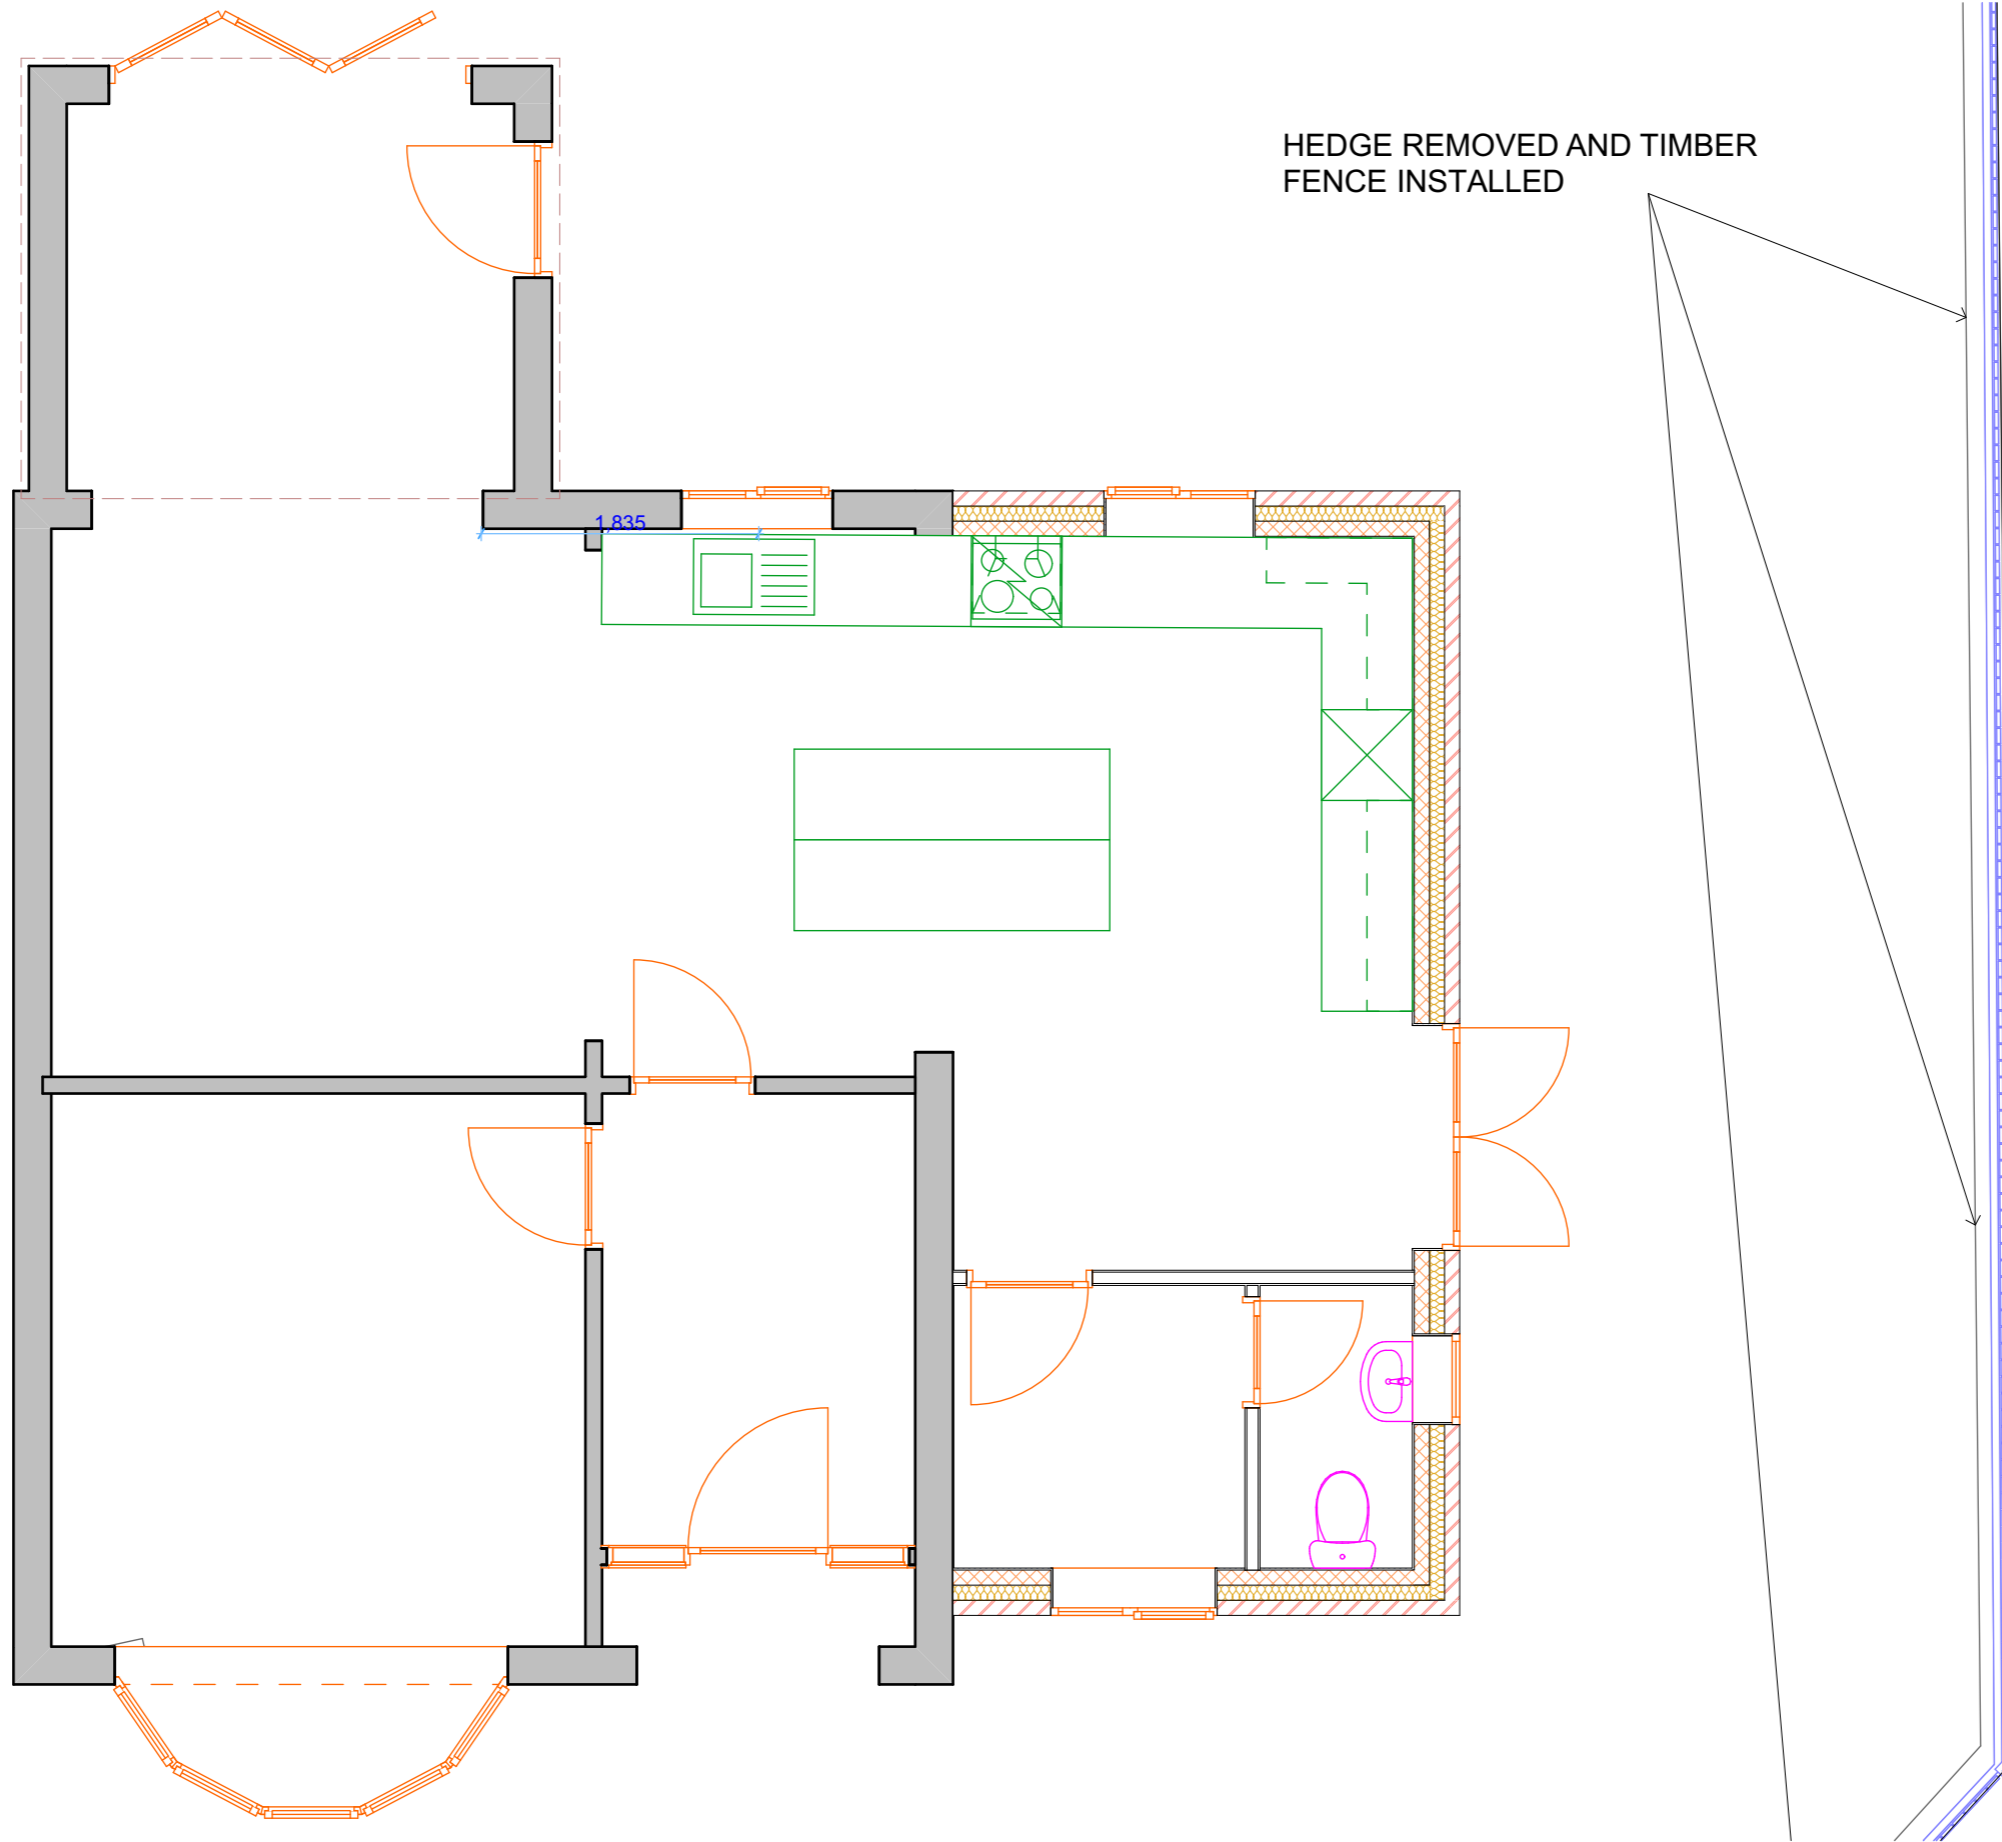


HEDGE REMOVED AND TIMBER FENCE INSTALLED

1,835


GF-Ground Floor  
1:50


1  
1

	<p>Job Title <b>35 Rawcliffe Drive</b></p>	<p>Drawing Name <b>0. GF-Proposed Plans</b></p>	<p>Drawing Status <b>Planning Application</b></p>	<p>Drawing Scale <b>1:50</b></p>	<p>Layout ID <b>RD2303</b></p> <p>Status    Revision</p>
--	--	---	---	--------------------------------------	--

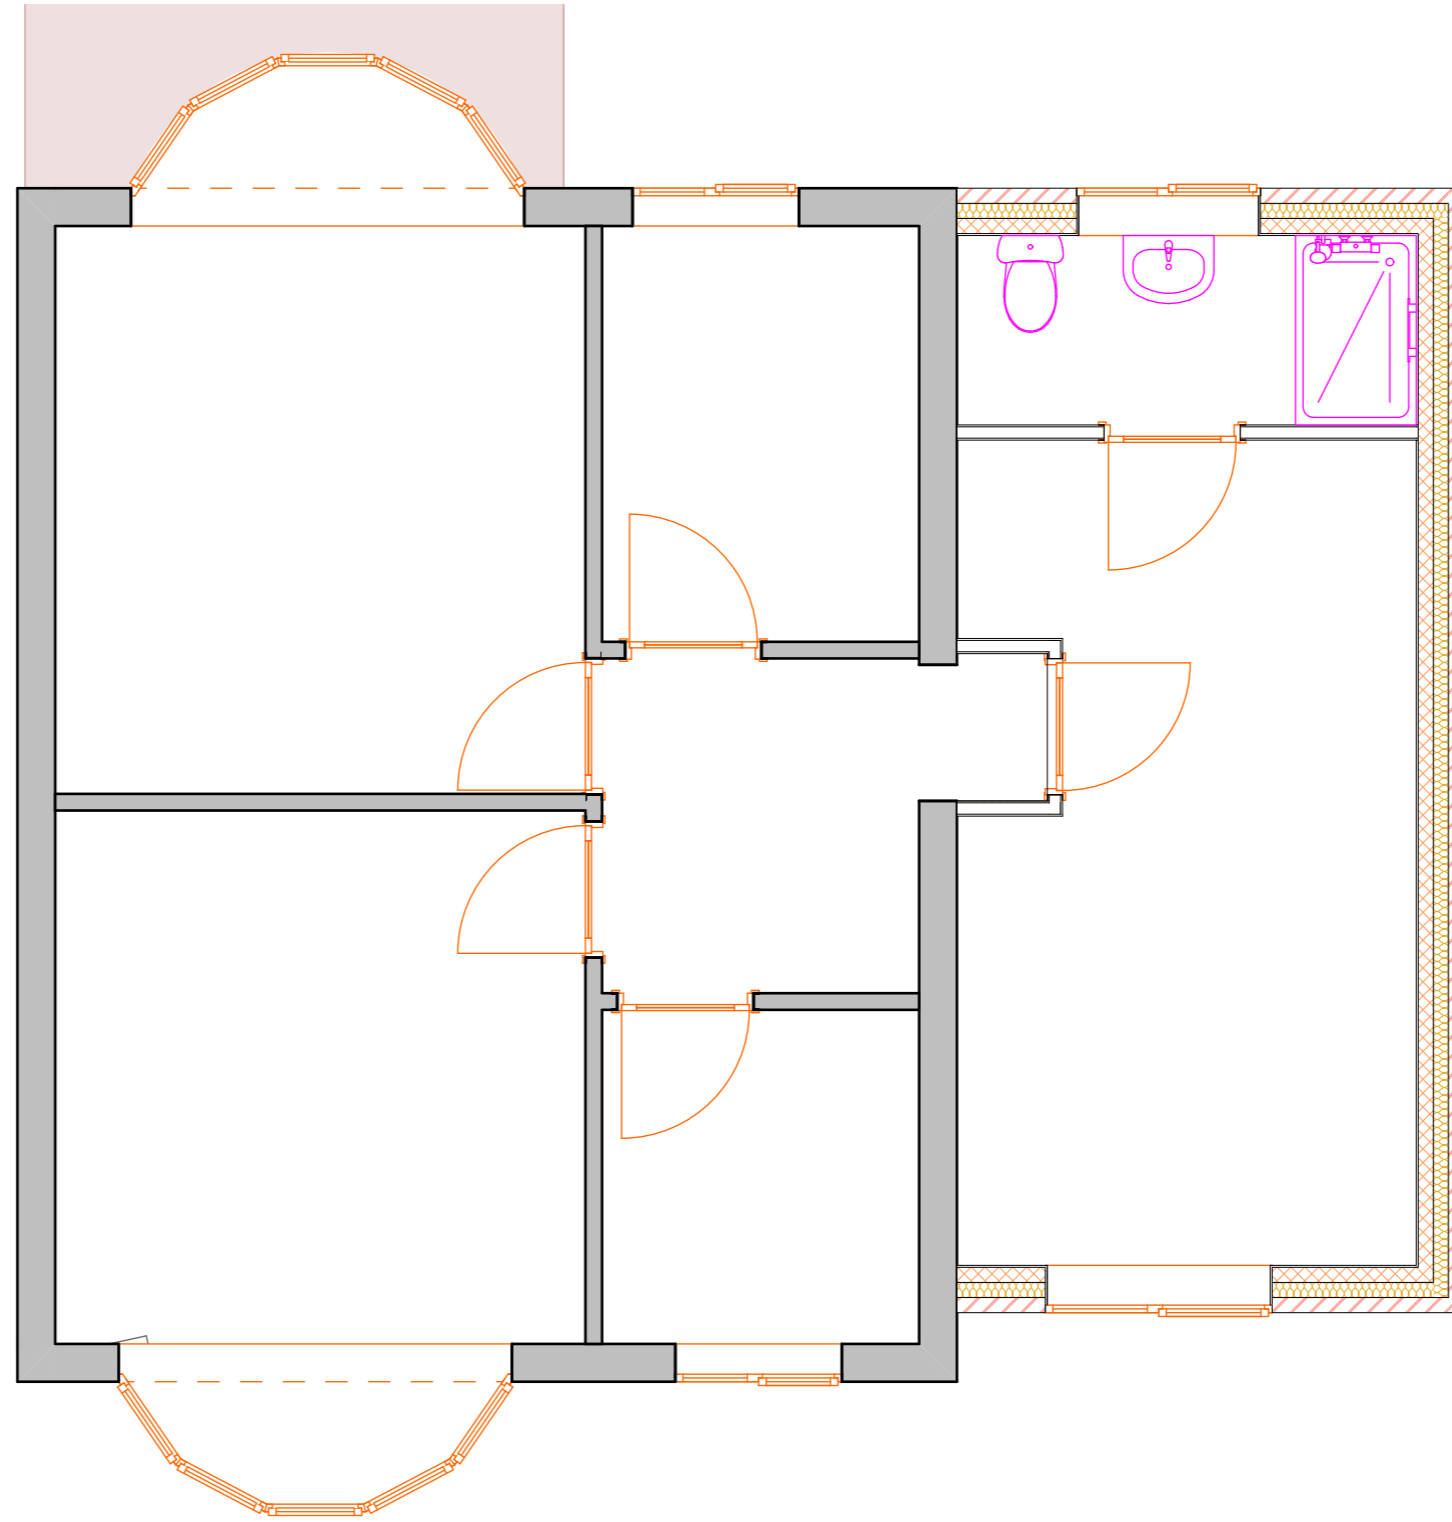


01-First Floor 1:50

	Job Title <b>35 Rawcliffe Drive</b>	Drawing Name <b>FF- Proposed Plans</b>	Drawing Status <b>Planning Application</b>	Drawing Scale <b>1:50</b>	Layout ID <b>RD2304</b>	Status    Revision
---	--	---	---	------------------------------	----------------------------	--------------------

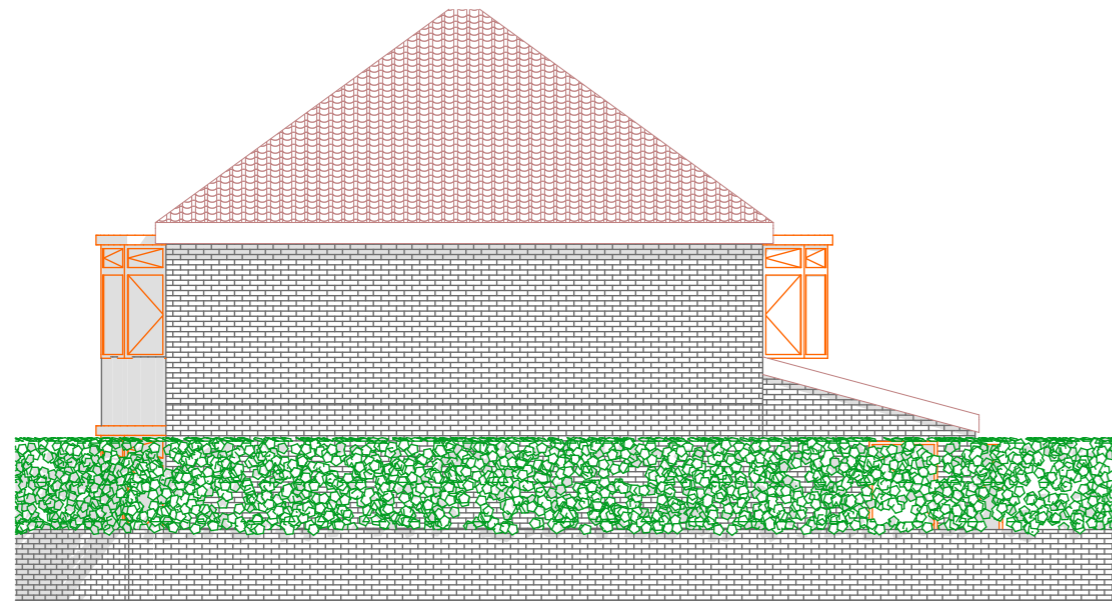


1  
-


E-East Elevation  
1:100

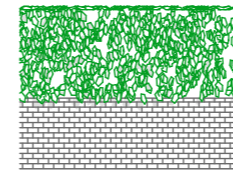

2  
-


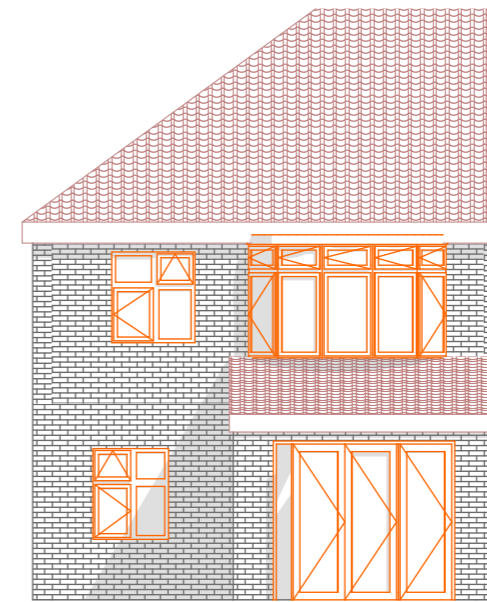


E-North Elevation  
1:100

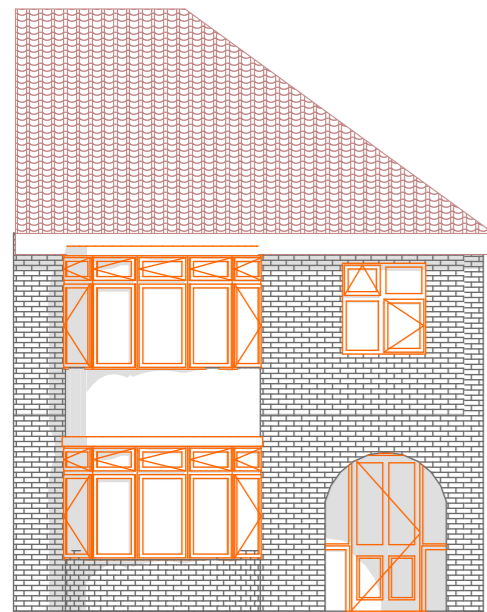


3  
-

E-South Elevation  
1:100

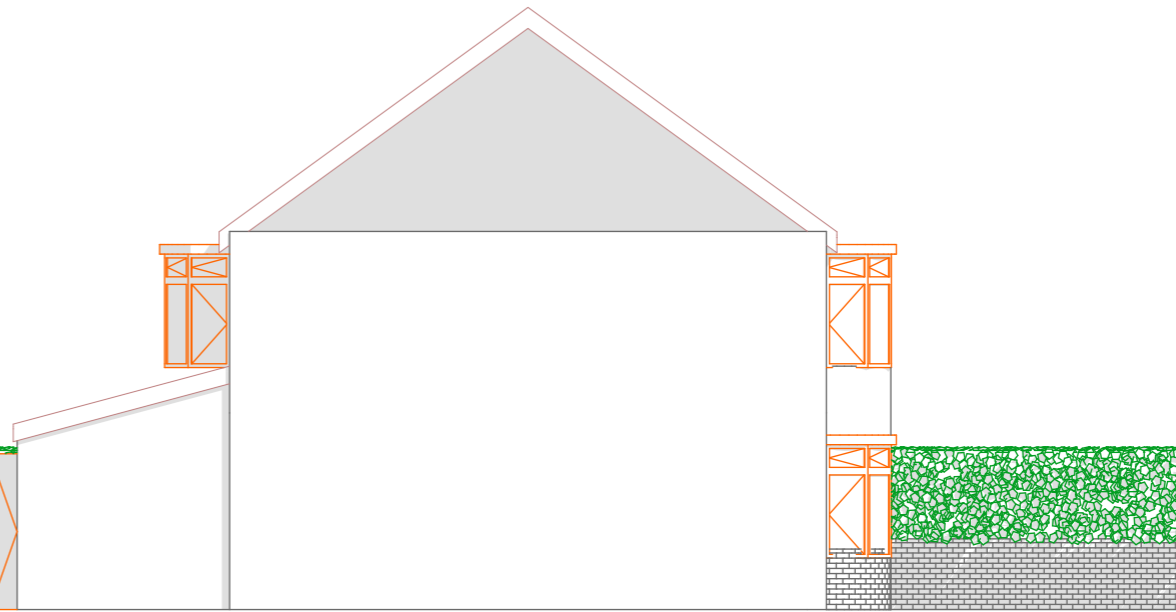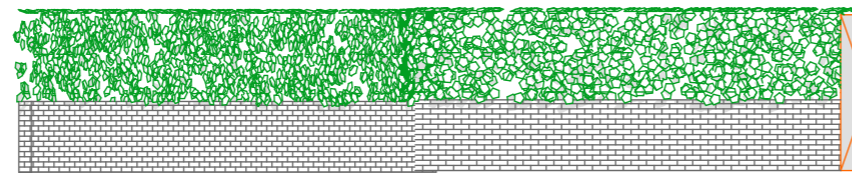


E-West Elevation  
1:100

4  
-

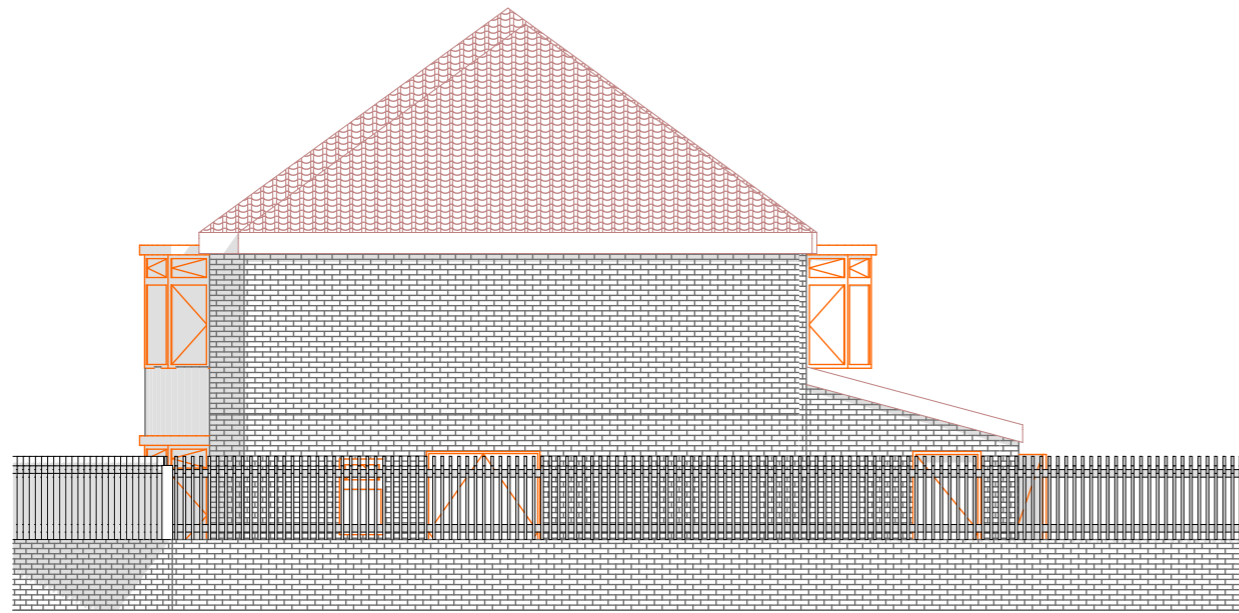


1  
-

E-East Elevation  
1:100

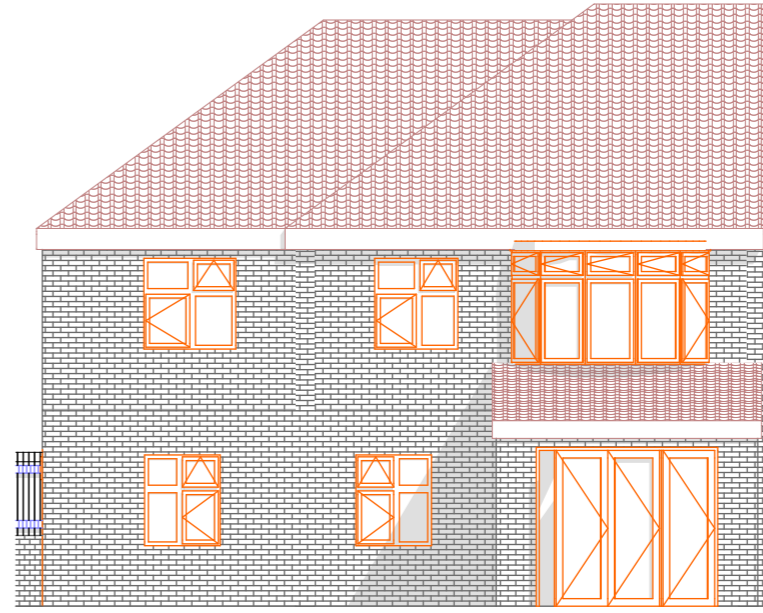


2  
-

E-North Elevation  
1:100

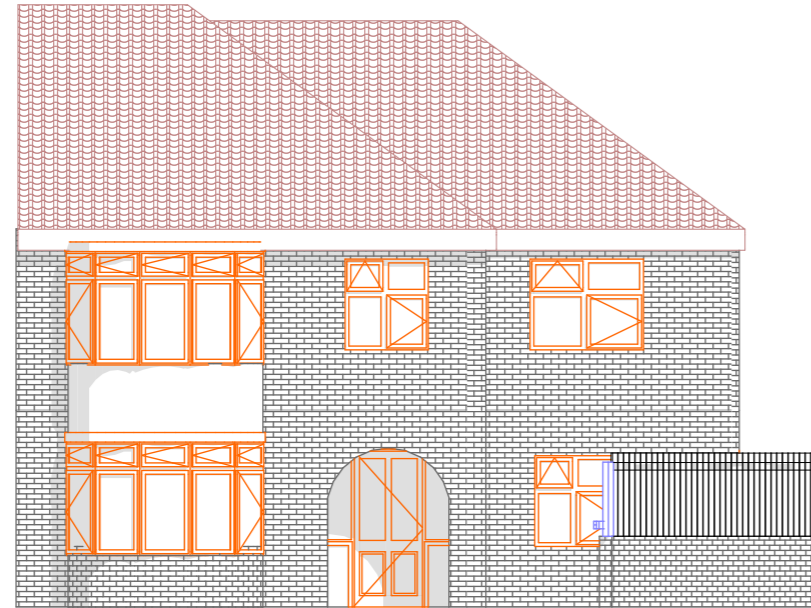


3  
-

E-South Elevation  
1:100

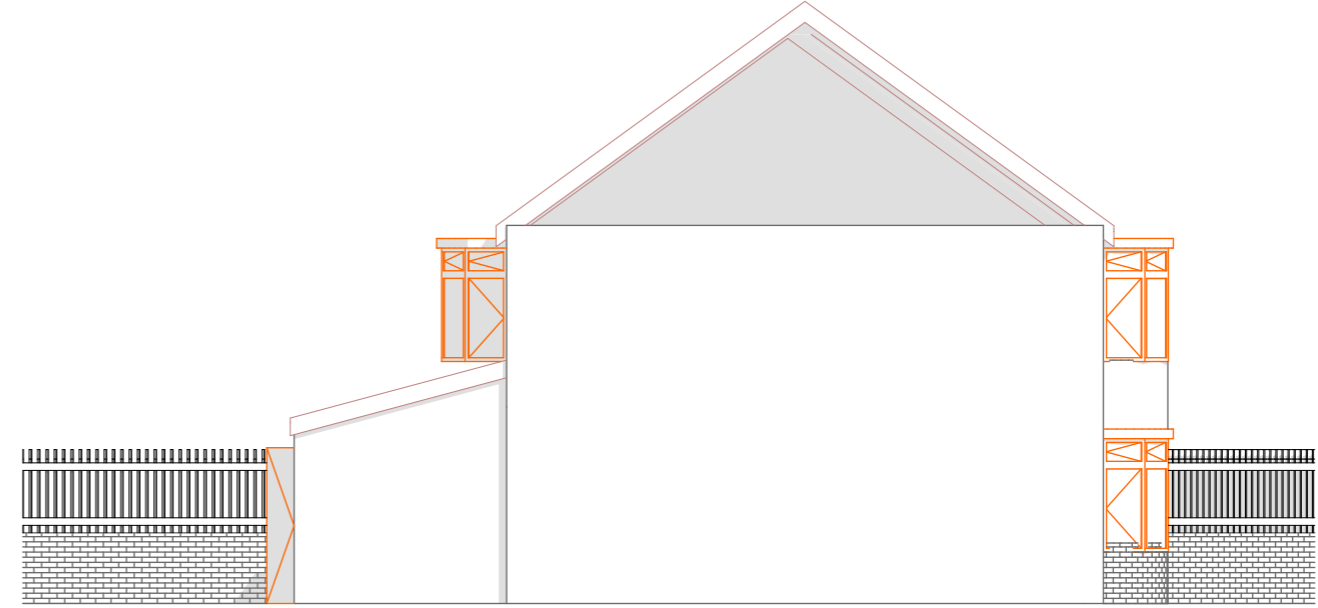

4  
-

E-West Elevation  
1:100

	<p>Job Title <b>35 Rawcliffe Drive</b></p>	<p>Drawing Name <b>Proposed Elevations</b></p>	<p>Drawing Status <b>Planning Application</b></p>	<p>Drawing Scale <b>1:100</b></p>	<p>Layout ID <b>RD2306</b></p> <p>Status      Revision</p>
---	--	--	---	---------------------------------------	--






5

35 rawcliffe drive - Picture1


1:1.05

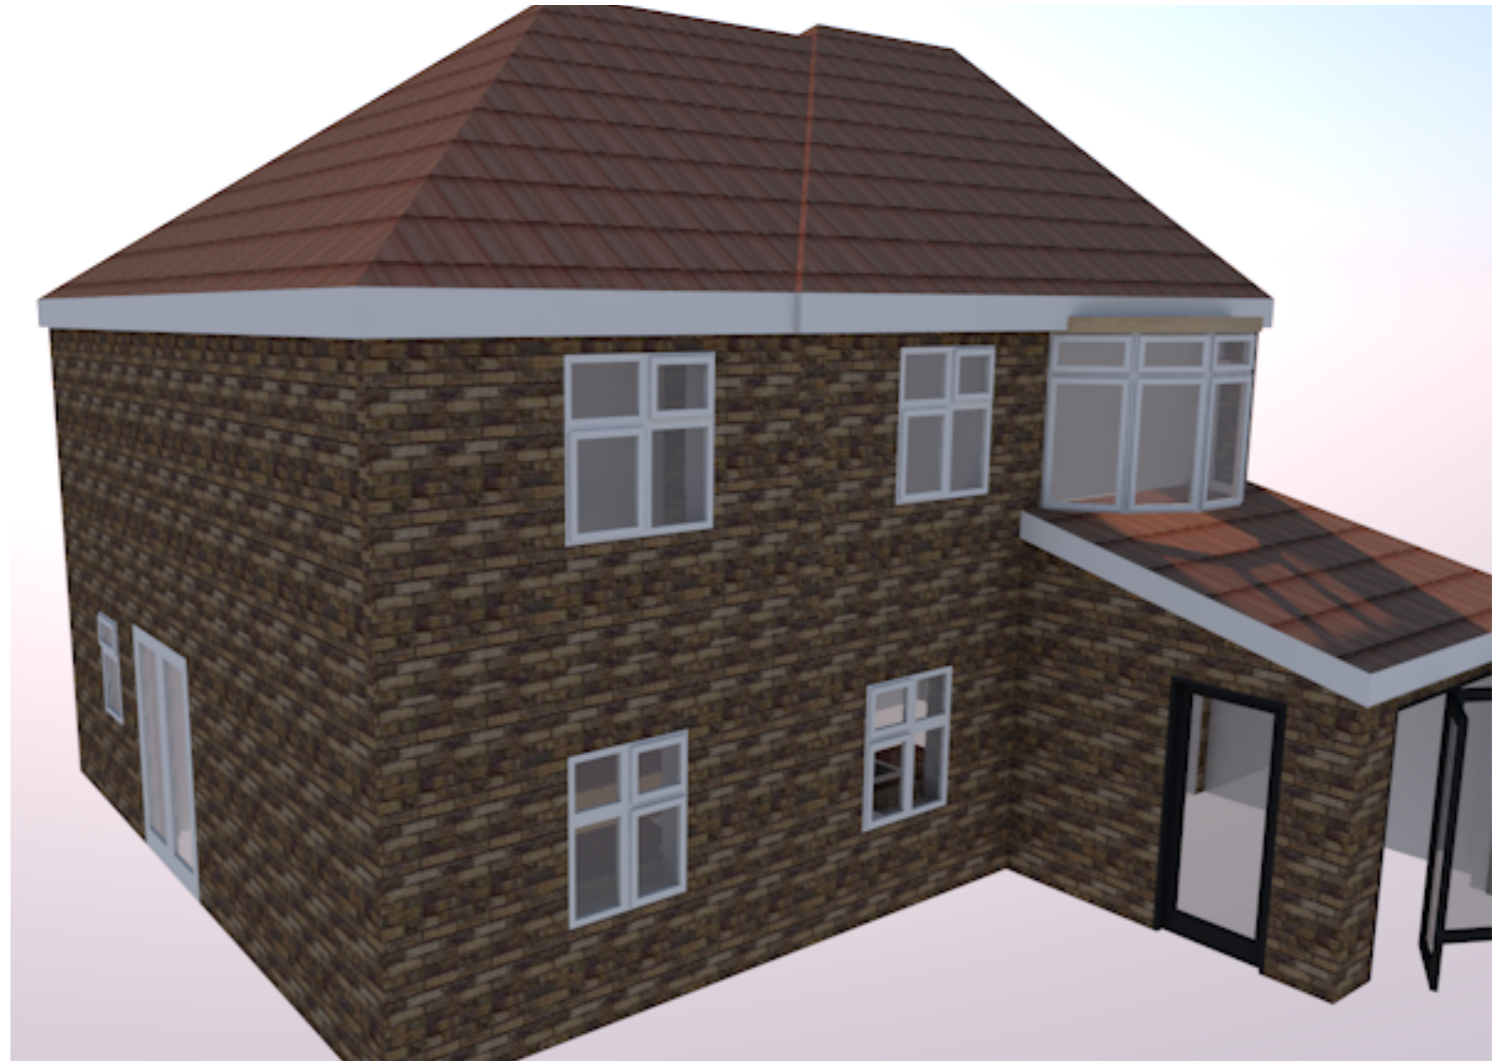

6

35 rawcliffe drive - Picture2

1:1.08

	Job Title <b>35 Rawcliffe Drive</b>	Drawing Name <b>3D Views</b>	Drawing Status <b>Planning Application</b>	Drawing Scale <b>1:1.05, 1:1.08</b>	Layout ID <b>RD2307</b>	Status 	Revision 
---	--	---------------------------------	---	--	----------------------------	------------	--------------



1

BOUNDARY PROPOSED


1:1.34



2

BOUNDARY EXISTING

1:1.35

	<p>Job Title <b>35 Rawcliffe Drive</b></p>	<p>Drawing Name <b>3D Boundary Treatments</b></p>	<p>Drawing Status <b>Planning Application</b></p>	<p>Drawing Scale <b>1:1.34, 1:1.35</b></p>	<p>Layout ID <b>RD2308</b></p> <p>Status    Revision</p>
---	--	---	---	--	--