


2 35 rawcliffe drive location plan 1:1250

1
-


Site Plan Proposed
1:500

	Job Title 35 Rawcliffe Drive	Drawing Name Site Plan Proposed	Drawing Status Planning Application	Drawing Scale 1:500, 1:1250	Layout ID RD2301	Status Revision
--	--	---	---	---------------------------------------	----------------------------	--------------------

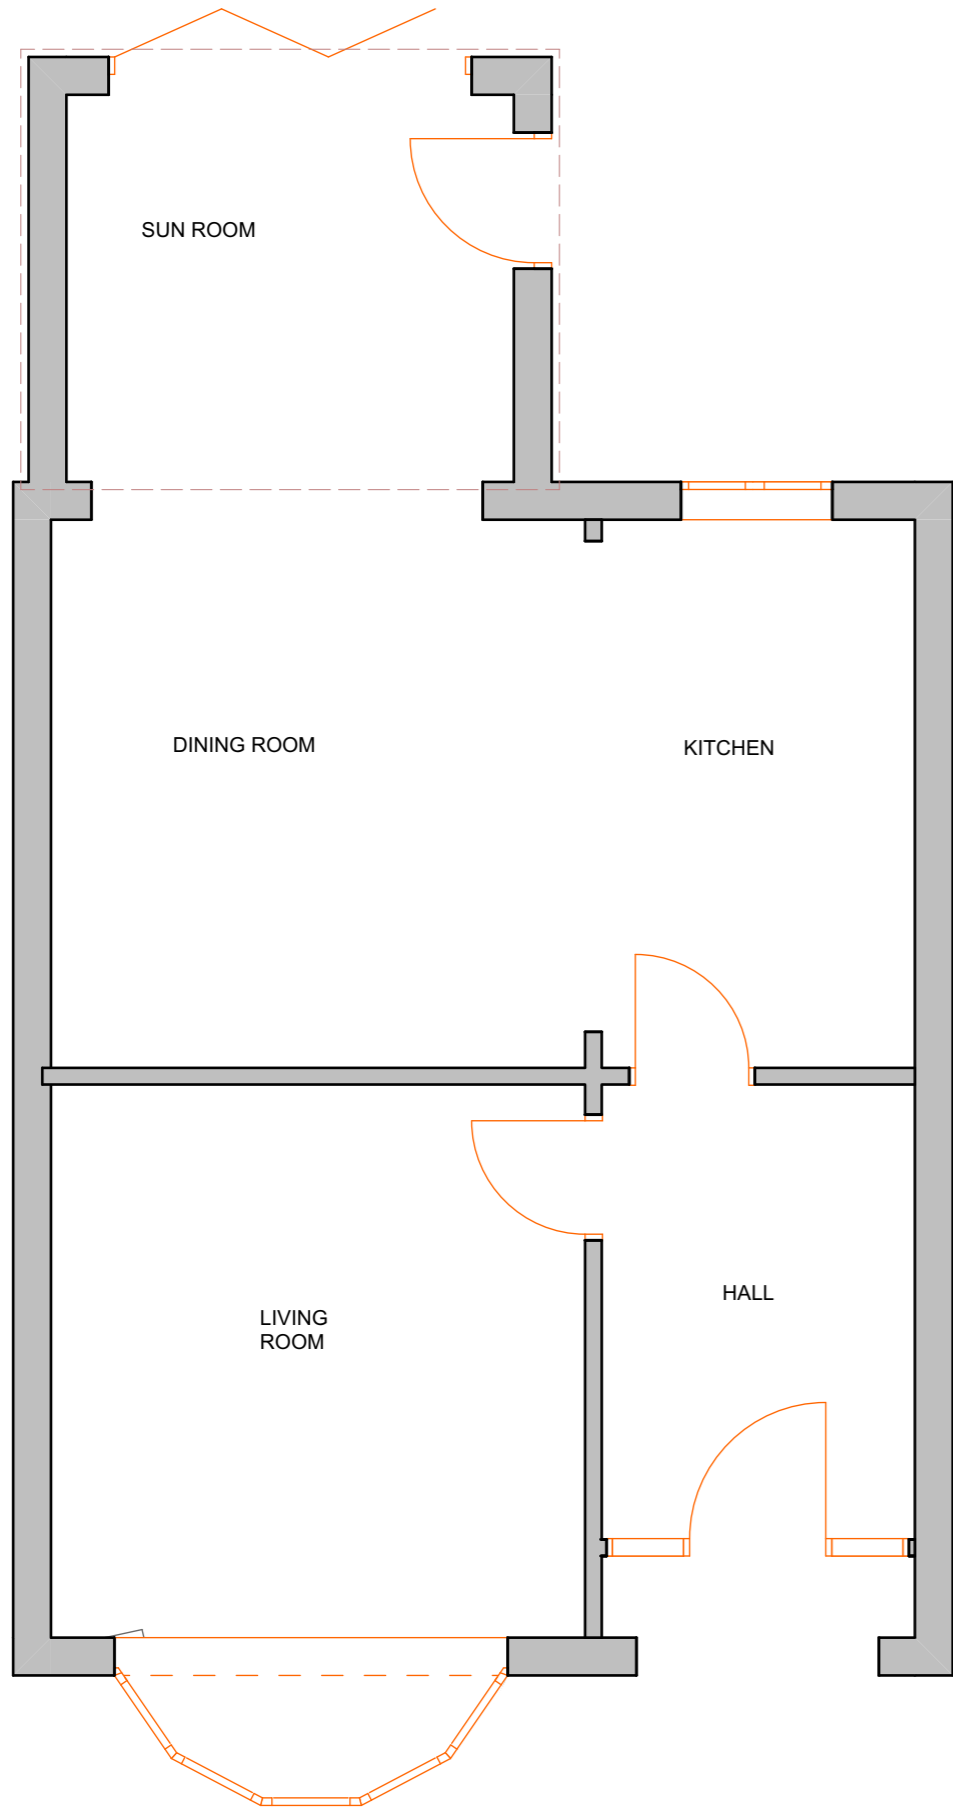


GF-Ground Floor
1:50


1 -

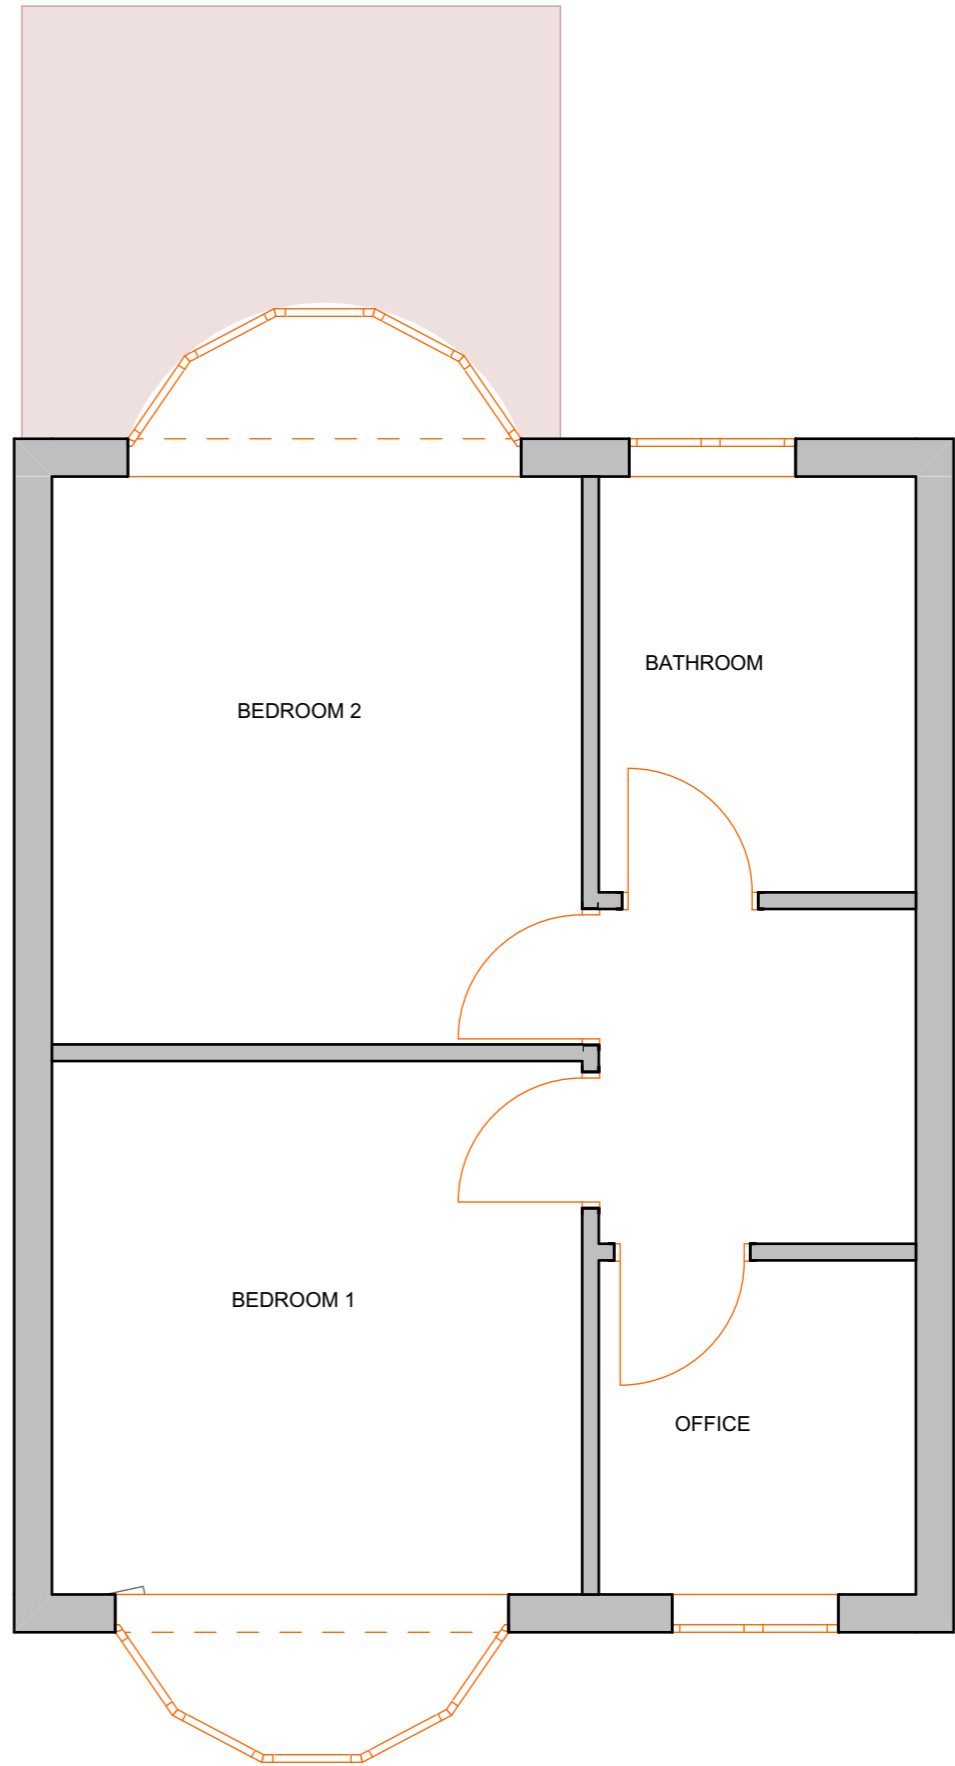

01-First Floor
1:50


2 -


	<p>Job Title 35 Rawcliffe Drive</p>	<p>Drawing Name Existing Plans</p>	<p>Drawing Status Planning Application</p>	<p>Drawing Scale 1:50</p>	<p>Layout ID RD2302</p> <p>Status Revision</p>
---	--	---	---	--------------------------------------	--

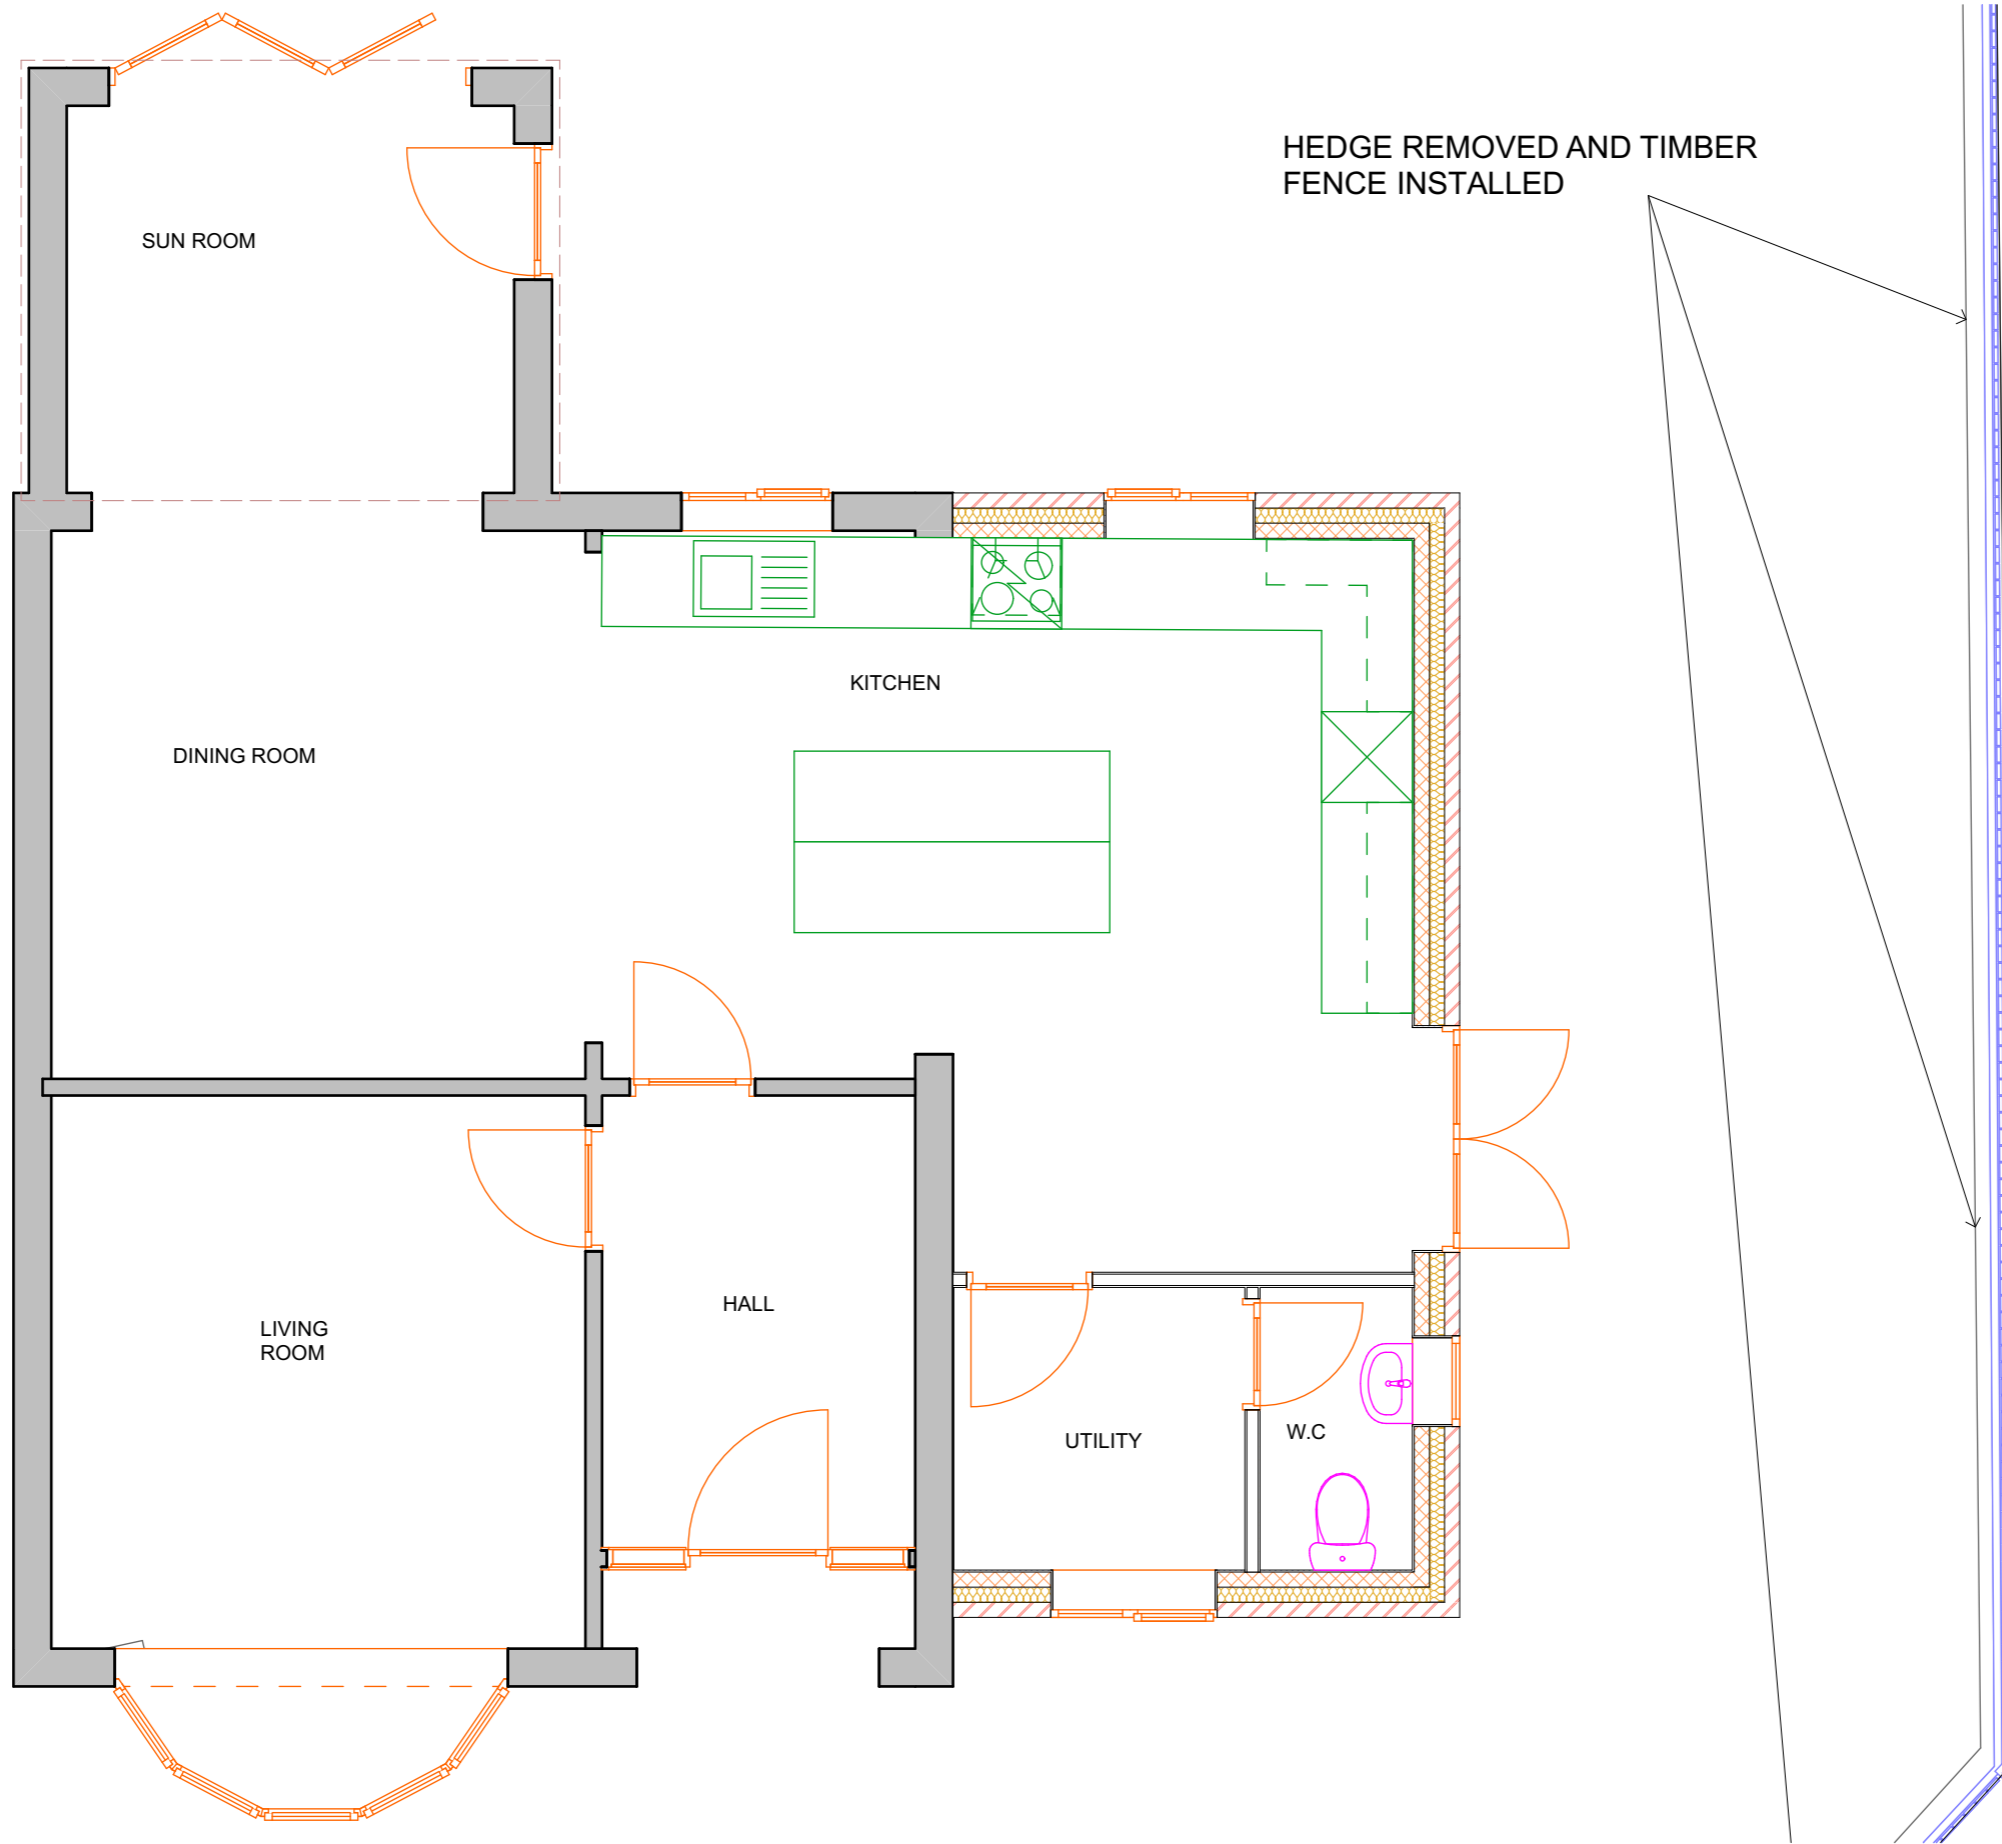

GF-Ground Floor
1:50




	Job Title 35 Rawcliffe Drive	Drawing Name 0. GF-Proposed Plans	Drawing Status Planning Application	Drawing Scale 1:50	Layout ID RD2303	Status Revision
---	--	---	---	------------------------------	----------------------------	--------------------

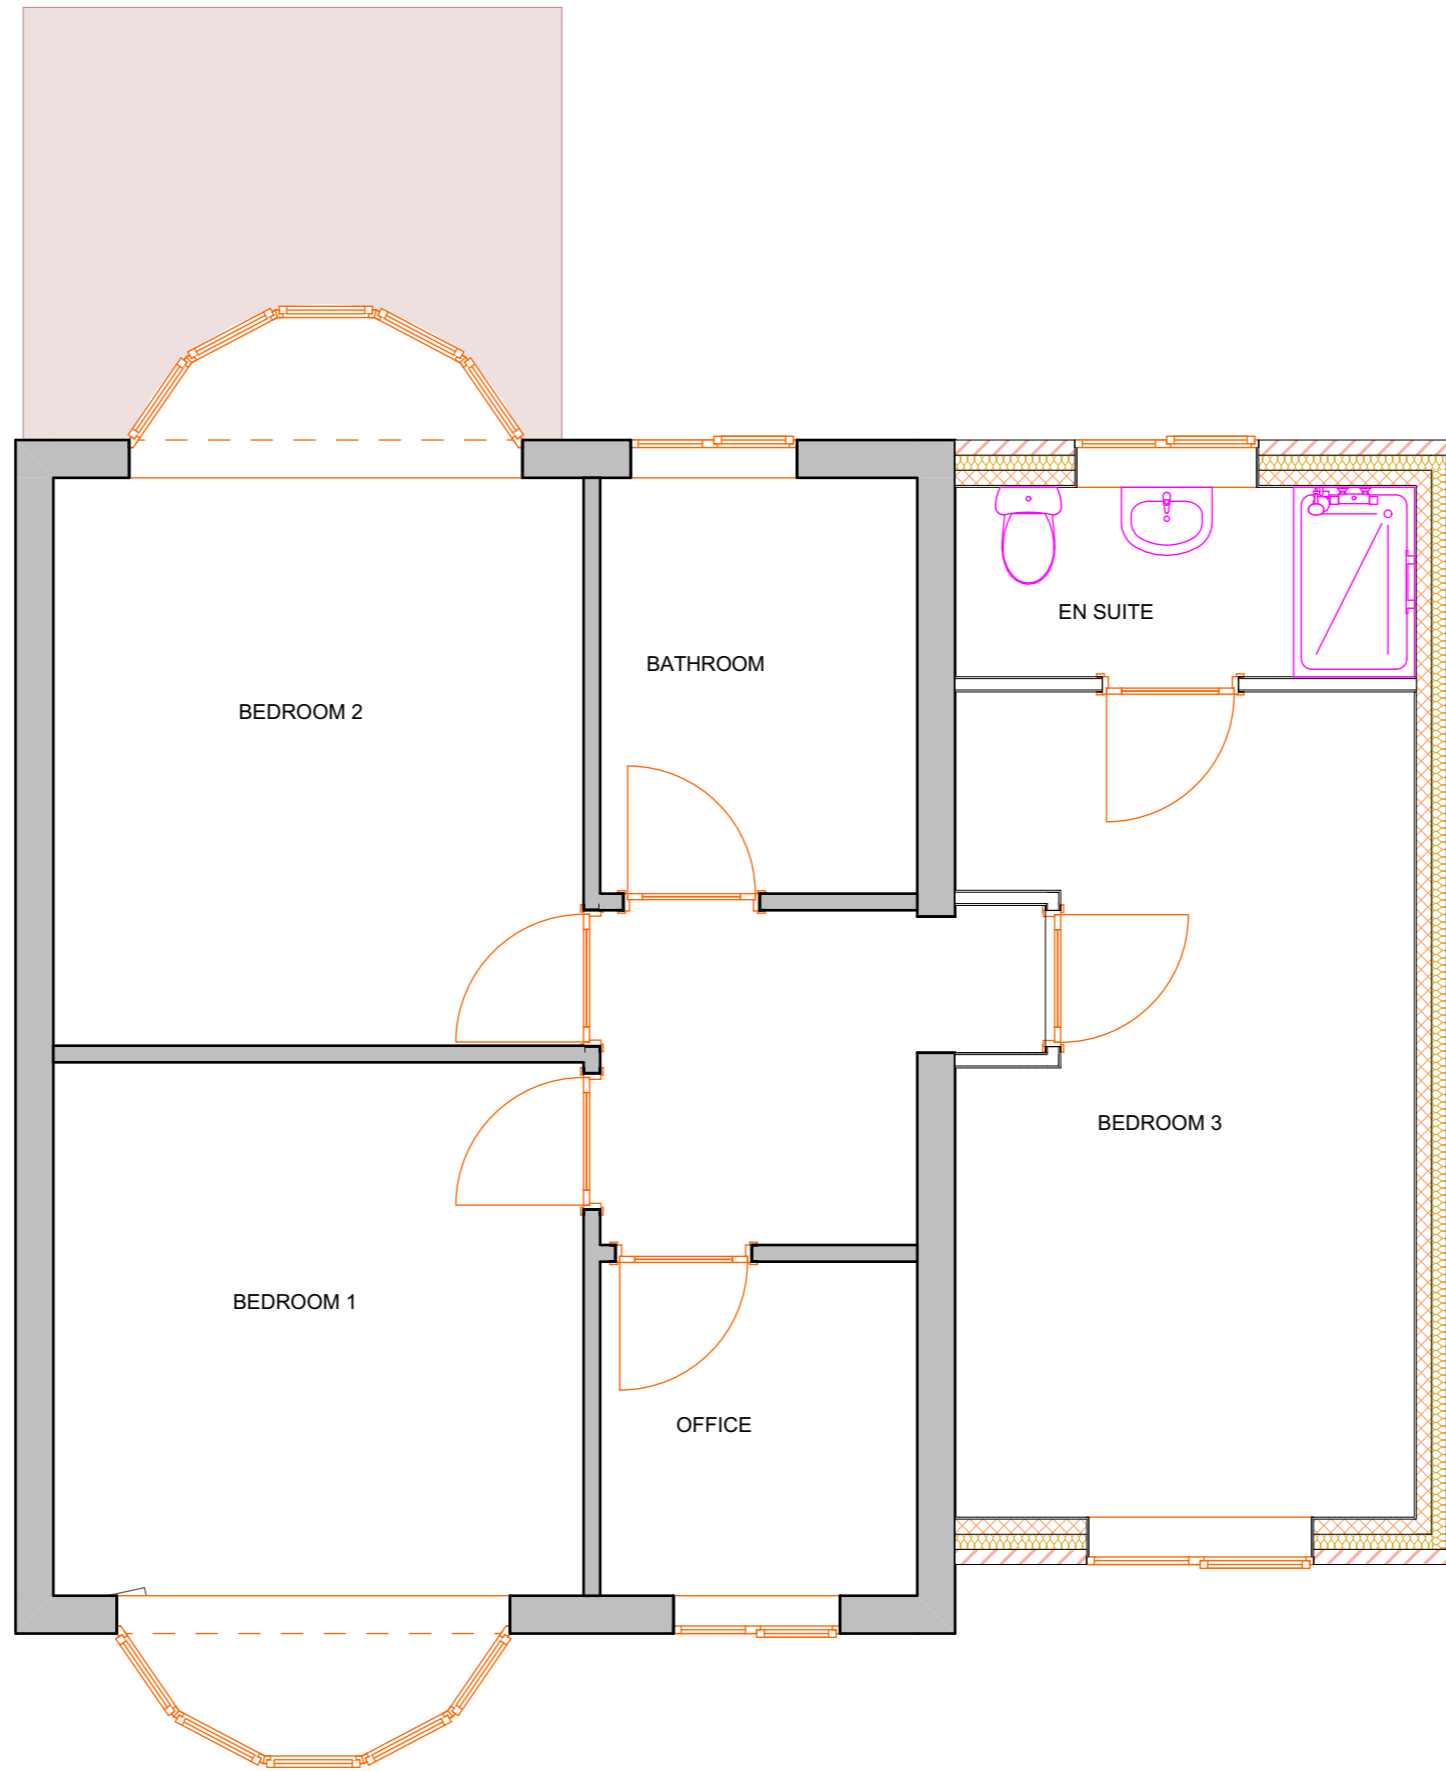


01-First Floor

1:50




	<p>Job Title 35 Rawcliffe Drive</p>	<p>Drawing Name FF- Proposed Plans</p>	<p>Drawing Status Planning Application</p>	<p>Drawing Scale 1:50</p>	<p>Layout ID RD2304</p> <p>Status Revision</p>
---	--	---	---	--------------------------------------	--

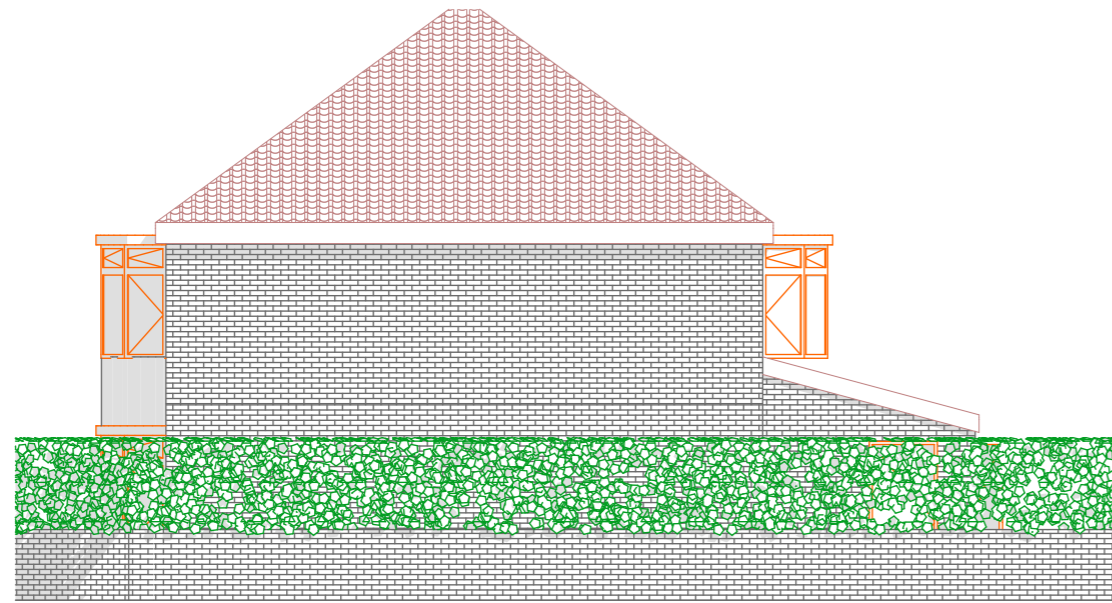


1
-

E-East Elevation
1:100

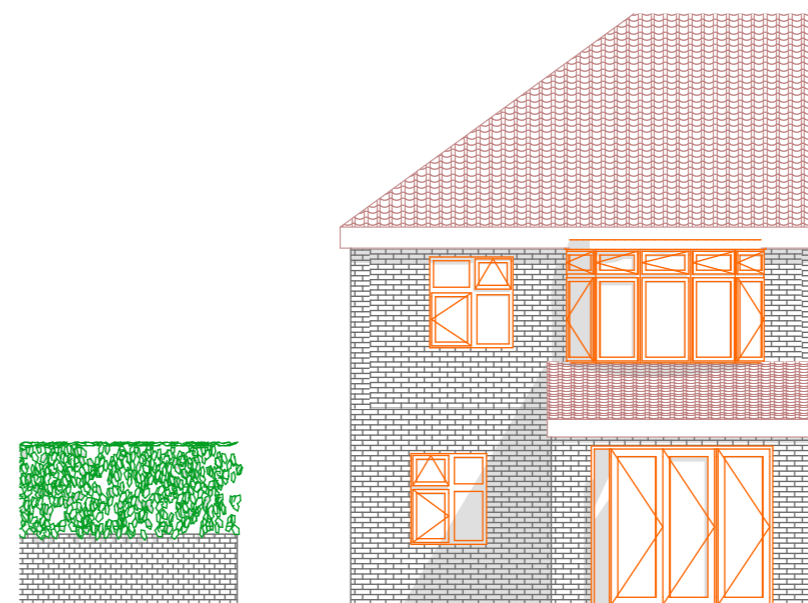



2
-

E-North Elevation
1:100

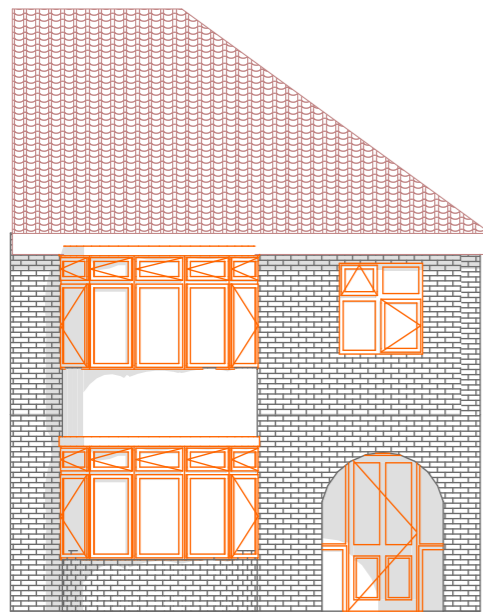


3
-

E-South Elevation
1:100

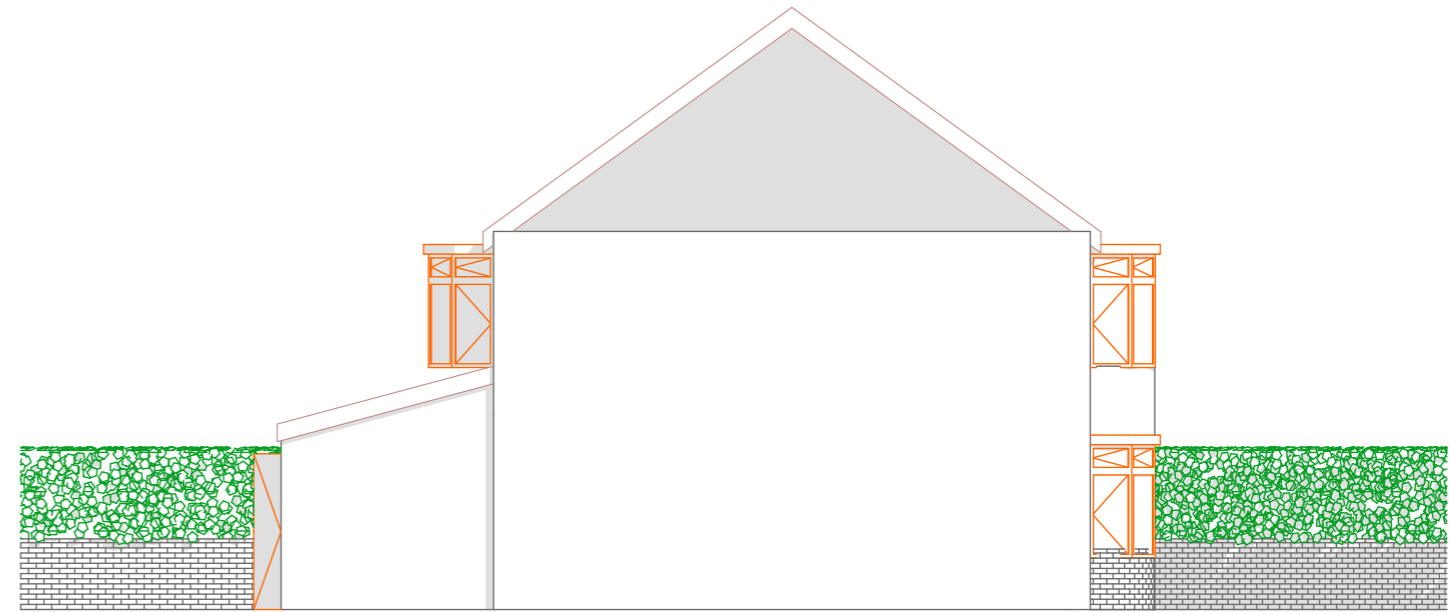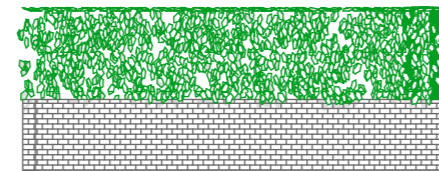


4
-

E-West Elevation
1:100

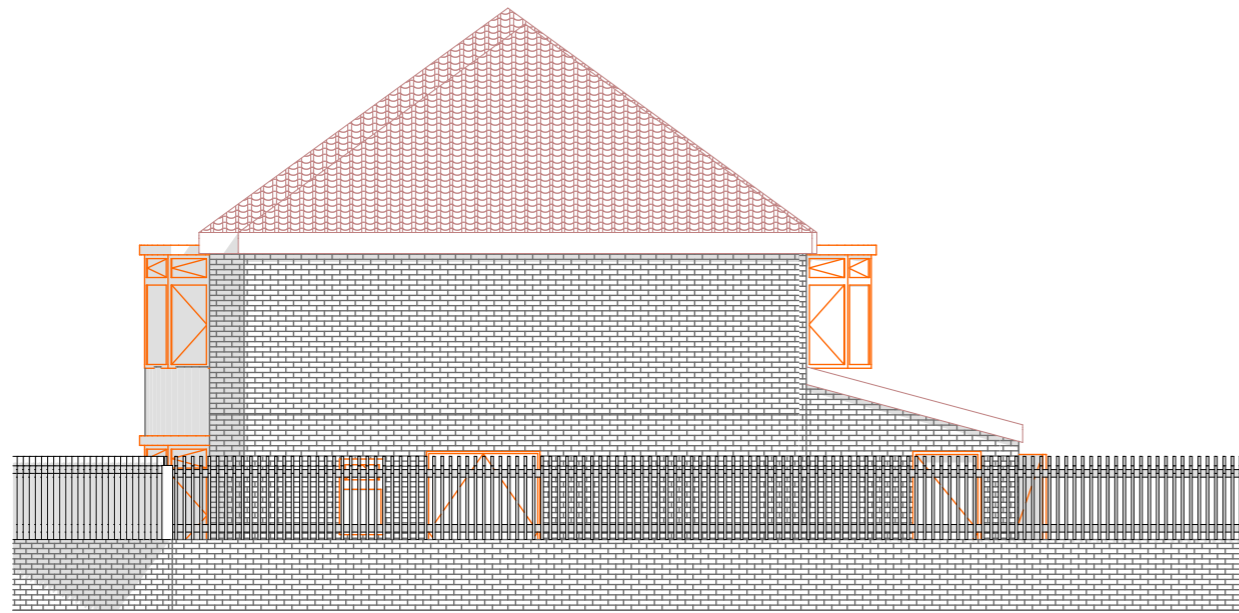


1
-

E-East Elevation
1:100

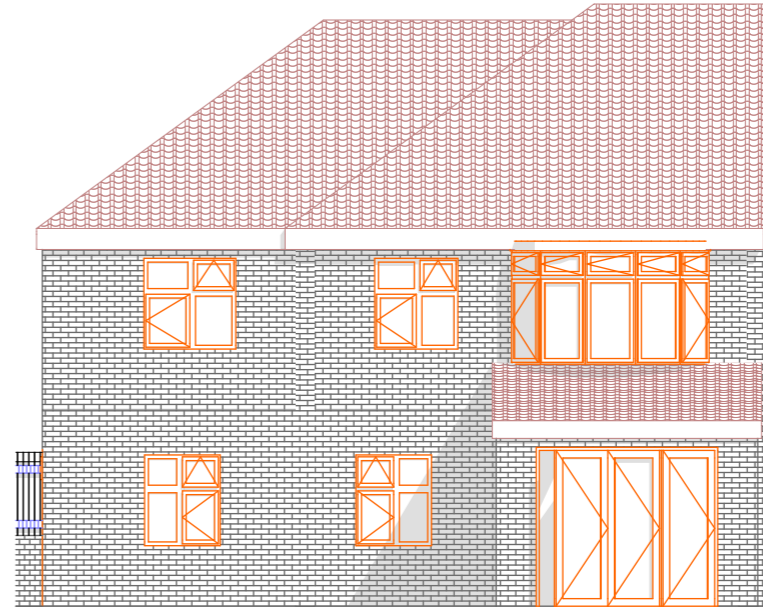


2
-

E-North Elevation
1:100

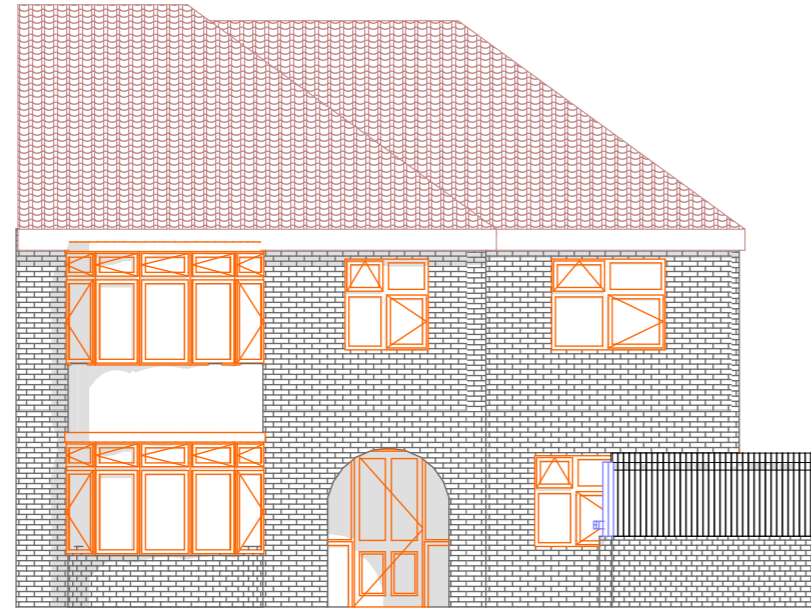


3
-

E-South Elevation
1:100

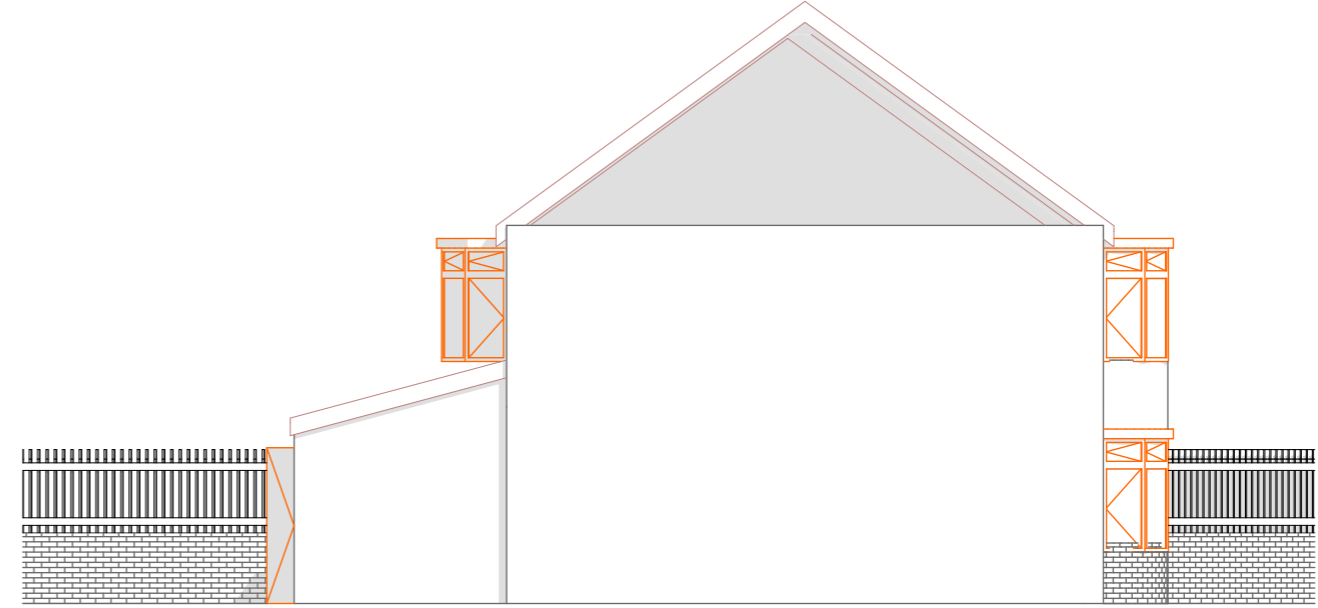

4
-

E-West Elevation
1:100


	<p>Job Title 35 Rawcliffe Drive</p>	<p>Drawing Name Proposed Elevations</p>	<p>Drawing Status Planning Application</p>	<p>Drawing Scale 1:100</p>	<p>Layout ID RD2306</p> <p>Status Revision</p>
---	--	--	---	---------------------------------------	--



5

35 rawcliffe drive - Picture1


1:1.05

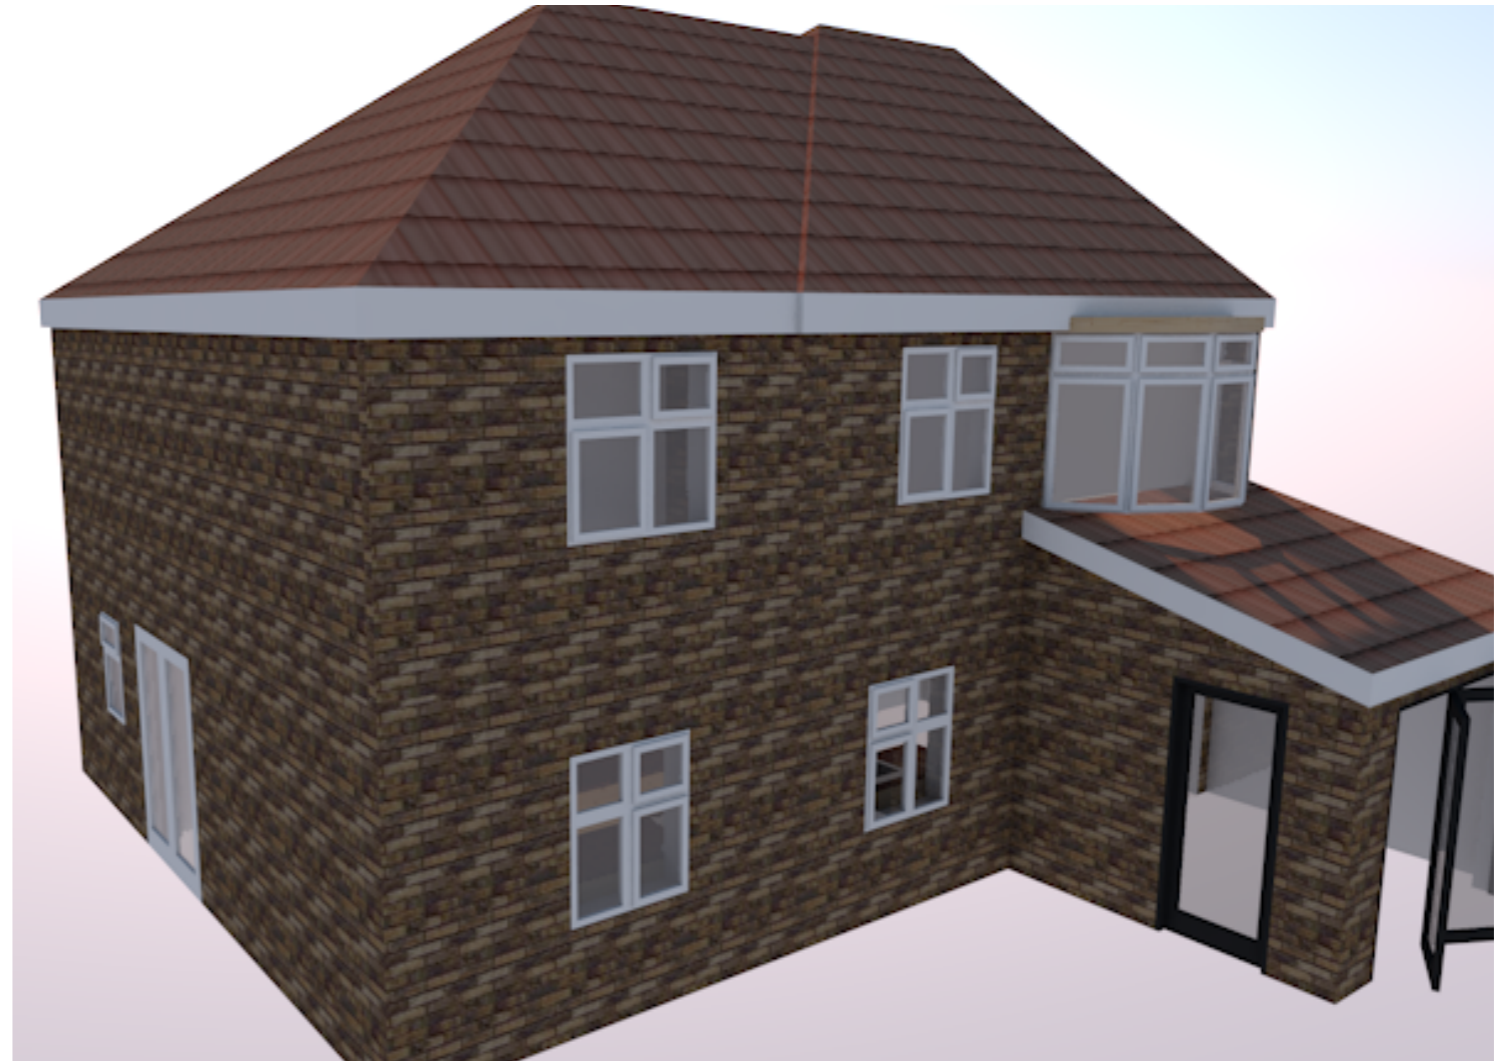

6

35 rawcliffe drive - Picture2

1:1.08

	Job Title 35 Rawcliffe Drive	Drawing Name 3D Views	Drawing Status Planning Application	Drawing Scale 1:1.05, 1:1.08	Layout ID RD2307	Status 	Revision
---	--	---------------------------------	---	--	----------------------------	------------	----------



1

BOUNDARY PROPOSED


1:1.34



2

BOUNDARY EXISTING

1:1.35

	<p>Job Title 35 Rawcliffe Drive</p>	<p>Drawing Name 3D Boundary Treatments</p>	<p>Drawing Status Planning Application</p>	<p>Drawing Scale 1:1.34, 1:1.35</p>	<p>Layout ID RD2308</p> <p>Status Revision</p>
---	--	---	---	--	--