


Proposed East Elevation

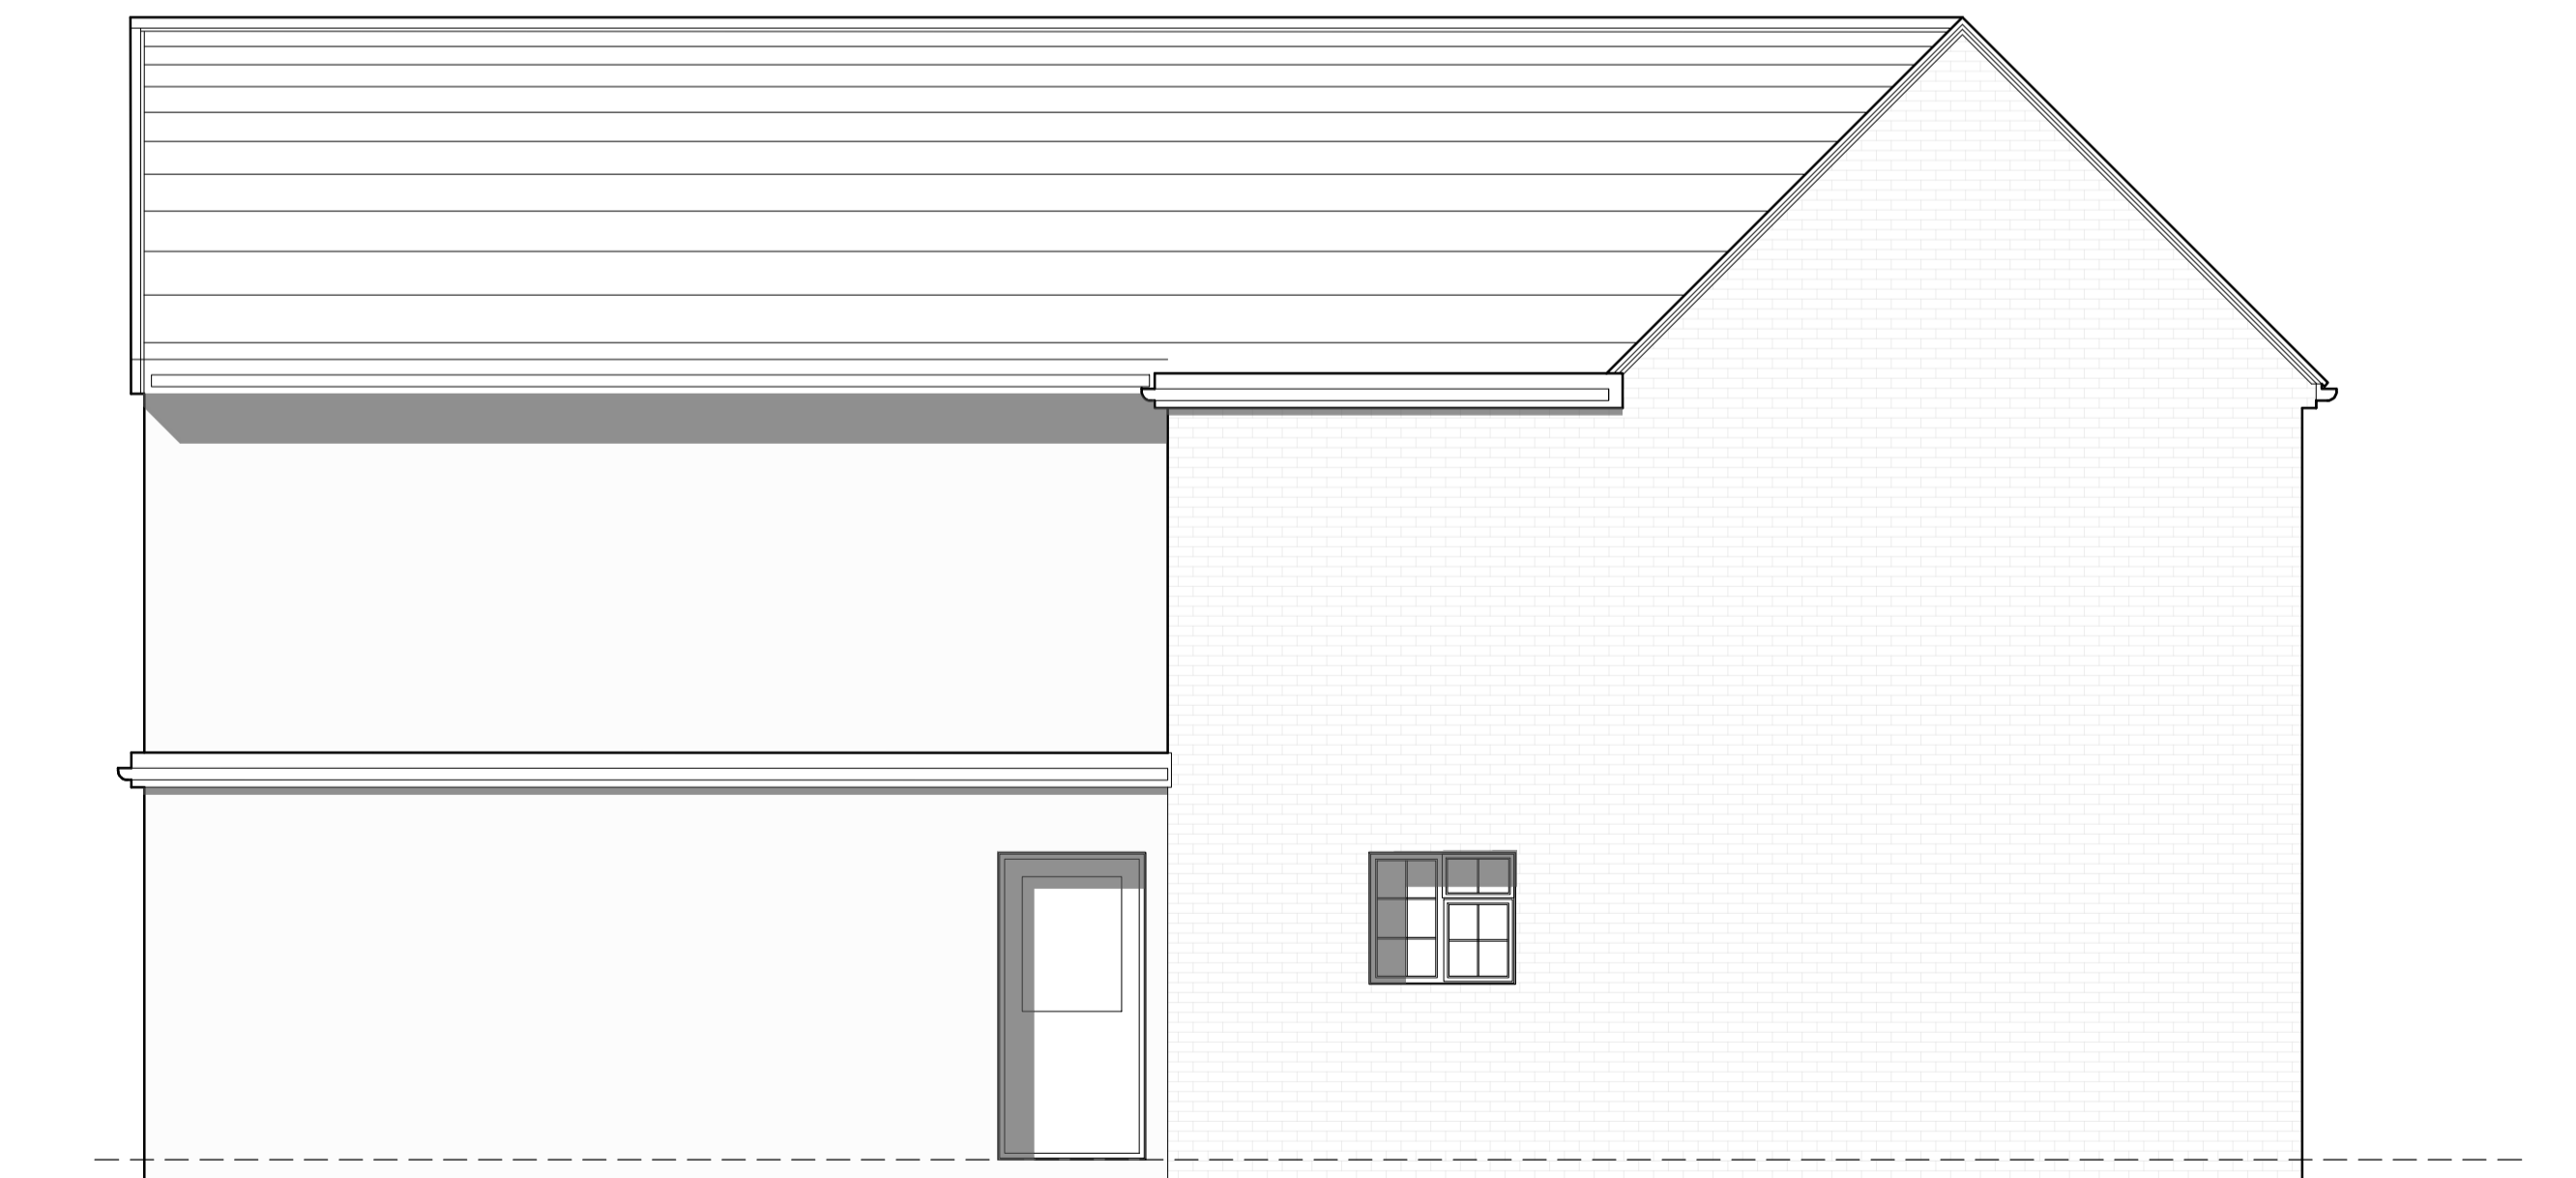

Proposed North Elevation



Proposed West Elevation

A	30/01/24	Layout has been revised to accommodate the clients comments	JB	JB
-	01/01/23	Original Drawing	JB	JB
Rev	Date	Revision Description	Drawn By	Approved By

AIG ARCHITECTS
 6 Pioneer Court, Darlington, DL1 4WD
 t: 01325 464 111
 e: studio@adgarchitects.co.uk
 w: www.adgarchitects.co.uk

Client
Mr and Mrs J Jones

Project Information
Proposed Extension to 15 Towthorpe Road, Haxby

Drawing Title
Proposed Elevations

A1 Scale: **1:50** A3 Scale: **1:100**

Job Number: **R.23.51** Drawing Number: **(21) 1** Revision: **A**

Drawing Issue
PLANNING