

NOTE


Please note this drawing is not from a measured survey. Contractor to check dimensions prior to works.

This drawing must not be scaled. All dimensions and levels must be checked on site and any discrepancies reported to the Architect prior to manufacture.


This drawing is the copyright of PNW Studios. It can be used only by this client and on this project as shown in the title block below.

REVISIONS


NO.	DESCRIPTION

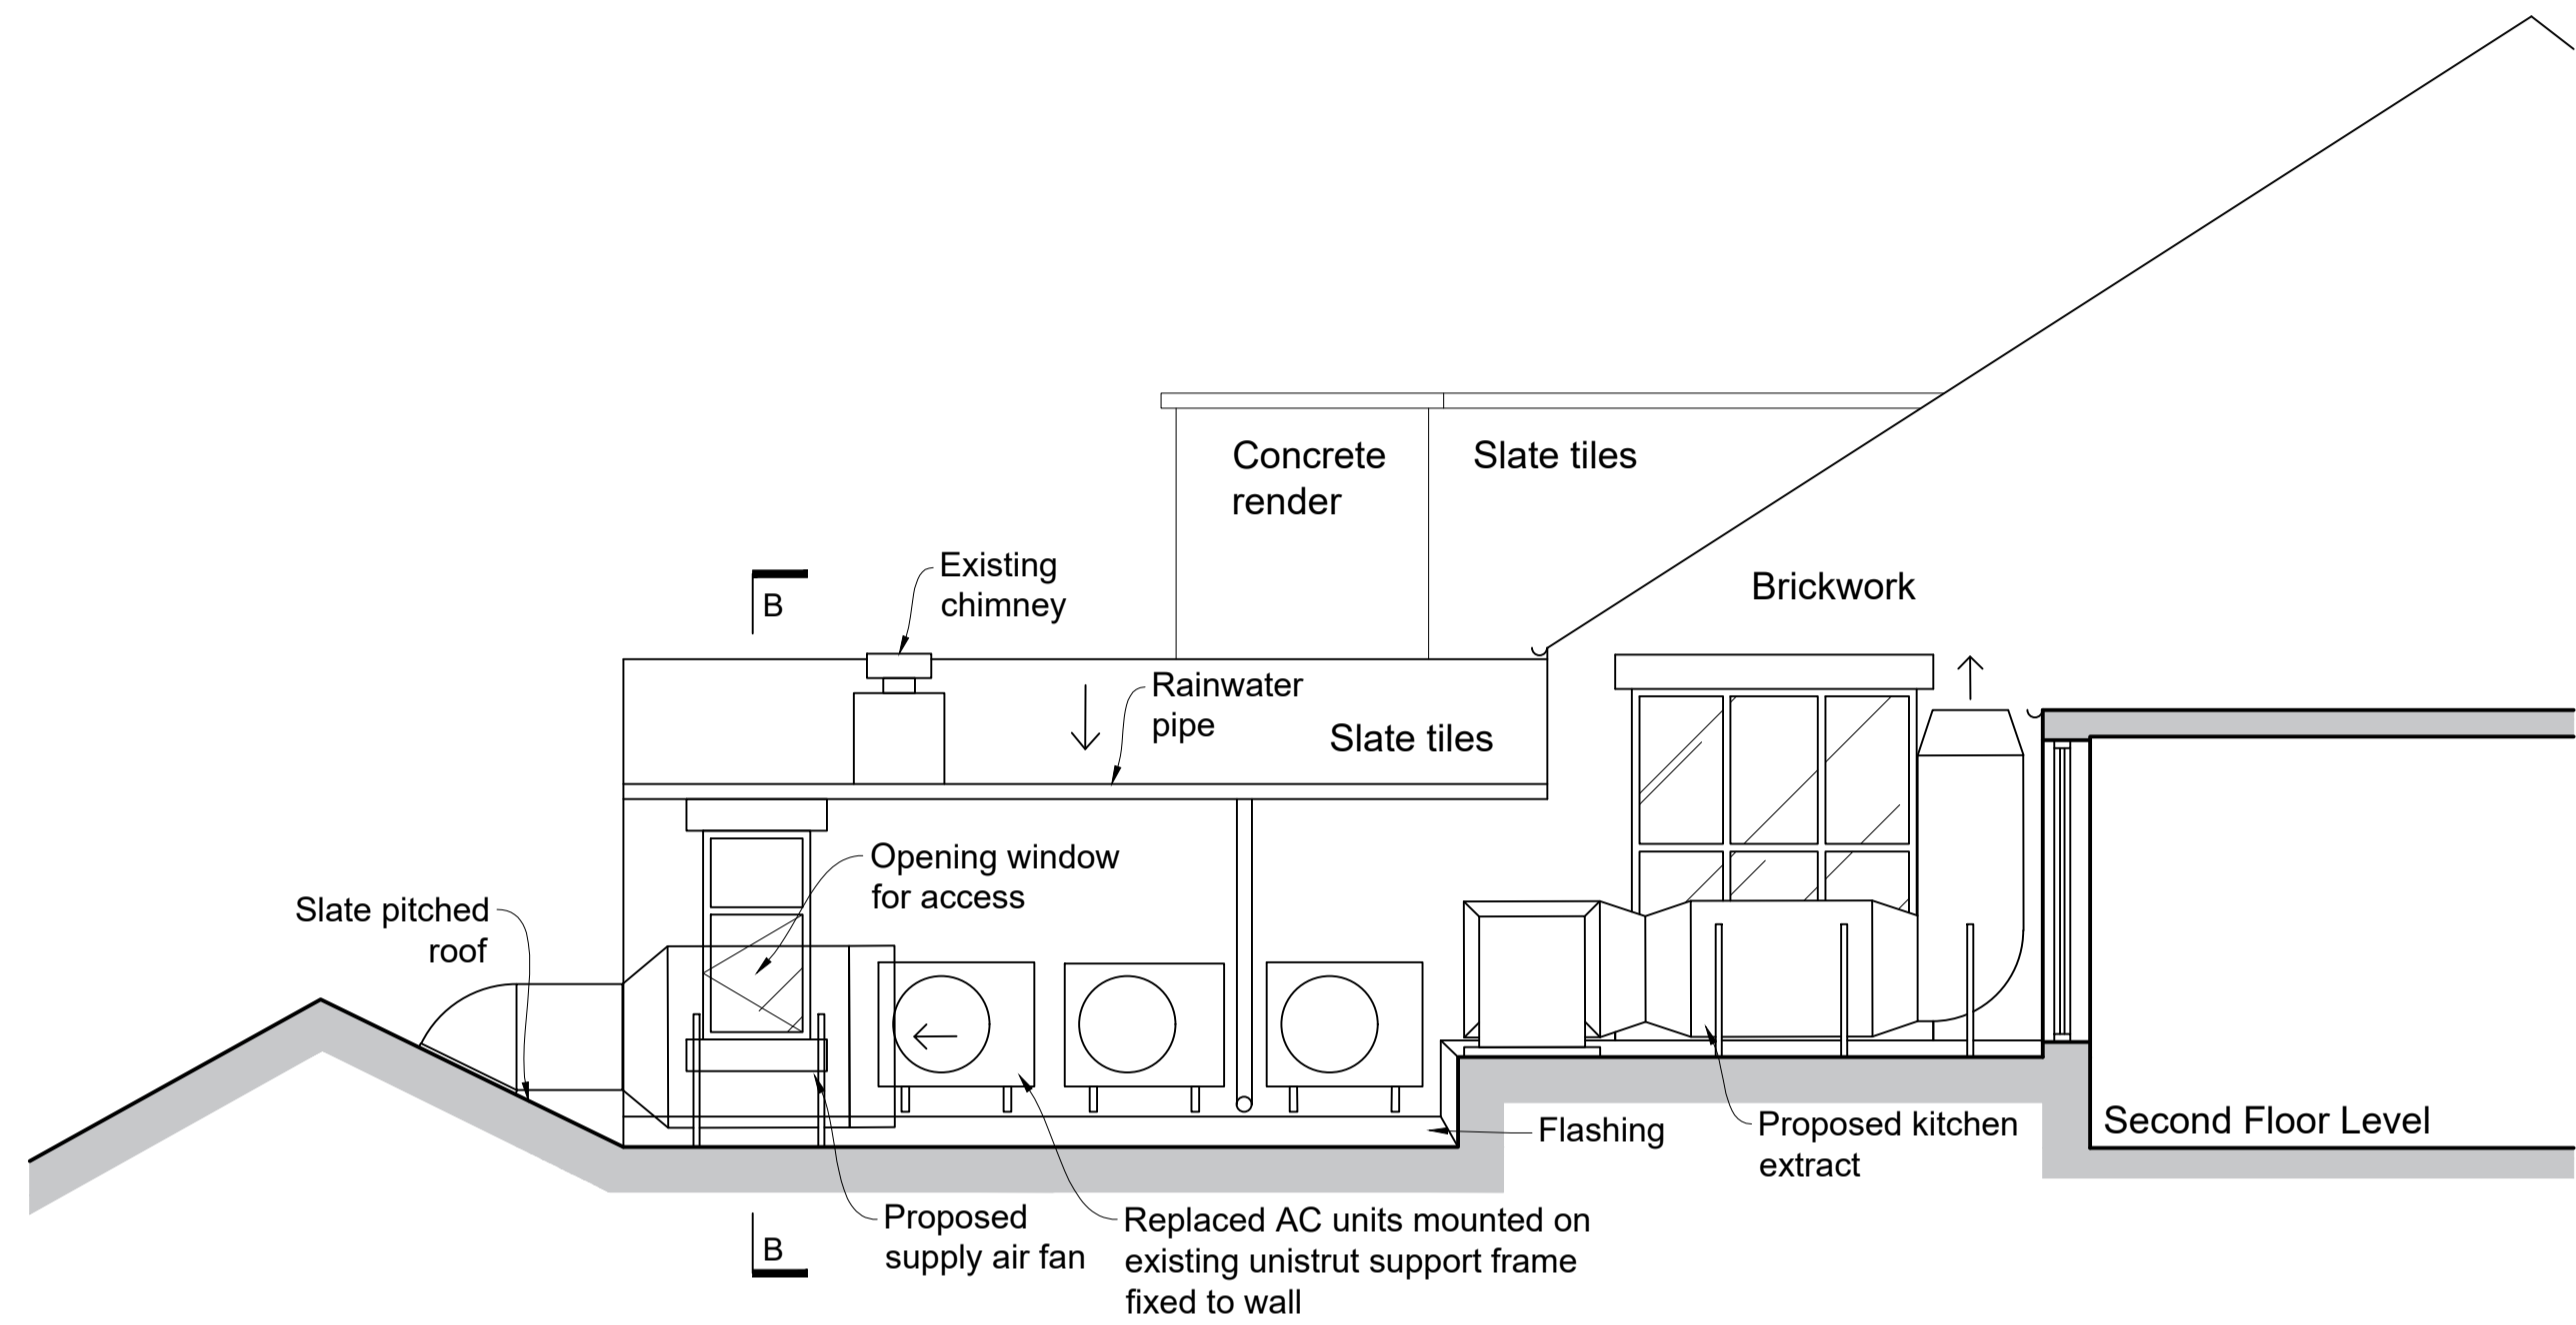

FLAT ROOF PLANT AREA ELEVATION A

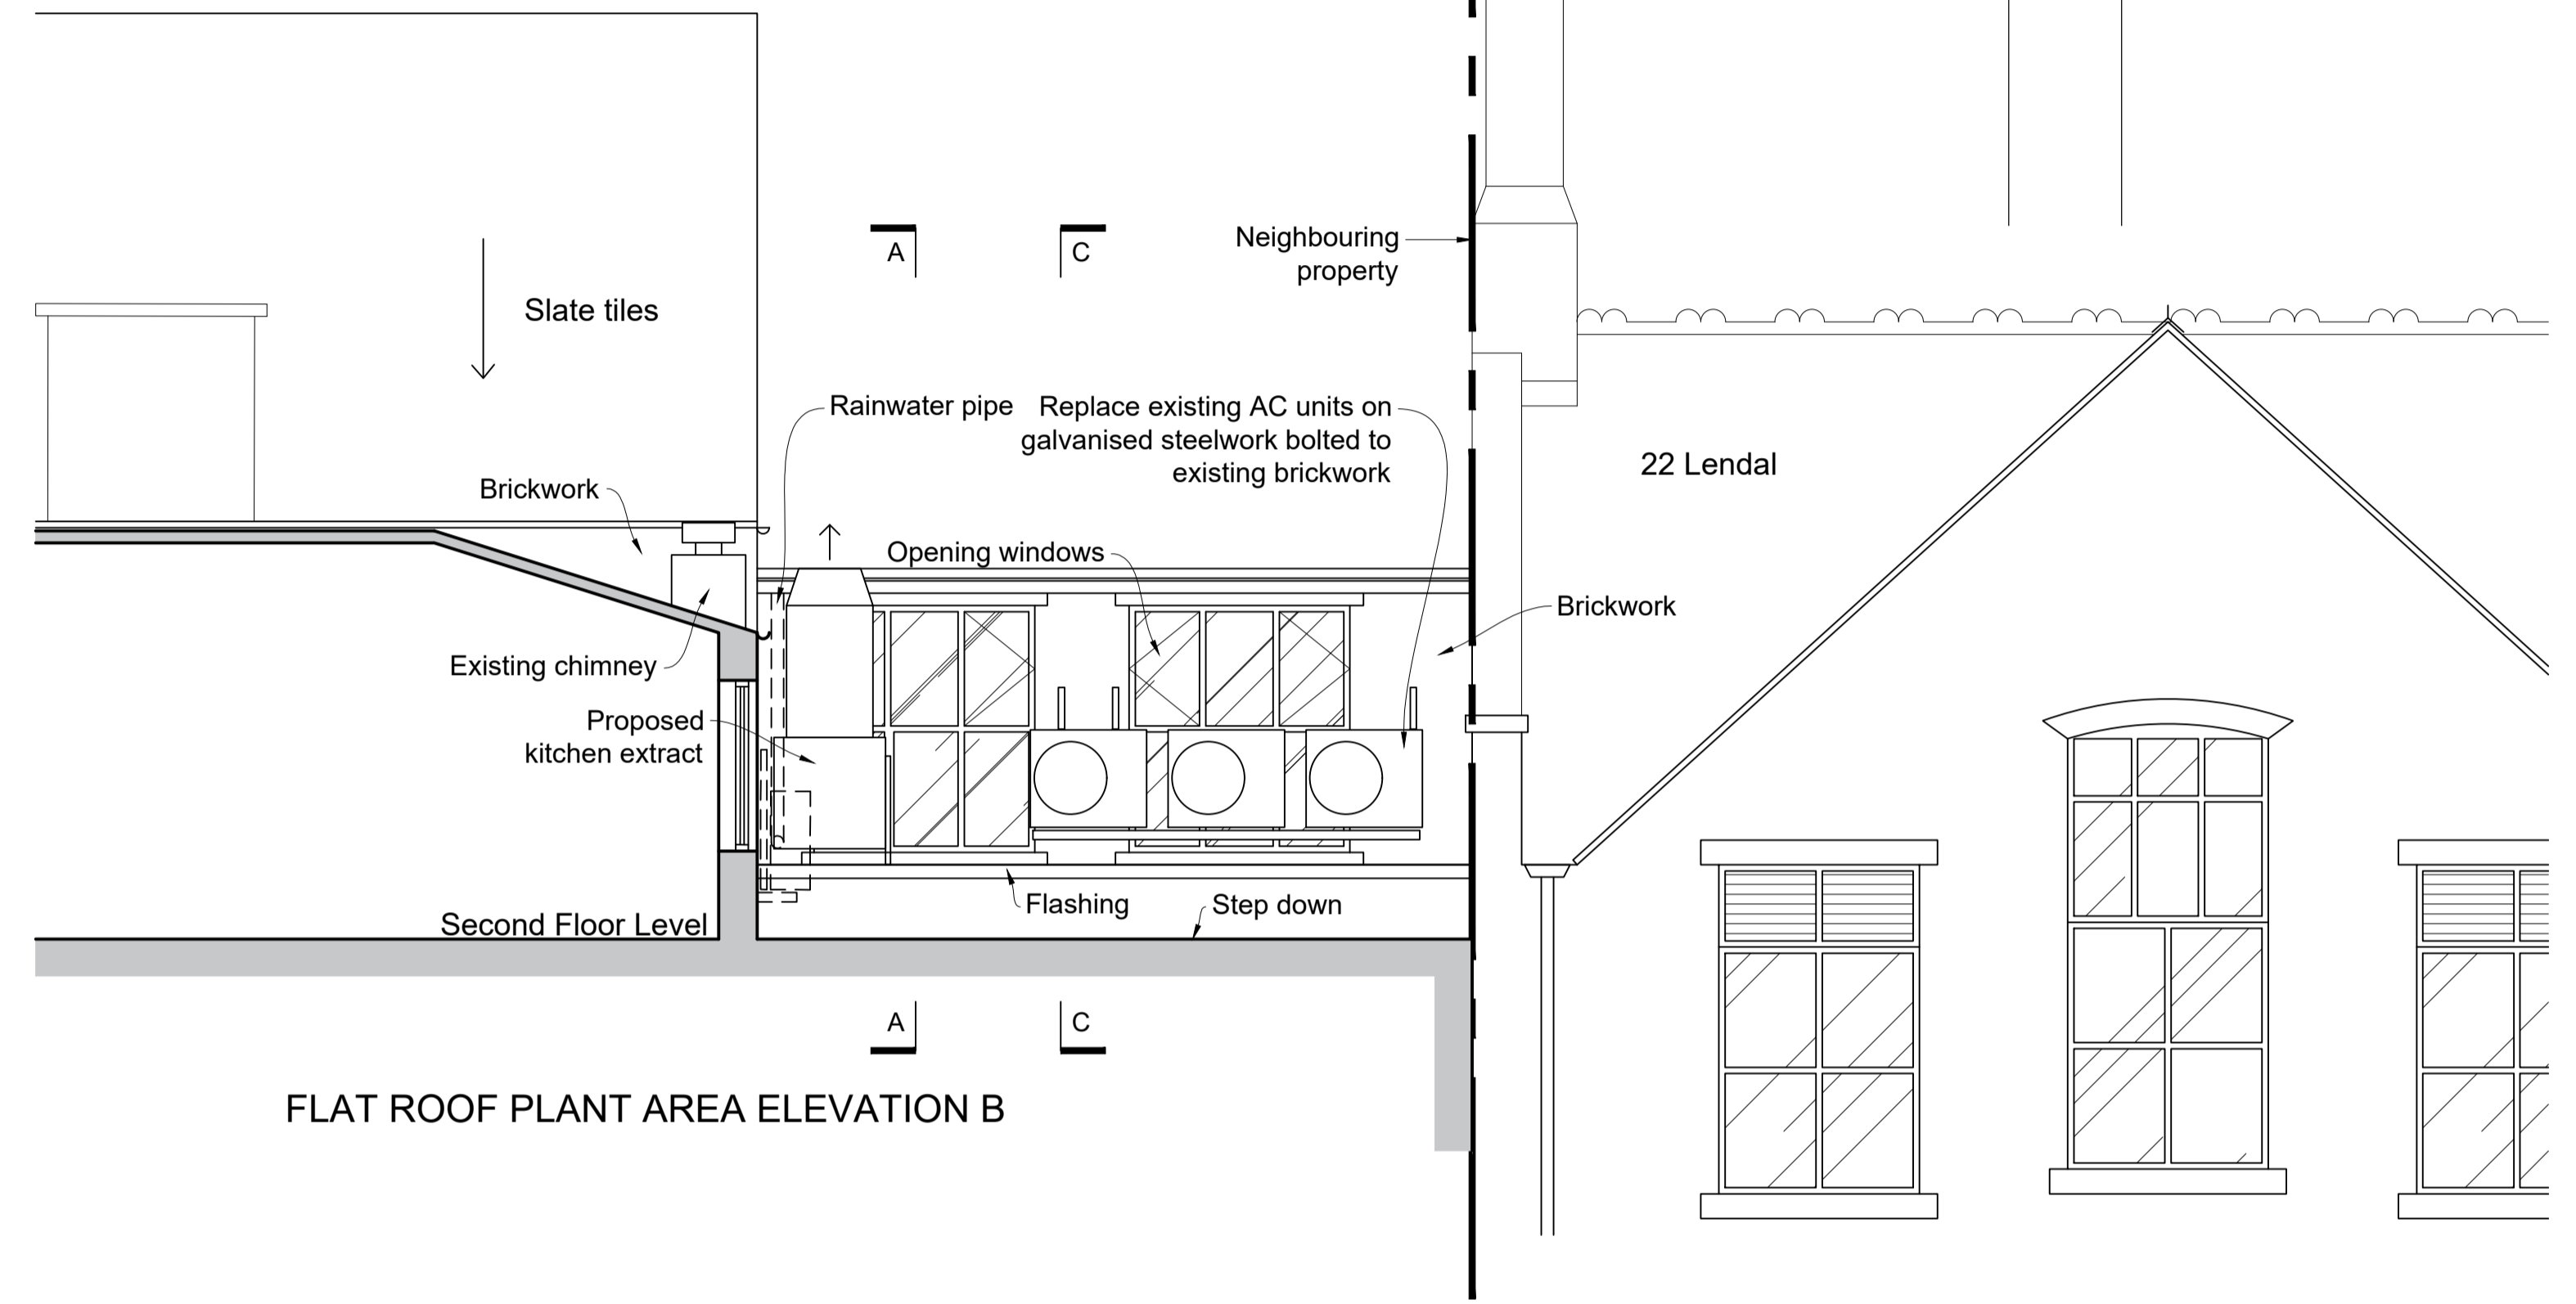


FLAT ROOF PLANT AREA ELEVATION B

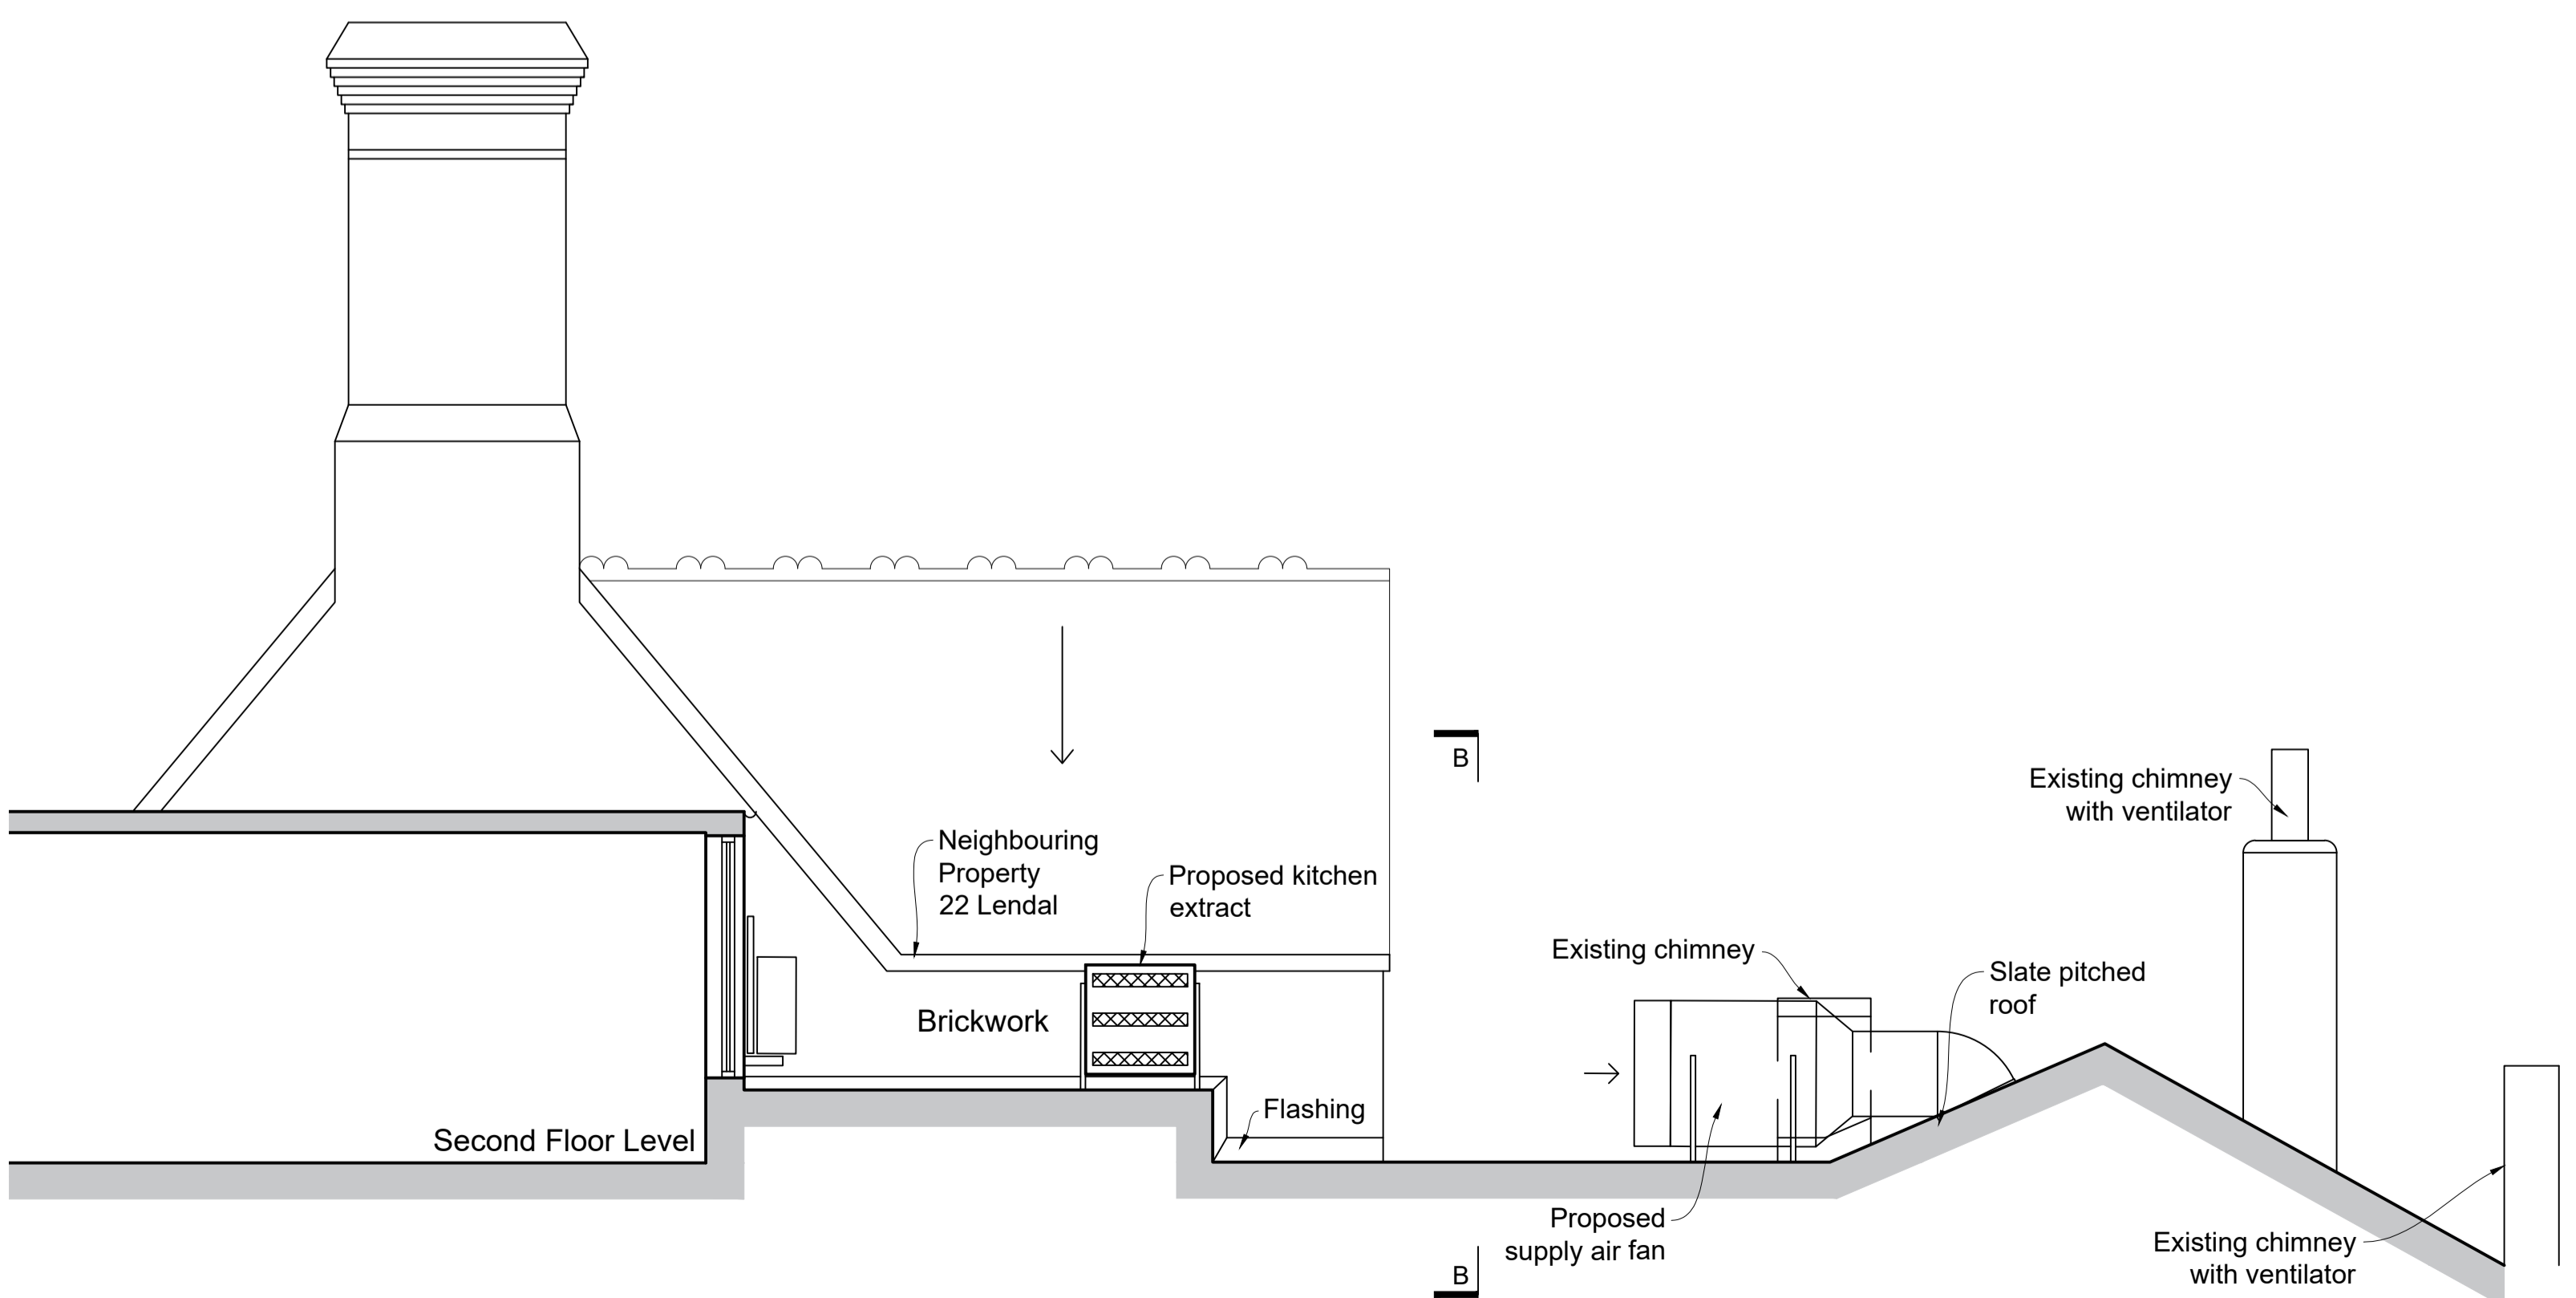

FLAT ROOF PLANT AREA ELEVATION C

(AS PROPOSED)

PROJECT	
Giggling Squid 18 Lendal York YO18AU	
DRAWING TITLE	
Flat Roof Plant Area Elevations As Proposed	
SCALE	DATE
1:50@A1 1:100@A3	21.11.23
DRAWING NUMBER	REVISION
1897/07	
	
<small>PNW Studios Ltd Email studio@pnw.co.uk</small>	