


NOTE


Please note this drawing is not from a measured survey. Contractor to check dimensions prior to works.

This drawing must not be scaled. All dimensions and levels must be checked on site and any discrepancies reported to the Architect prior to manufacture.


This drawing is the copyright of PNW Studios. It can be used only by this client and on this project as shown in the title block below.

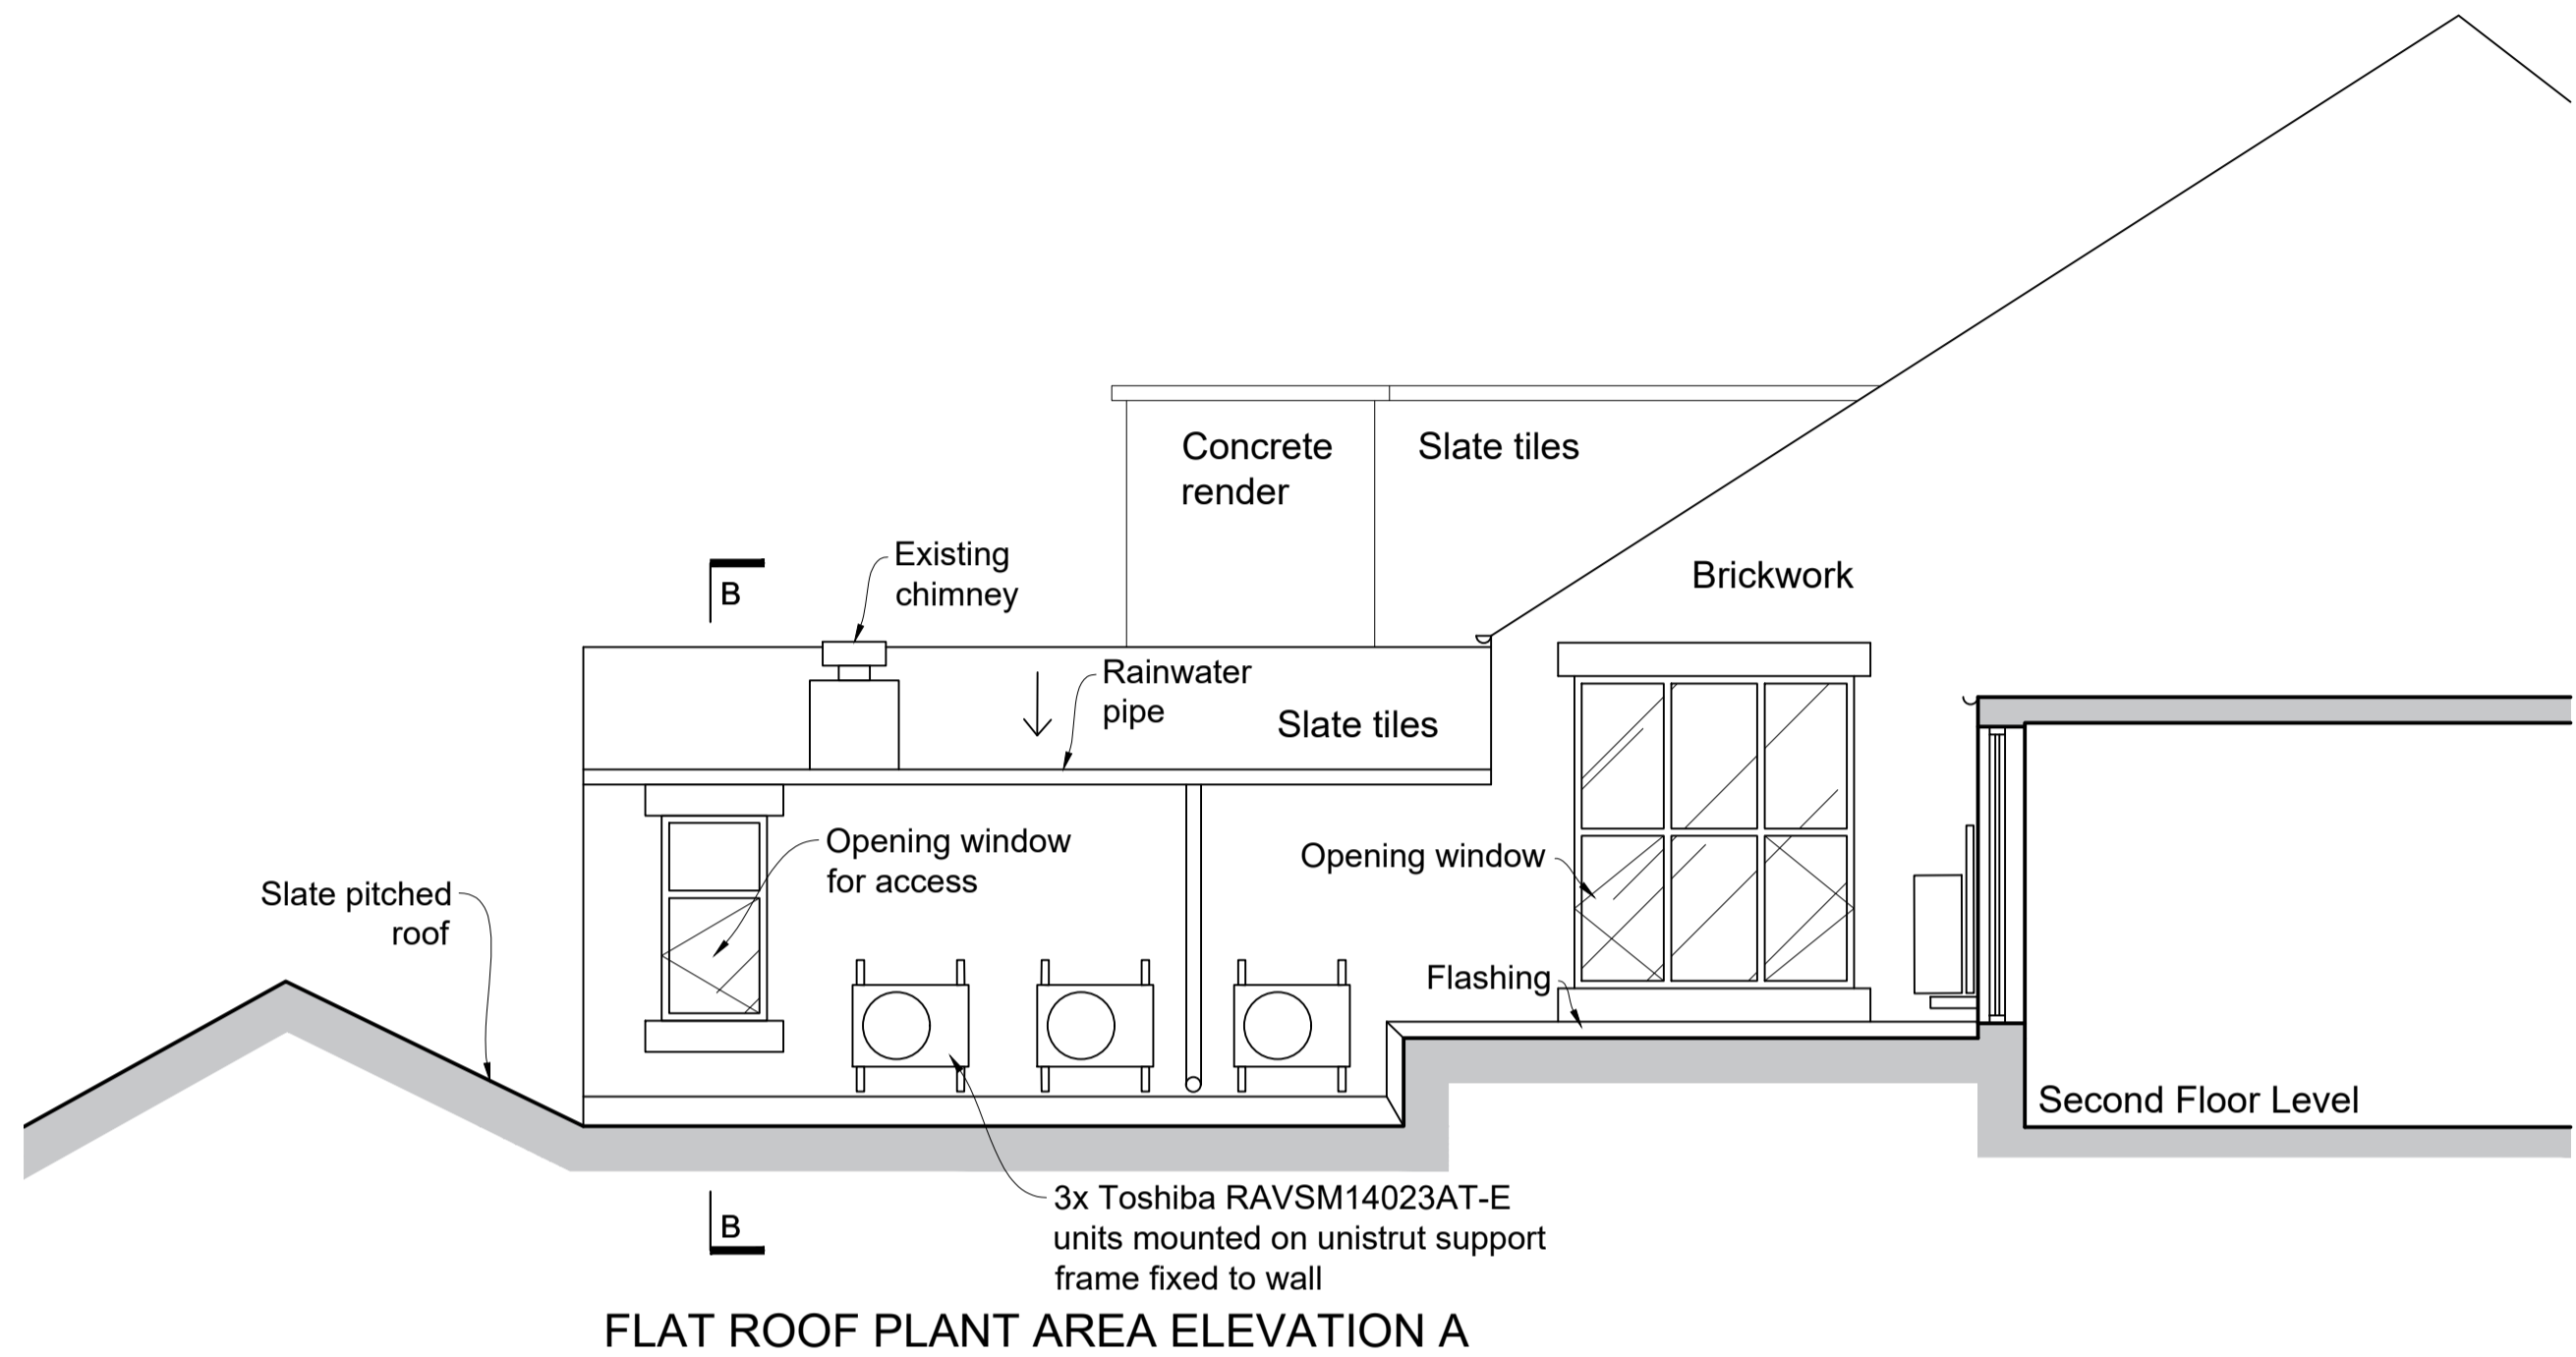

FLAT ROOF PLANT AREA ELEVATION A

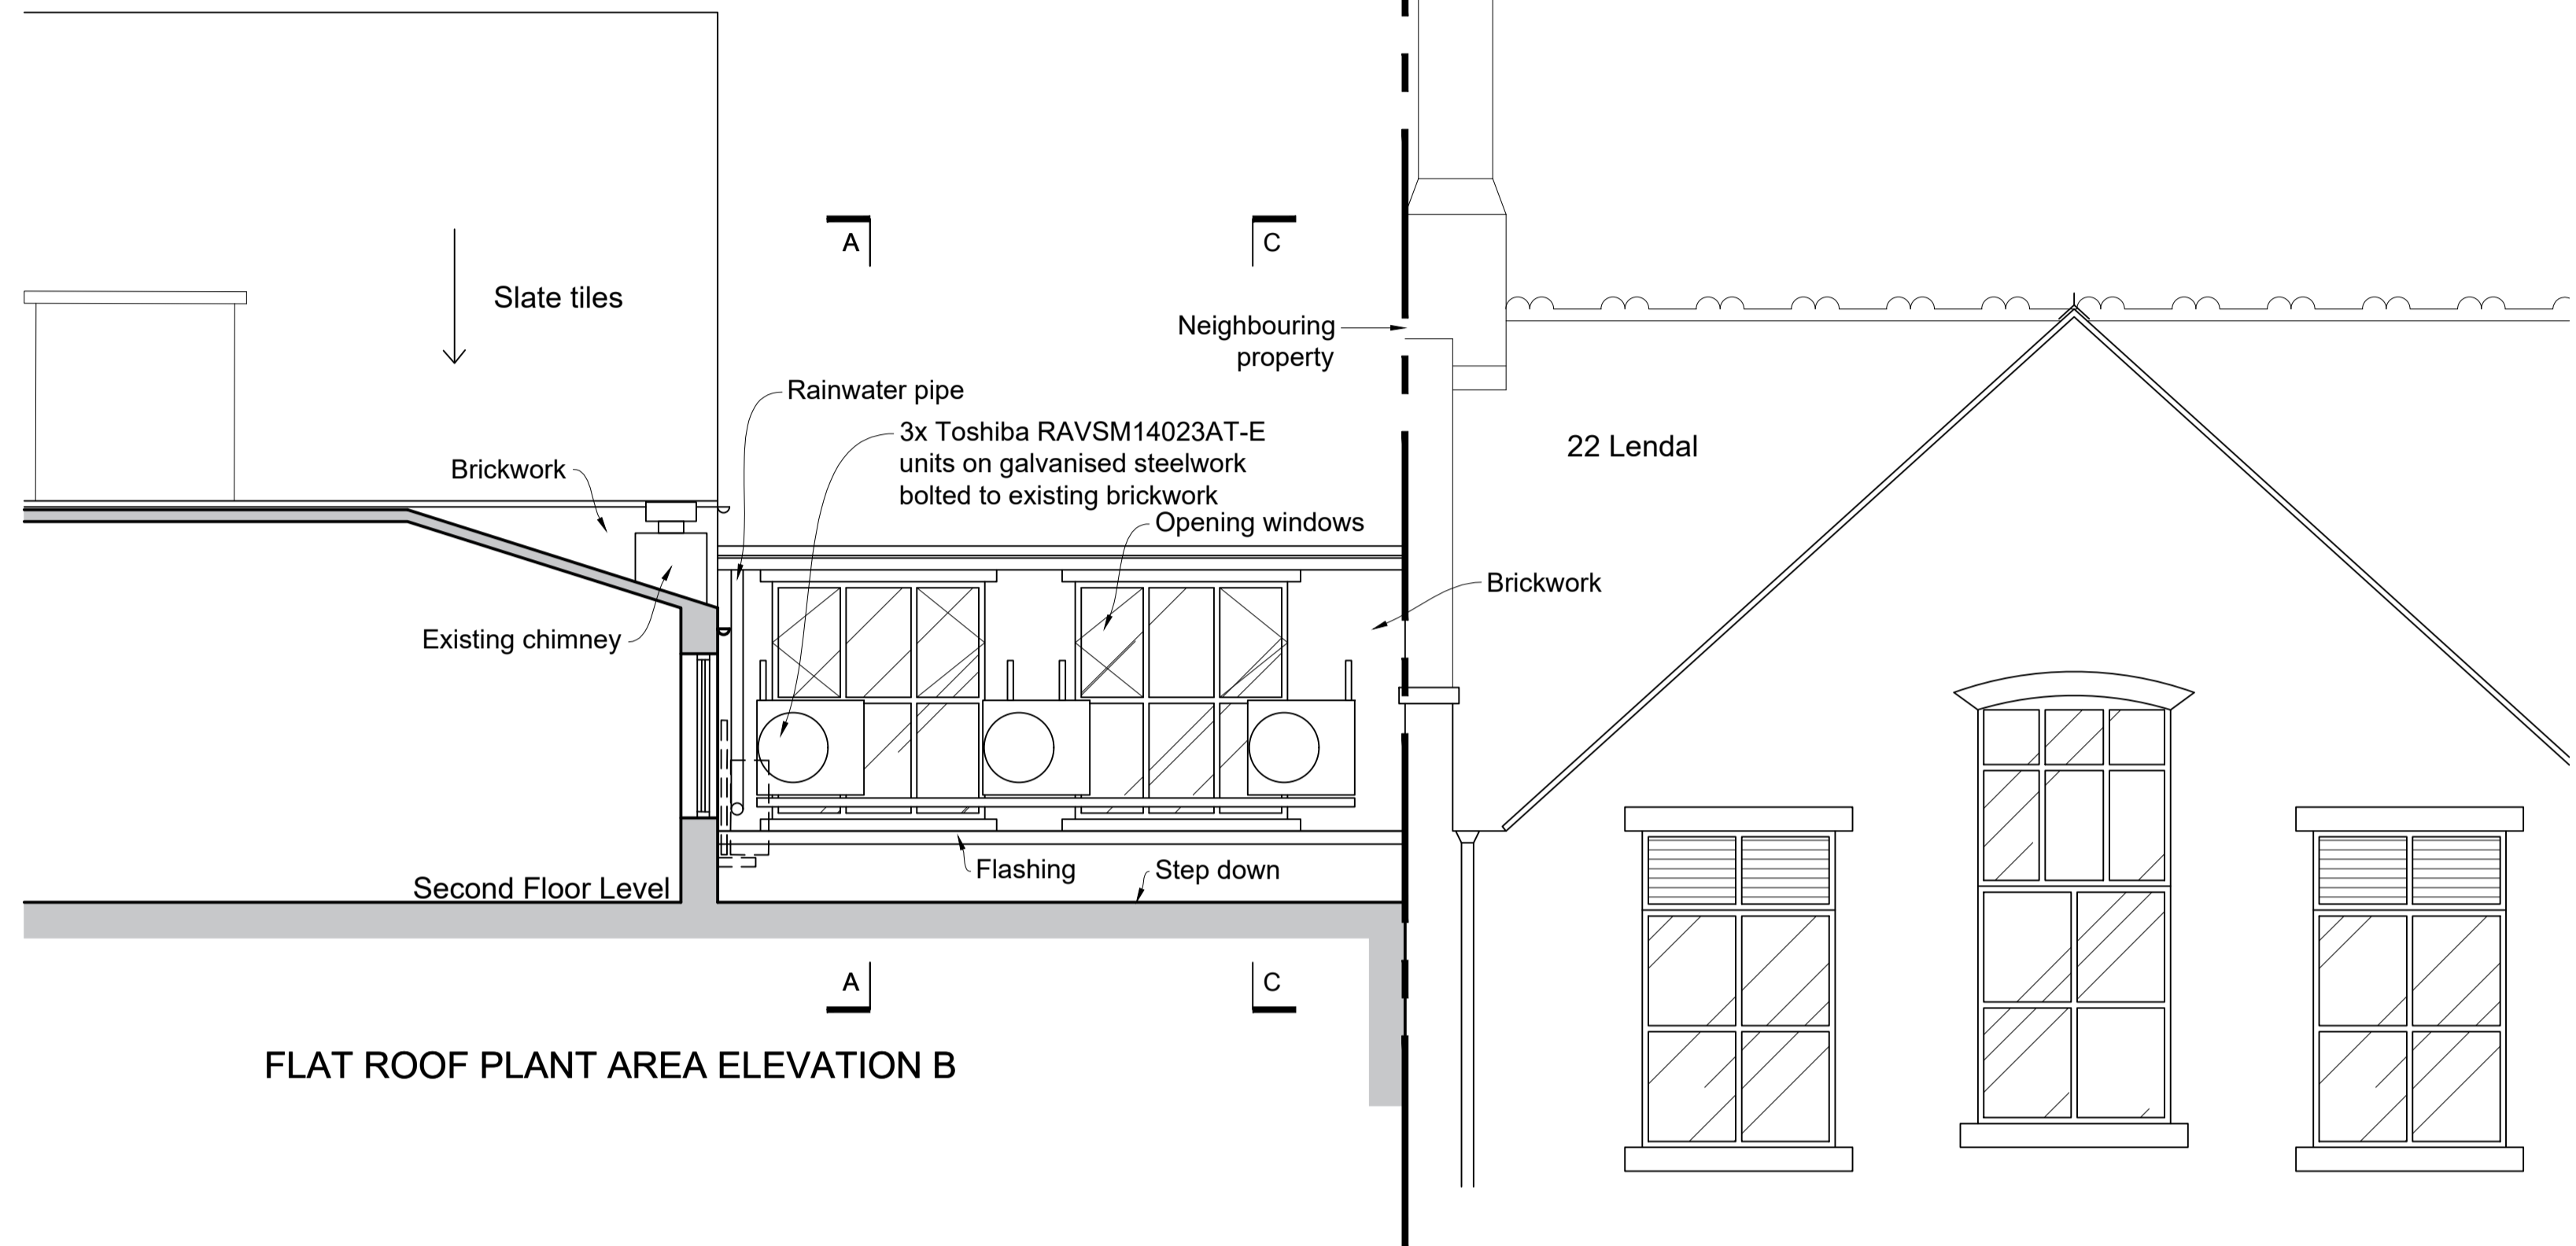

FLAT ROOF PLANT AREA ELEVATION B

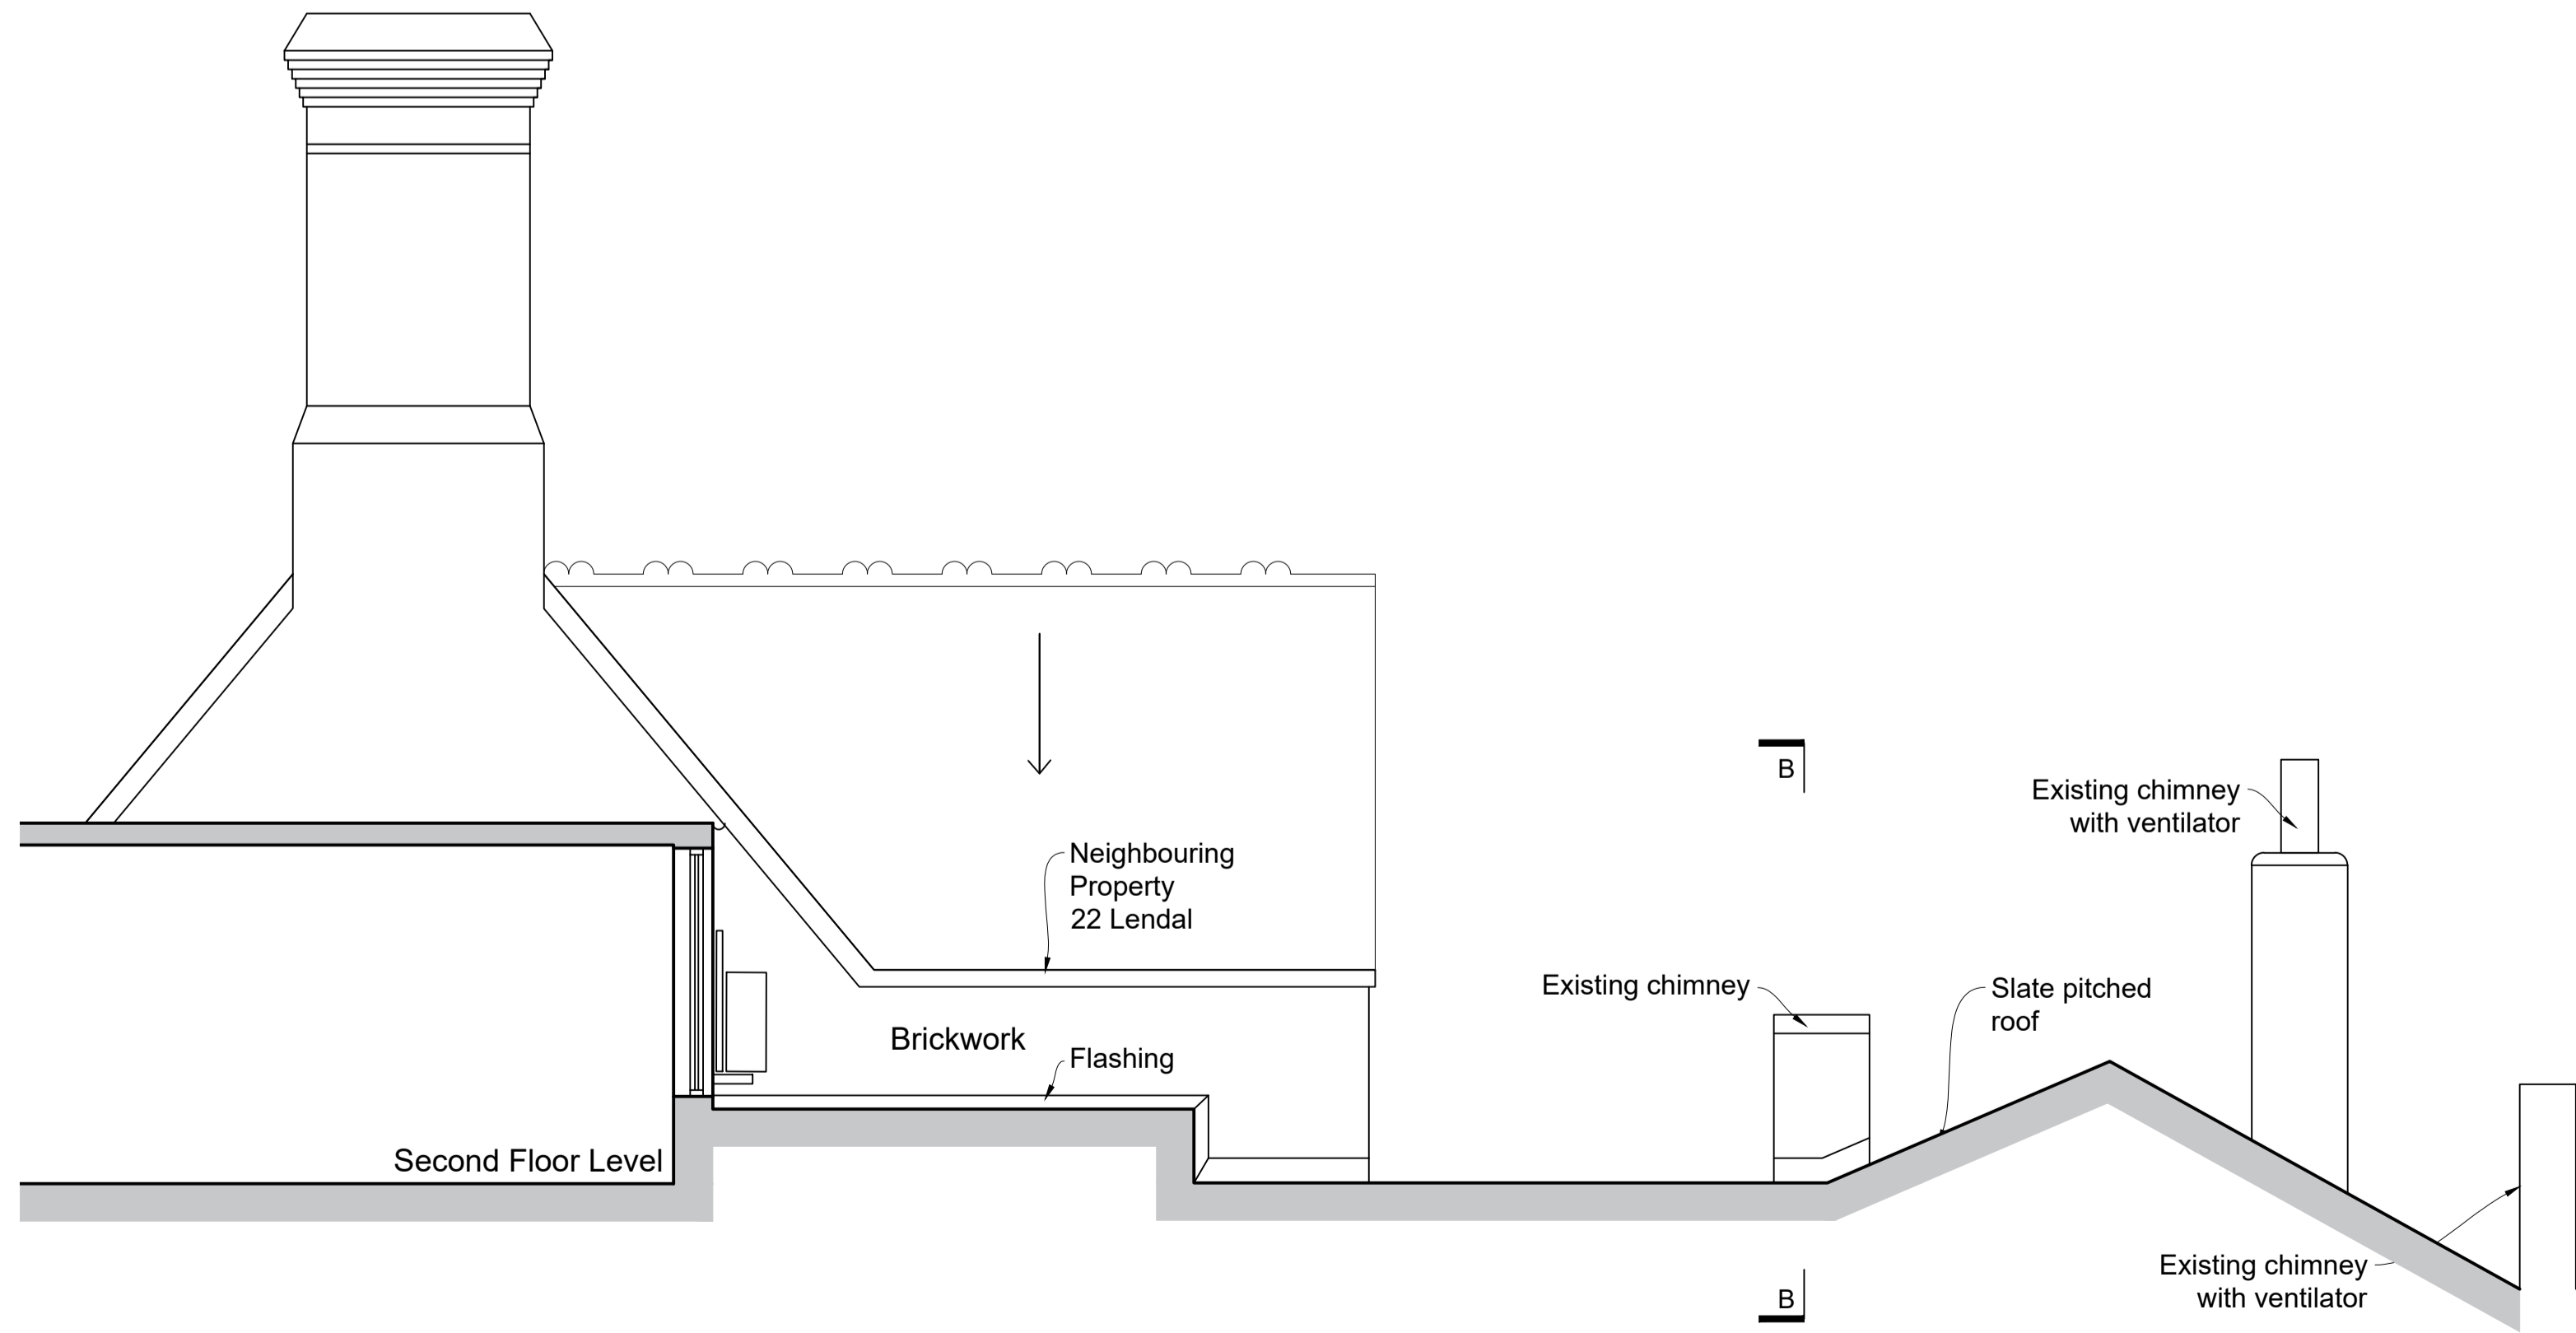

FLAT ROOF PLANT AREA ELEVATION C

(AS EXISTING)

PROJECT  
Giggling Squid  
18 Lendal  
York  
YO18AU

DRAWING TITLE  
Flat Roof Plant Area Elevations  
As Existing

SCALE  
1:50@A1  
1:100@A3

DATE  
15.11.23

DRAWING NUMBER  
1897/55

REVISION