


Do not scale from this drawing. All dimensions to be checked on site prior to manufacture and construction. This drawing is the property of Harrison Ince Limited and should not be reproduced without permission.
 All discrepancies to be brought to the attention of the architect immediately.
 This drawing is to be read in conjunction with the specification / bill of quantities and related drawings.

REVISIONS			
-	FIRST ISSUE	14.01.2019	OC
A	UPDATED FOLLOWING PRE START MEETING	22.08.2023	EV
B	CONSTRUCTION ISSUE	29.08.2023	EV

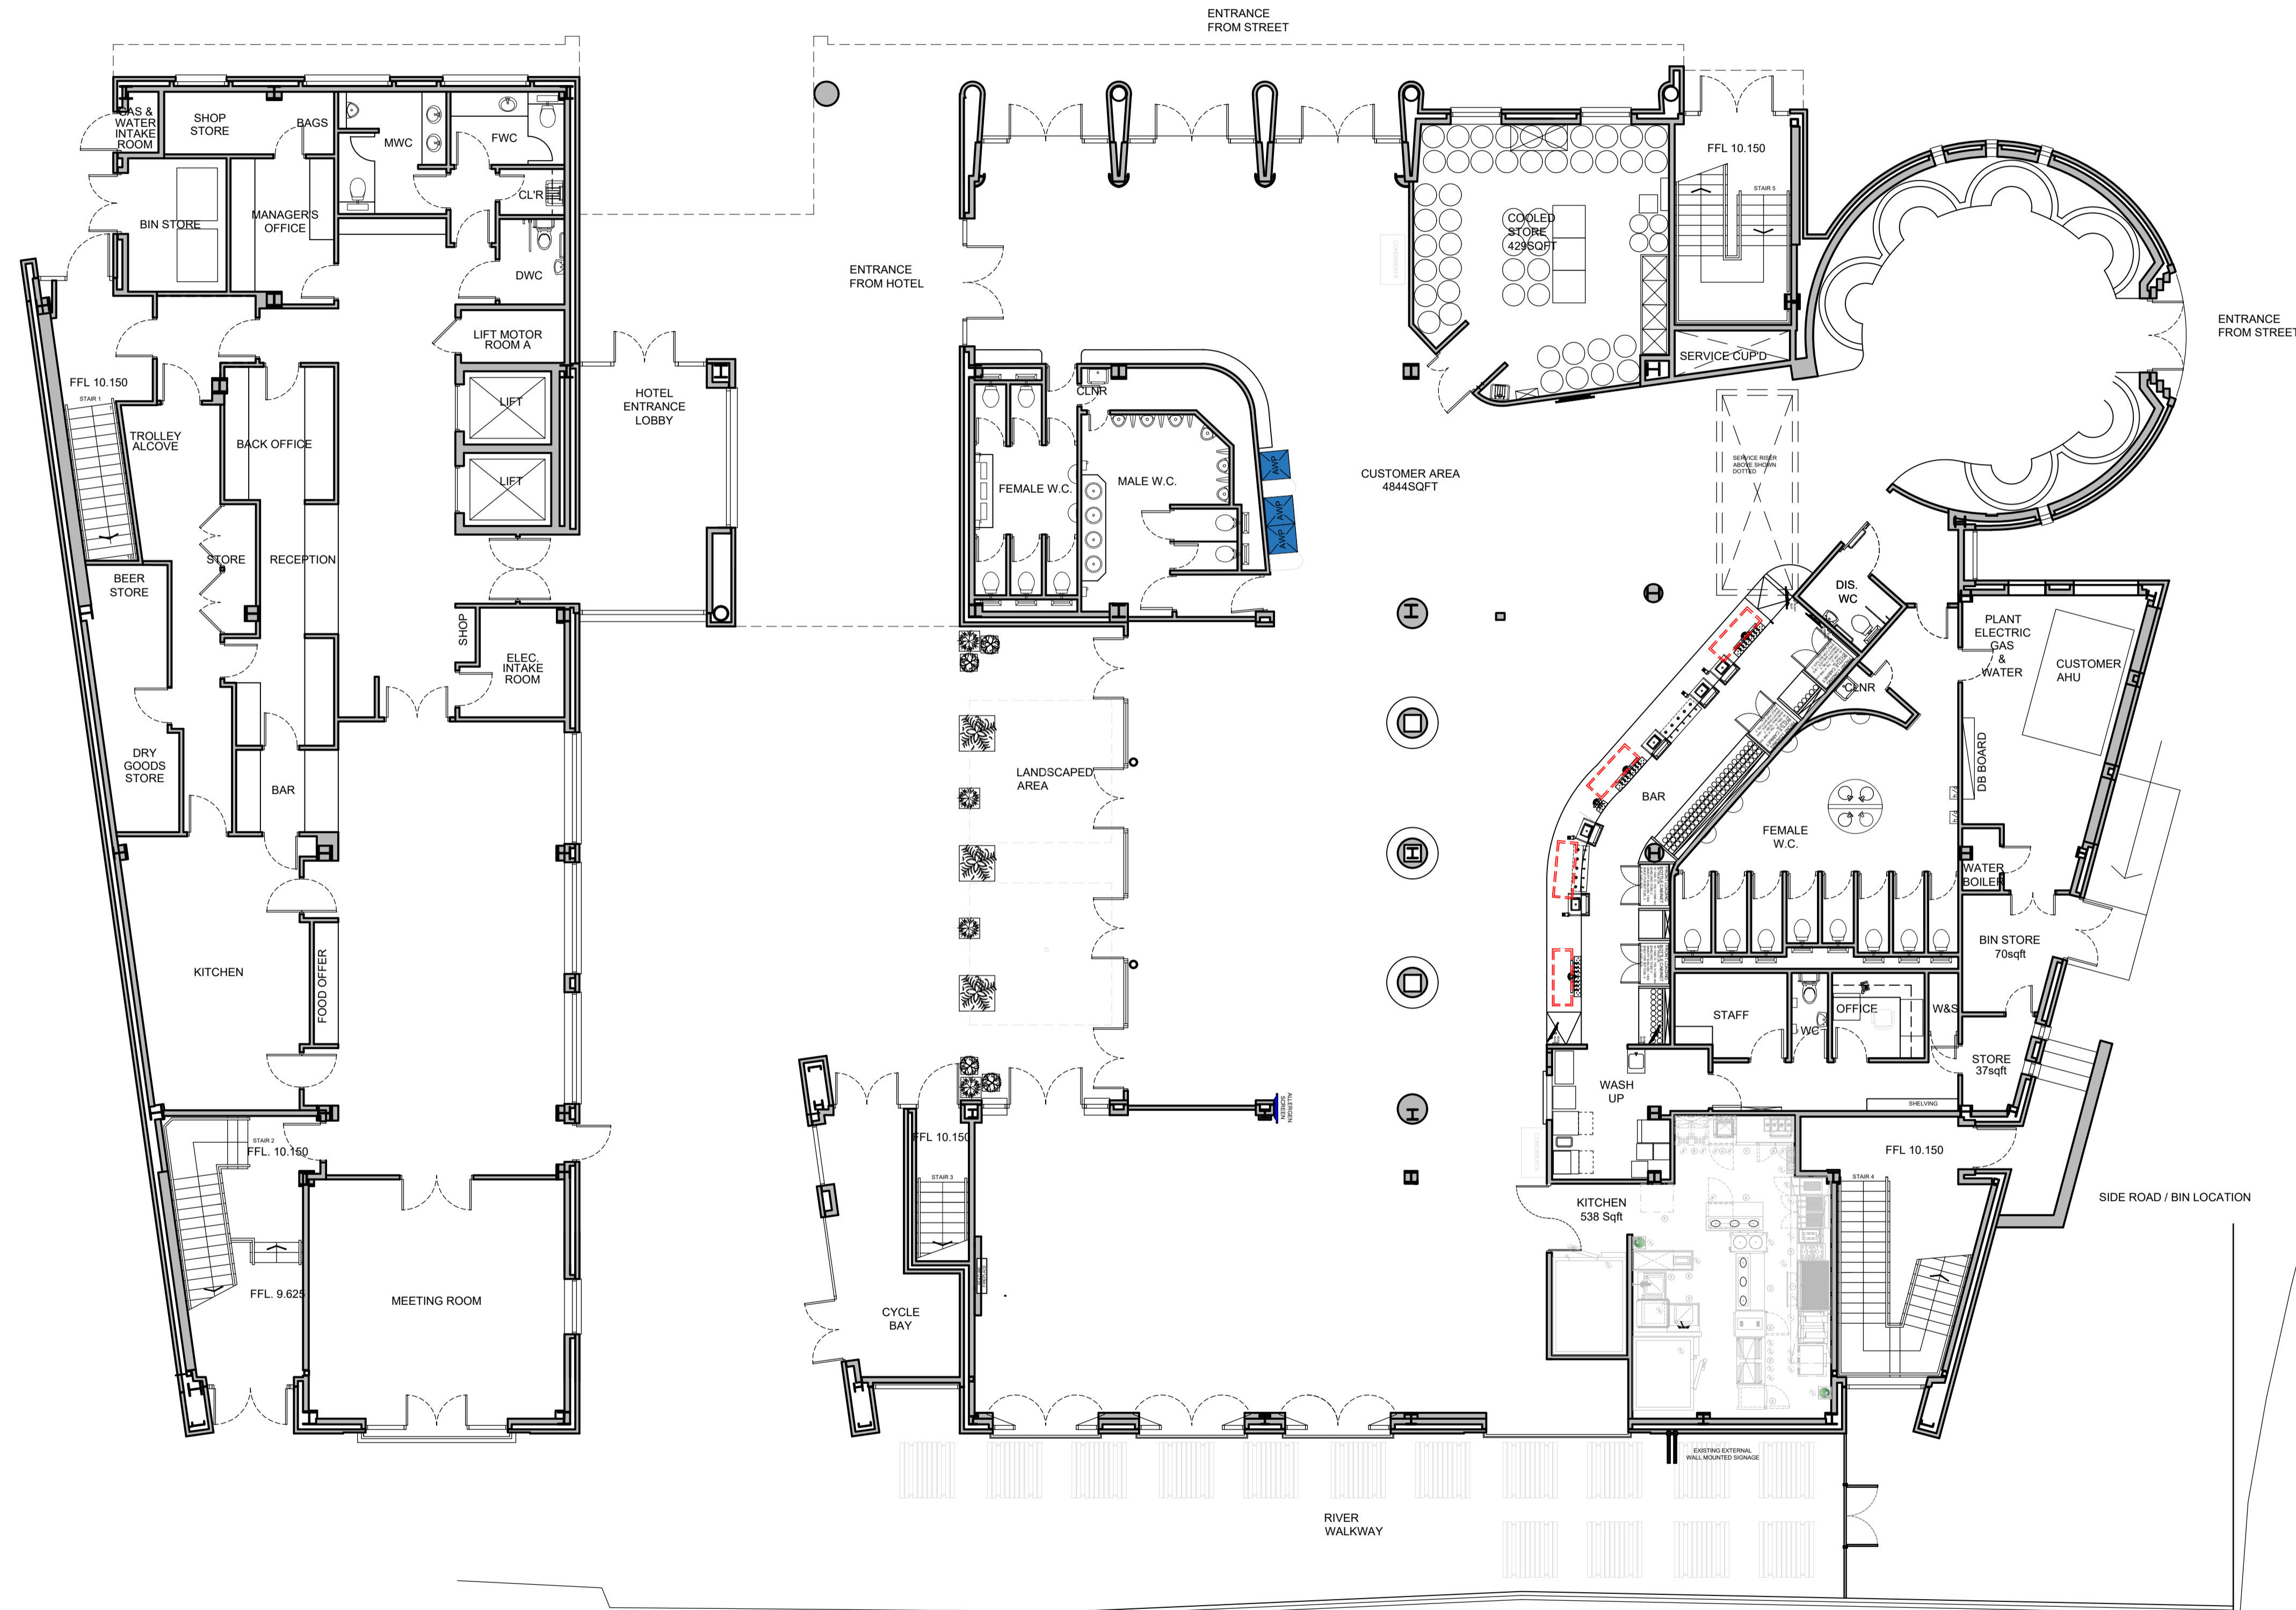

EXISTING GROUND FLOOR PLAN
 Scale 1:100

CONSTRUCTION



HARRISON INCE ARCHITECTS INTERIOR DESIGNERS

JD WETHERSPOON PLC

CLIENT

THE POSTERN GATE
 90 PICCADILLY, YORK, YO1 9NX

PROJECT

EXISTING PLAN

TITLE

DATE JAN 2019 SCALE 1:100 @ A1

JOB NO. PN1845-10 DWG. NO. AS01 B

DRAWN CAD/OC CHECKED

2-4 LITTLE PETER STREET
 SUN HOUSE
 KNOTT MILL
 MANCHESTER
 M15 4PS
 TEL: 0161 236 3650
 EMAIL: enquiries@harrison-ince.co.uk