


Do not scale from this drawing. All dimensions to be checked on site prior to manufacture and construction. This drawing is the property of Harrison Ince Holdings Limited and should not be reproduced without permission. All discrepancies to be brought to the attention of the architect immediately. This drawing is to be read in conjunction with the specification / bill of quantities and related drawings.


REVISIONS

FIRST ISSUE


07.02.2024 CG

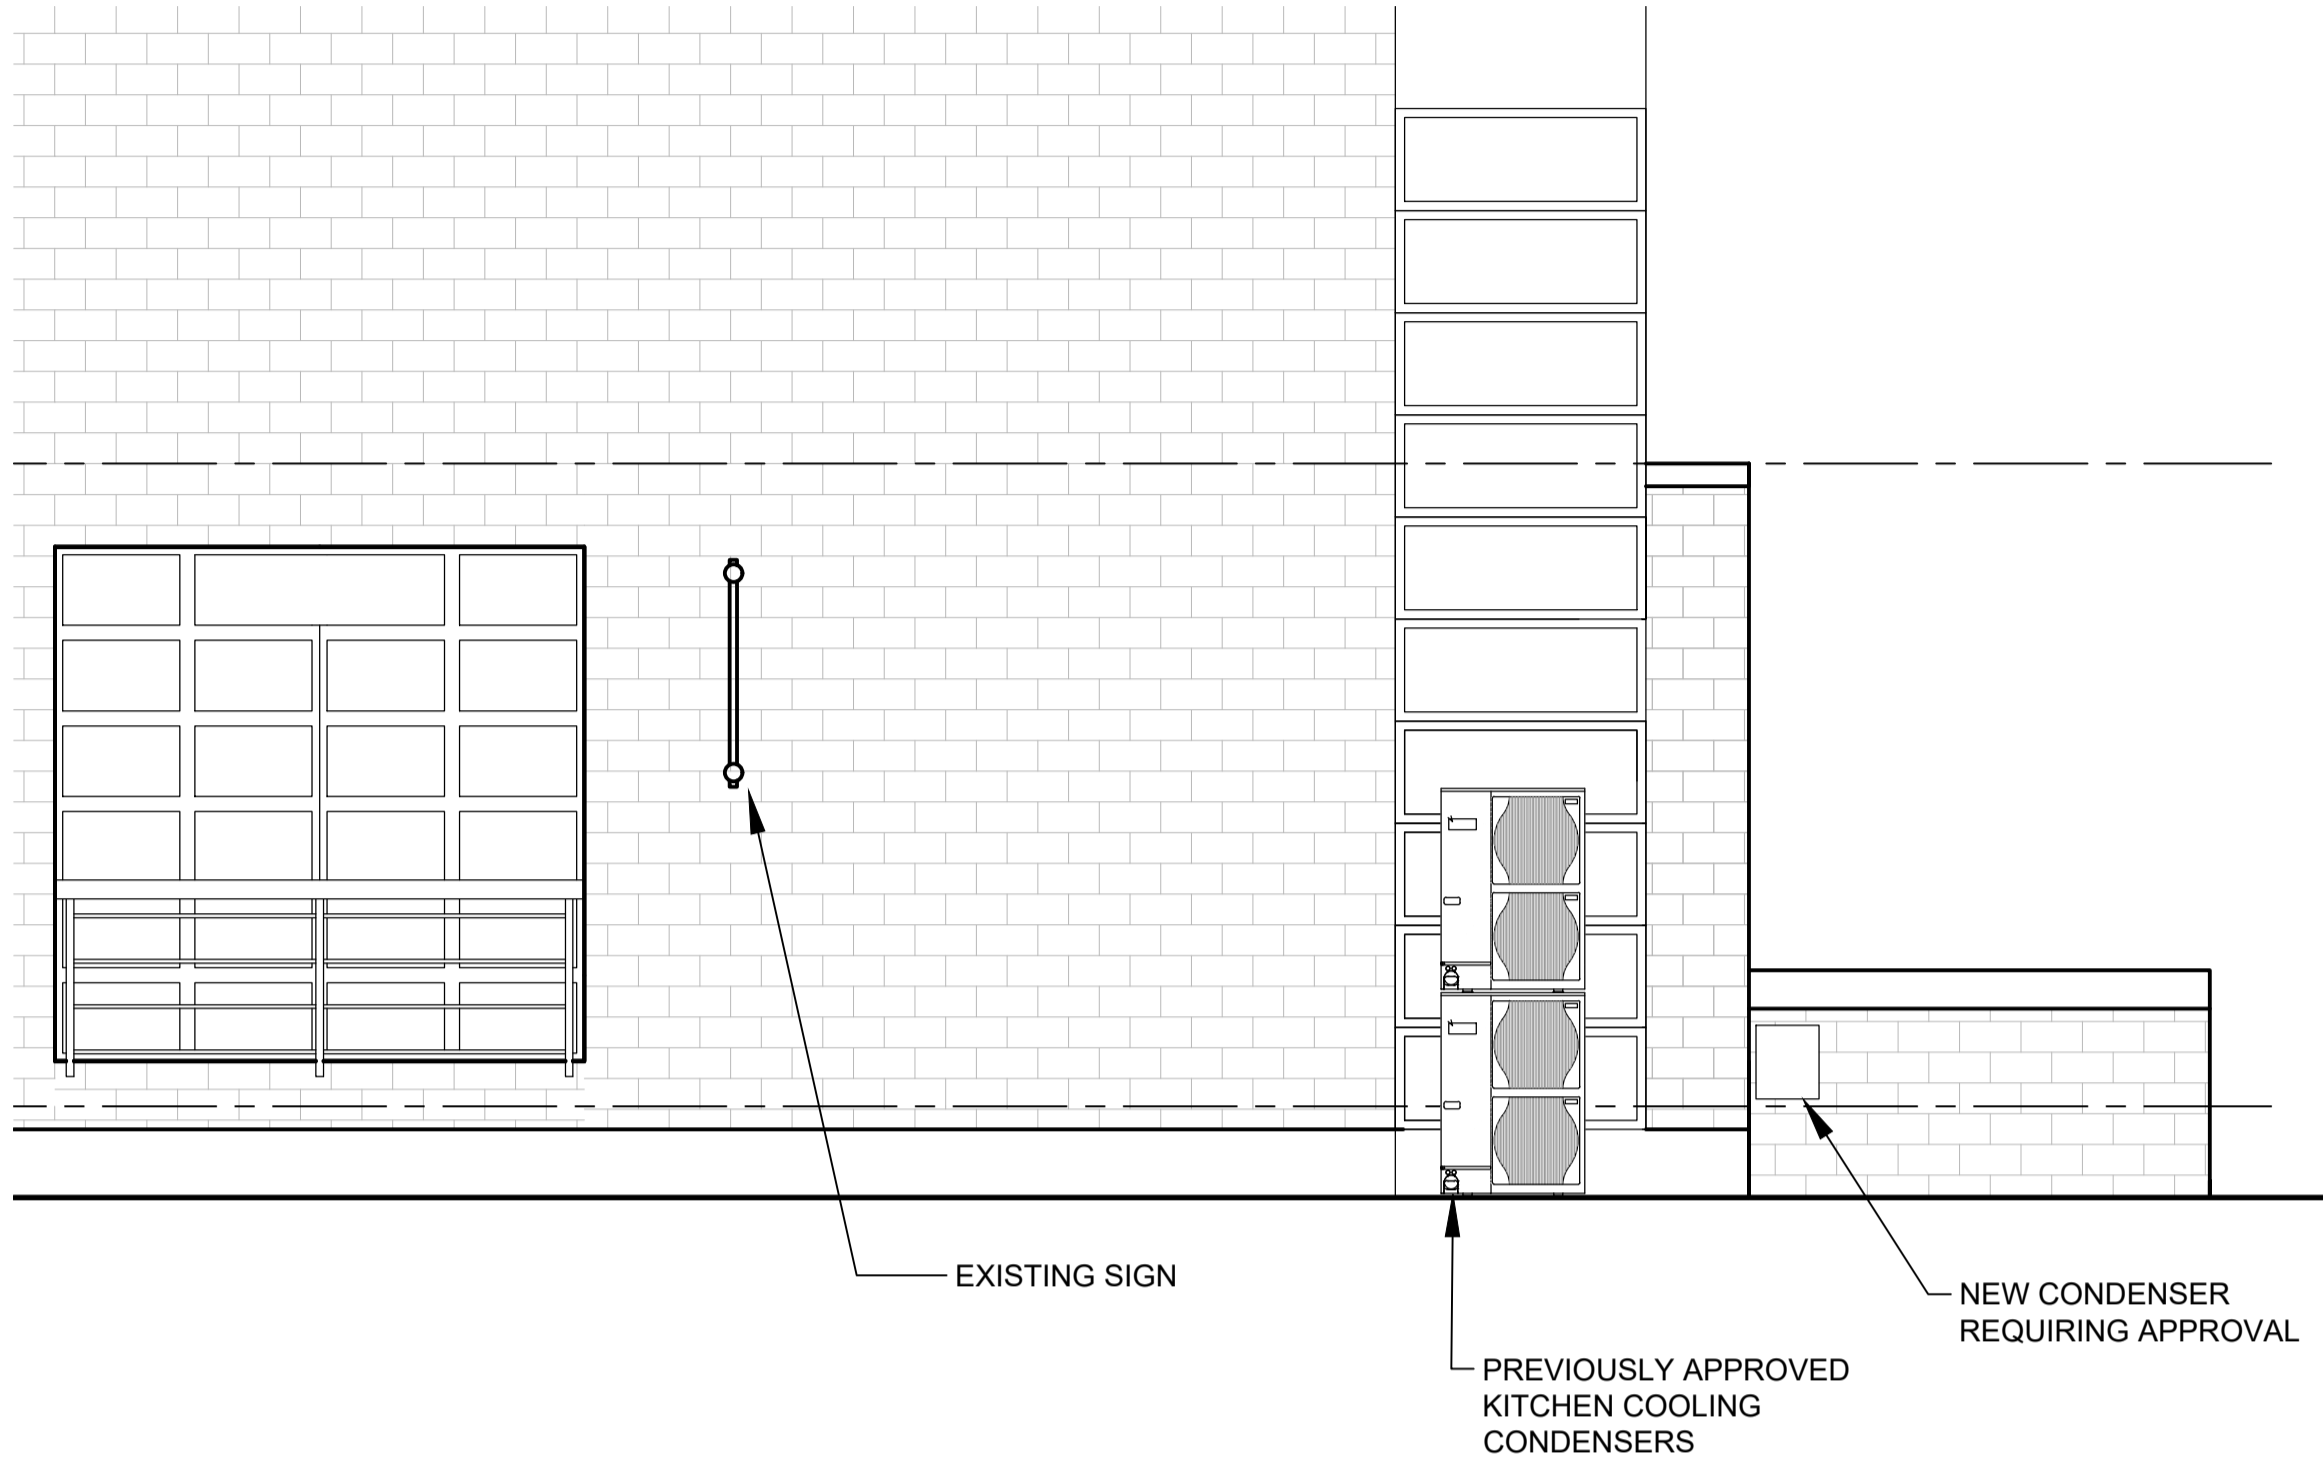


PROPOSED WEST ELEVATION
Scale 1:100

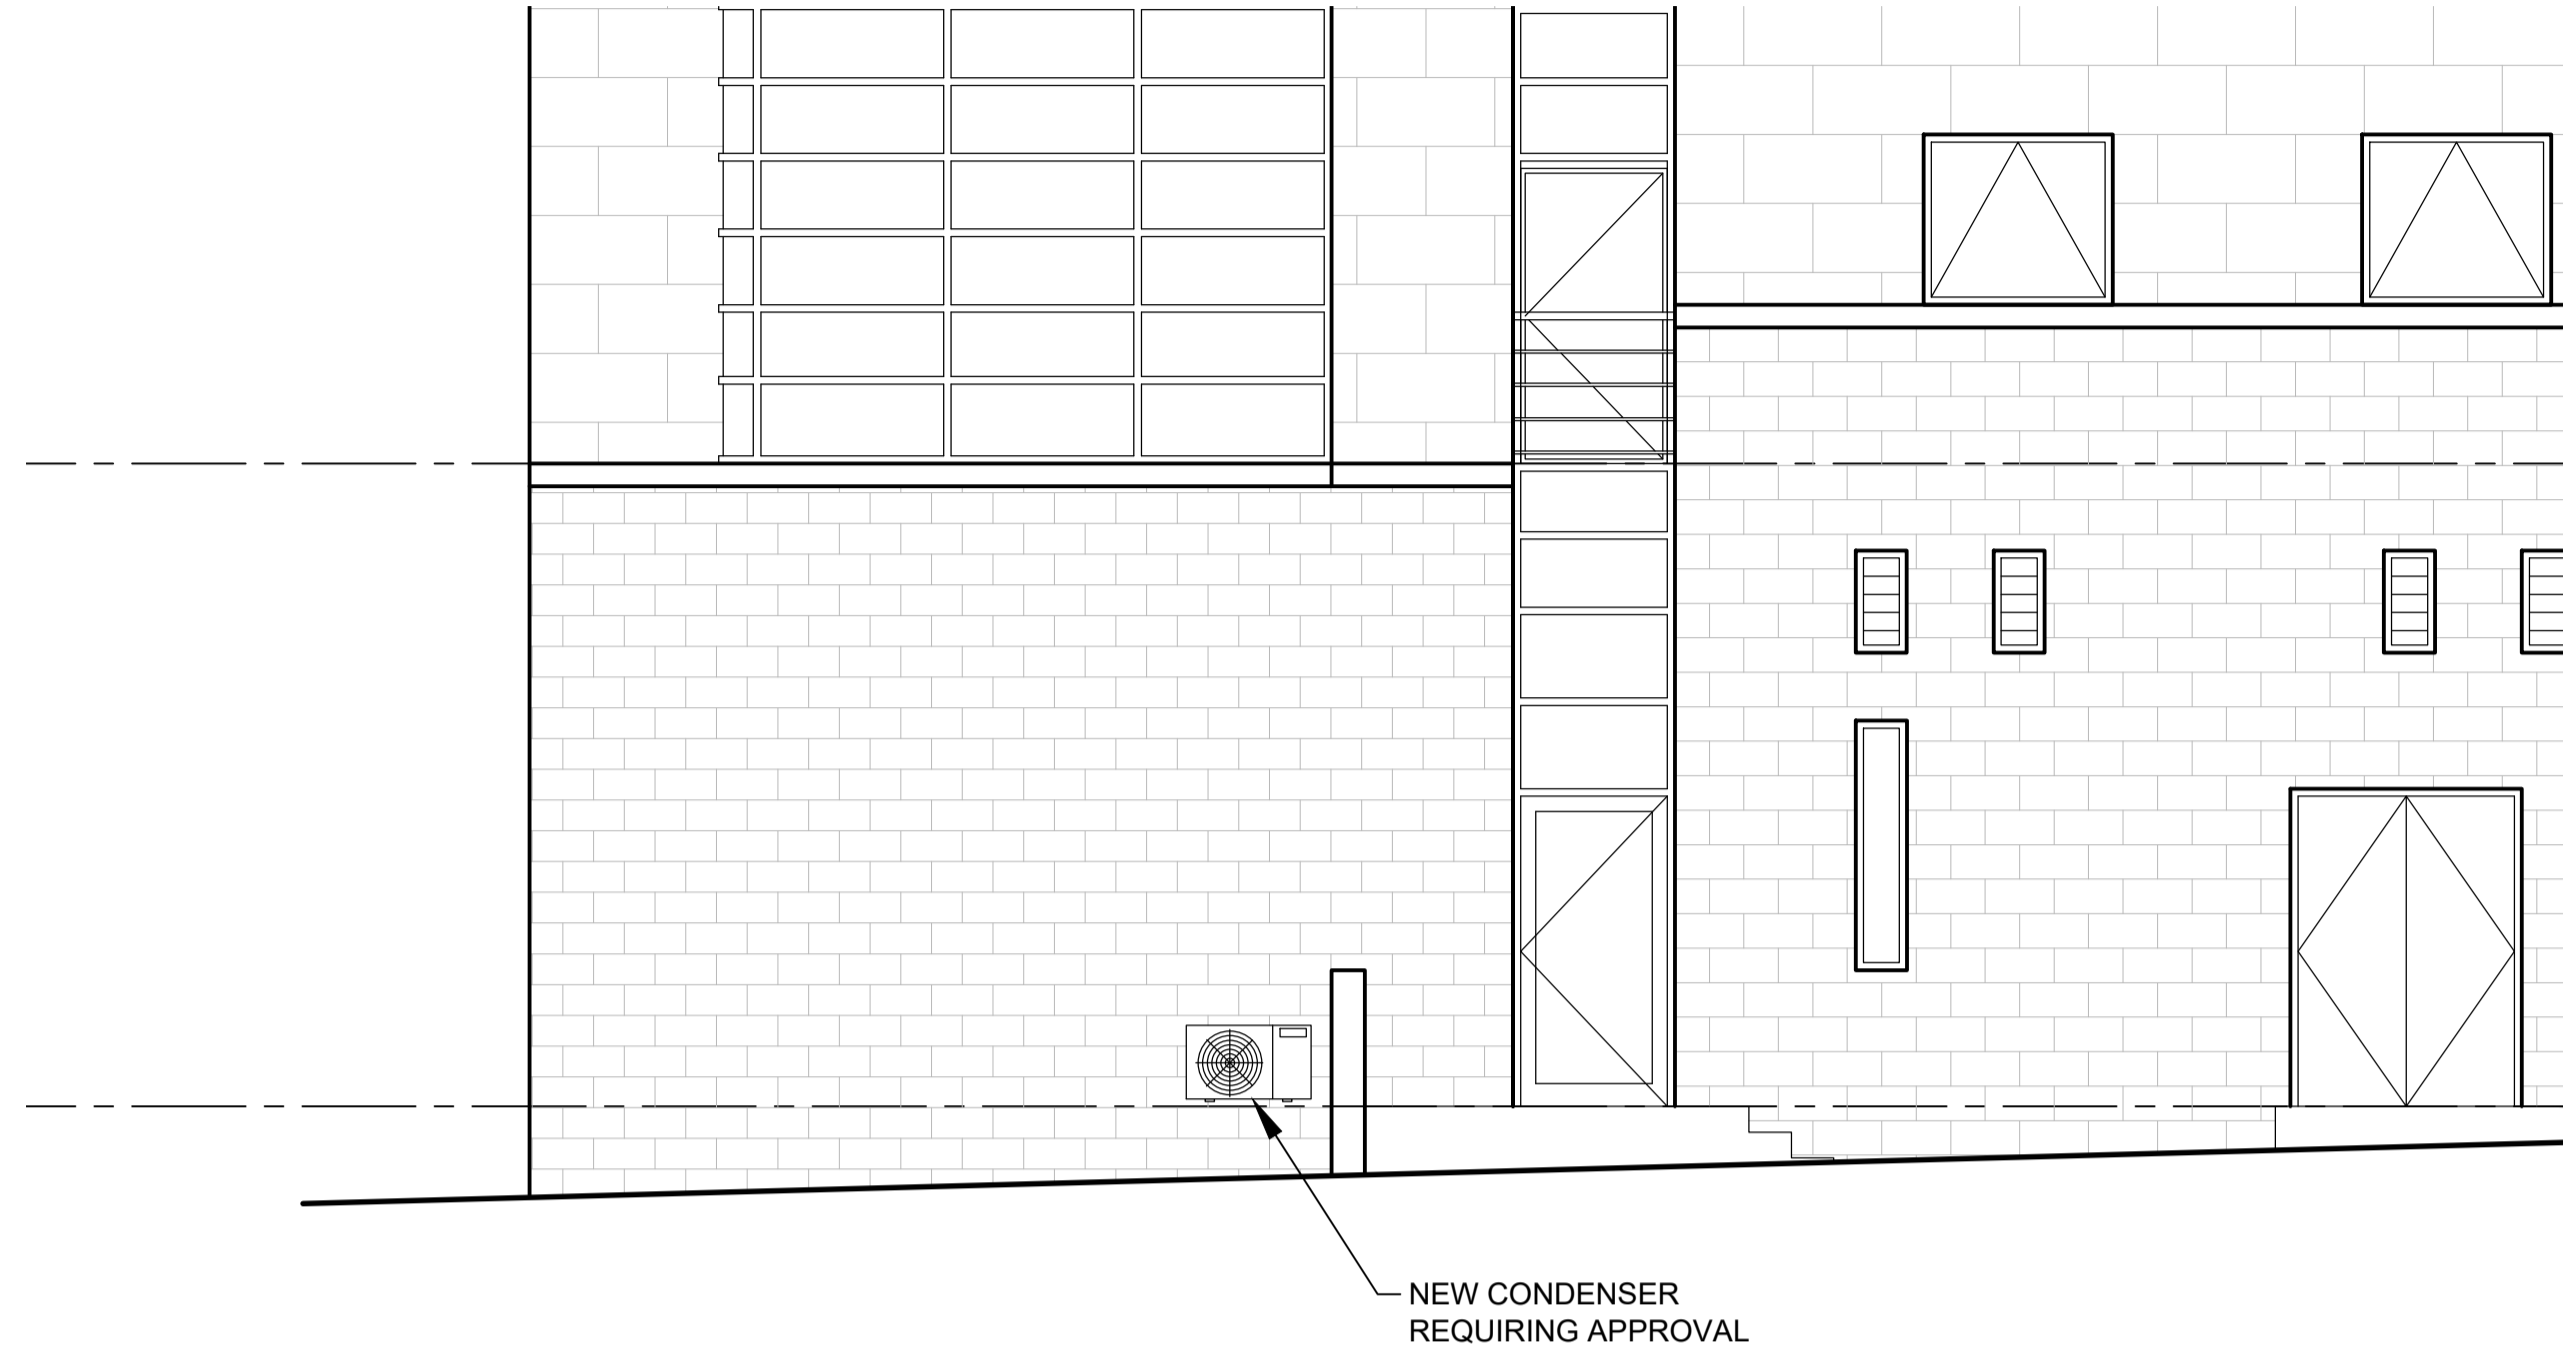

PROPOSED SOUTH ELEVATION
Scale 1:100

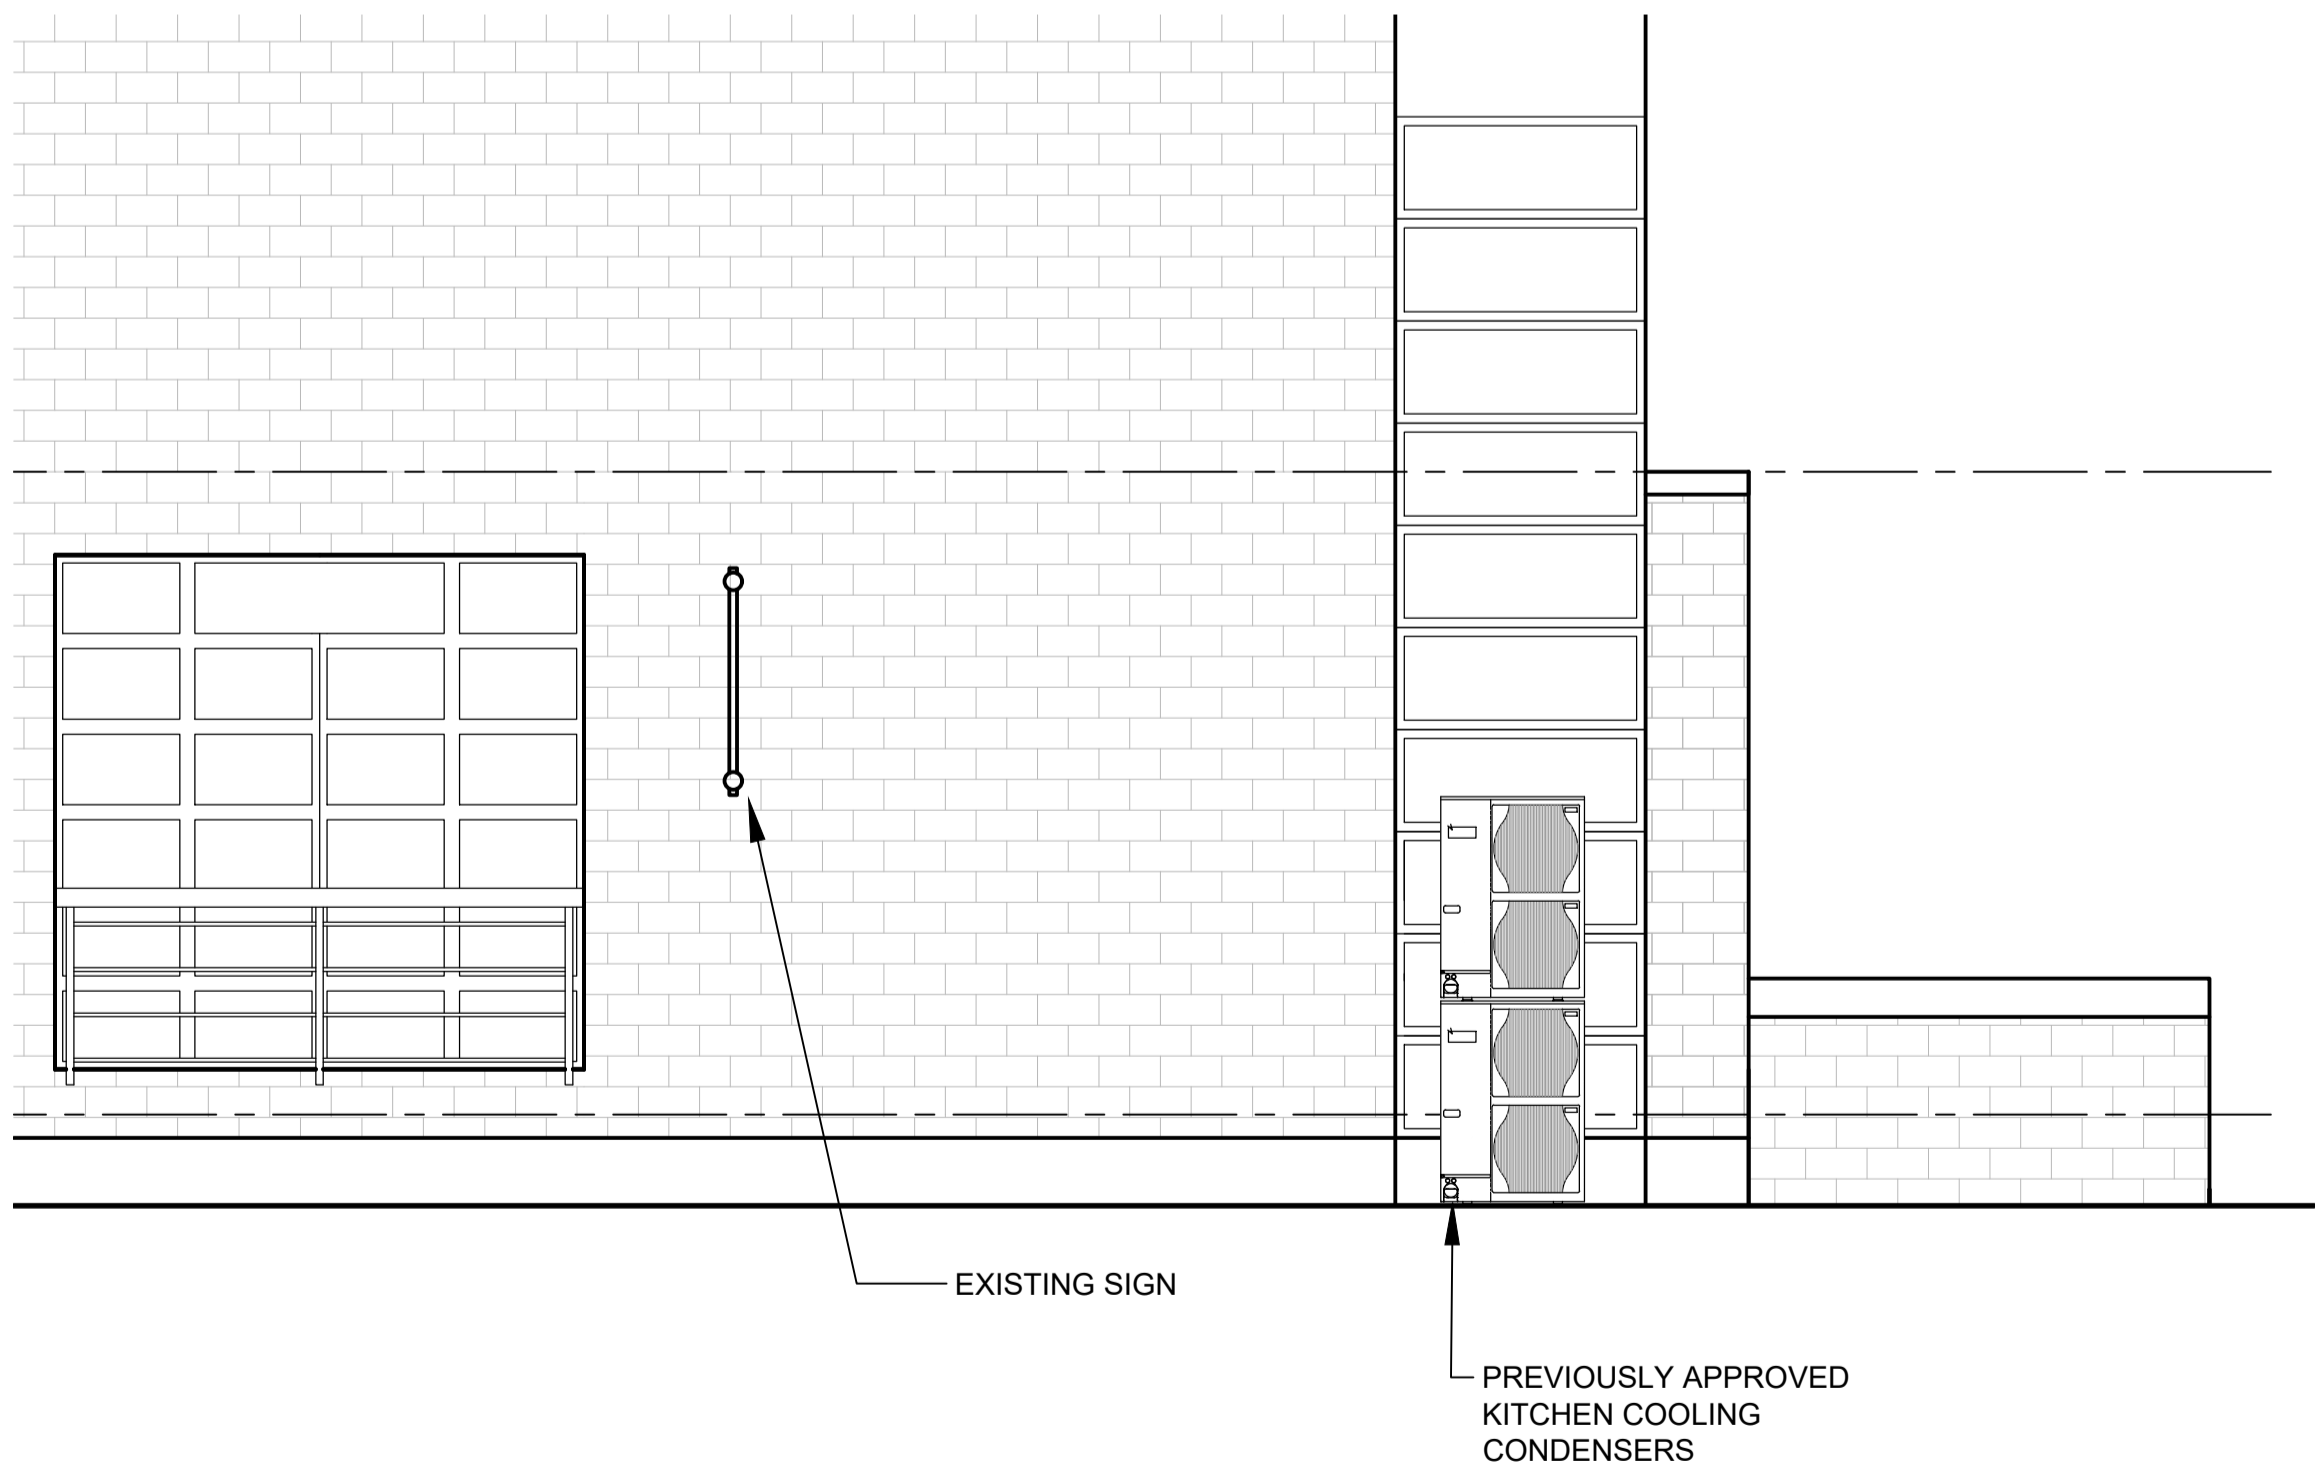


EXISTING WEST ELEVATION
Scale 1:100

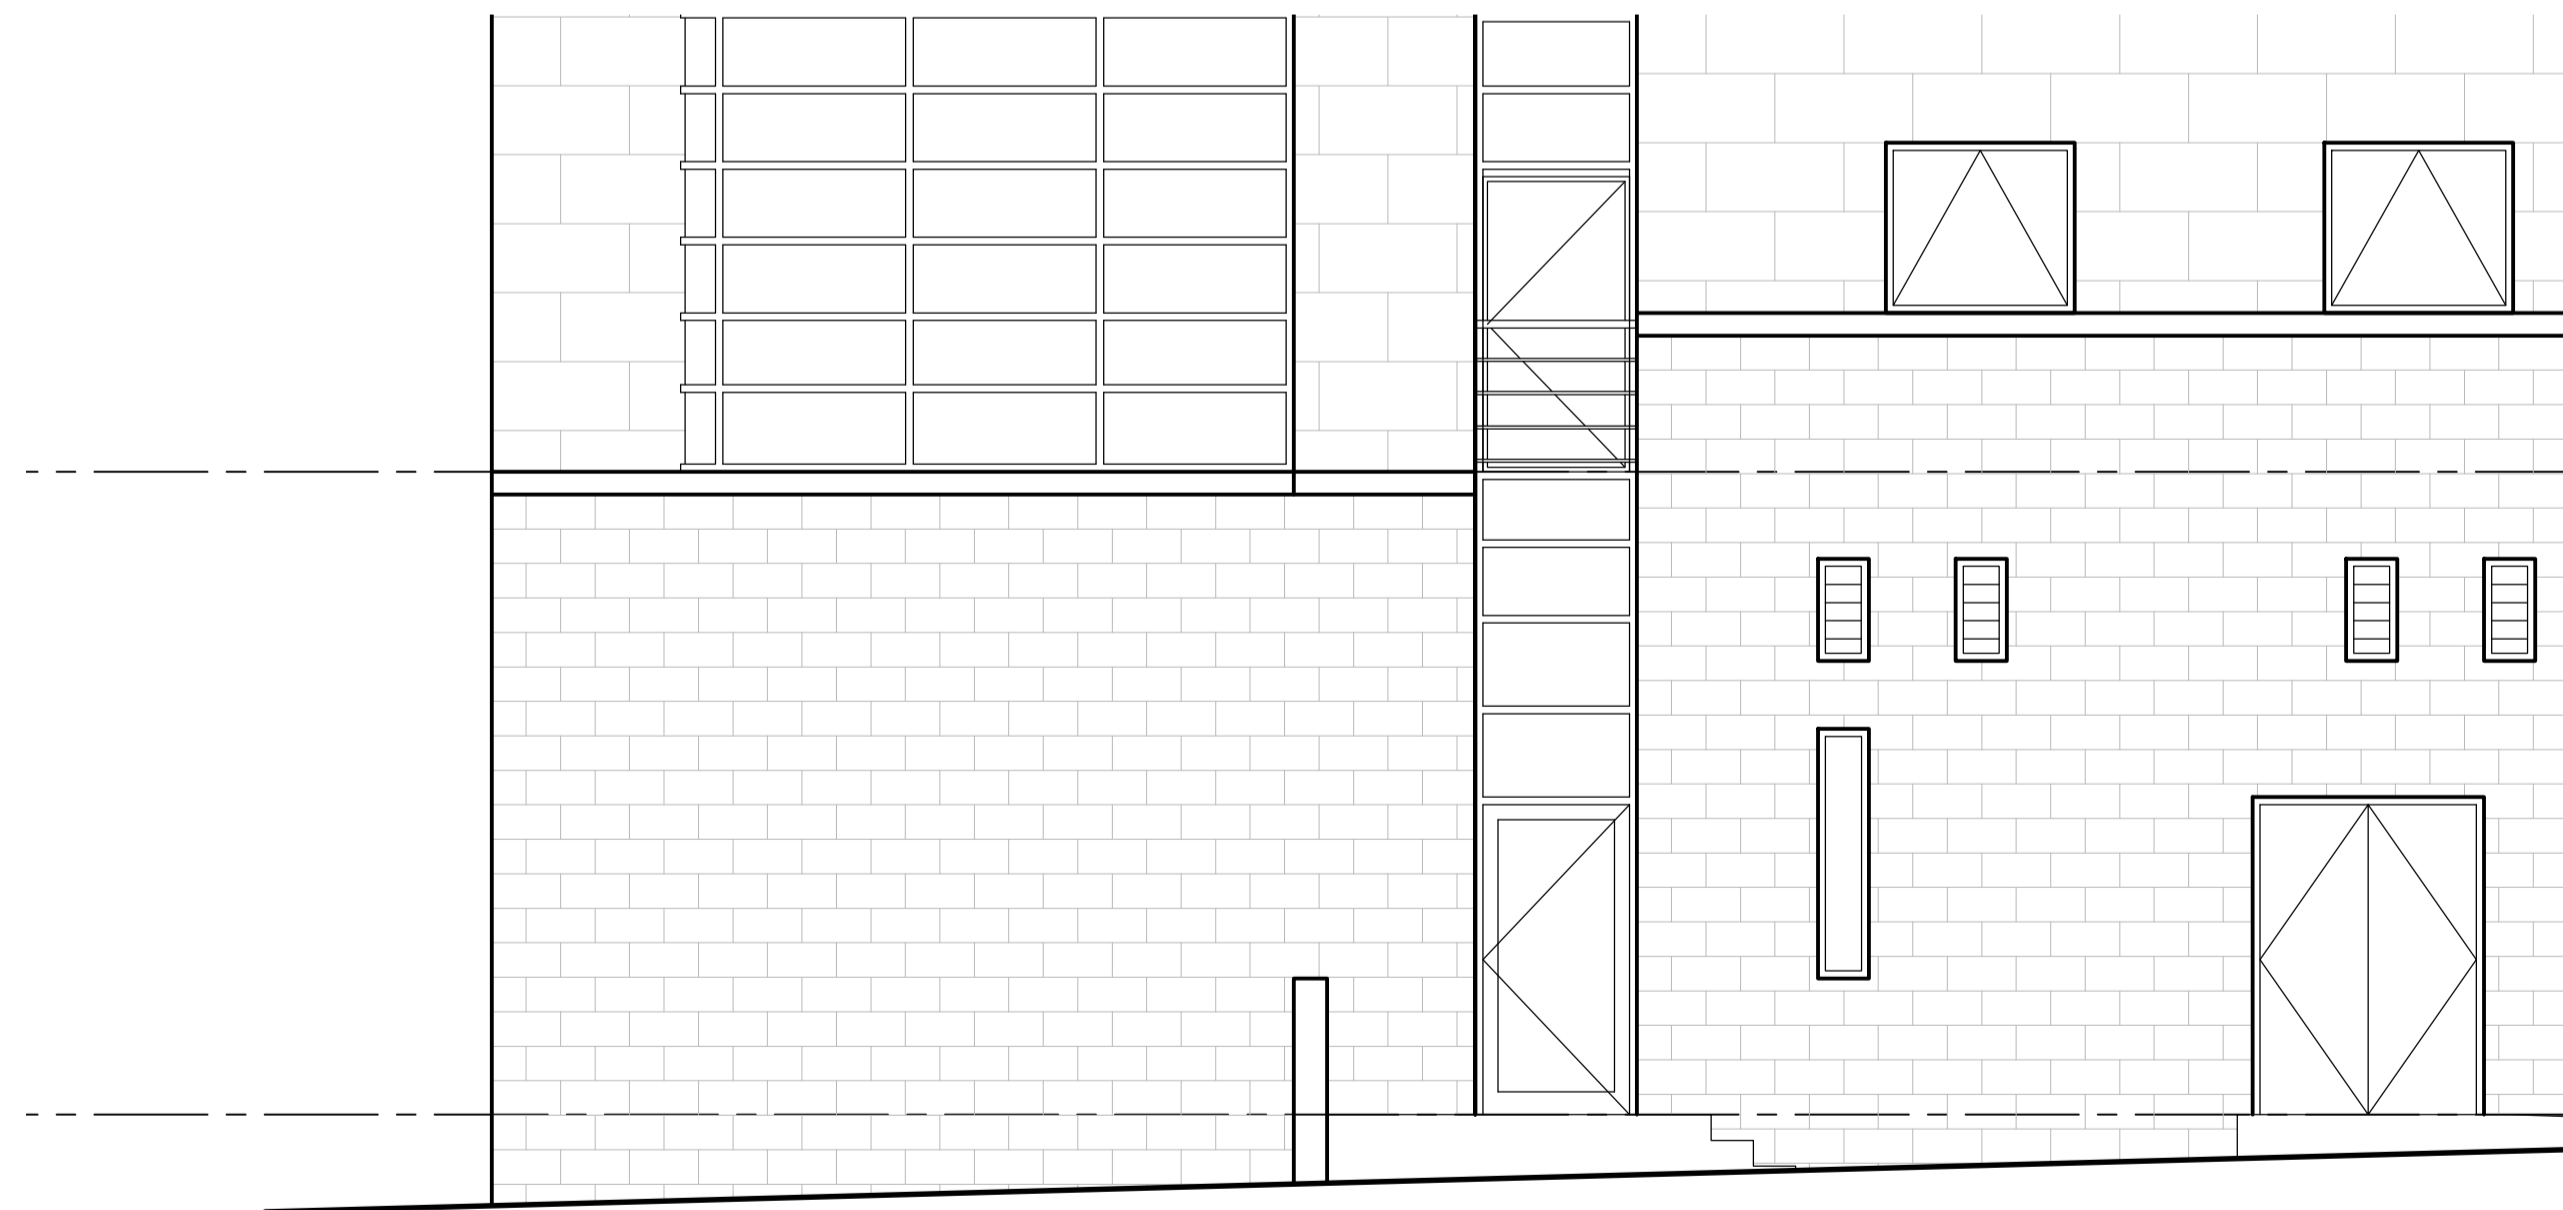

EXISTING SOUTH ELEVATION
Scale 1:100

FOR PLANNING

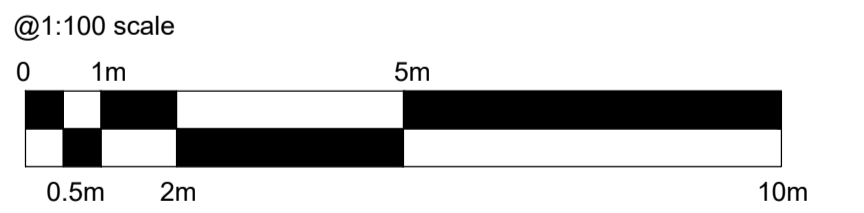

HARRISON INCE
ARCHITECTS INTERIOR DESIGNERS

CLIENT **JD WETHERSPOON PLC**

PROJECT **THE POSTERN GATE
90 PICCADILLY, YORK, YO1 9NX**

TITLE **EXISTING AND PROPOSED ADDITIONAL
CONDENSER ELEVATIONS**

DATE **FEBRUARY 2024** SCALE **1:100 @ A1**

JOB NO. **PN1845-10** DWG NO. **AV03**

DRAWN **CAD/CG** CHECKED

SUN HOUSE
2-4 LITTLE PETER STREET
KNOTT MILL
MANCHESTER
M15 4PS
TEL: 0161 236 3650
EMAIL: enquiries@harrison-ince.co.uk