



Signage as Existing

Colour BS 20 C 37




Front Elevation as Existing  
1:100






Front Elevation as Proposed  
1:100

Existing signage on fascia to be removed  
Fascia, frames, panelling, door leaf to be painted black to match existing

**1**  
**Replacement Hanging sign as Proposed**  
1:20  
H.A.G as existing  
Colour. White text on black background  
Projection. as existing  
Wrought iron bracket as existing

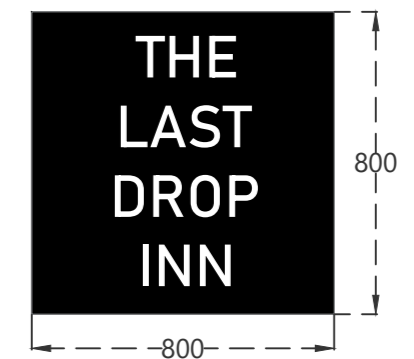

**2**  
**Replacement Signwriting as Proposed**  
1:20  
Size. as existing  
H.A.G as existing  
Colour. White text on black background  
Flush to wall

  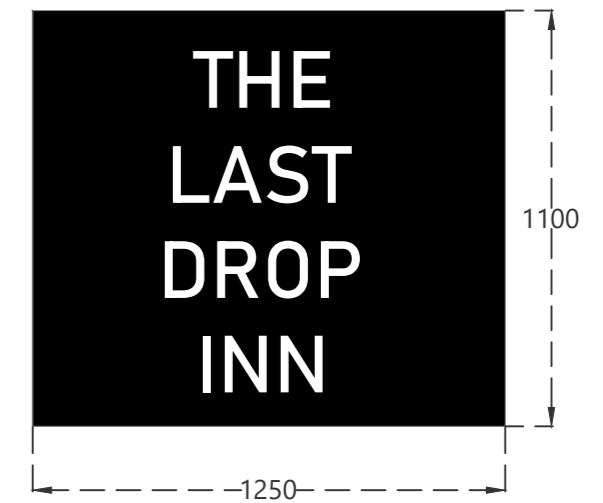

PROJECT	DRAWING TITLE	DESIGNED BY	CHECKED BY
The Last Drop Inn, 27 Colliergate	Front Elevation Signage	Porter	Butler
		DATE	SCALE
		Feb 2024	Varied @ A2
		JOB No.	DRAWING No.
		729	SI-001
			REV
			-

**PB**  
**Paul Butler**  
Architects Ltd

Unit 1 Westfield House Millfield Lane Nether Poppleton York YO26 6GA  
T: (01904) 790244 E: paul@pb-architects.co.uk www.pbarchitects.co.uk

ALL DIMENSIONS MUST BE CHECKED ON SITE PRIOR TO COMMENCEMENT OF WORK  
ALL WORK AND MATERIALS TO BE TO SPECIFICATIONS LISTED ON PACKETS AND SPECIFICATIONS  
ANY UNDERSPECIFIEDS TO BE ADVISED TO PAUL BUTLER ARCHITECTS LTD.  
UNLESS OTHERWISE STATED ALL DIMENSIONS ARE IN METERS  
ALL DIMENSIONS TO FACE UNLESS OTHERWISE STATED  
THIS DRAWING IS COPYRIGHT © PAUL BUTLER ARCHITECTS LTD.

**RIBA** Chartered Practice **ARB** Architects Registration Board

Residential Commercial Healthcare Sports & Leisure Community Education