


Existing Ground Floor Plan

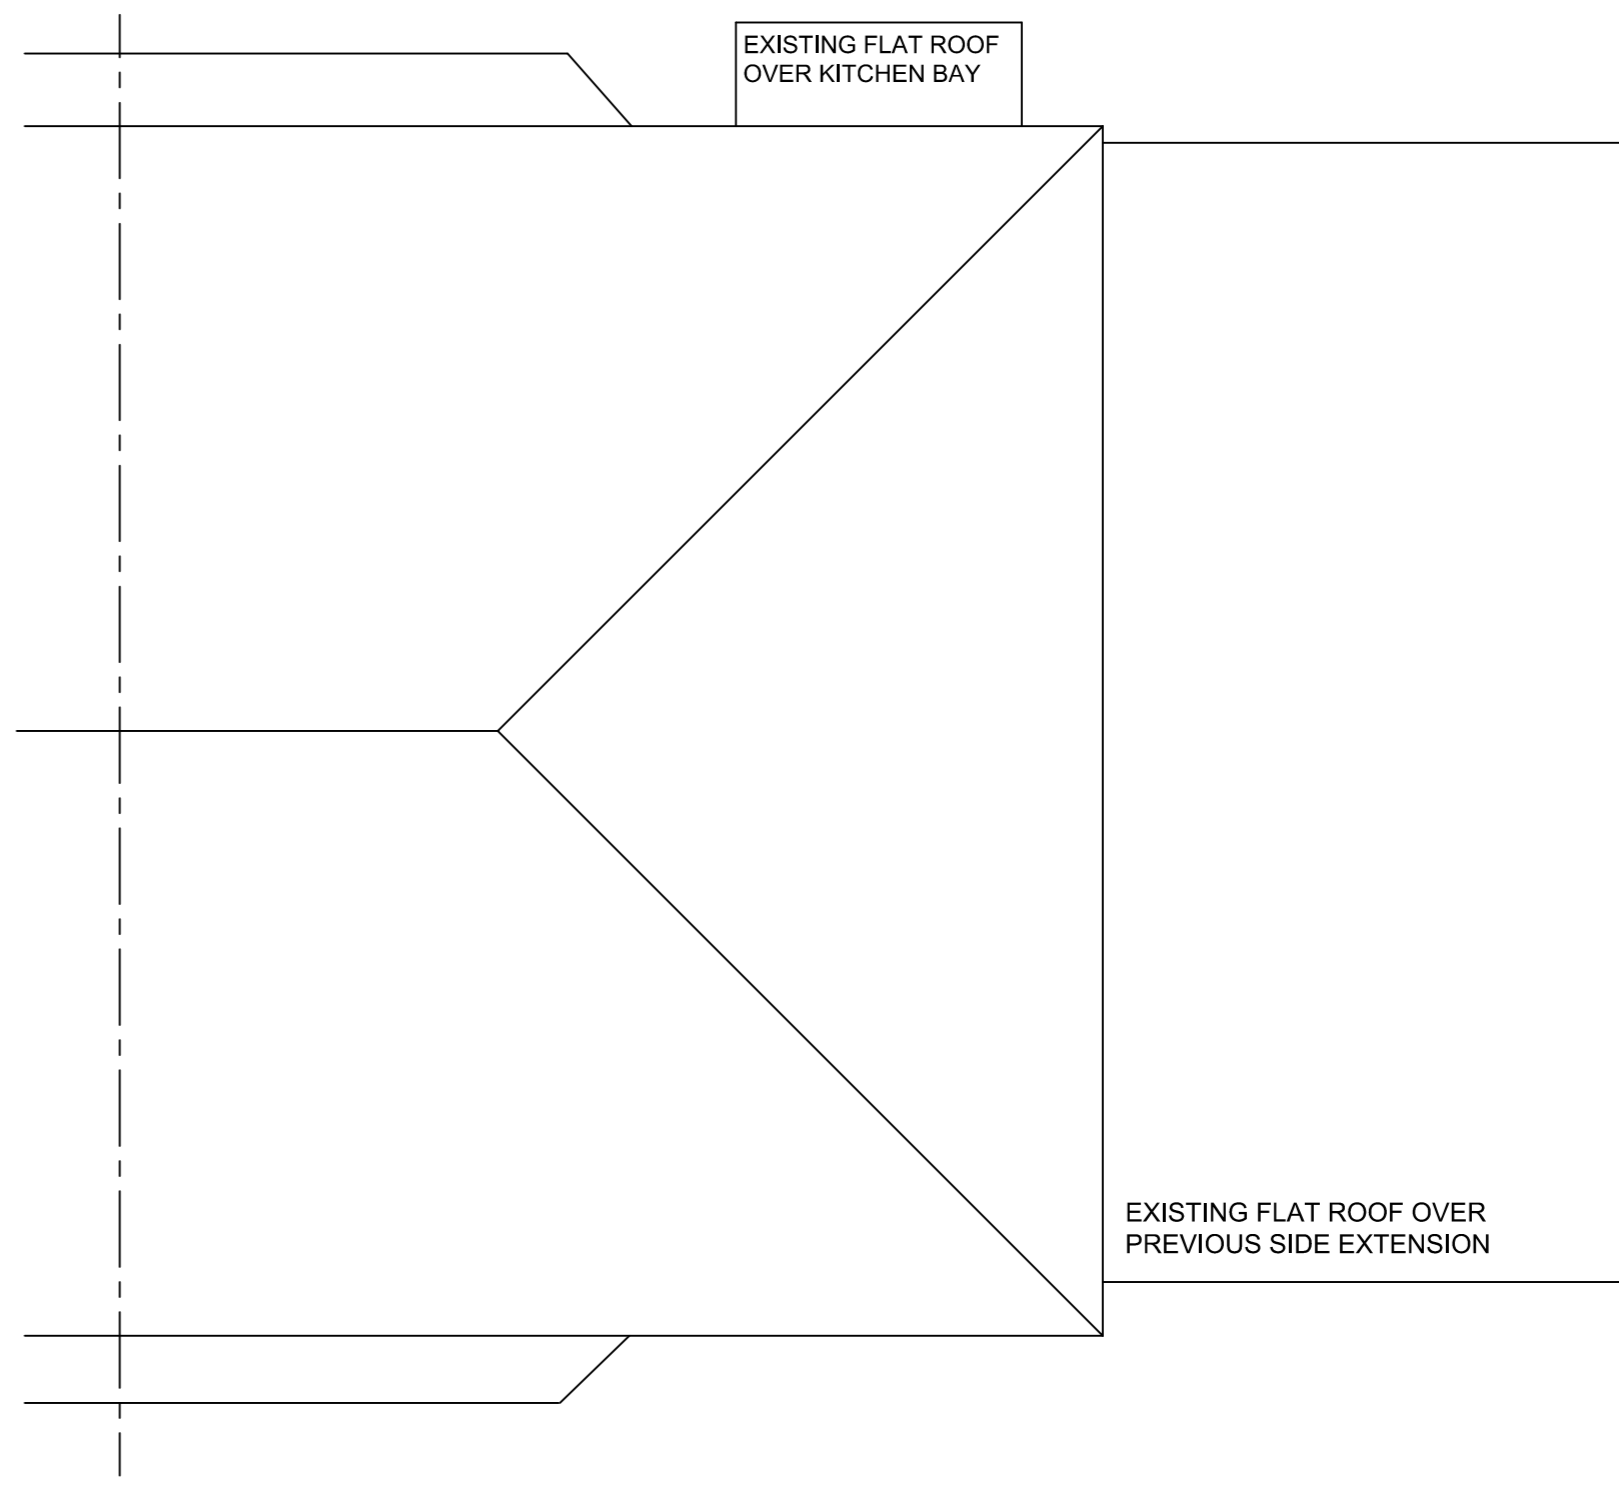

Existing Roof Plan

Rev	By	Note	Date

**COMPLETE PLANS2BUILD LTD.**  
ARCHITECTURAL DESIGN

4 CARR LANE, YORK, YO26 5HU  
T: 01904 891770 M: 07789 276558 E: andy.sykes@gmail.com

PROJECT 10 Bracken Road, York, YO24 1JT

TITLE Existing Ground Floor & Roof Plans

CLIENT Mr & Mrs Jones

DATE January 2024

SCALE 1:50 @ A2

DWG. NO YB826 - 002

REVISION -

DRAWN AS

CHECKED

DO NOT SCALE FROM DRAWINGS. ANY DISCREPANCIES TO BE NOTIFIED TO THE ARCHITECTS. COPYRIGHT RESERVED