




Schedule of Revisions:		
Rev:	Description:	Date:
X	X	X

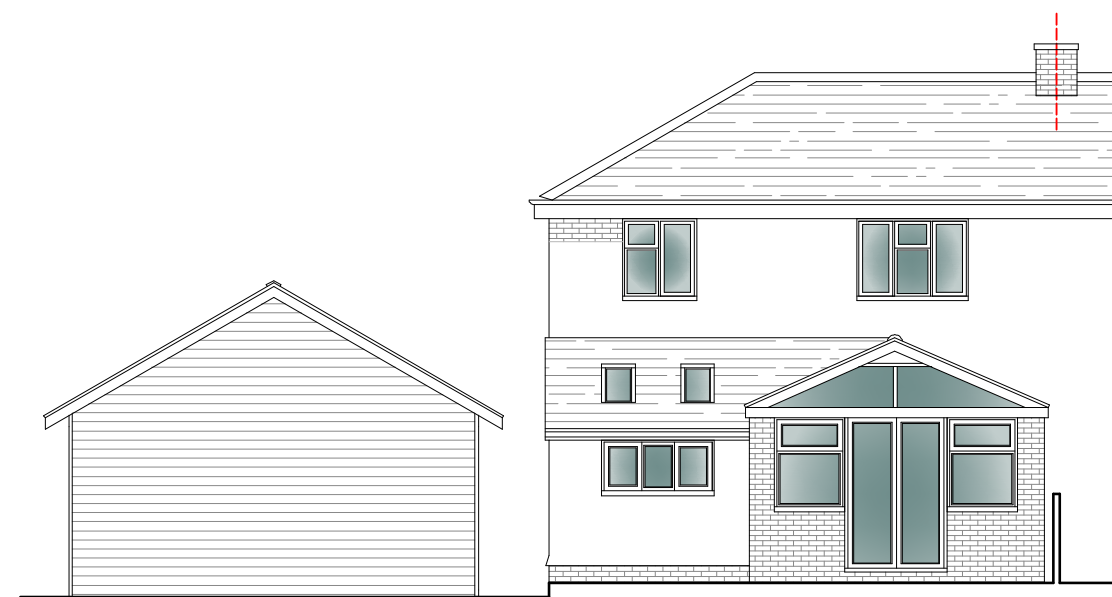


FRONT ELEVATION

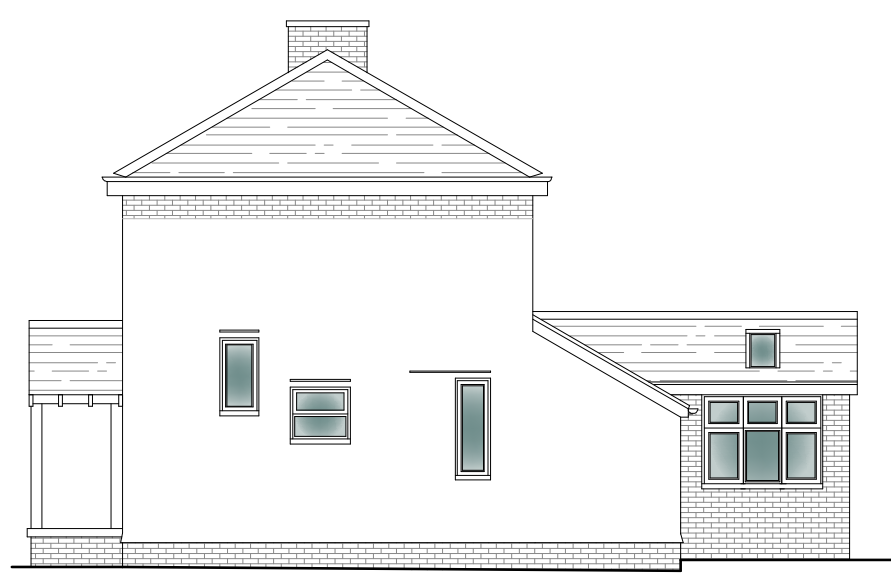

REAR ELEVATION

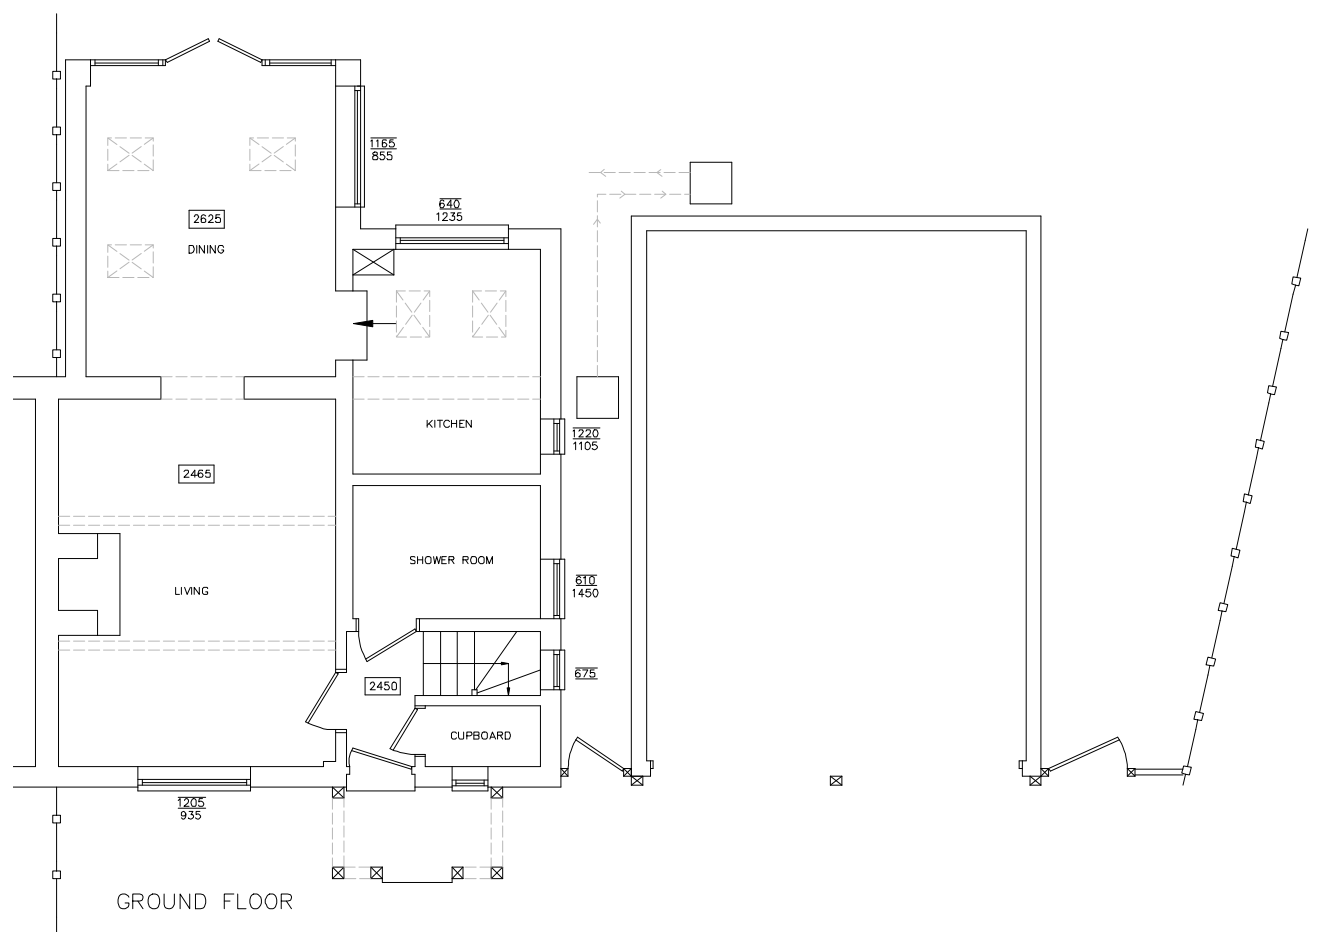

GROUND FLOOR

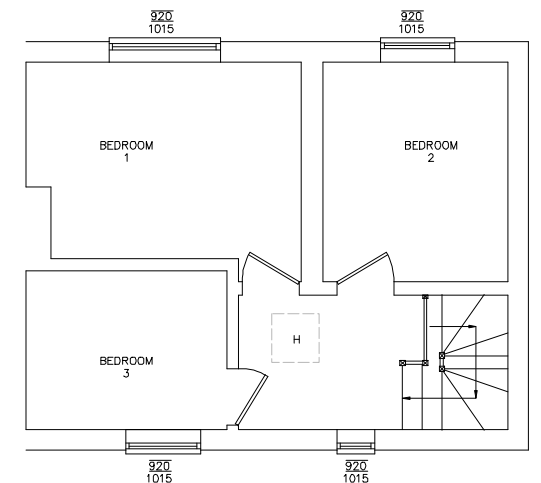

FIRST FLOOR



**CANNON**  
Architectural Design Ltd.  
36 Town Street, Thaxted, Dunmow, Essex, CM6 2LA  
www.cannonad.co.uk  
info@cannonad.co.uk  
+44 (0)1799 334 113

**CIAT** **arb**  
Architects  
Registration Board

Client:  
Darren & Fay Jupp

Project:  
4 School Villas Lindsell Great Dunmow CM6 3QN

Drawing:  
Plans and Elevations as Existing

Scale: As Indicated @ A3  
Date: X  
Checked By: X  
Revision: X

Drawing No:  
260 - 02

THIS DRAWING IS A COPYRIGHT  
All dimension to be checked on site or in the workshop before work commences.  
Only figured dimensions to be worked to. Any discrepancies to be reported to  
CANNON Architectural Design Ltd.