






SECTION

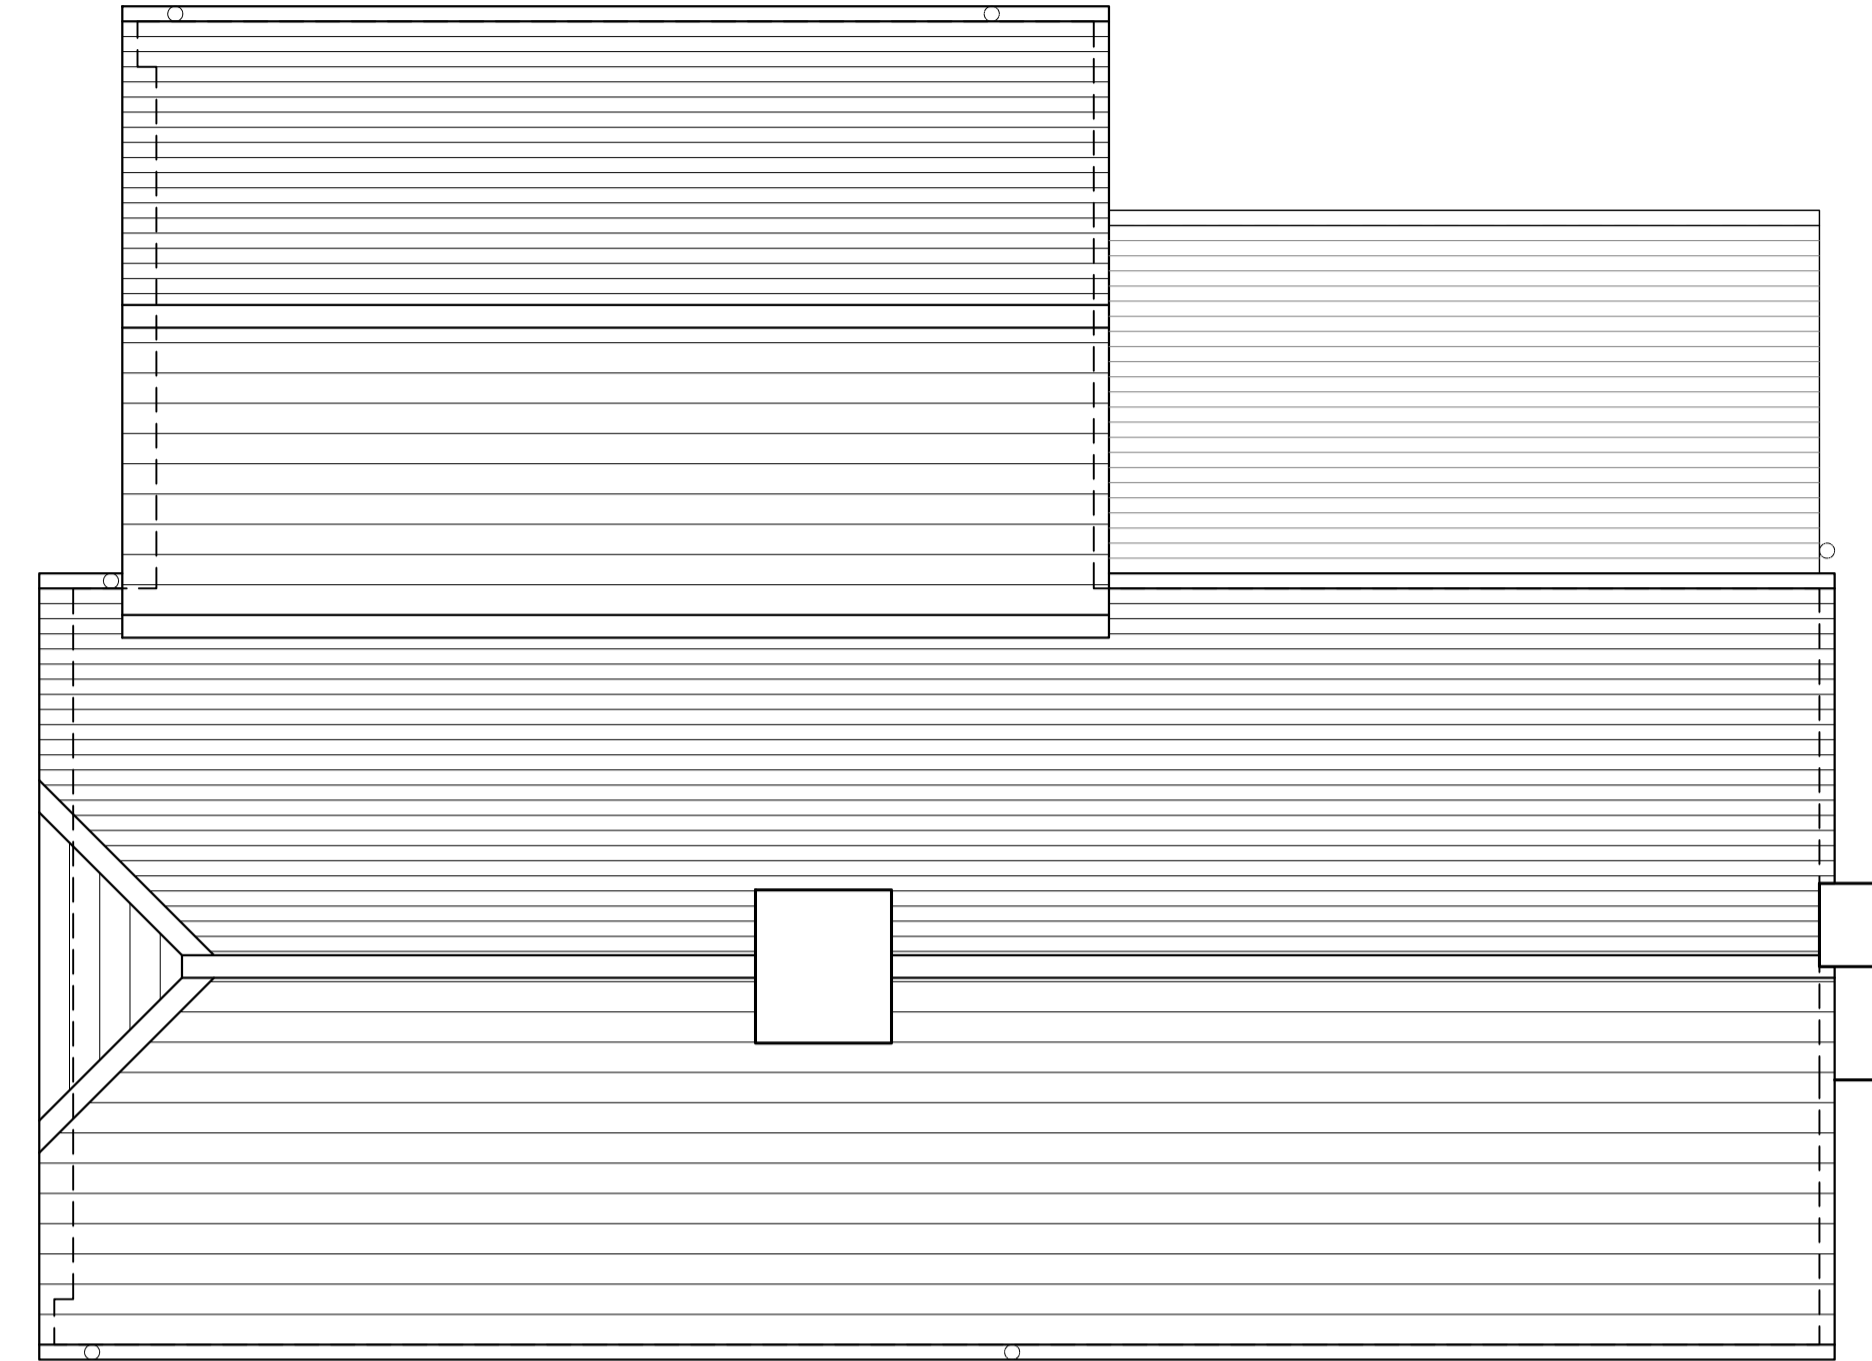

ROOF PLAN

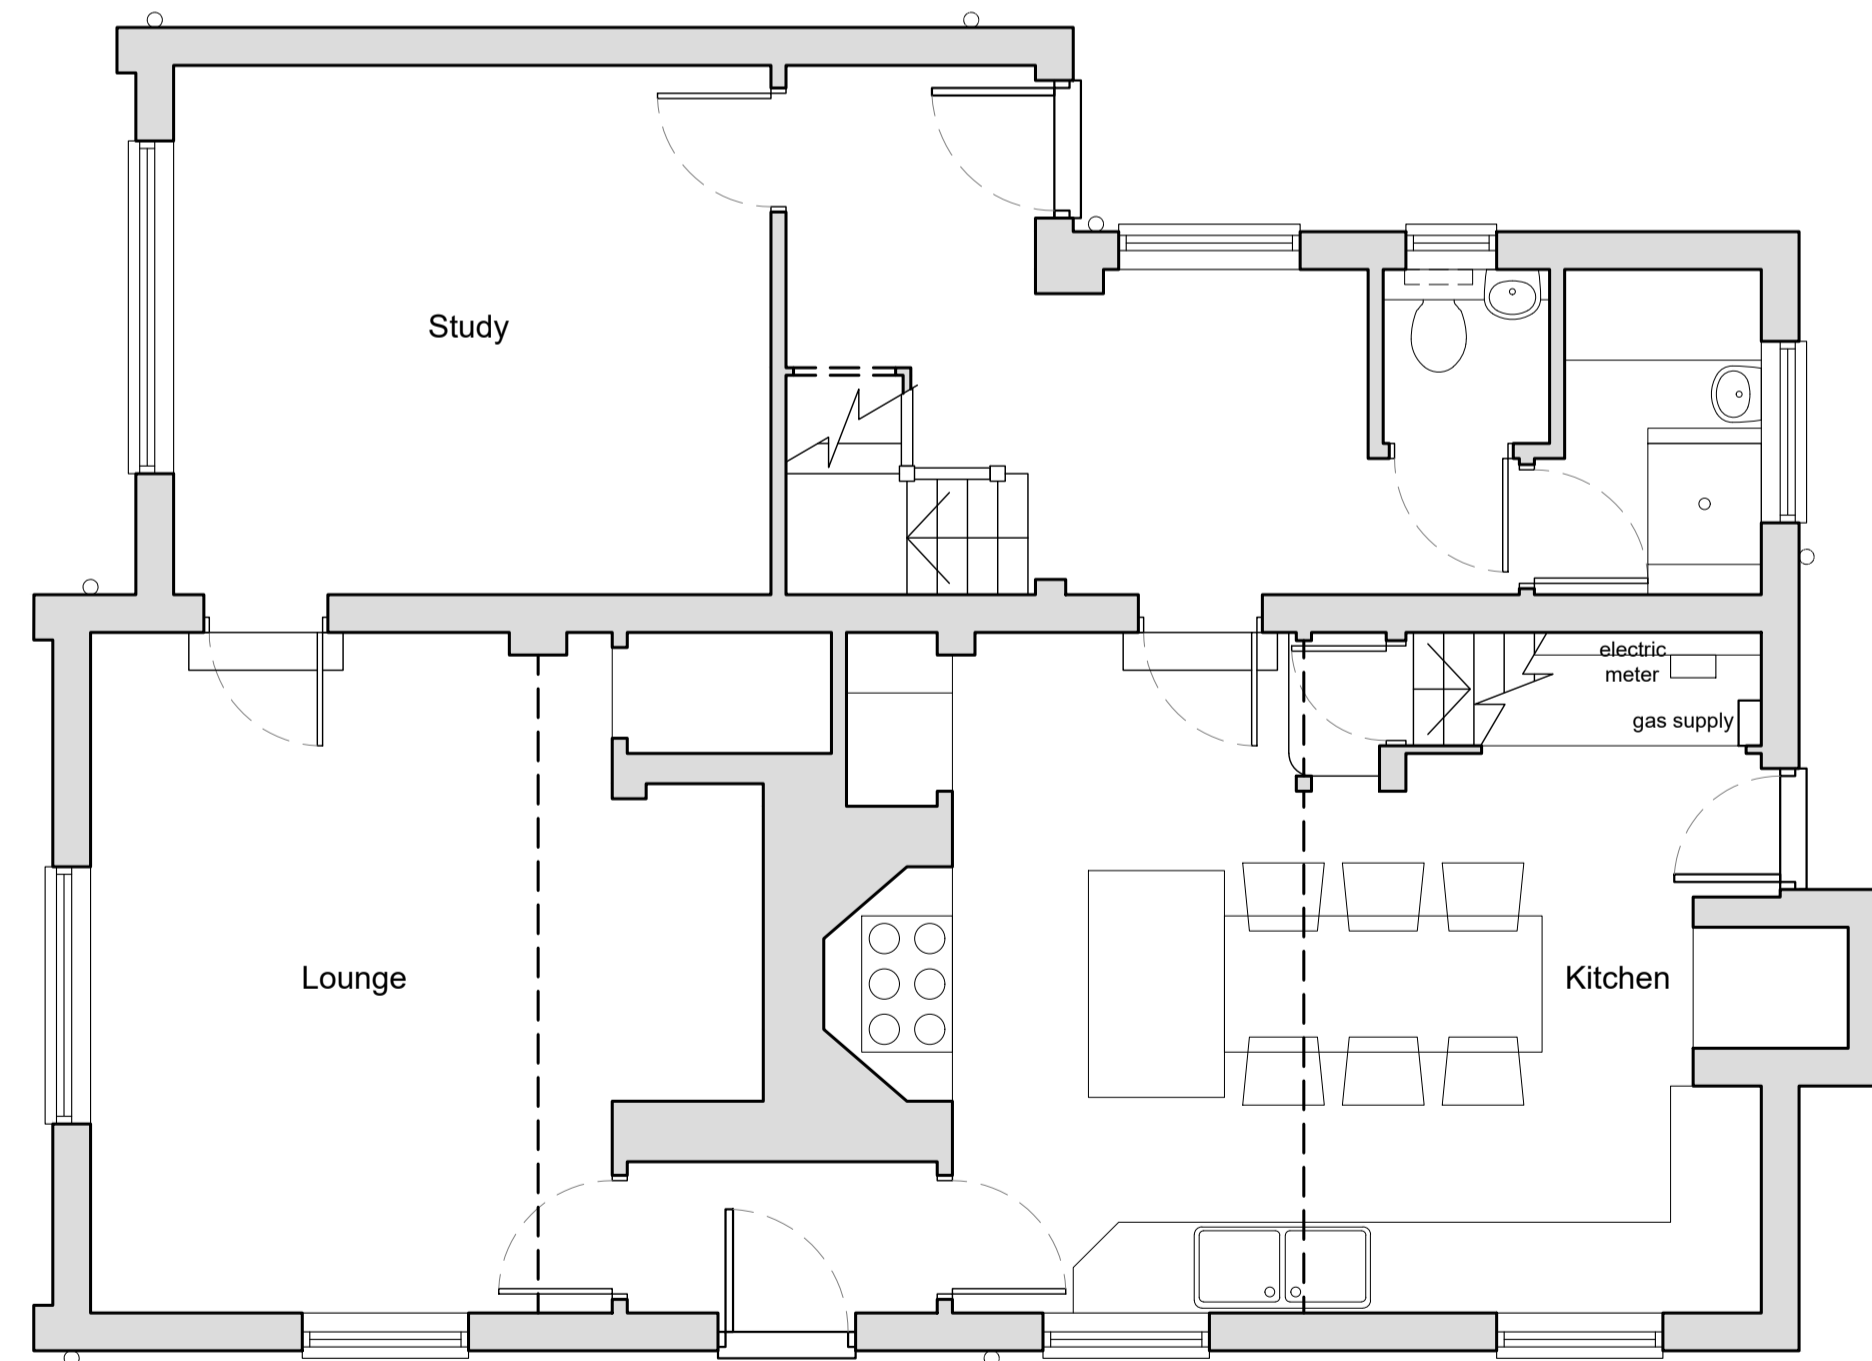

GROUND FLOOR PLAN

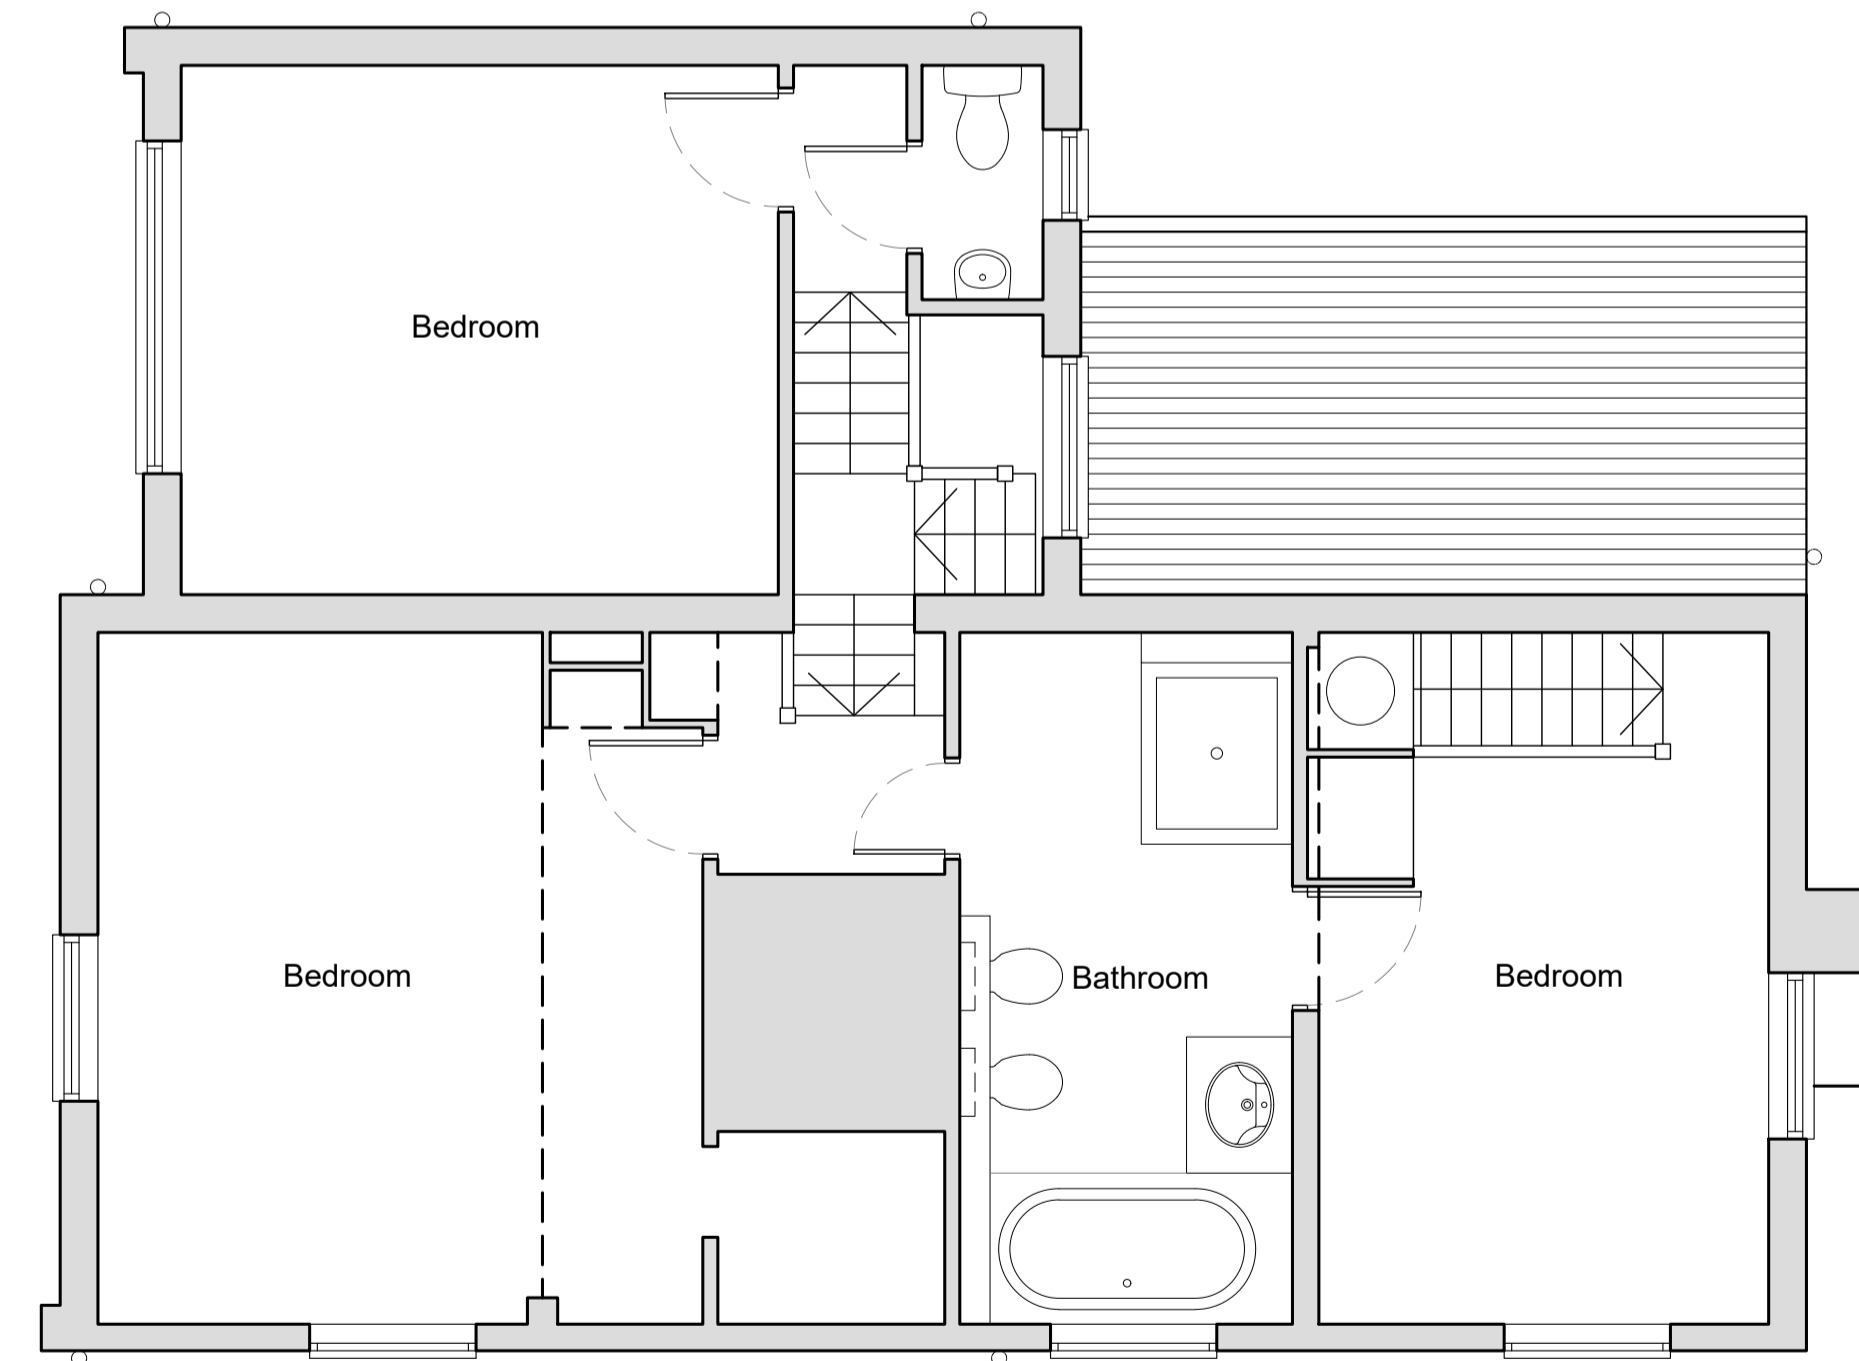

FIRST FLOOR PLAN

- B 'Tile hung' note added 20.2.24
- A 'do not scale' note removed 12.12.19

BBF Fielding
 Architecture
 41 CHOBHAM ROAD, WOKING, SURREY. GU21 6JD
 Tel : 01483 764407 email : mail@bbf-fielding.co.uk

CLIENT
 Mr Nigel Oliver

PROJECT
 Little Gorsewood
 Saunders Lane, Mayford
 Woking, Surrey

DRAWING TITLE
 Plans and Section
 As Existing

SCALE
 1:50 @ A1, 1:100 @ A3

DATE
 March 2019

DRN. KD

CHK. NBO

JOB / DRAWING No.
 19143 [S] 01

REV. B

