



North elevation : Scale 1:200

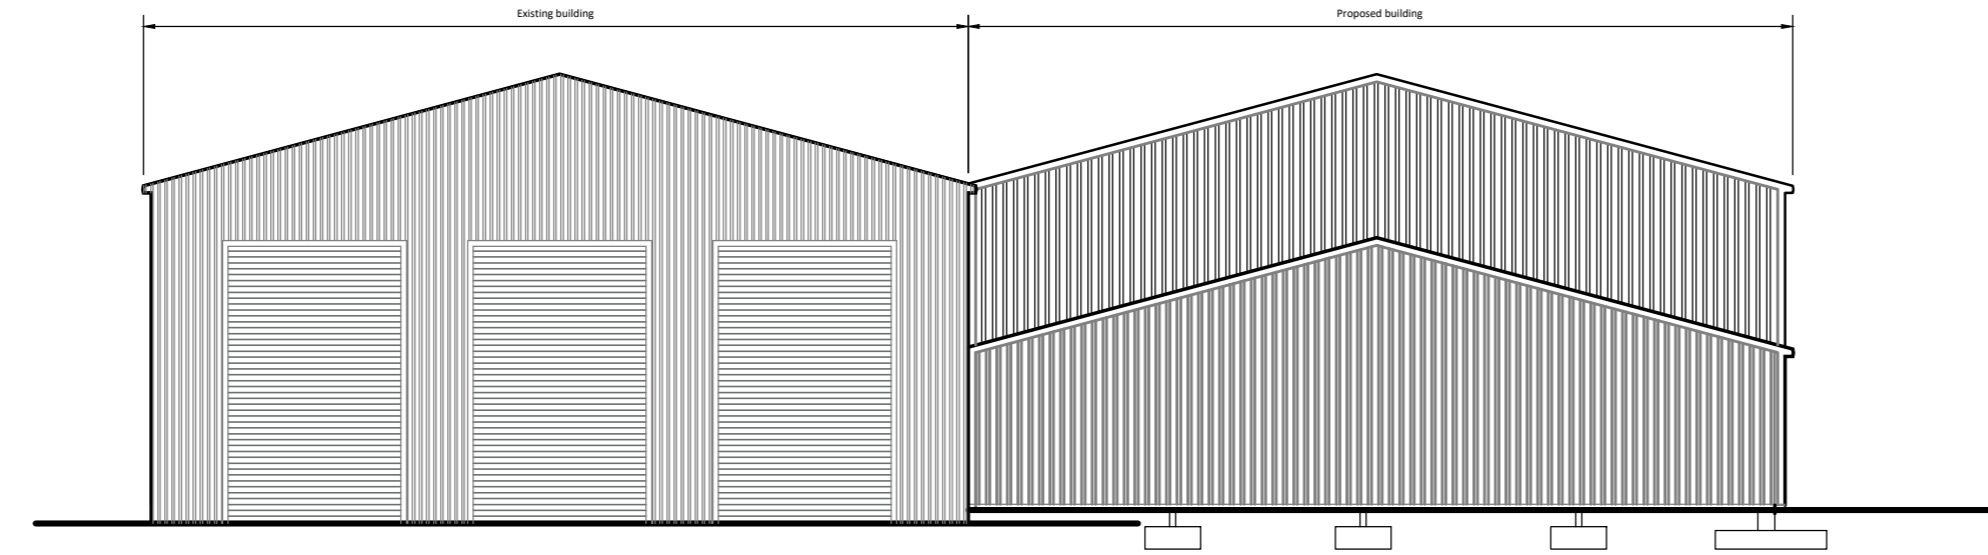

East elevation : Scale 1:200

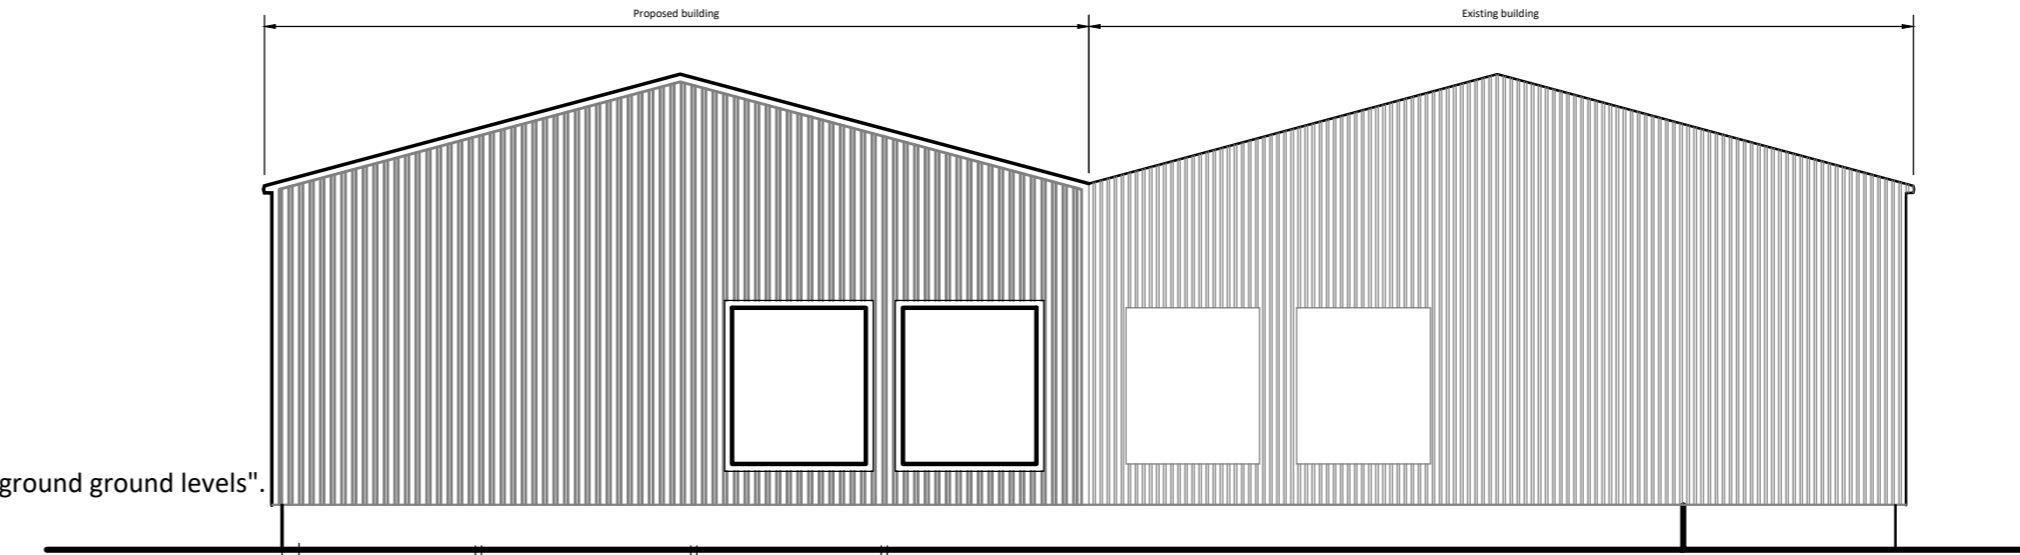

West elevation : Scale 1:200

Finishes

Roof


Goosewing grey steel box profiles sheeting to match existing, translucent rooflight's where shown and on opposite side of roof.

Walls

Goosewing grey steel box profiles sheeting to match existing.


Doors/ Windows

Goosewing grey steel doors to match existing.

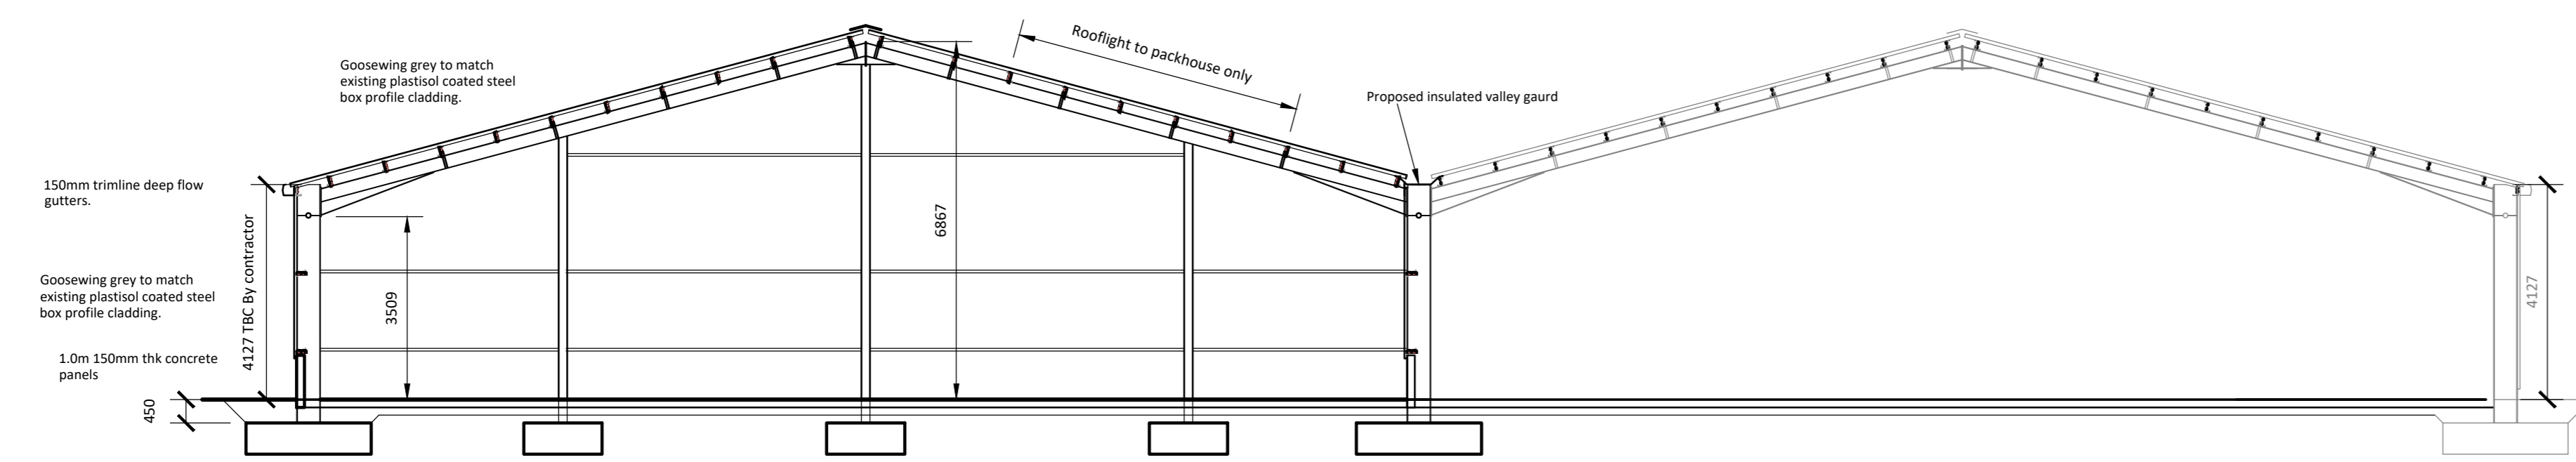


Cross Section B-B : Scale 1 : 100

Note:  
This building will be used for the overflow storage of crops, all materials will be handled with a mechanical loader.  
All access will be through existing building.  
There will be no storage of slurry, therefore no need for a septic tank.  
There will be no storage of hazardous materials or diesel fuels or washing down of oil contaminated vehicles.

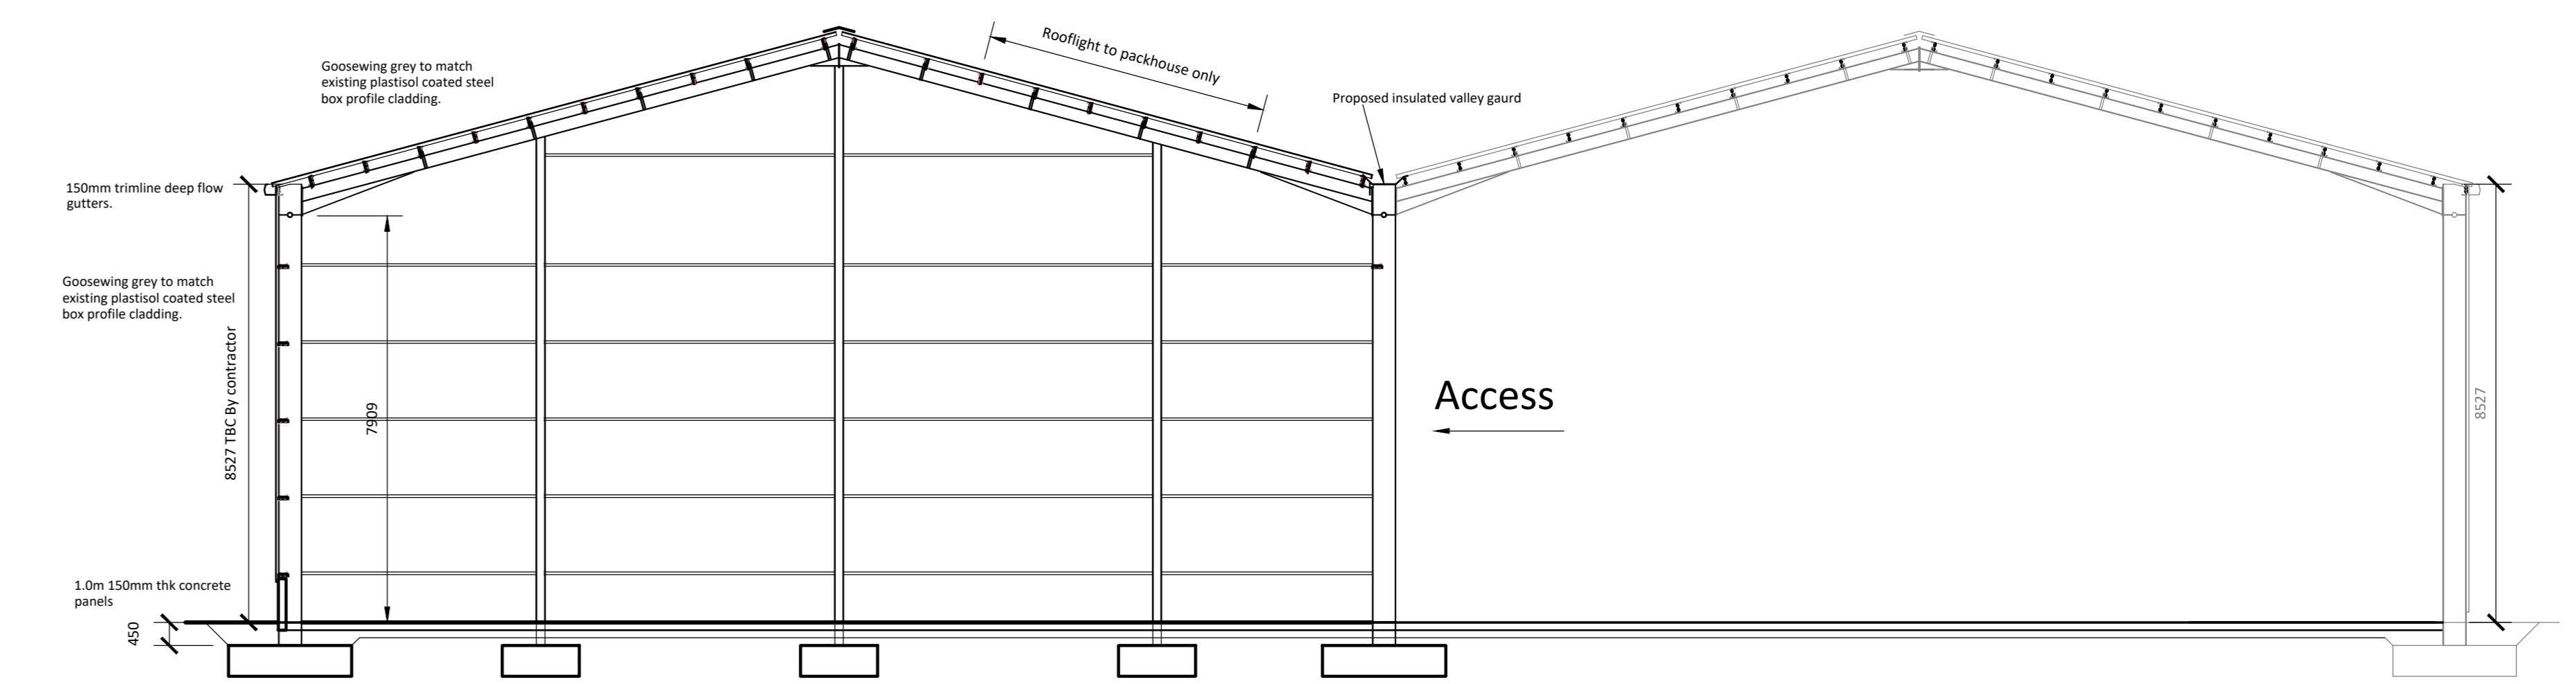

Cross Section A-A : Scale 1 : 100

Note:  
This building will be used for the overflow storage of crops, all materials will be handled with a mechanical loader.  
All access will be through existing building.  
There will be no storage of slurry, therefore no need for a septic tank.  
There will be no storage of hazardous materials or diesel fuels or washing down of oil contaminated vehicles.

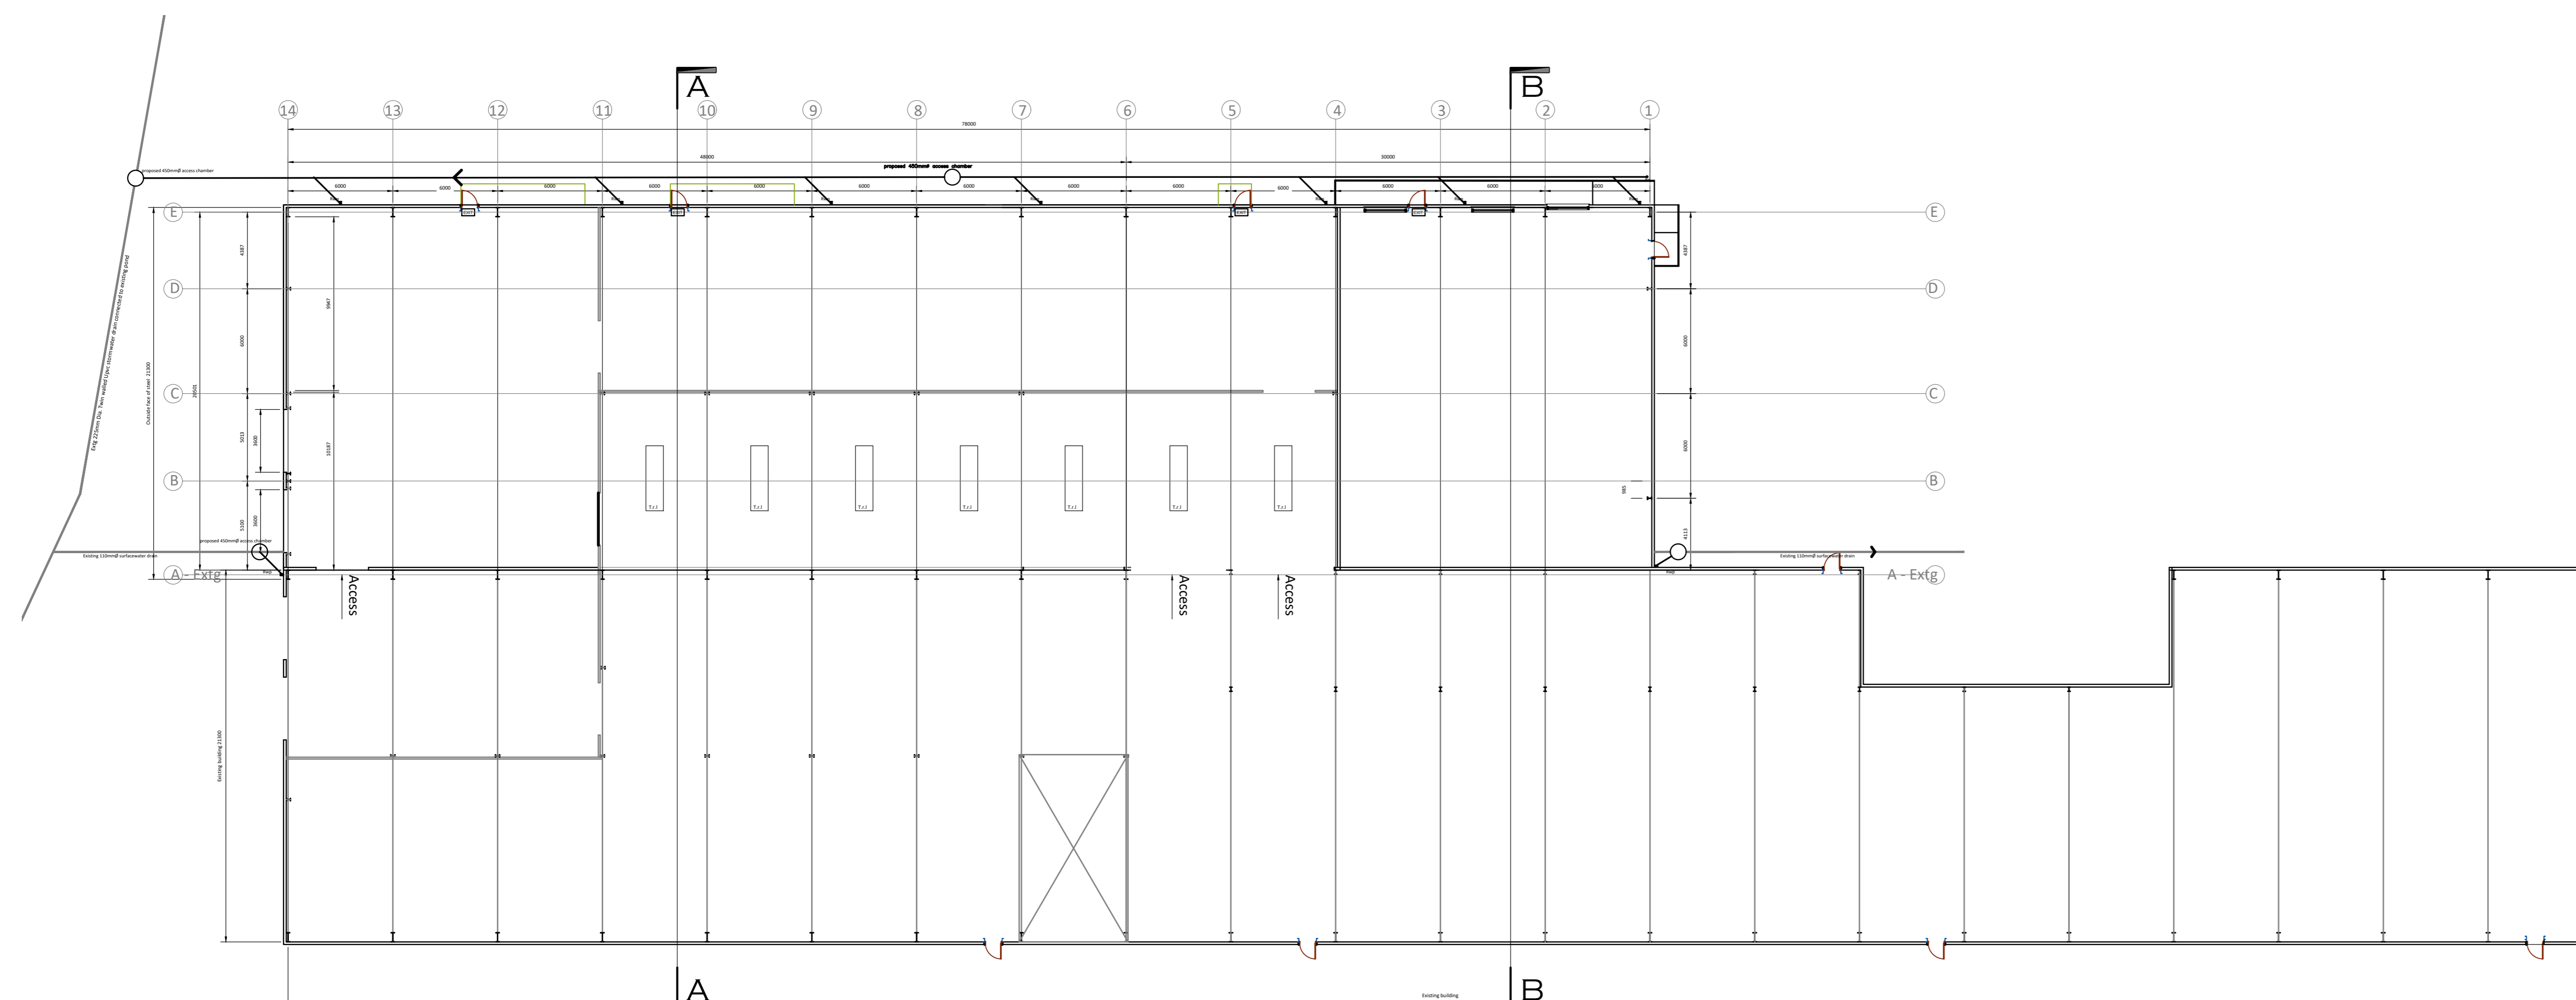

Layout Plan : Scale 1:200

2	ADMIN CHANGES ADDED.	23.2.24
1	CLIENT CHANGES ADDED.	26.1.24
AM	DESCRIPTION.	DATE.

**S** Shand Building Design limited

**PROJECT**  
Erection of secure Agricultural storage building.

**ADDRESS**  
Gairniestown farm, Turriff, AB53 5RP

**CLIENT**  
Ewan Benzie & Son

Hilton park, Hilton, Banff, AB45 3AP  
Tel. 07715467299  
E. douglas@sbdlimited.co.uk  
W. www.sbdlimited.co.uk

Drawing Title <b>Floor plan's</b>			
Date. 13.1.24	Scale As plan	Drawn By. DWS	Project Ref. 2401-01