



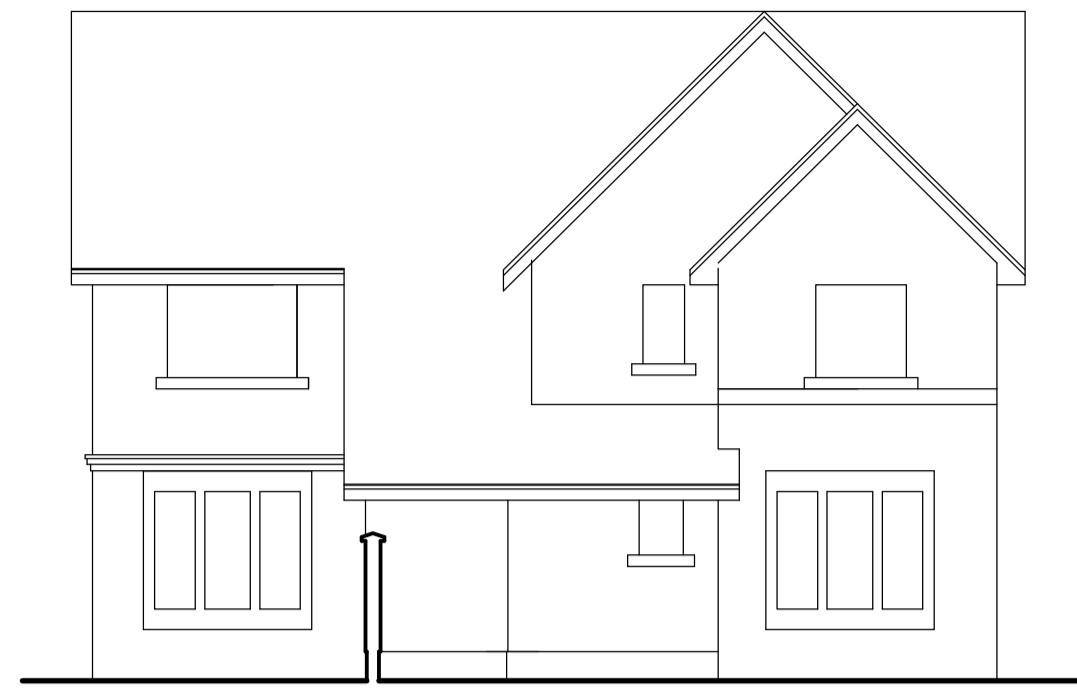


**NORTH
ELEVATIONS**

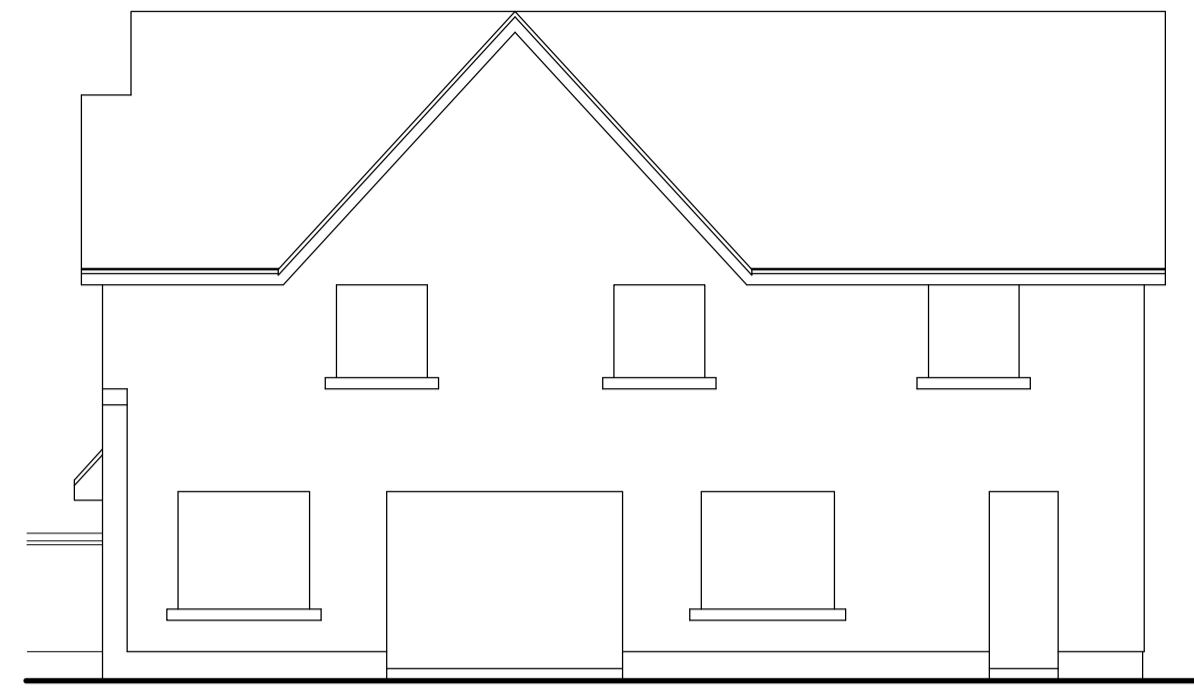



WEST




SOUTH

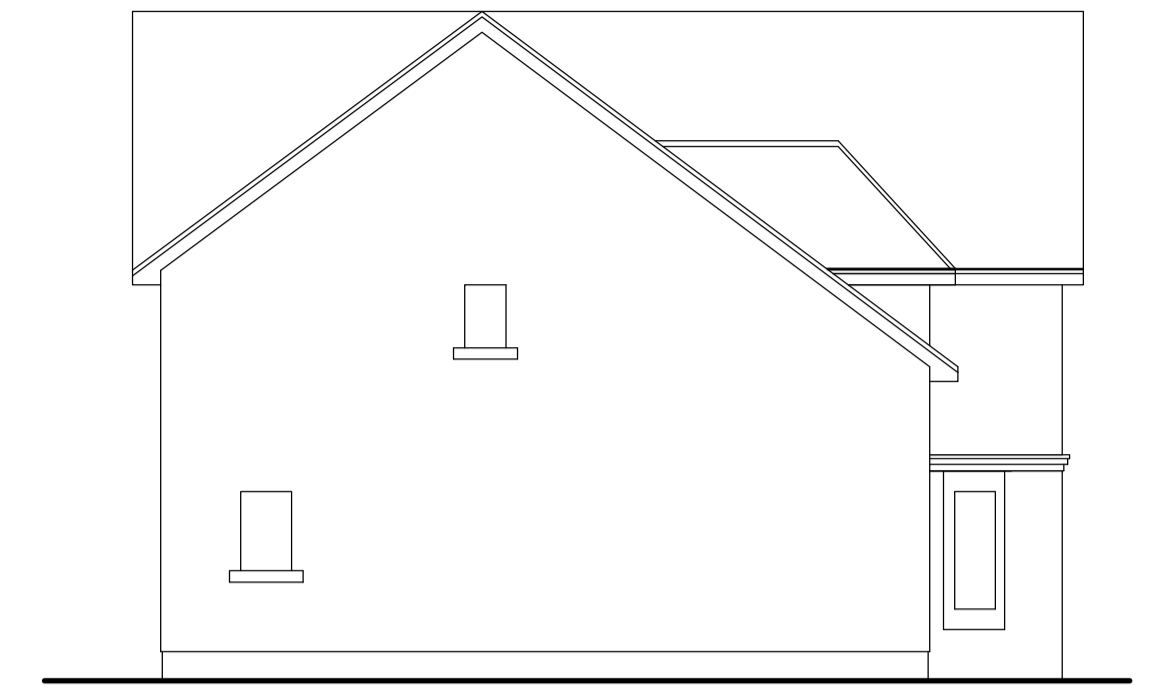

EAST

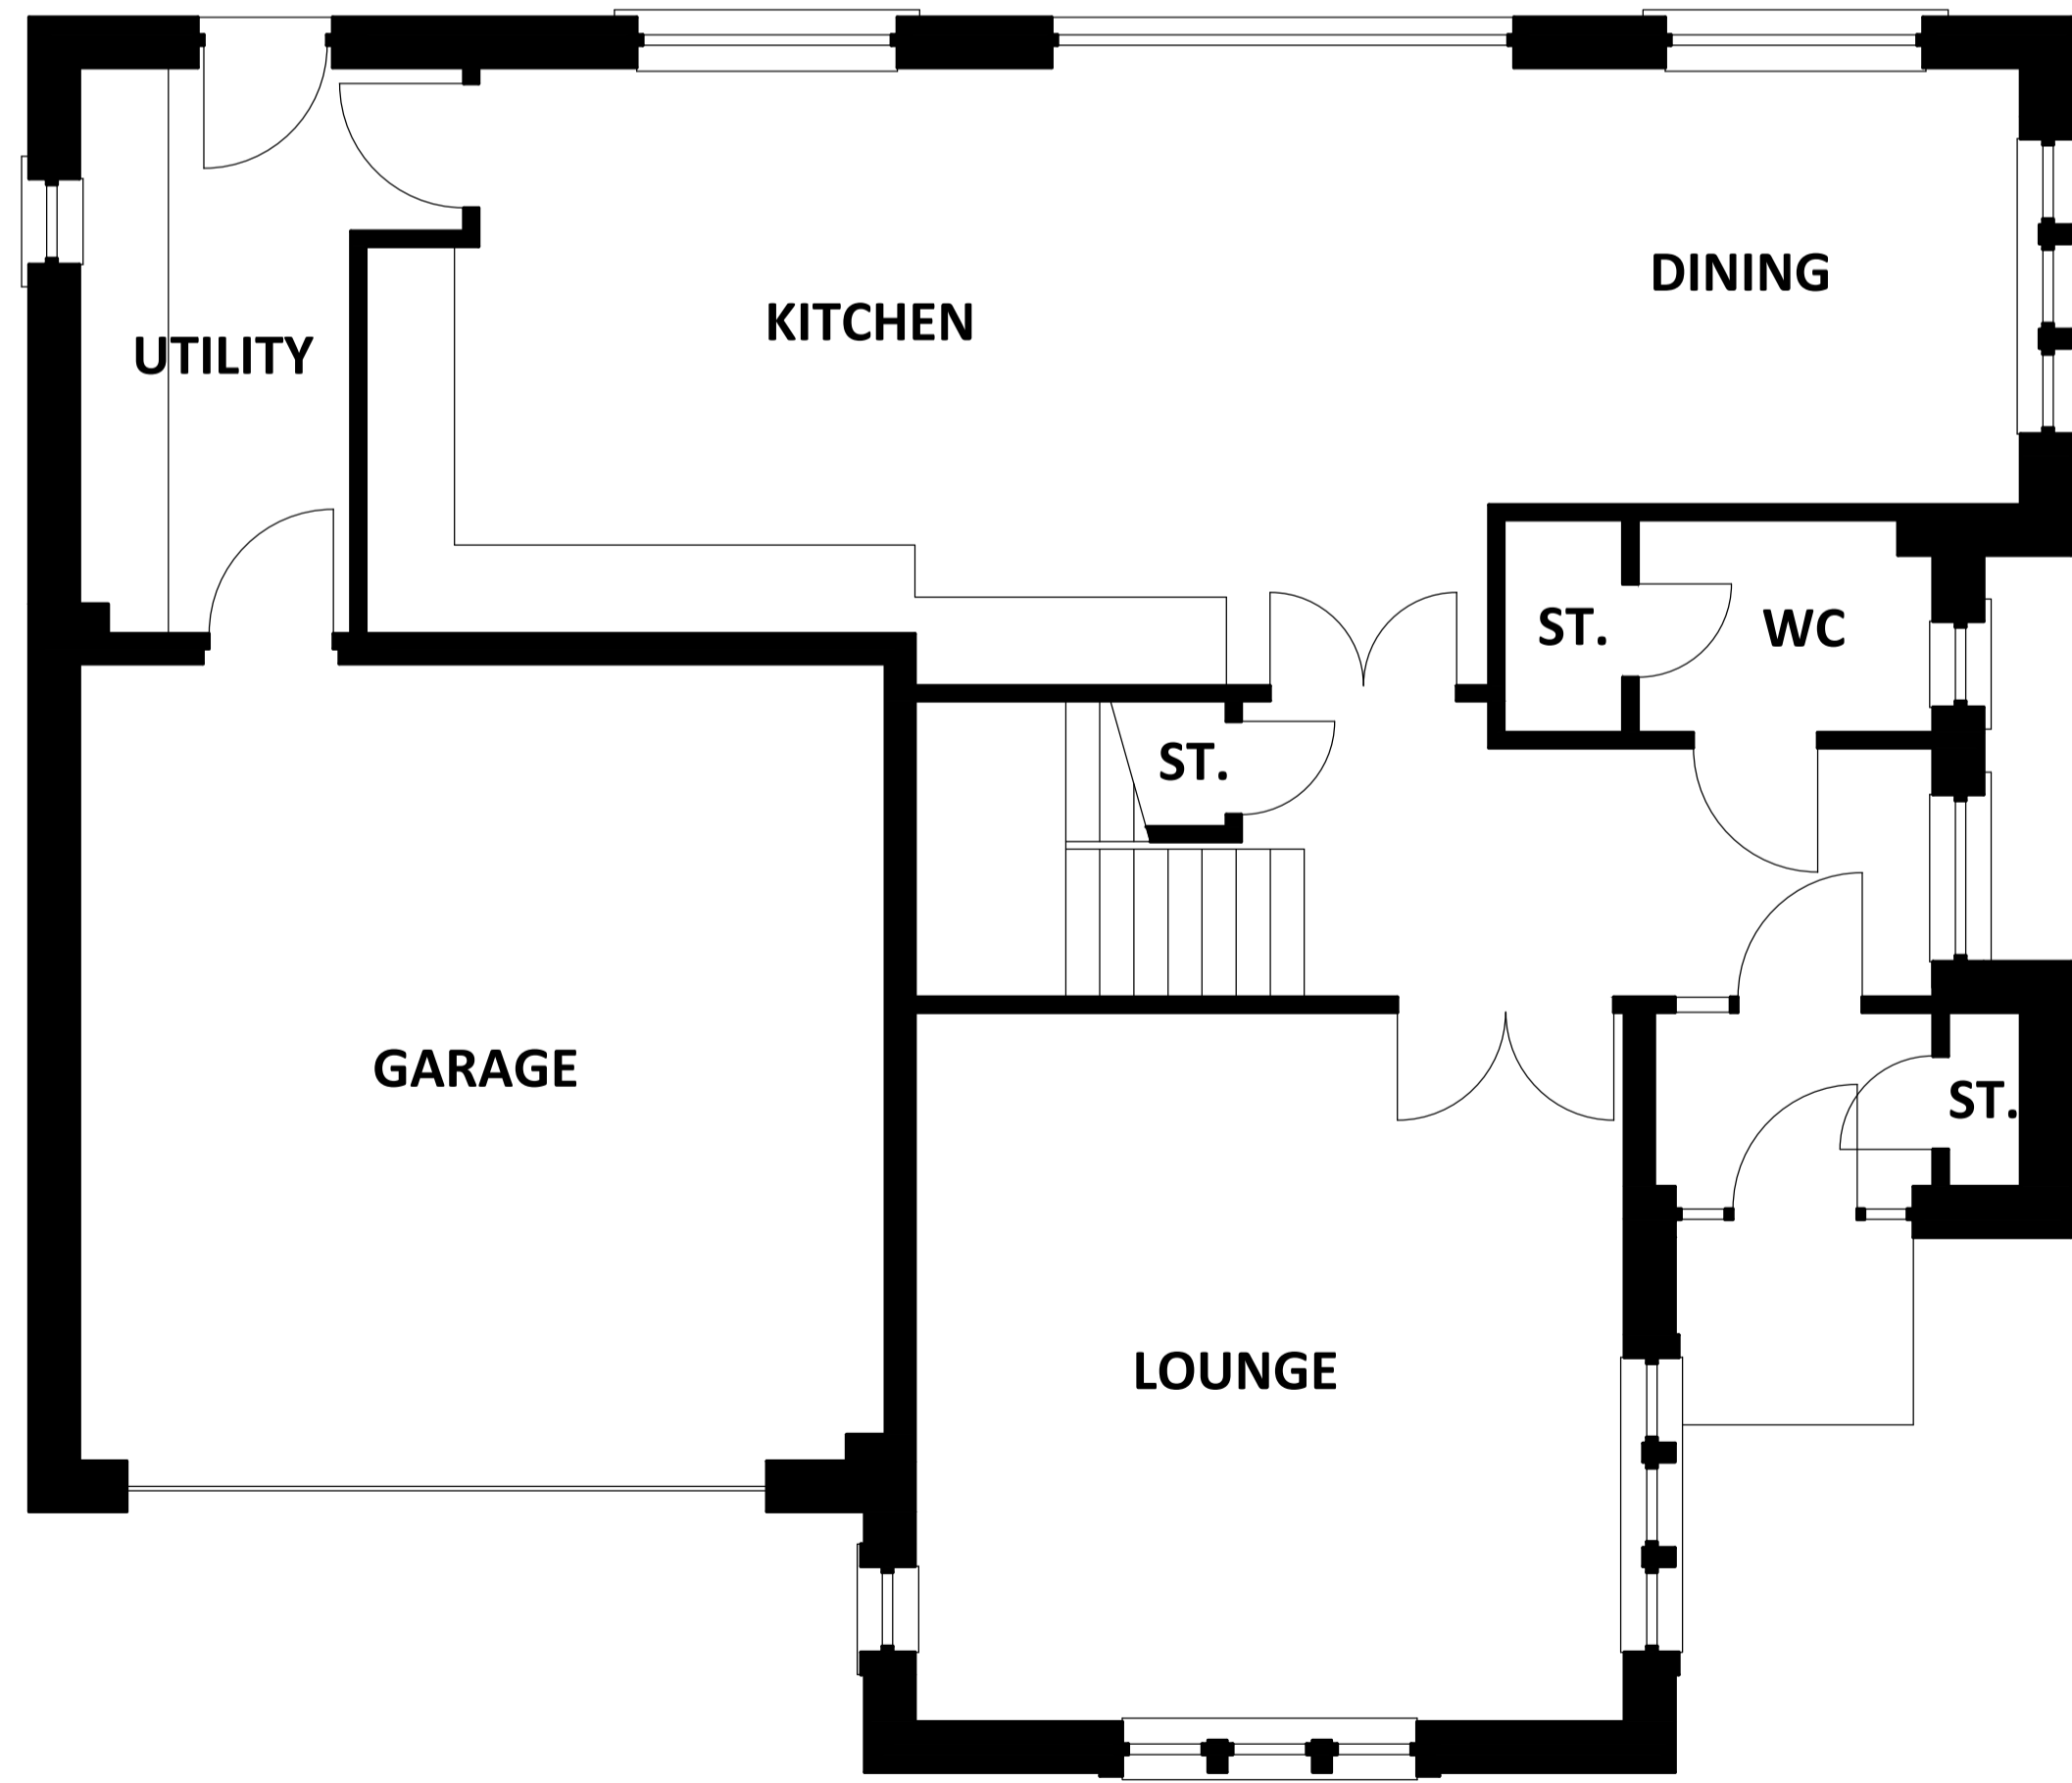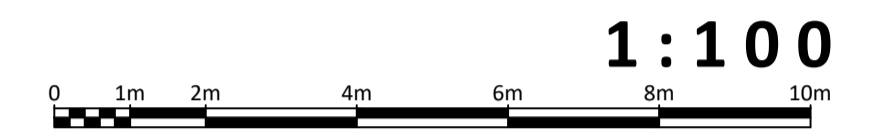

LAYOUT PLAN

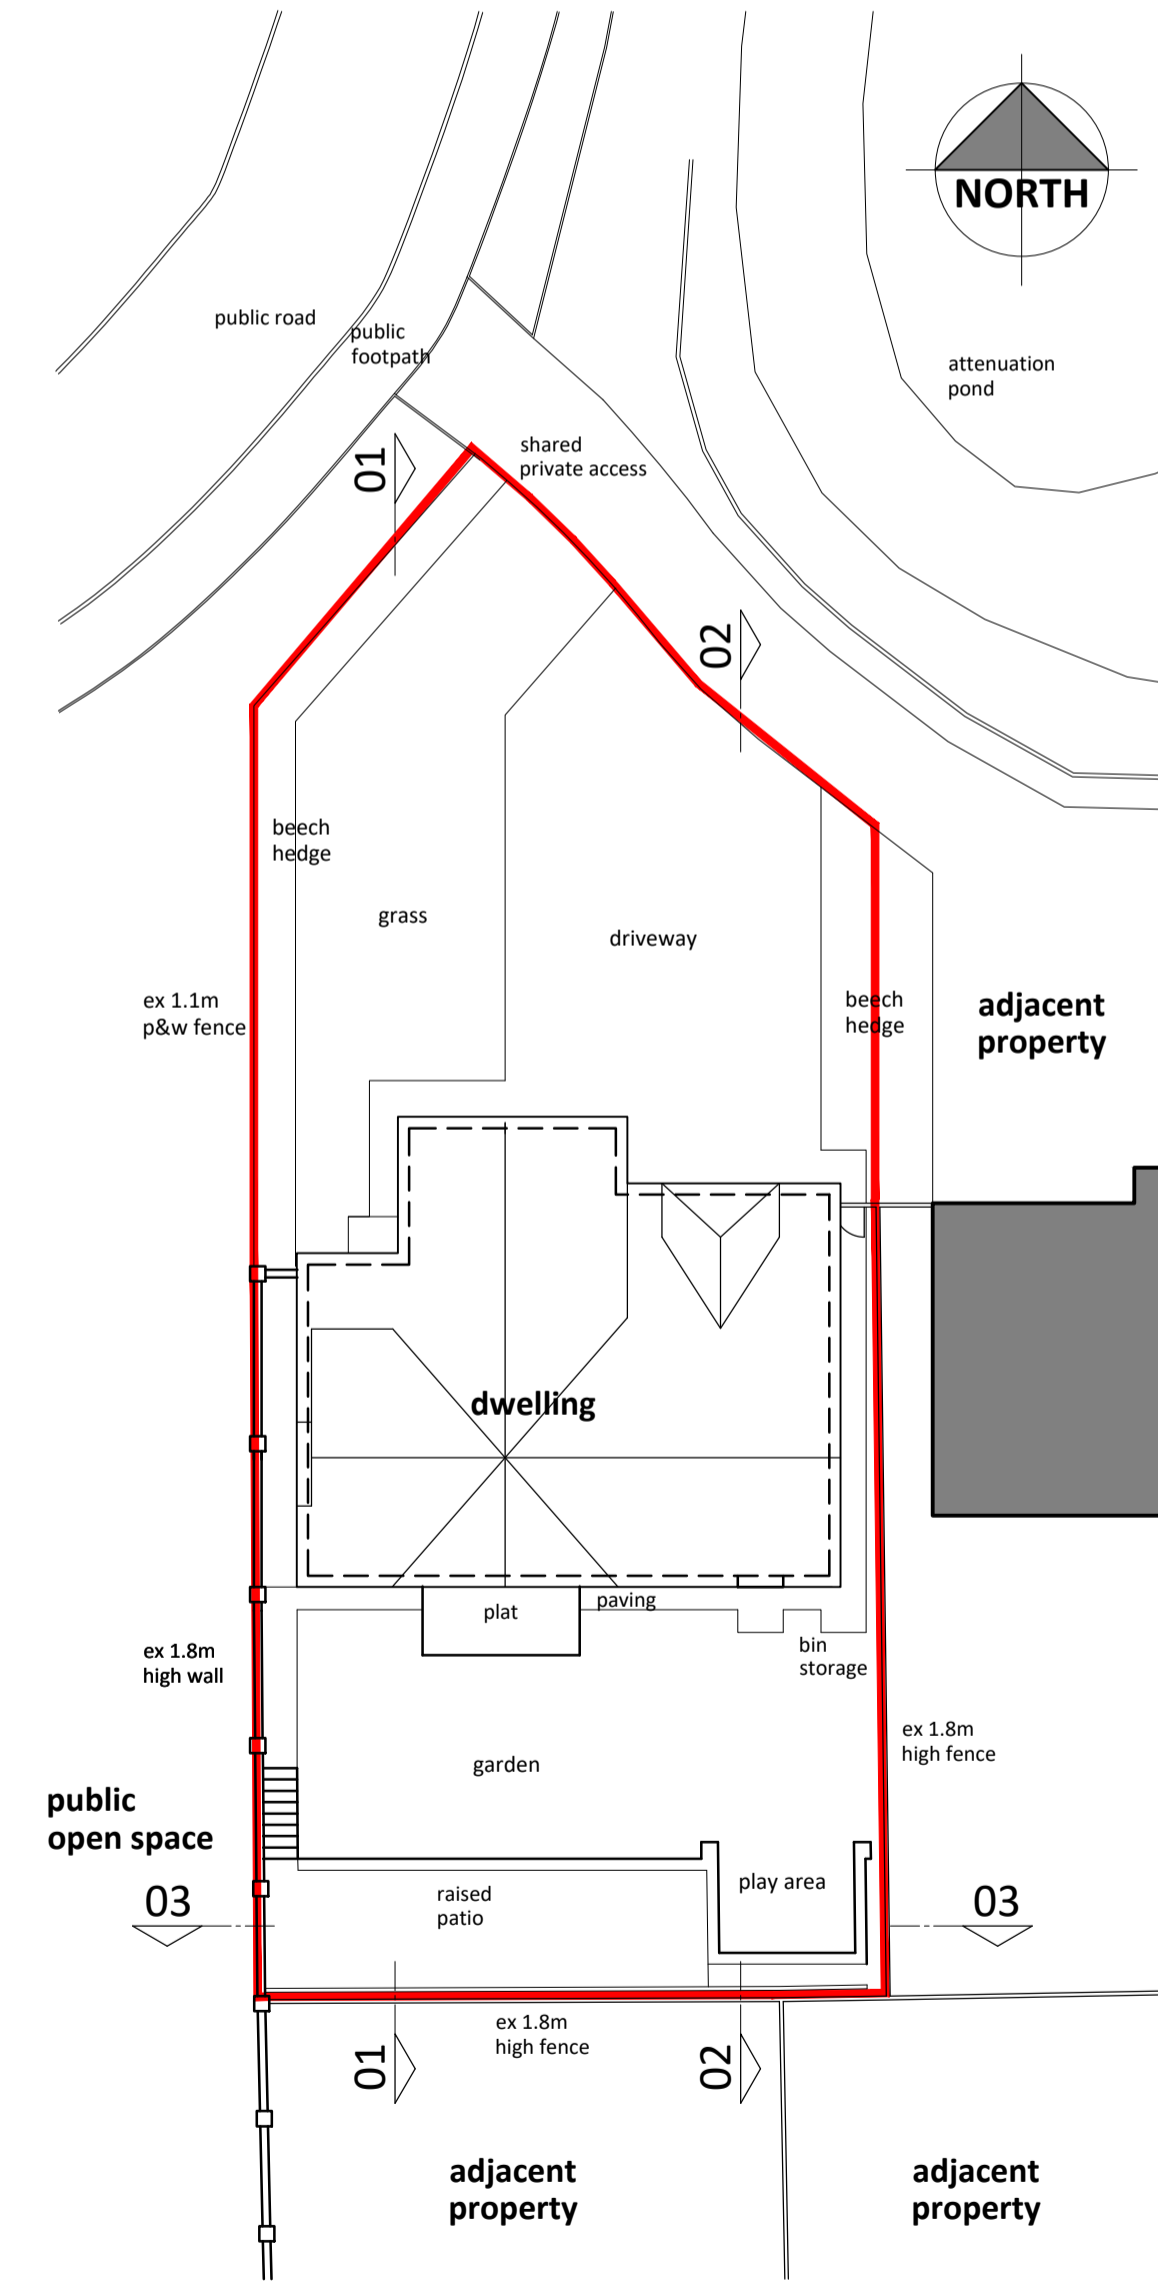

SITE PLAN



Revision : :



43 BRACKEN ROAD, PORLETHEN, AB32 4TA
T: 01224 782035 M: 07783148045 E: info@groundwaterdesign.co.uk
www.groundwaterdesign.co.uk

CLIENT
Mr M Petrie

PROJECT
Proposed Alterations & Extension at
3 Balhalgardy Brae Inverurie

DRAWING TITLE
As Existing

SCALE	DATE	DRWG NO	REVISION
As Shown	13/02/24	23-451/02	

DO NOT SCALE FROM THIS PRINT OR USE AS A TEMPLATE. ALL DIMENSIONS MUST BE VERIFIED ON SITE BEFORE ANY WORK IS COMMENCED & ANY DISCREPANCIES MUST BE REPORTED TO THIS OFFICE. WHERE ANY VARIATIONS OCCUR BETWEEN SMALL SCALE & DETAILED DRAWINGS, DETAILED DRAWINGS SHOULD BE WORKED TO. © GROUNDWATER ARCHITECTURAL DESIGN