




EAST ELEVATION

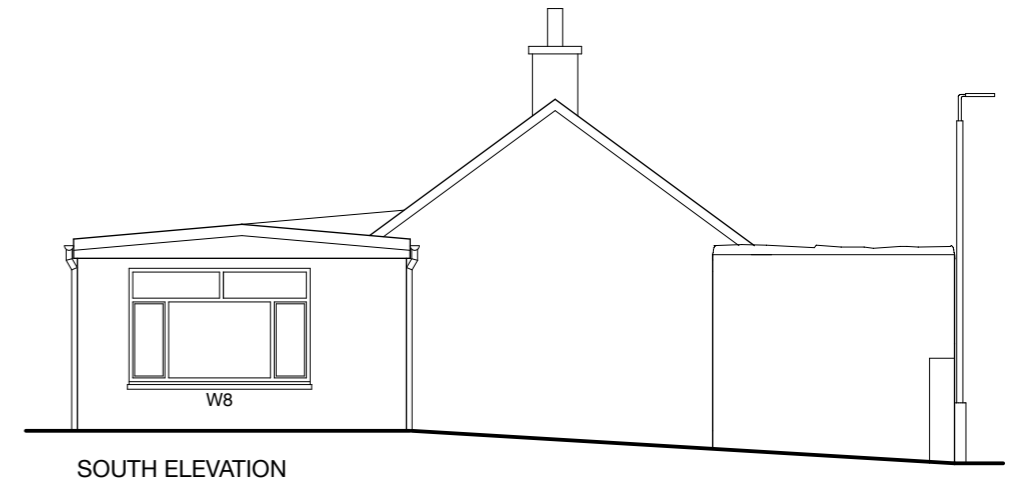


SOUTH ELEVATION

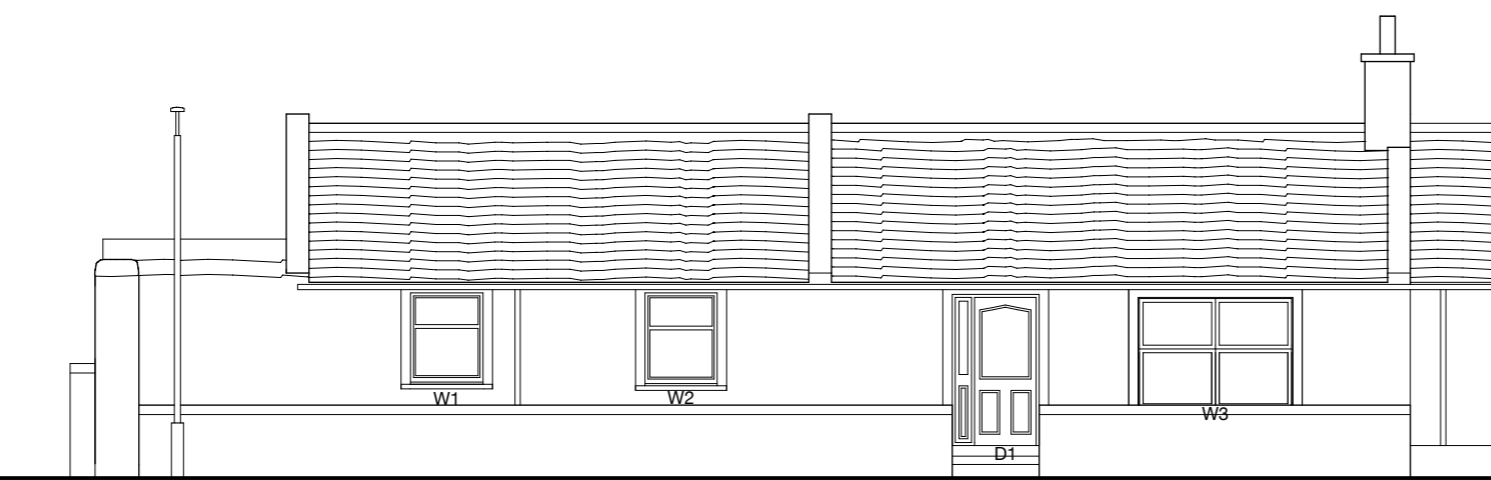


EAST ELEVATION- FROM STREET

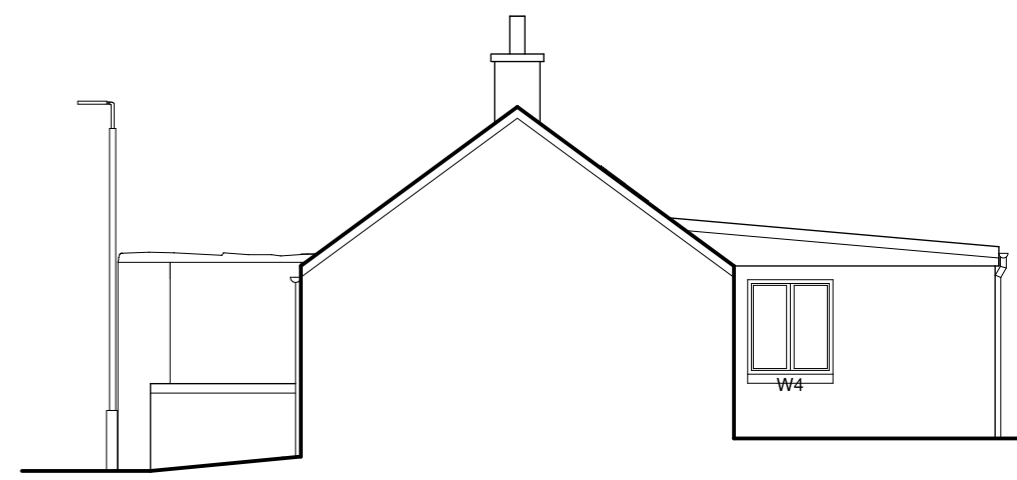

NORTH ELEVATION

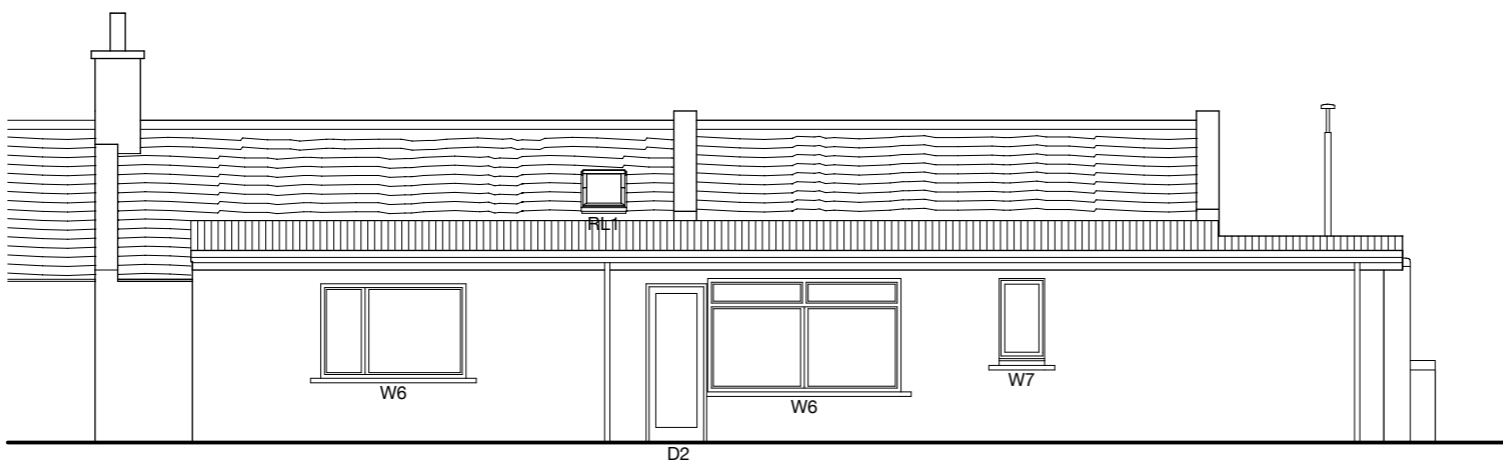

WEST ELEVATION

 

Measured Survey of
9 Barbank Street, Portsoy
Banff, AB45 2PD

For Mr & Mrs R. Ziyat

Title Existing Elevations
Dwg No. 251-02
Scale 1:100
Status Survey
Date December 2023
Rev. A-19-02-24 updated

ROSS COWIE ARCHITECT

3 Campbell St. Cullen, AB56 4UE.

Tel. 01542 841549

rosscowiearchitect@gmail.com

www.rosscowiearchitect.com

Copyright Ross Cowie Architect Ltd.
All rights reserved.