



North Elevation

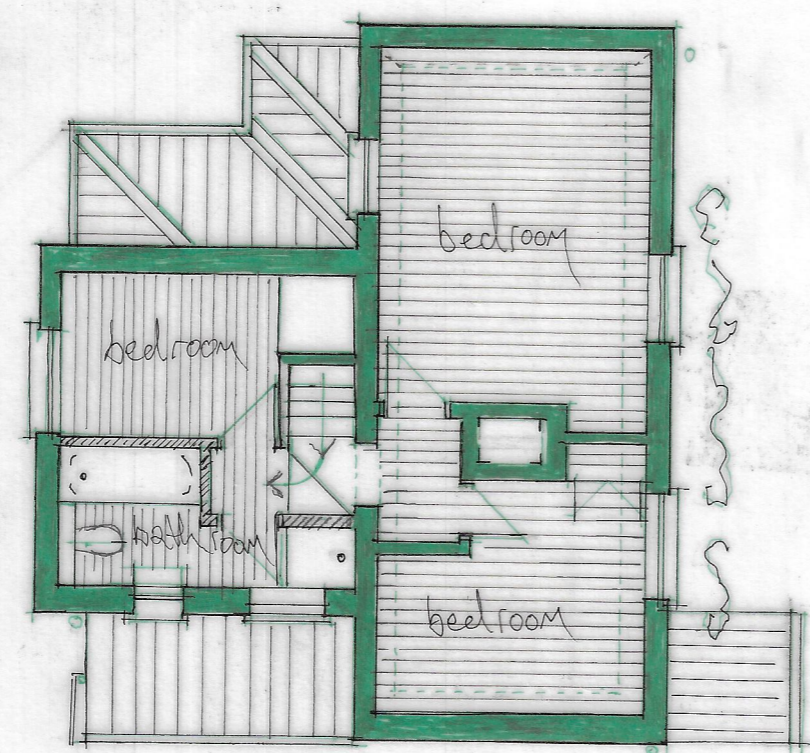


first floor Plan

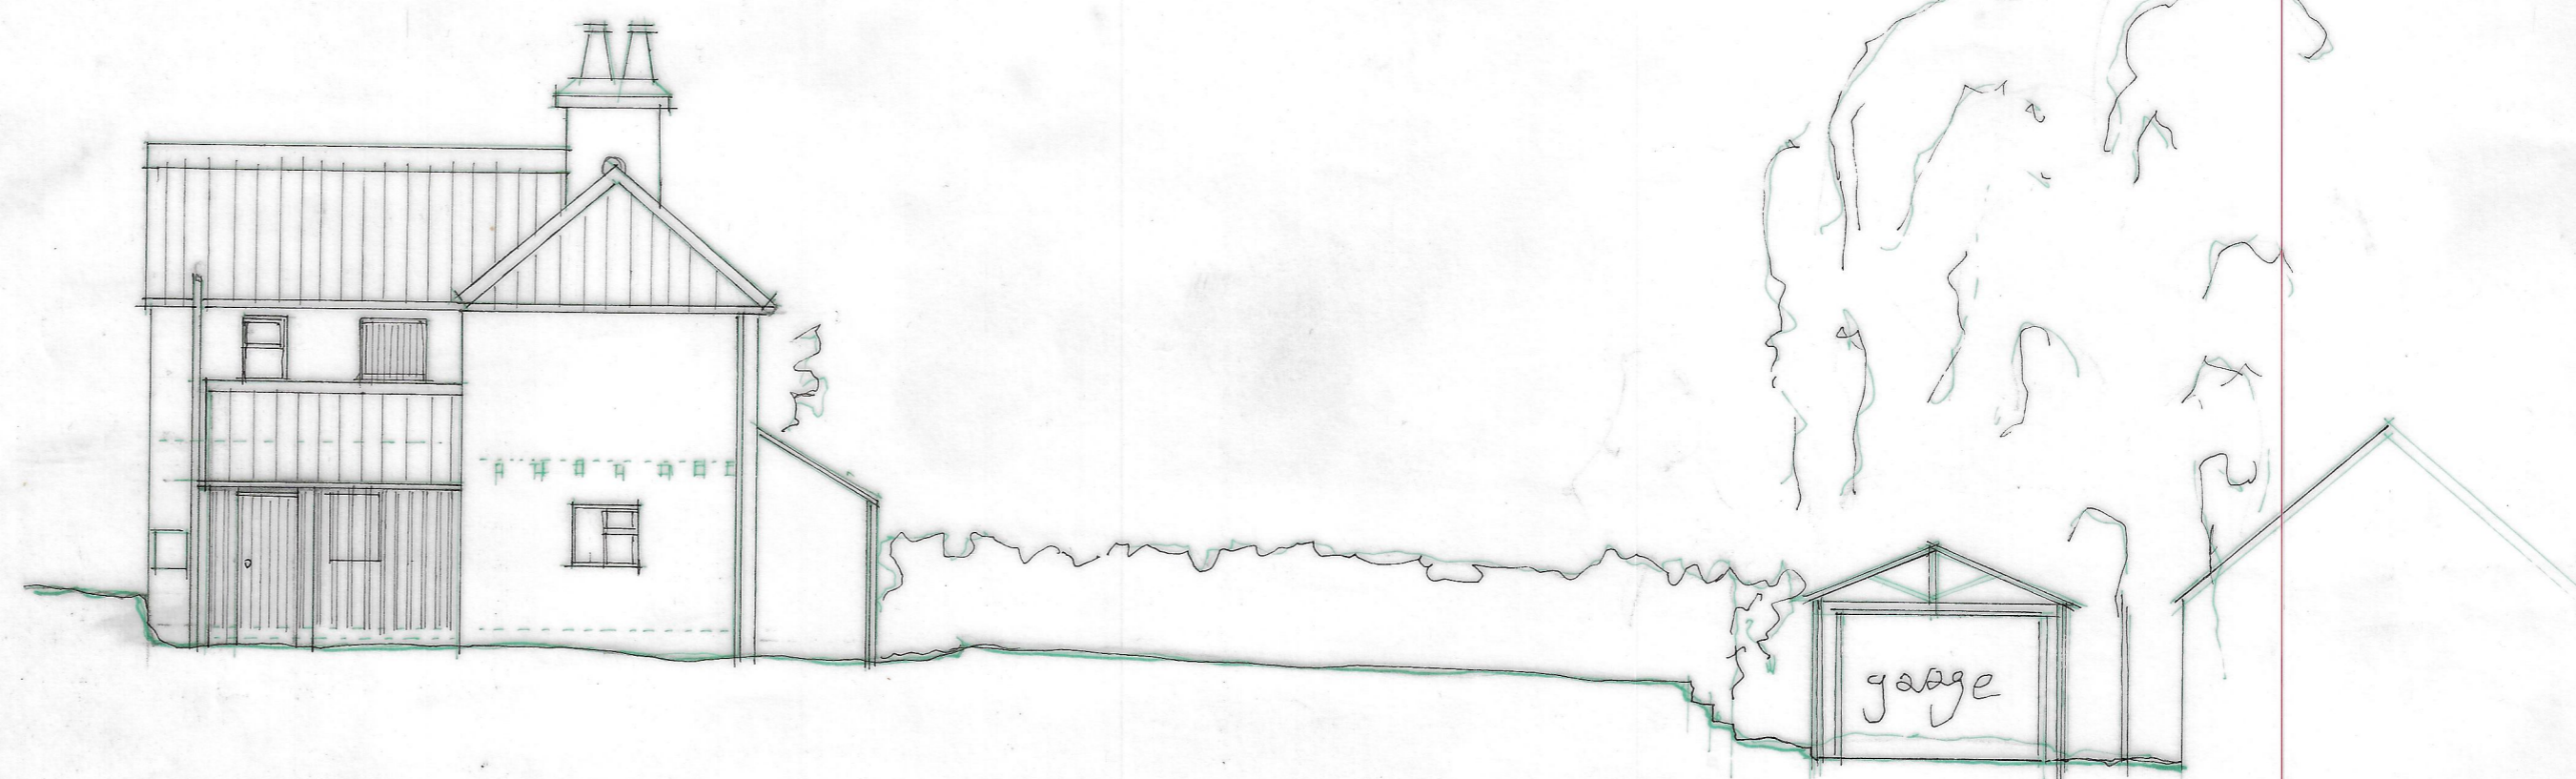

South Elevation



West Elevation

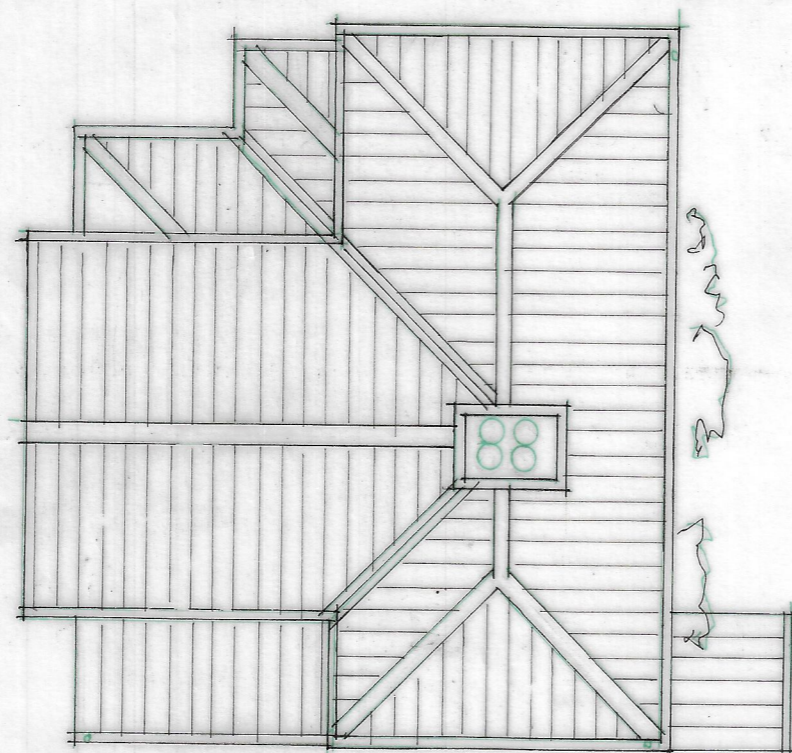

Roof Plan



East Elevation

Pear Tree Cottage  
Alterations and Extensions  
Messrs G+T Robbins  
Plans and Elevations  
As Proposed

Scale	Drawn By	Date	Drawn No	Rev
1:100	TR	Feb 29	03	-