




Proposed Ground Floor Plan
Scale 1:50

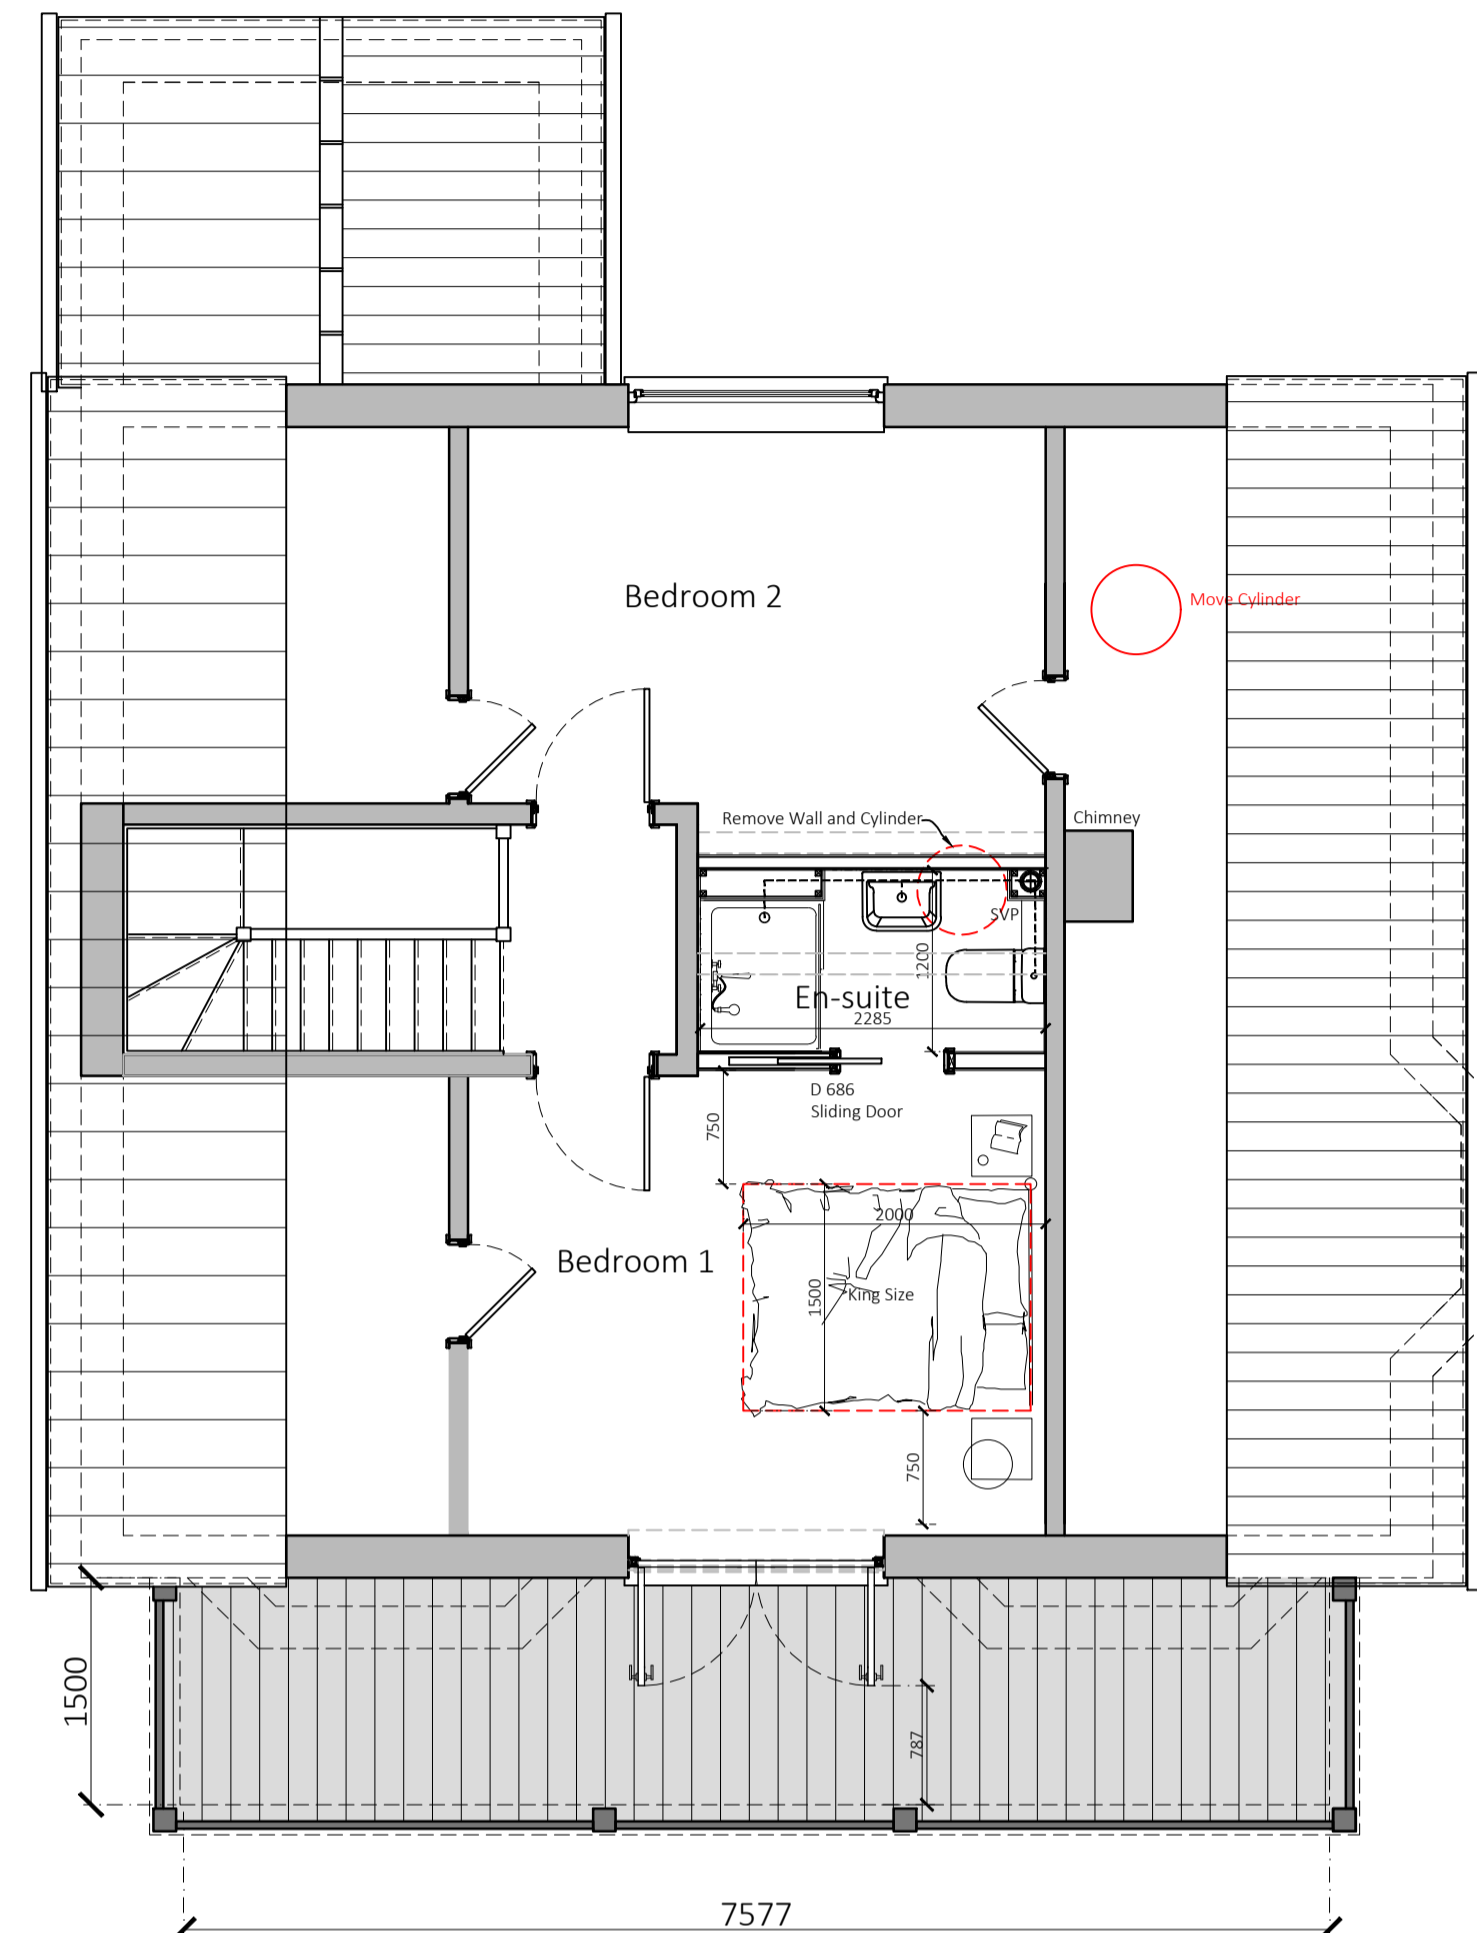


Proposed First Floor Plan
Scale 1:50

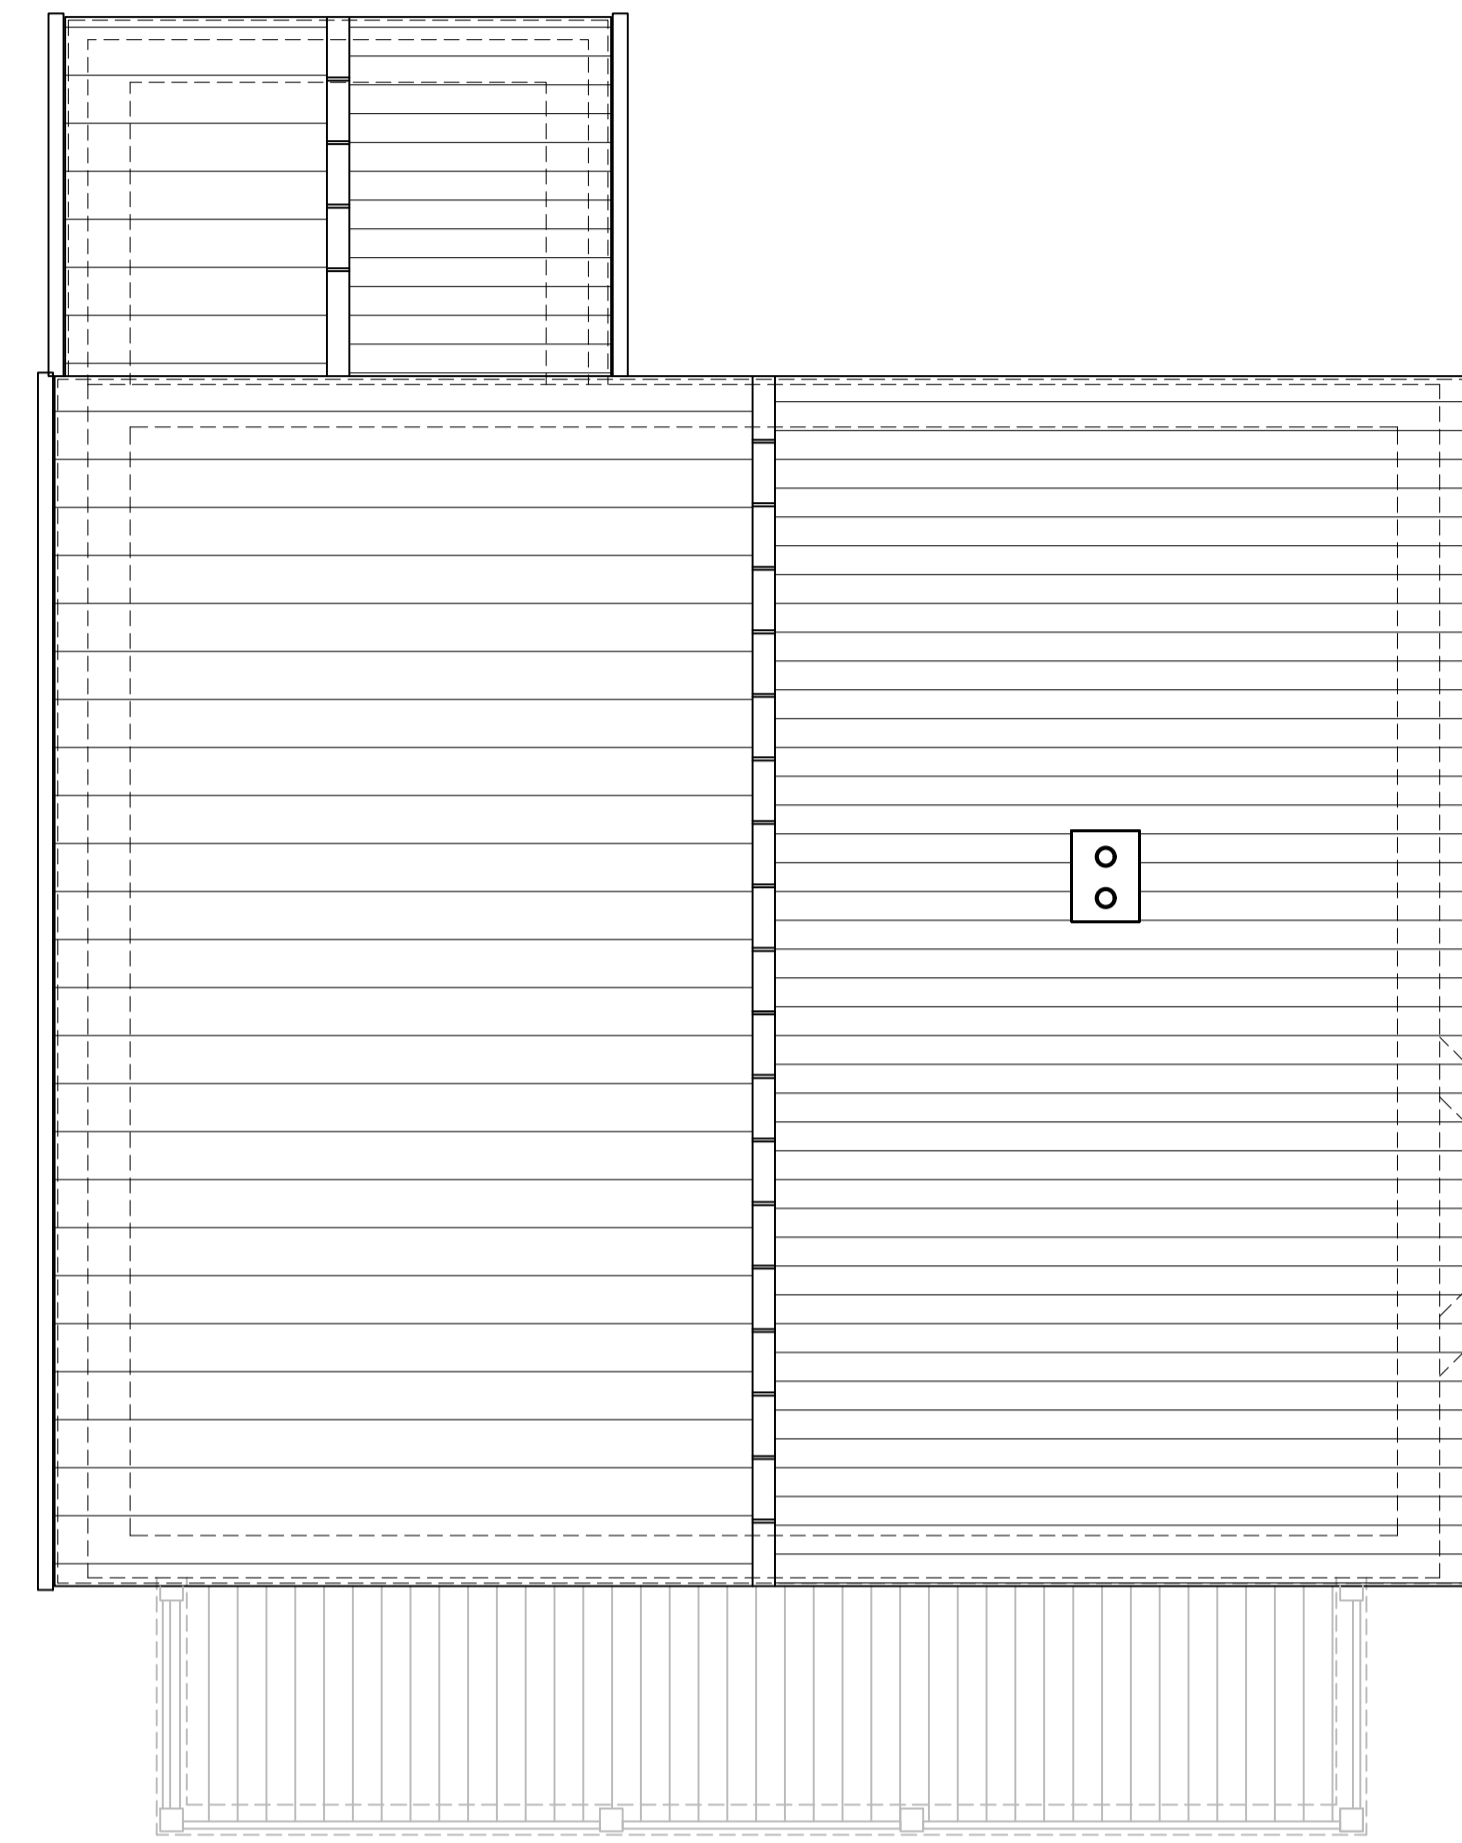


Proposed Roof Plan
Scale 1:50

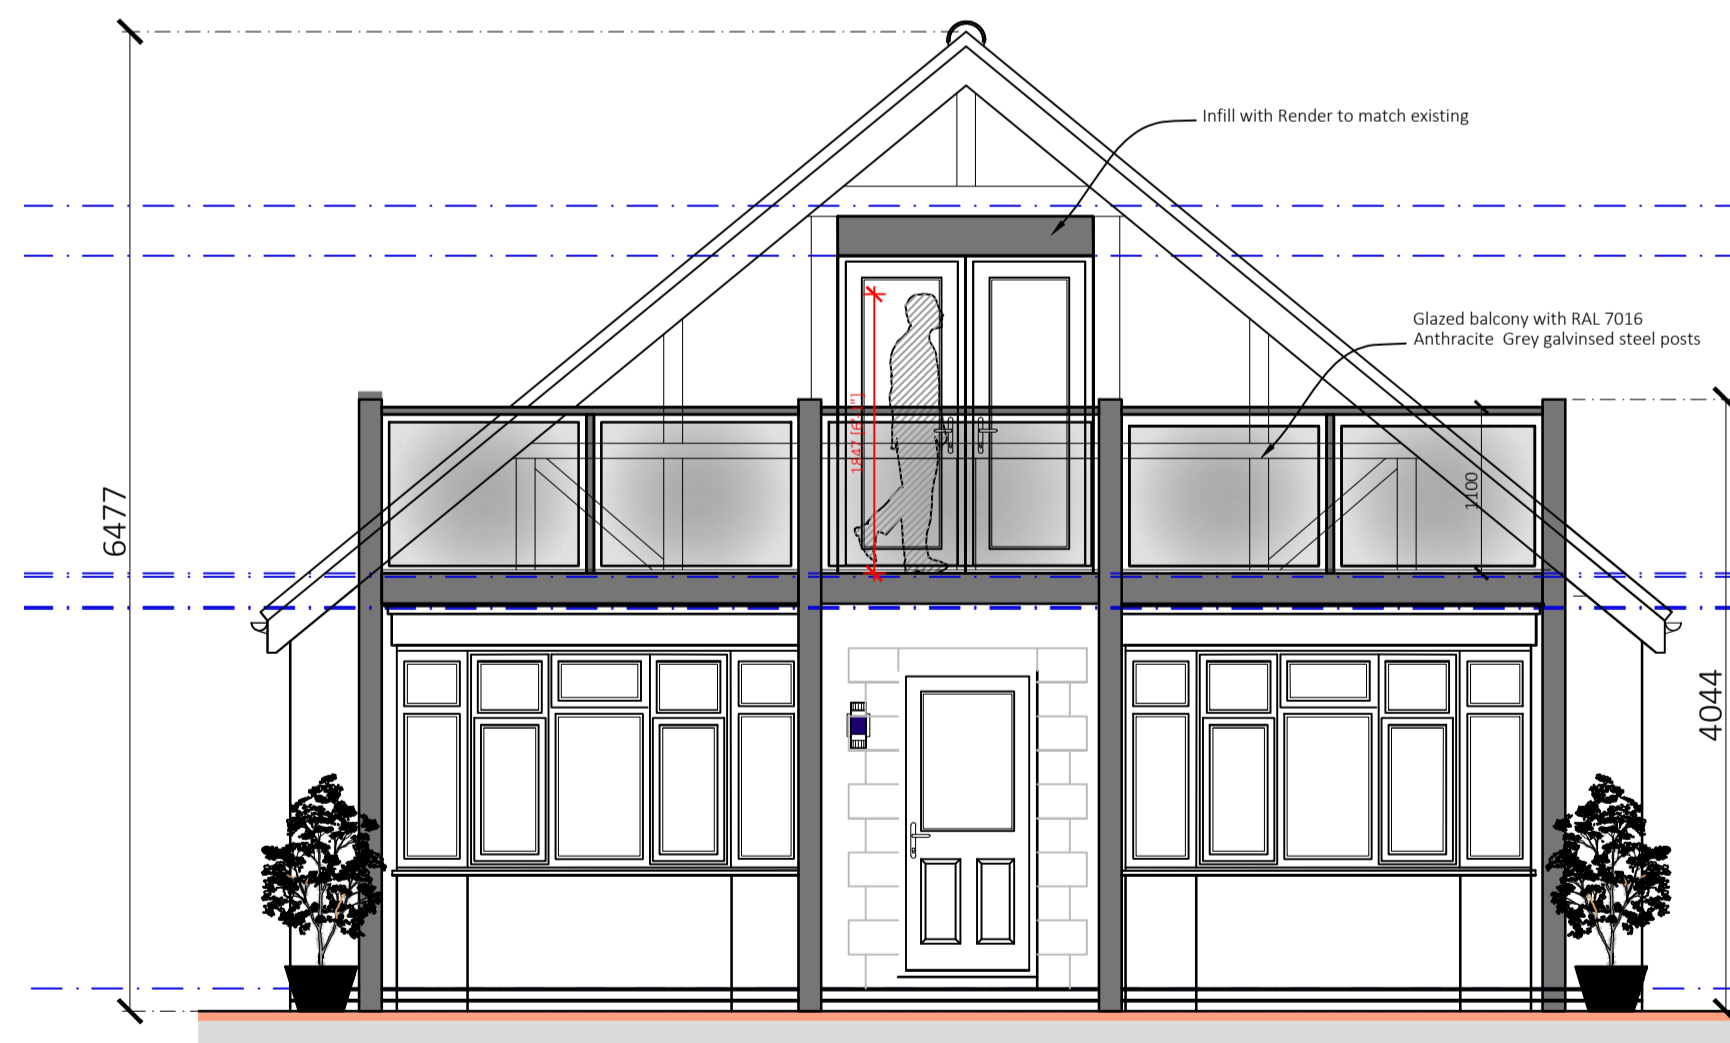


Proposed Front Elevation
Scale 1:50

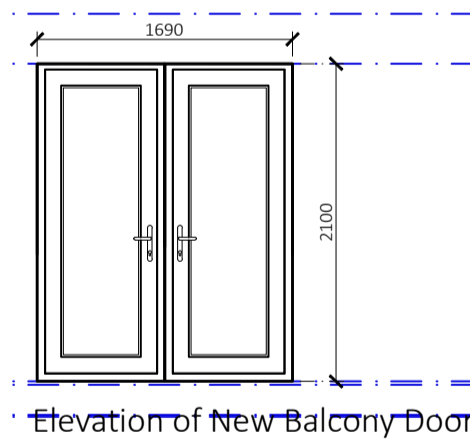

Elevation of New Balcony Door

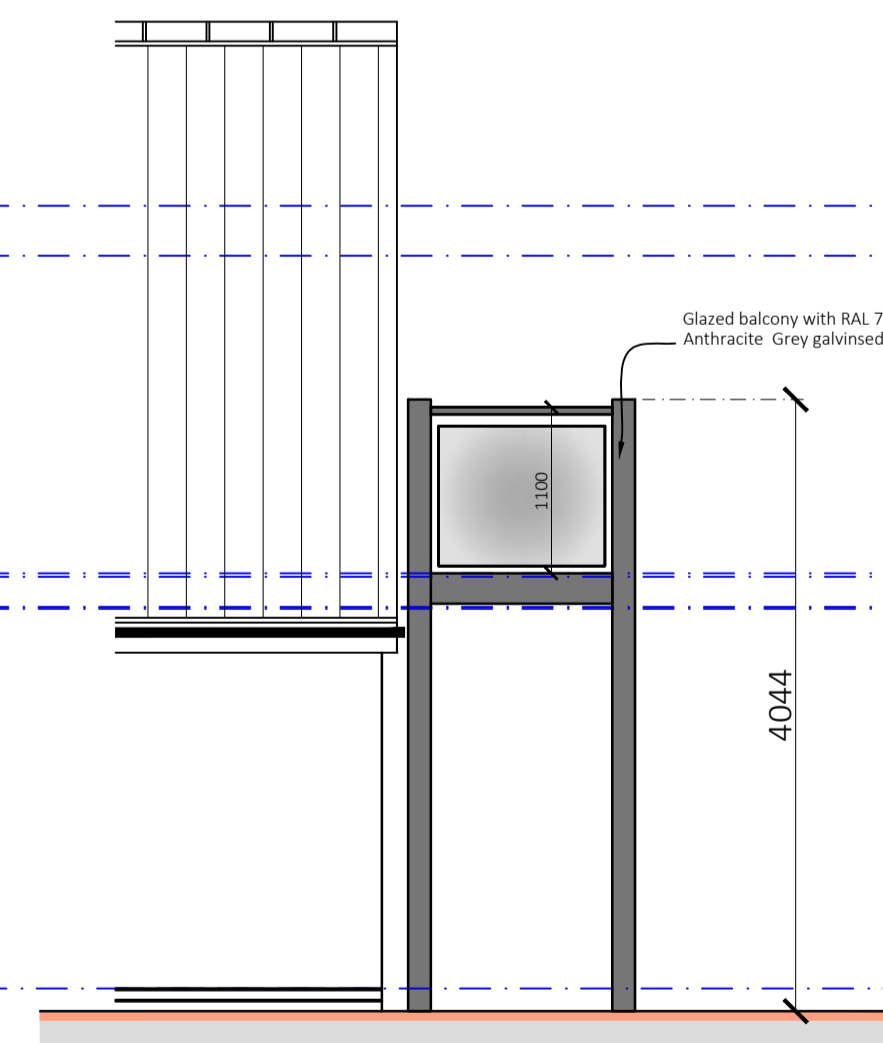


Proposed Left Flank Elevation
(Viewing from Front) Scale 1:50

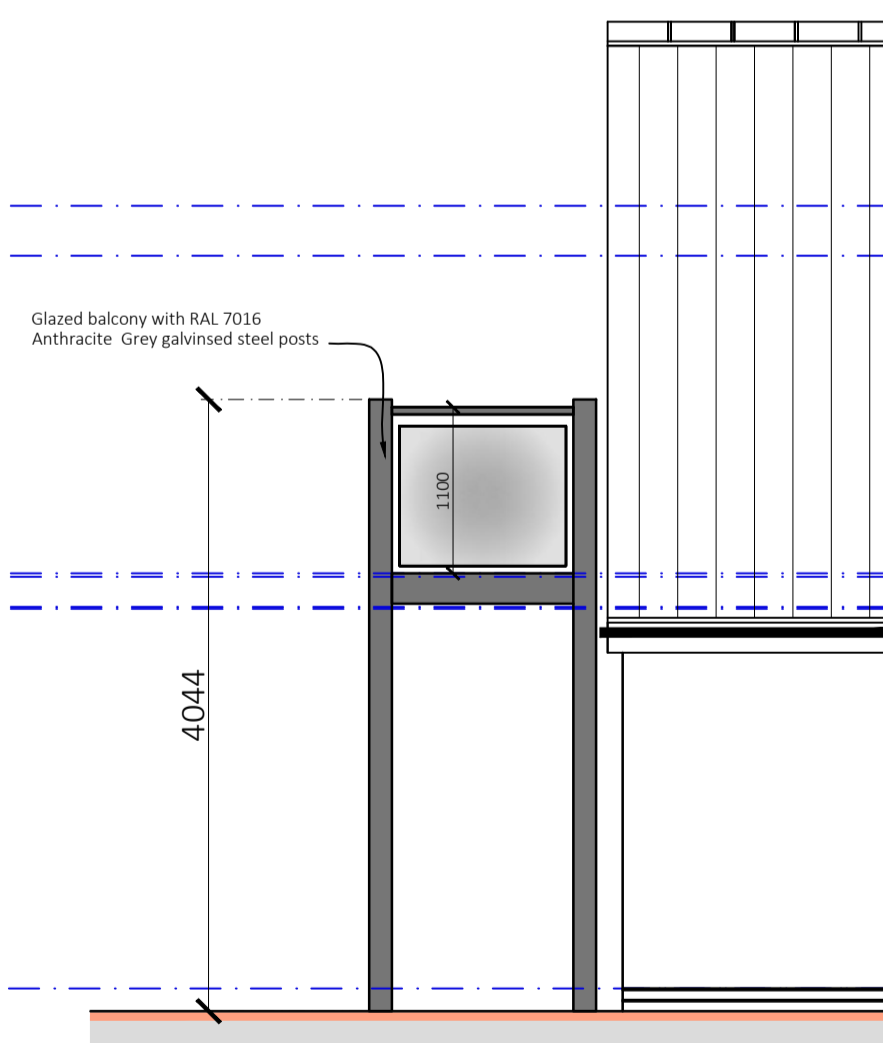

Proposed Right Flank Elevation
(Viewing from Front) Scale 1:50



BLOCK PLAN
Scale 1:500

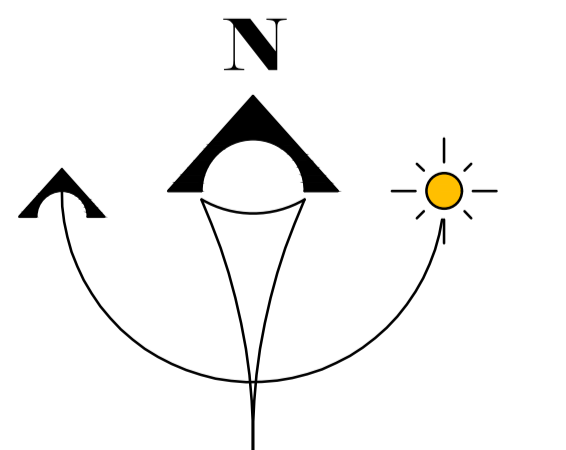

SCALE BARS

1:25	0m	500	1000
1:100	0m	200	400
1:200	0m	100	200
1:500	0m	50	100
1:1000	0m	25	50
1:2000	0m	12.5	25
1:5000	0m	5	10
1:12500	0m	2.5	5

SITE ADDRESS:
181 KINGS PARADE, HOLLAND -
ON - SEA, CO15 5QE

SITE ADDRESS:
PROPOSED ERECTION OF BALCONY
TO FRONT ELEVATION

DRAWING NAME:
PROPOSED PLANS, ELEVATIONS
AND BLOCK PLAN.

SCALE (BAY): 1:50 & 1:1250	DRAWN: ---	APPROVED: ---	DATE: DEC 2023
DRAWING NUMBER: PROJECT NO: KP-01	DRG STATUS: PLANNING	DRG NUMBER: 102	REV: --