




PROPOSED SIDE ELEVATION
1:50


EXTERNAL FINISHES TO EXTENSION
 Pitched roof to extension to be finished with new contoured tiles to match existing.
 Fascia to be white UPVC to match existing house.
 Gutters and downpipes to be white PVC to match existing house.
 External walls to extension to be finished with render to match existing.
 All doors/glazing to be double glazed white UPVC.

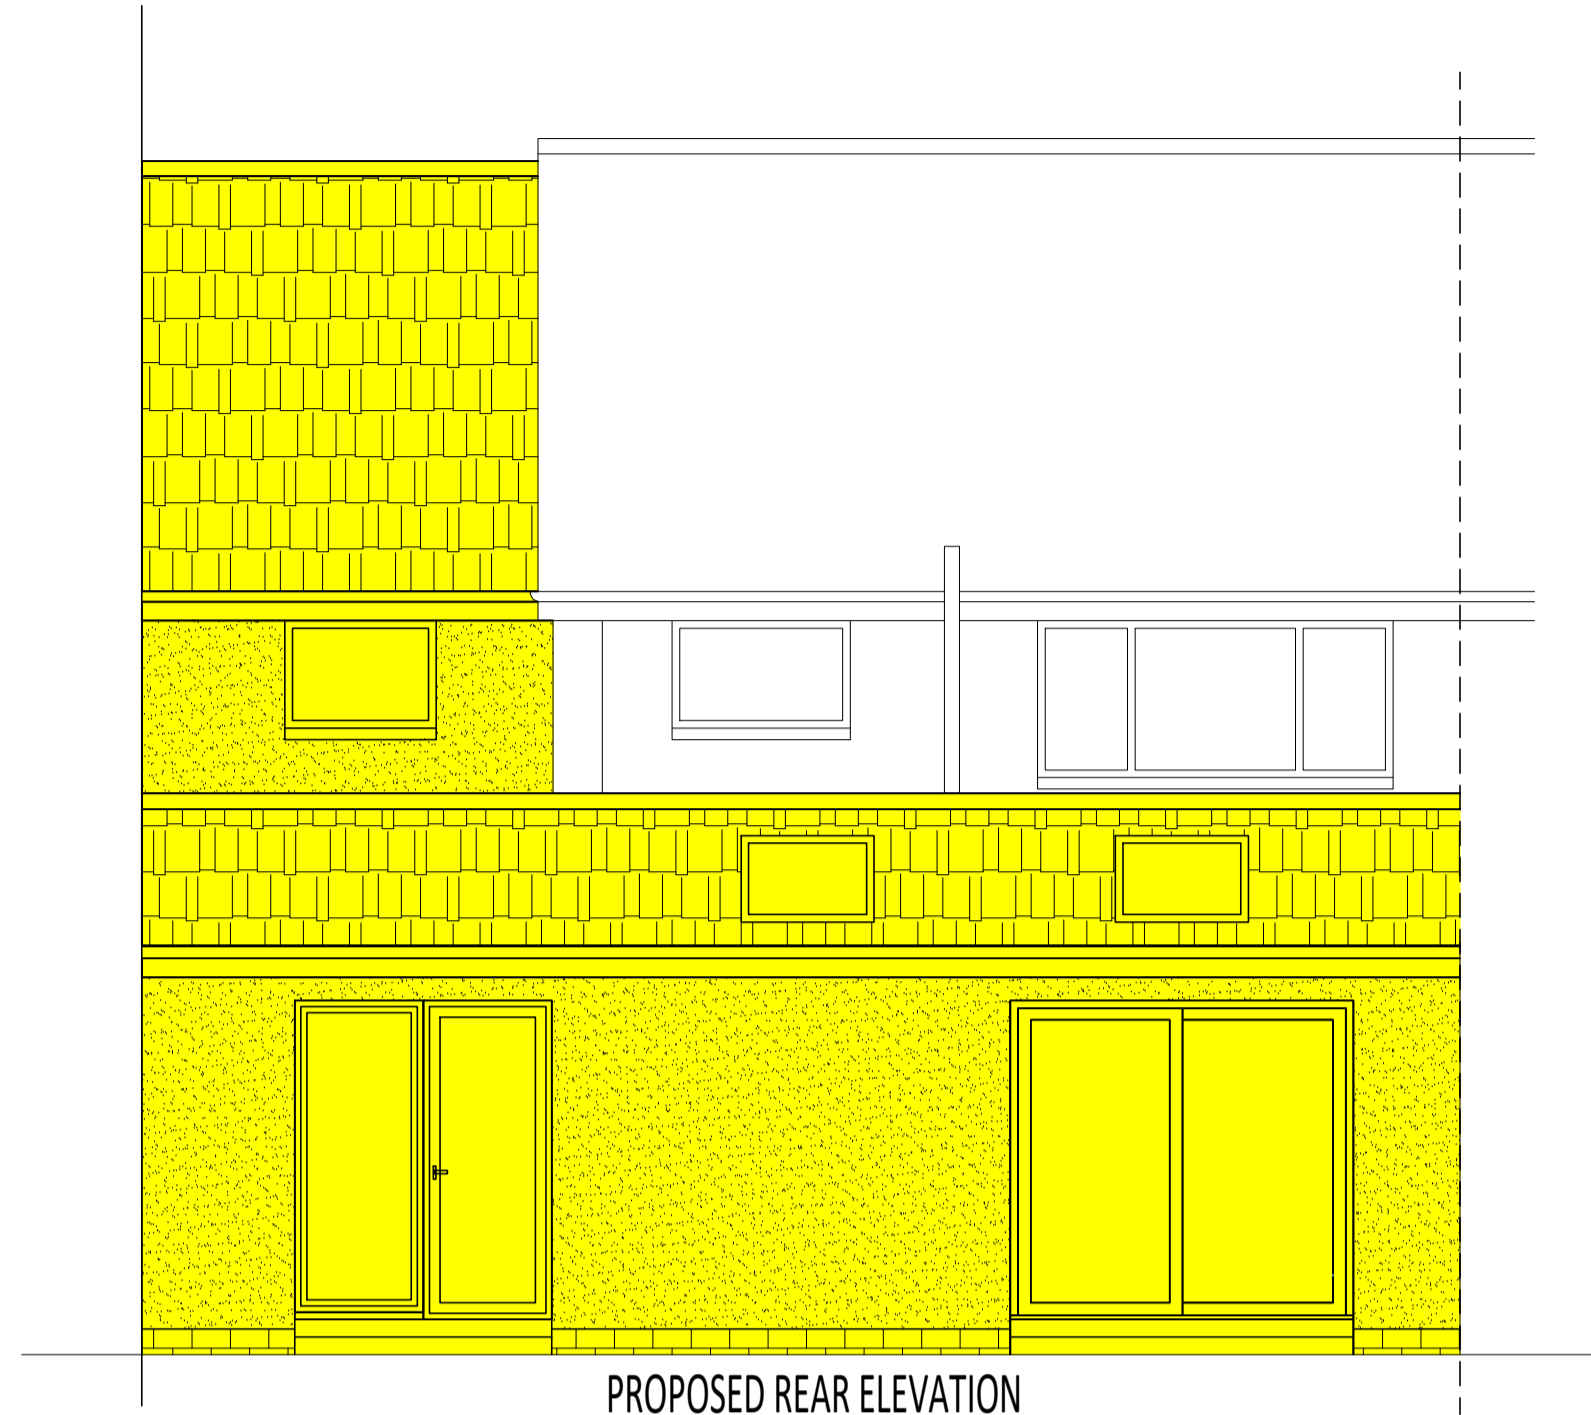


PROPOSED REAR ELEVATION
1:50




PROPOSED FRONT ELEVATION
1:50

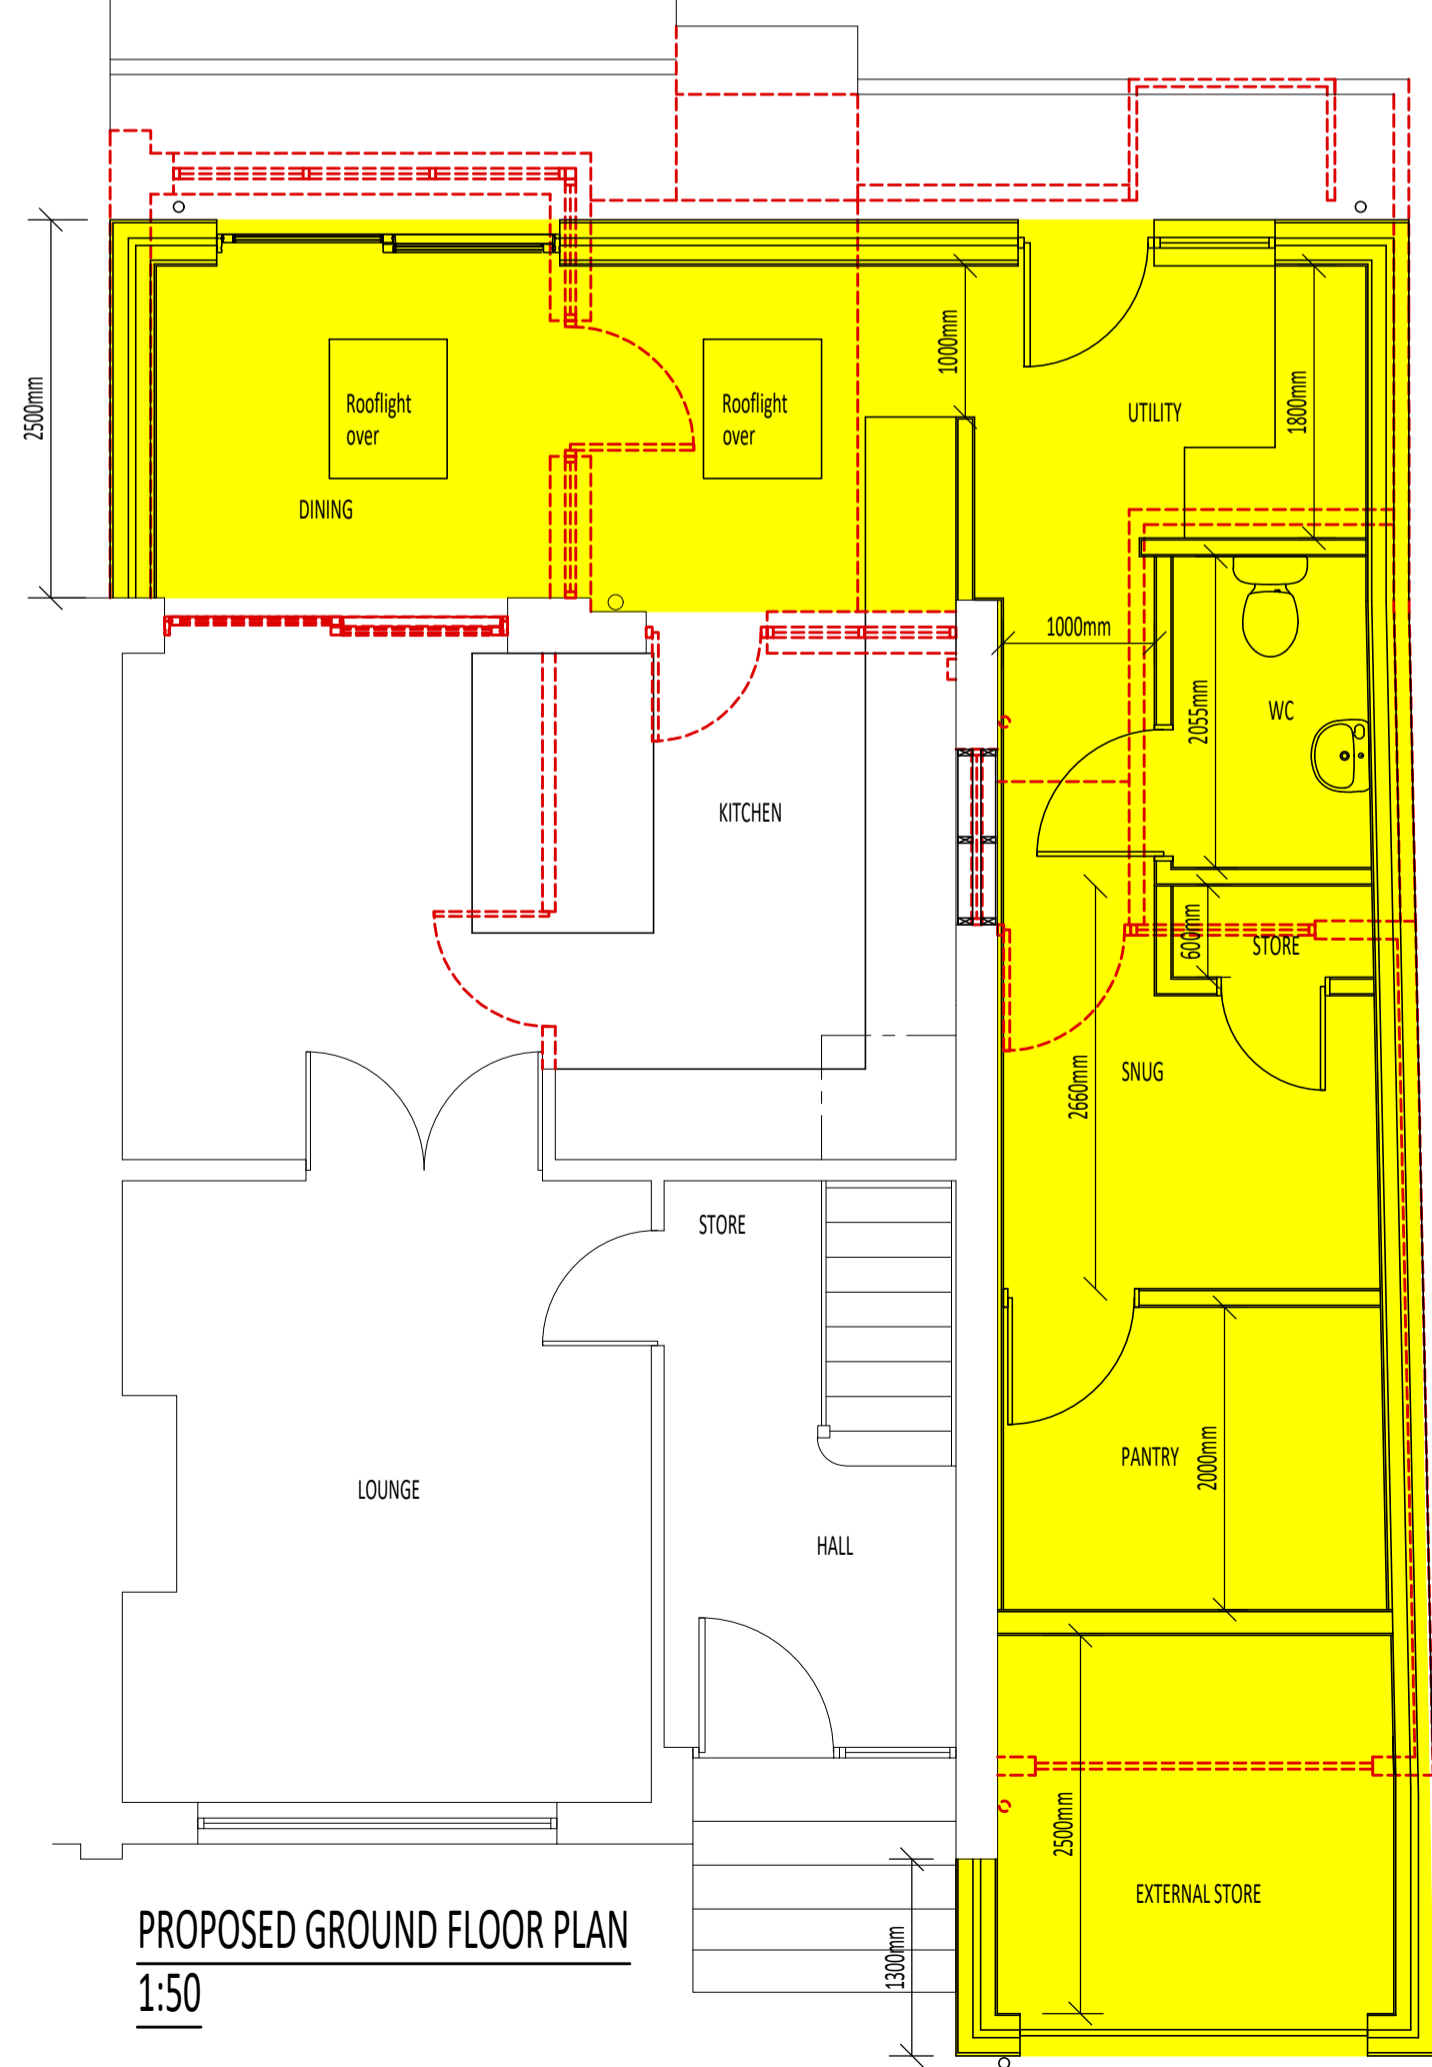

PROPOSED GROUND FLOOR PLAN
1:50

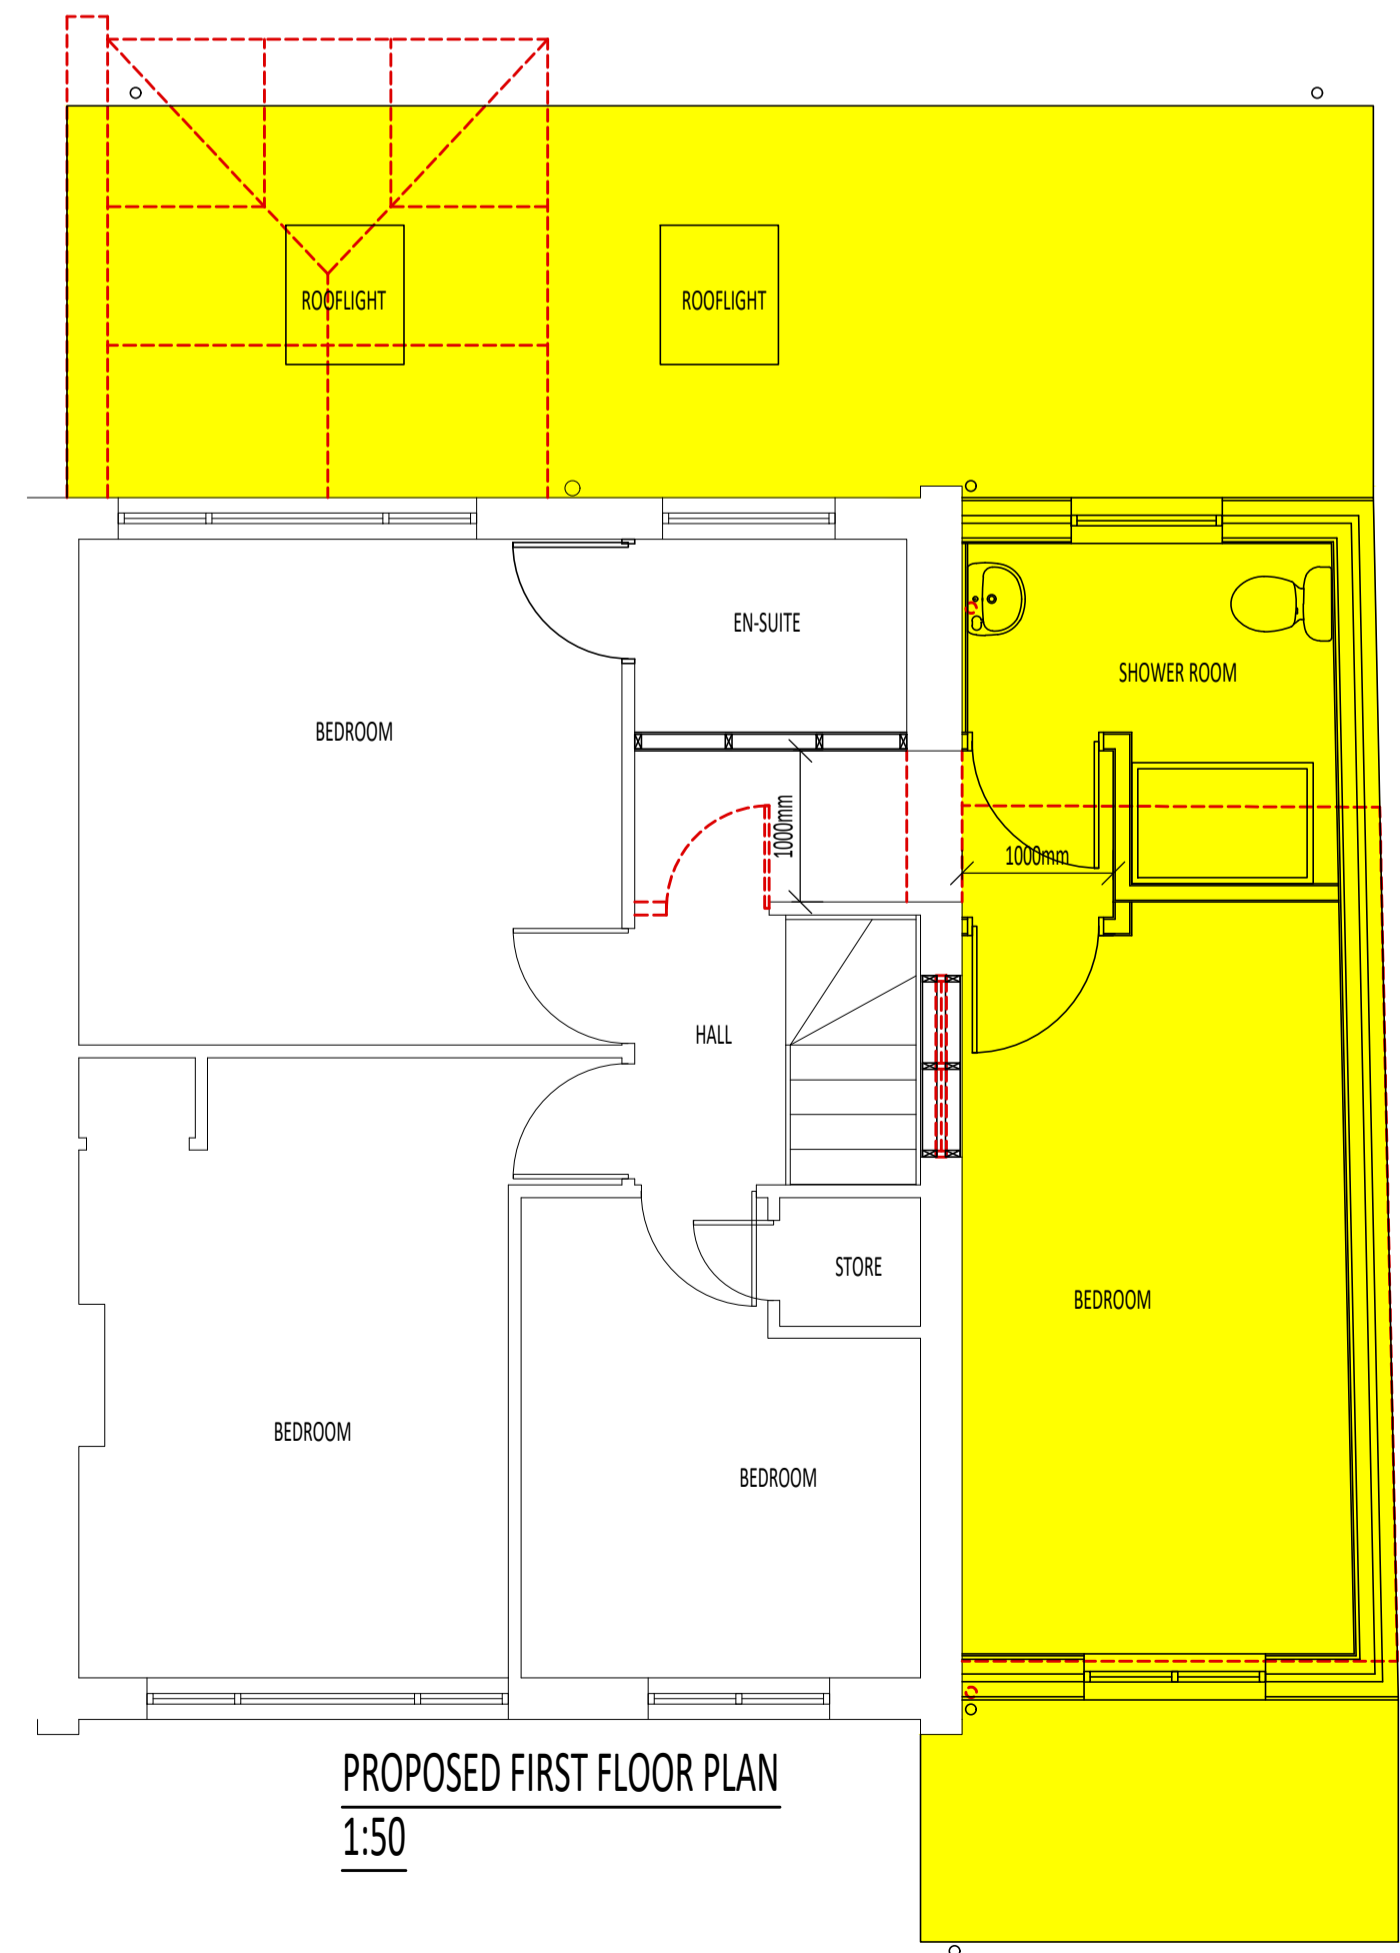

PROPOSED FIRST FLOOR PLAN
1:50

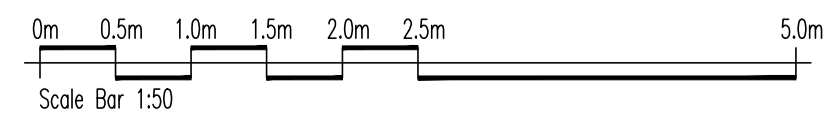

R²	R² Draughting Services Ltd		
	e. r2draughting@outlook.com t. 07876 558 545 / 07776 392 961		
PROJECT TITLE - 56 THOMSON CRESCENT, CURRIE			
DRAWING TITLE - PROPOSED PLANS & ELEVATIONS			
DRAWN BY - RM	DRAWING No. - 23057/PL02		
CHECKED BY	SCALE - 1:50 AT A1	REVISION	