





EXISTING SIDE ELEVATION  
1:50




EXISTING REAR ELEVATION  
1:50

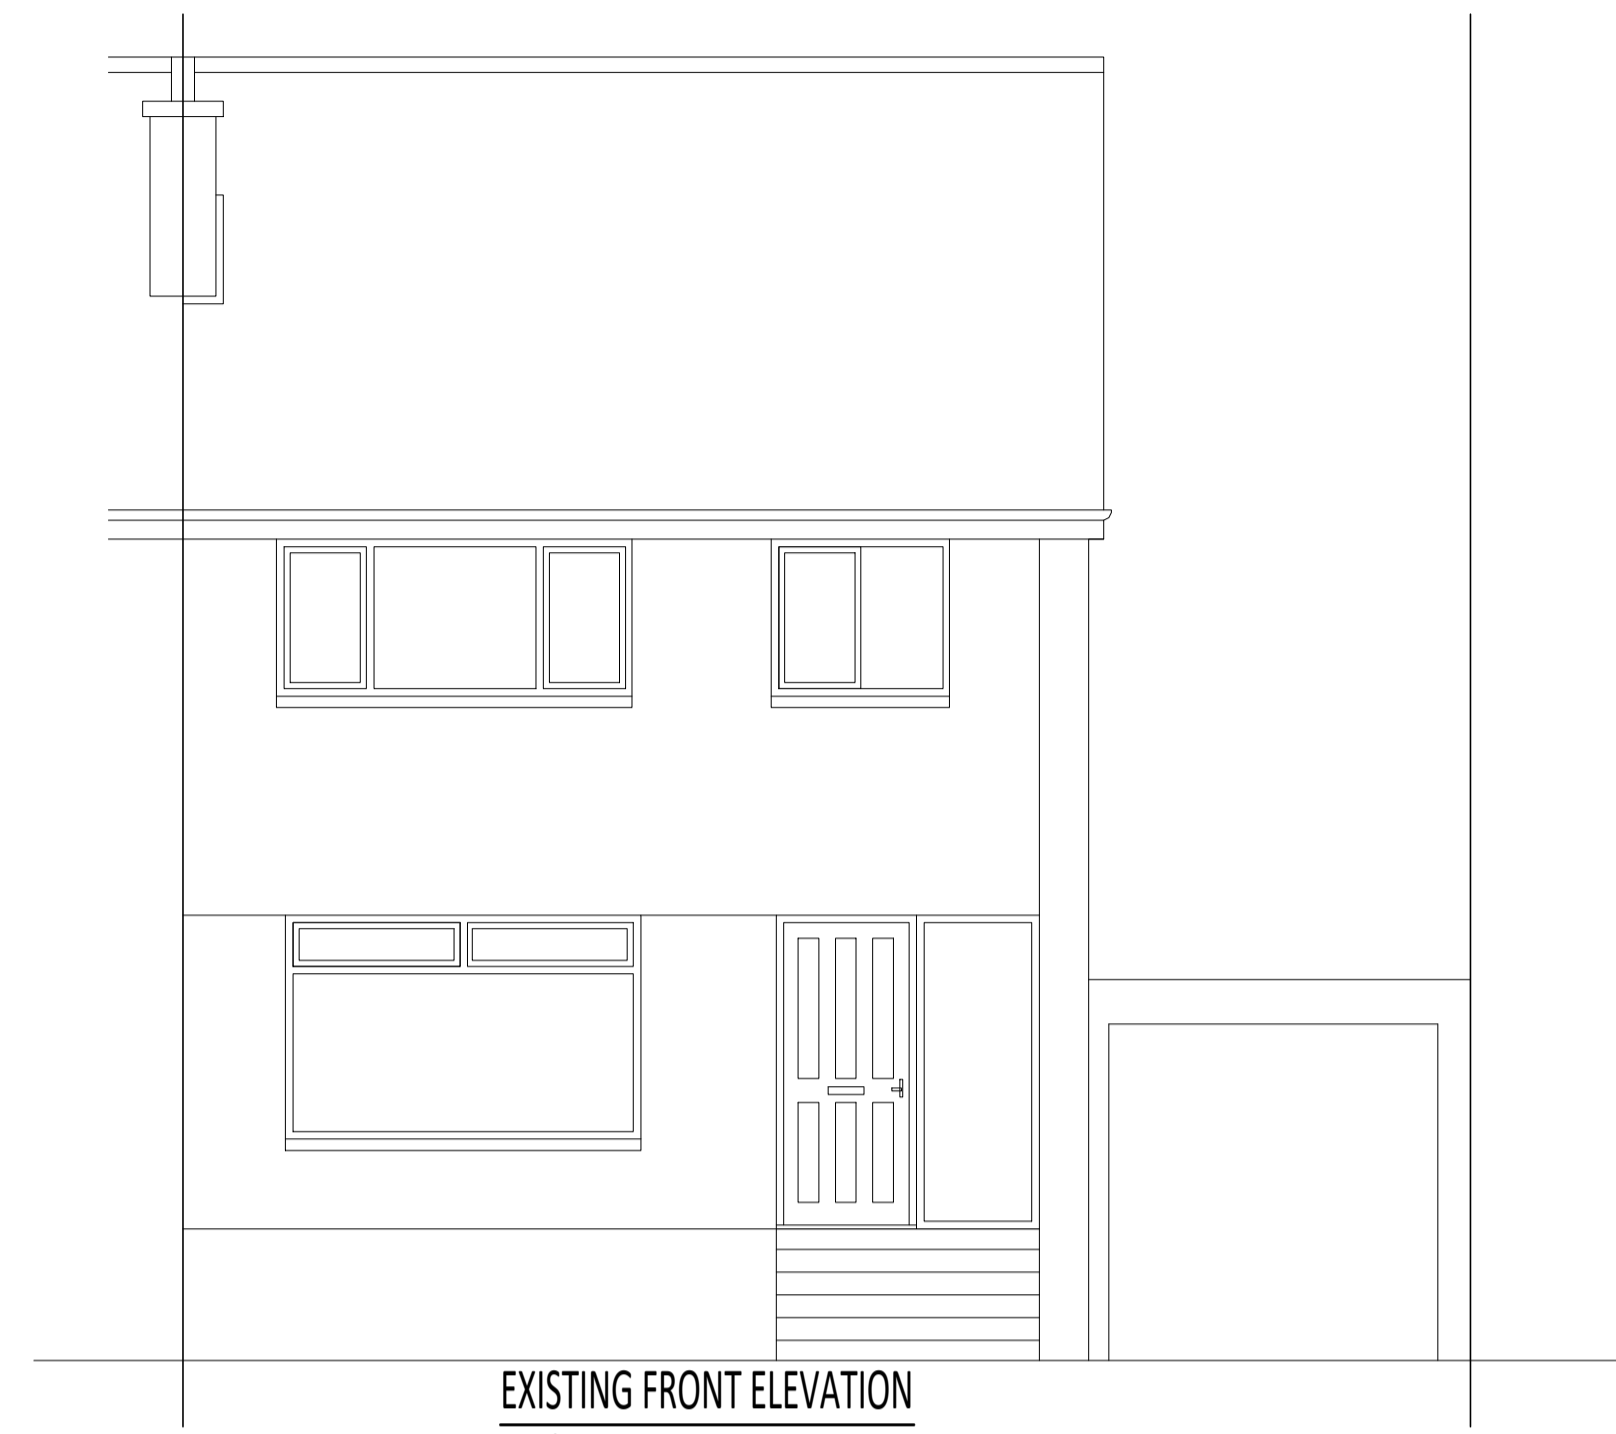


EXISTING FRONT ELEVATION  
1:50

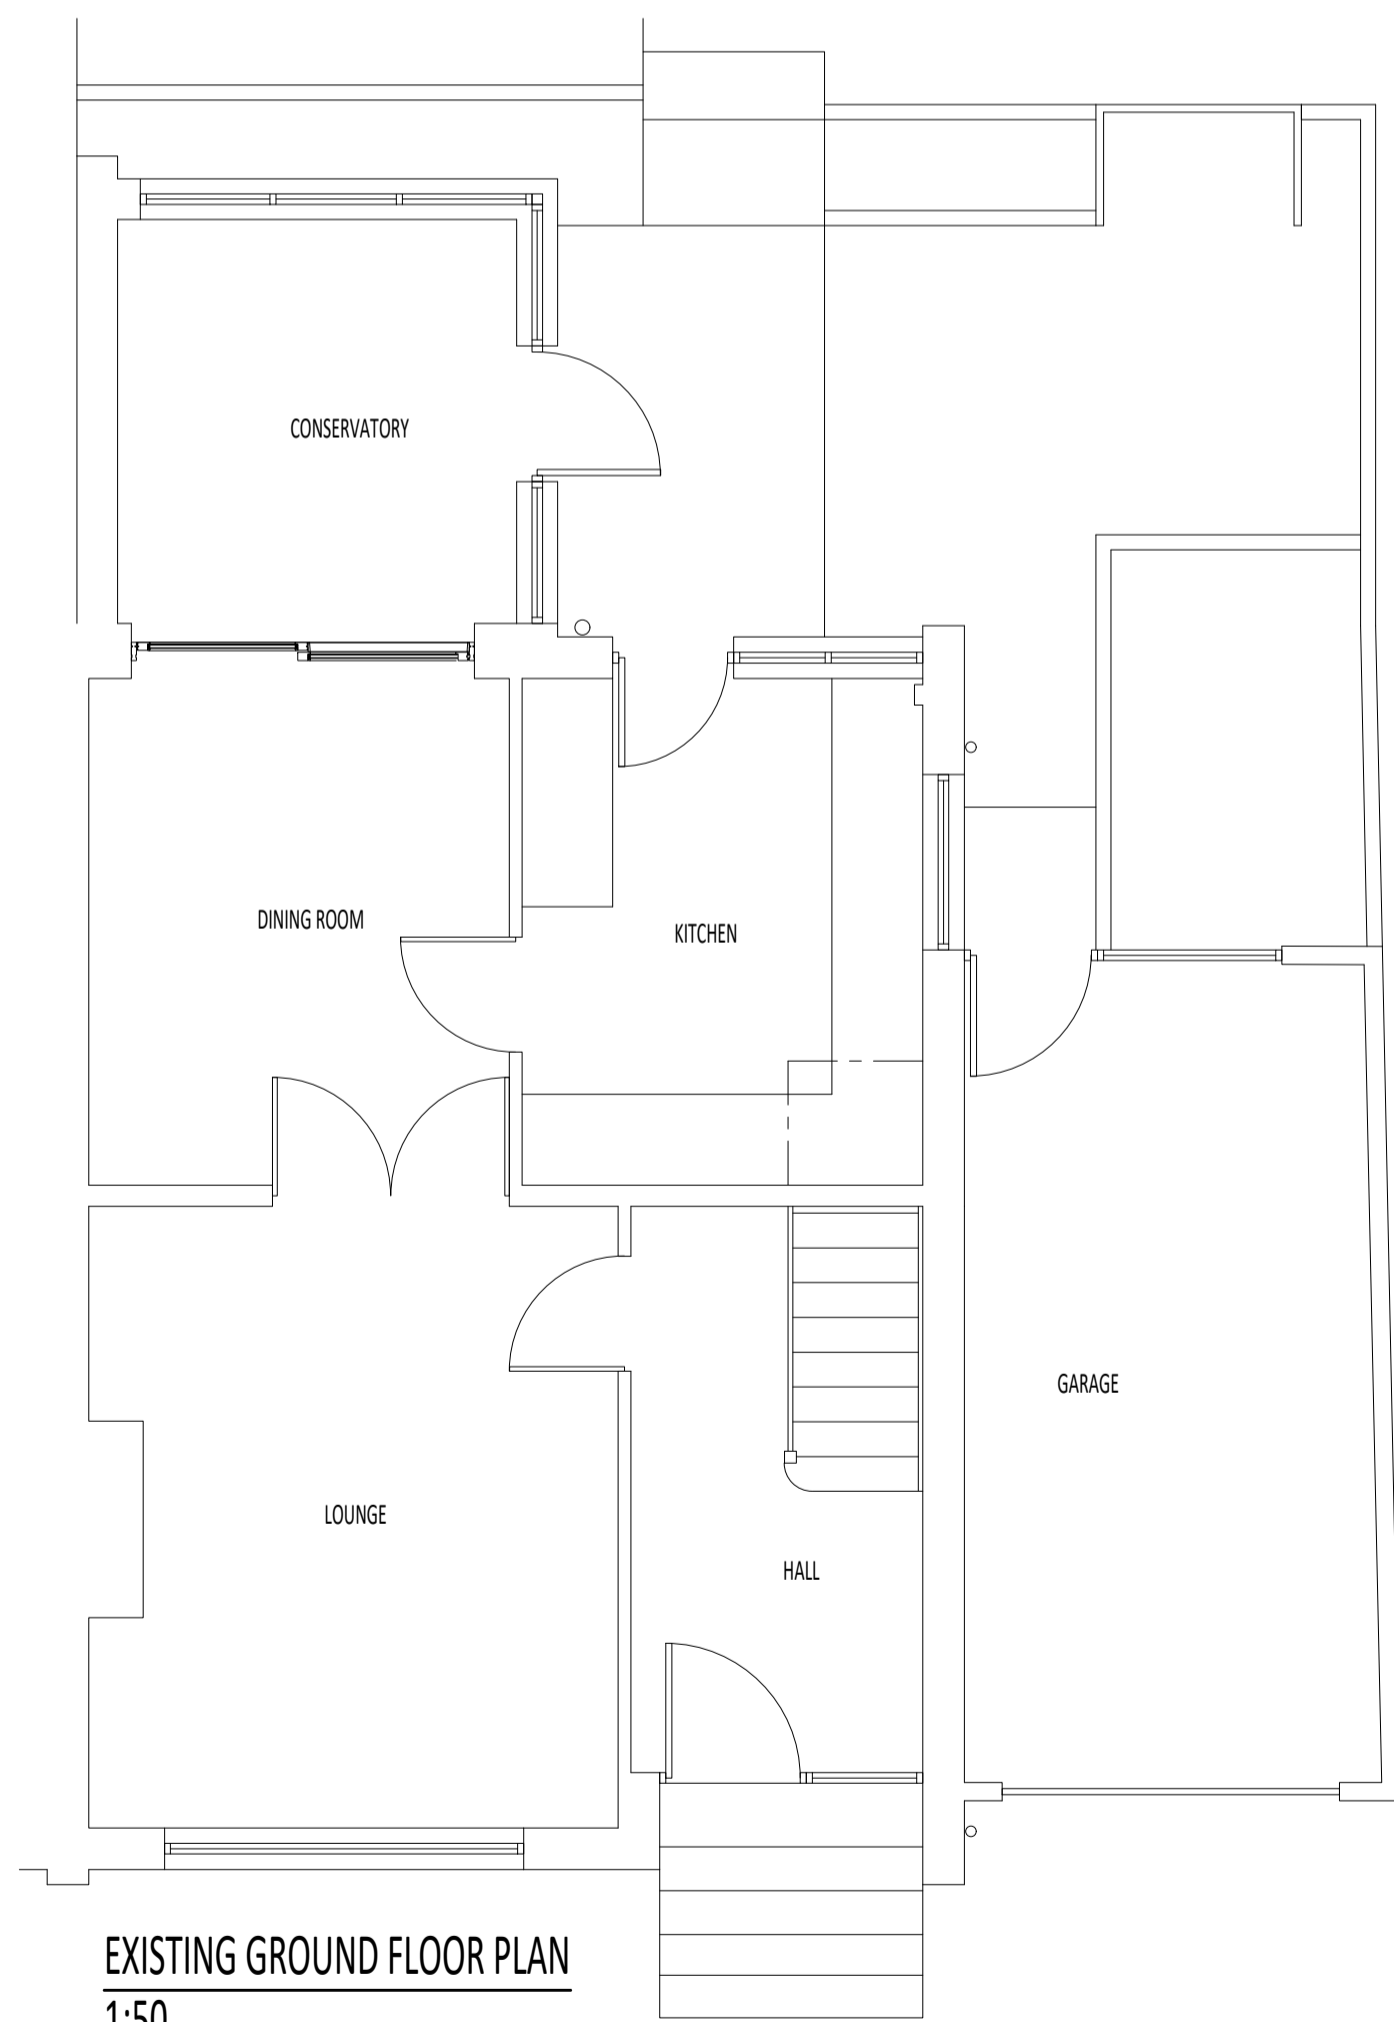

EXISTING GROUND FLOOR PLAN  
1:50

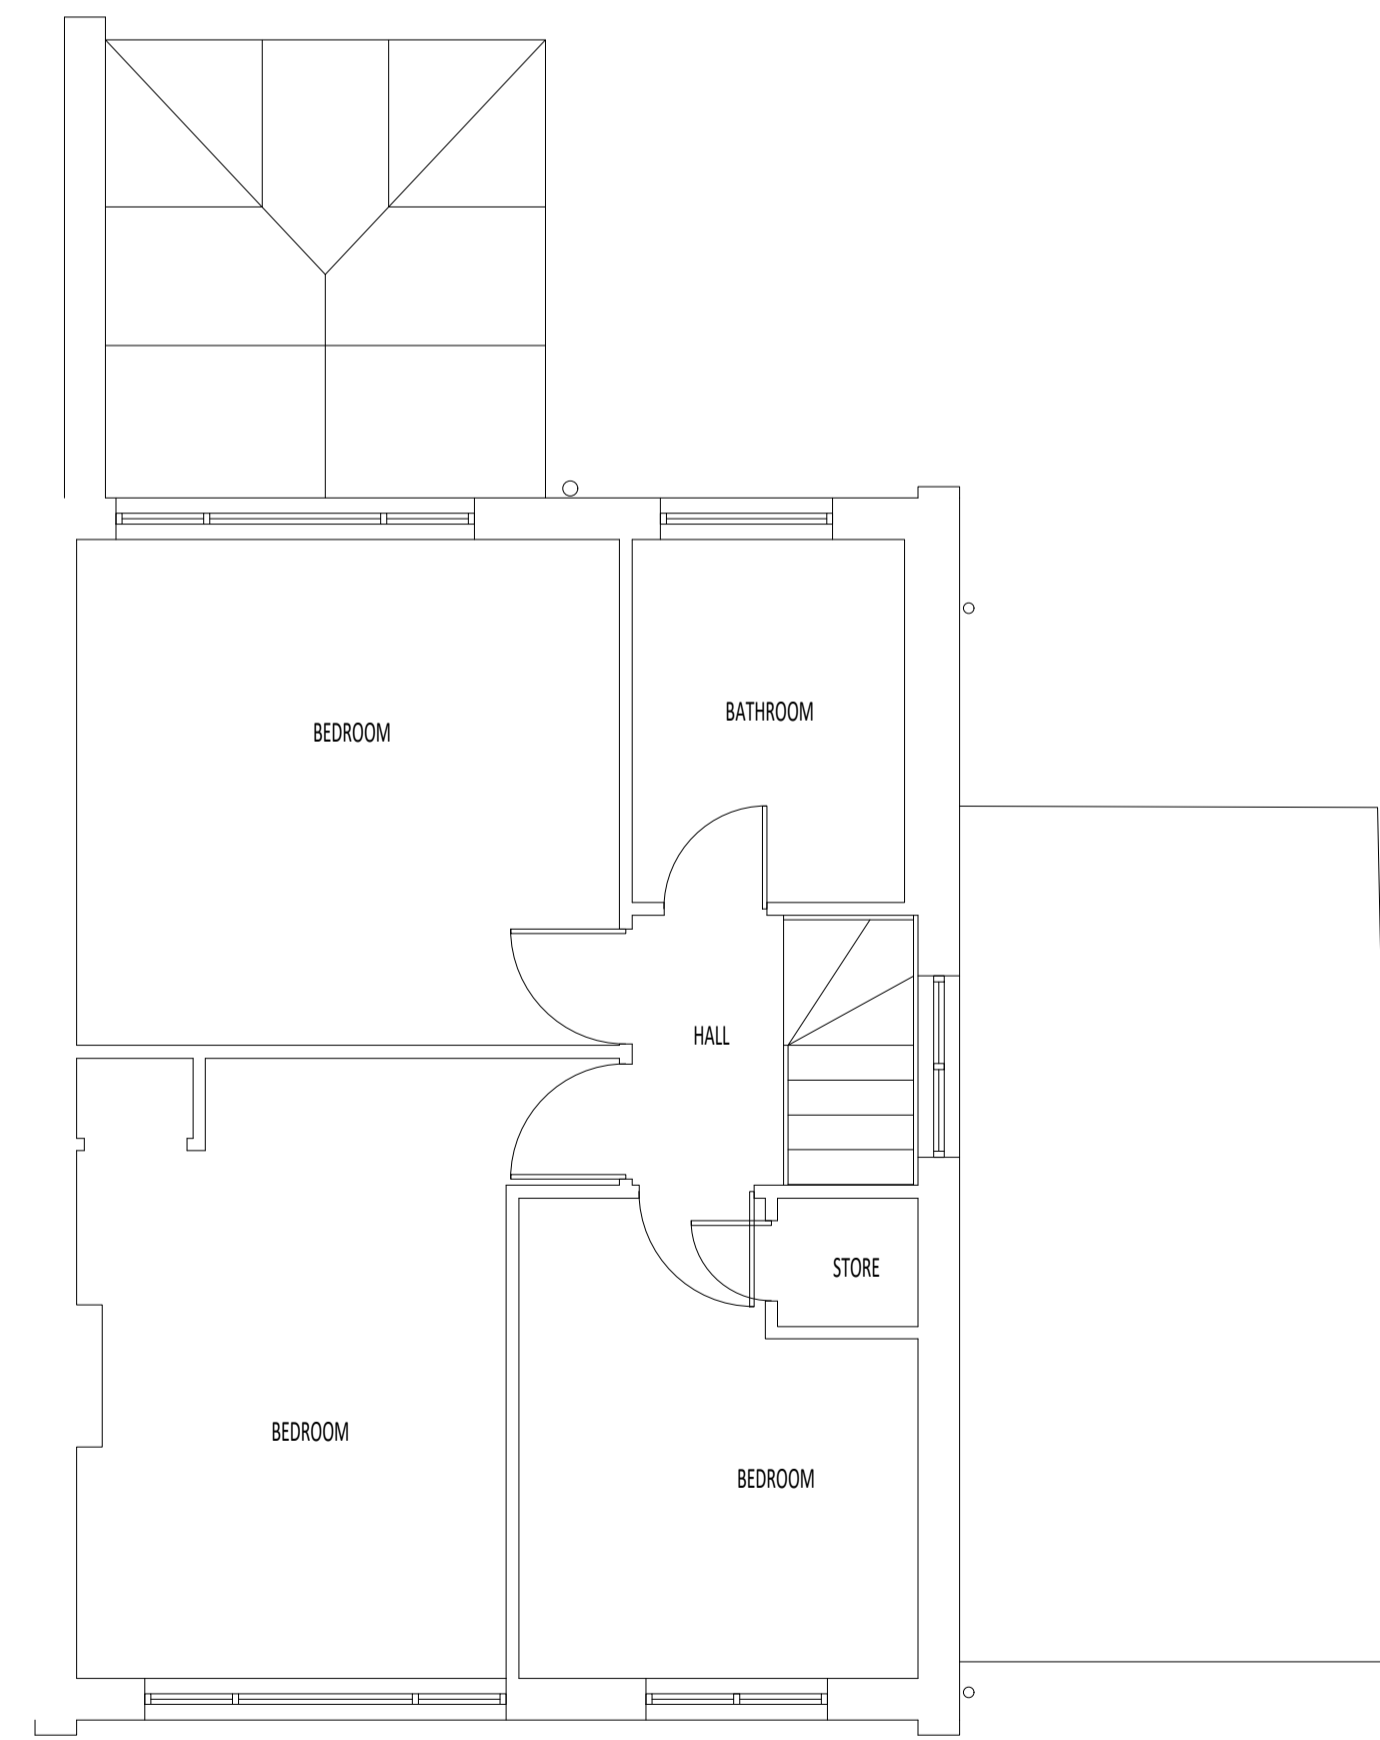

EXISTING FIRST FLOOR PLAN  
1:50

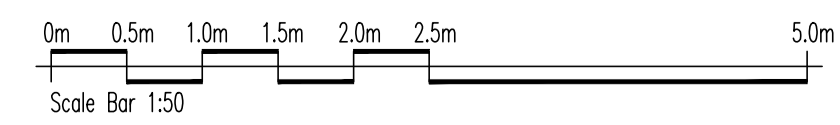

<b>R<sup>2</sup></b>	<b>R<sup>2</sup> Draughting Services Ltd</b>		
	e. r2draughting@outlook.com t. 07876 558 545 / 07776 392 961		
PROJECT TITLE - 56 THOMSON CRESCENT, CURRIE			
DRAWING TITLE - EXISTING PLANS & ELEVATIONS			
DRAWN BY - RM		DRAWING No. - 23057/PL01	
CHECKED BY		SCALE - 1:50 AT A1	REVISION