

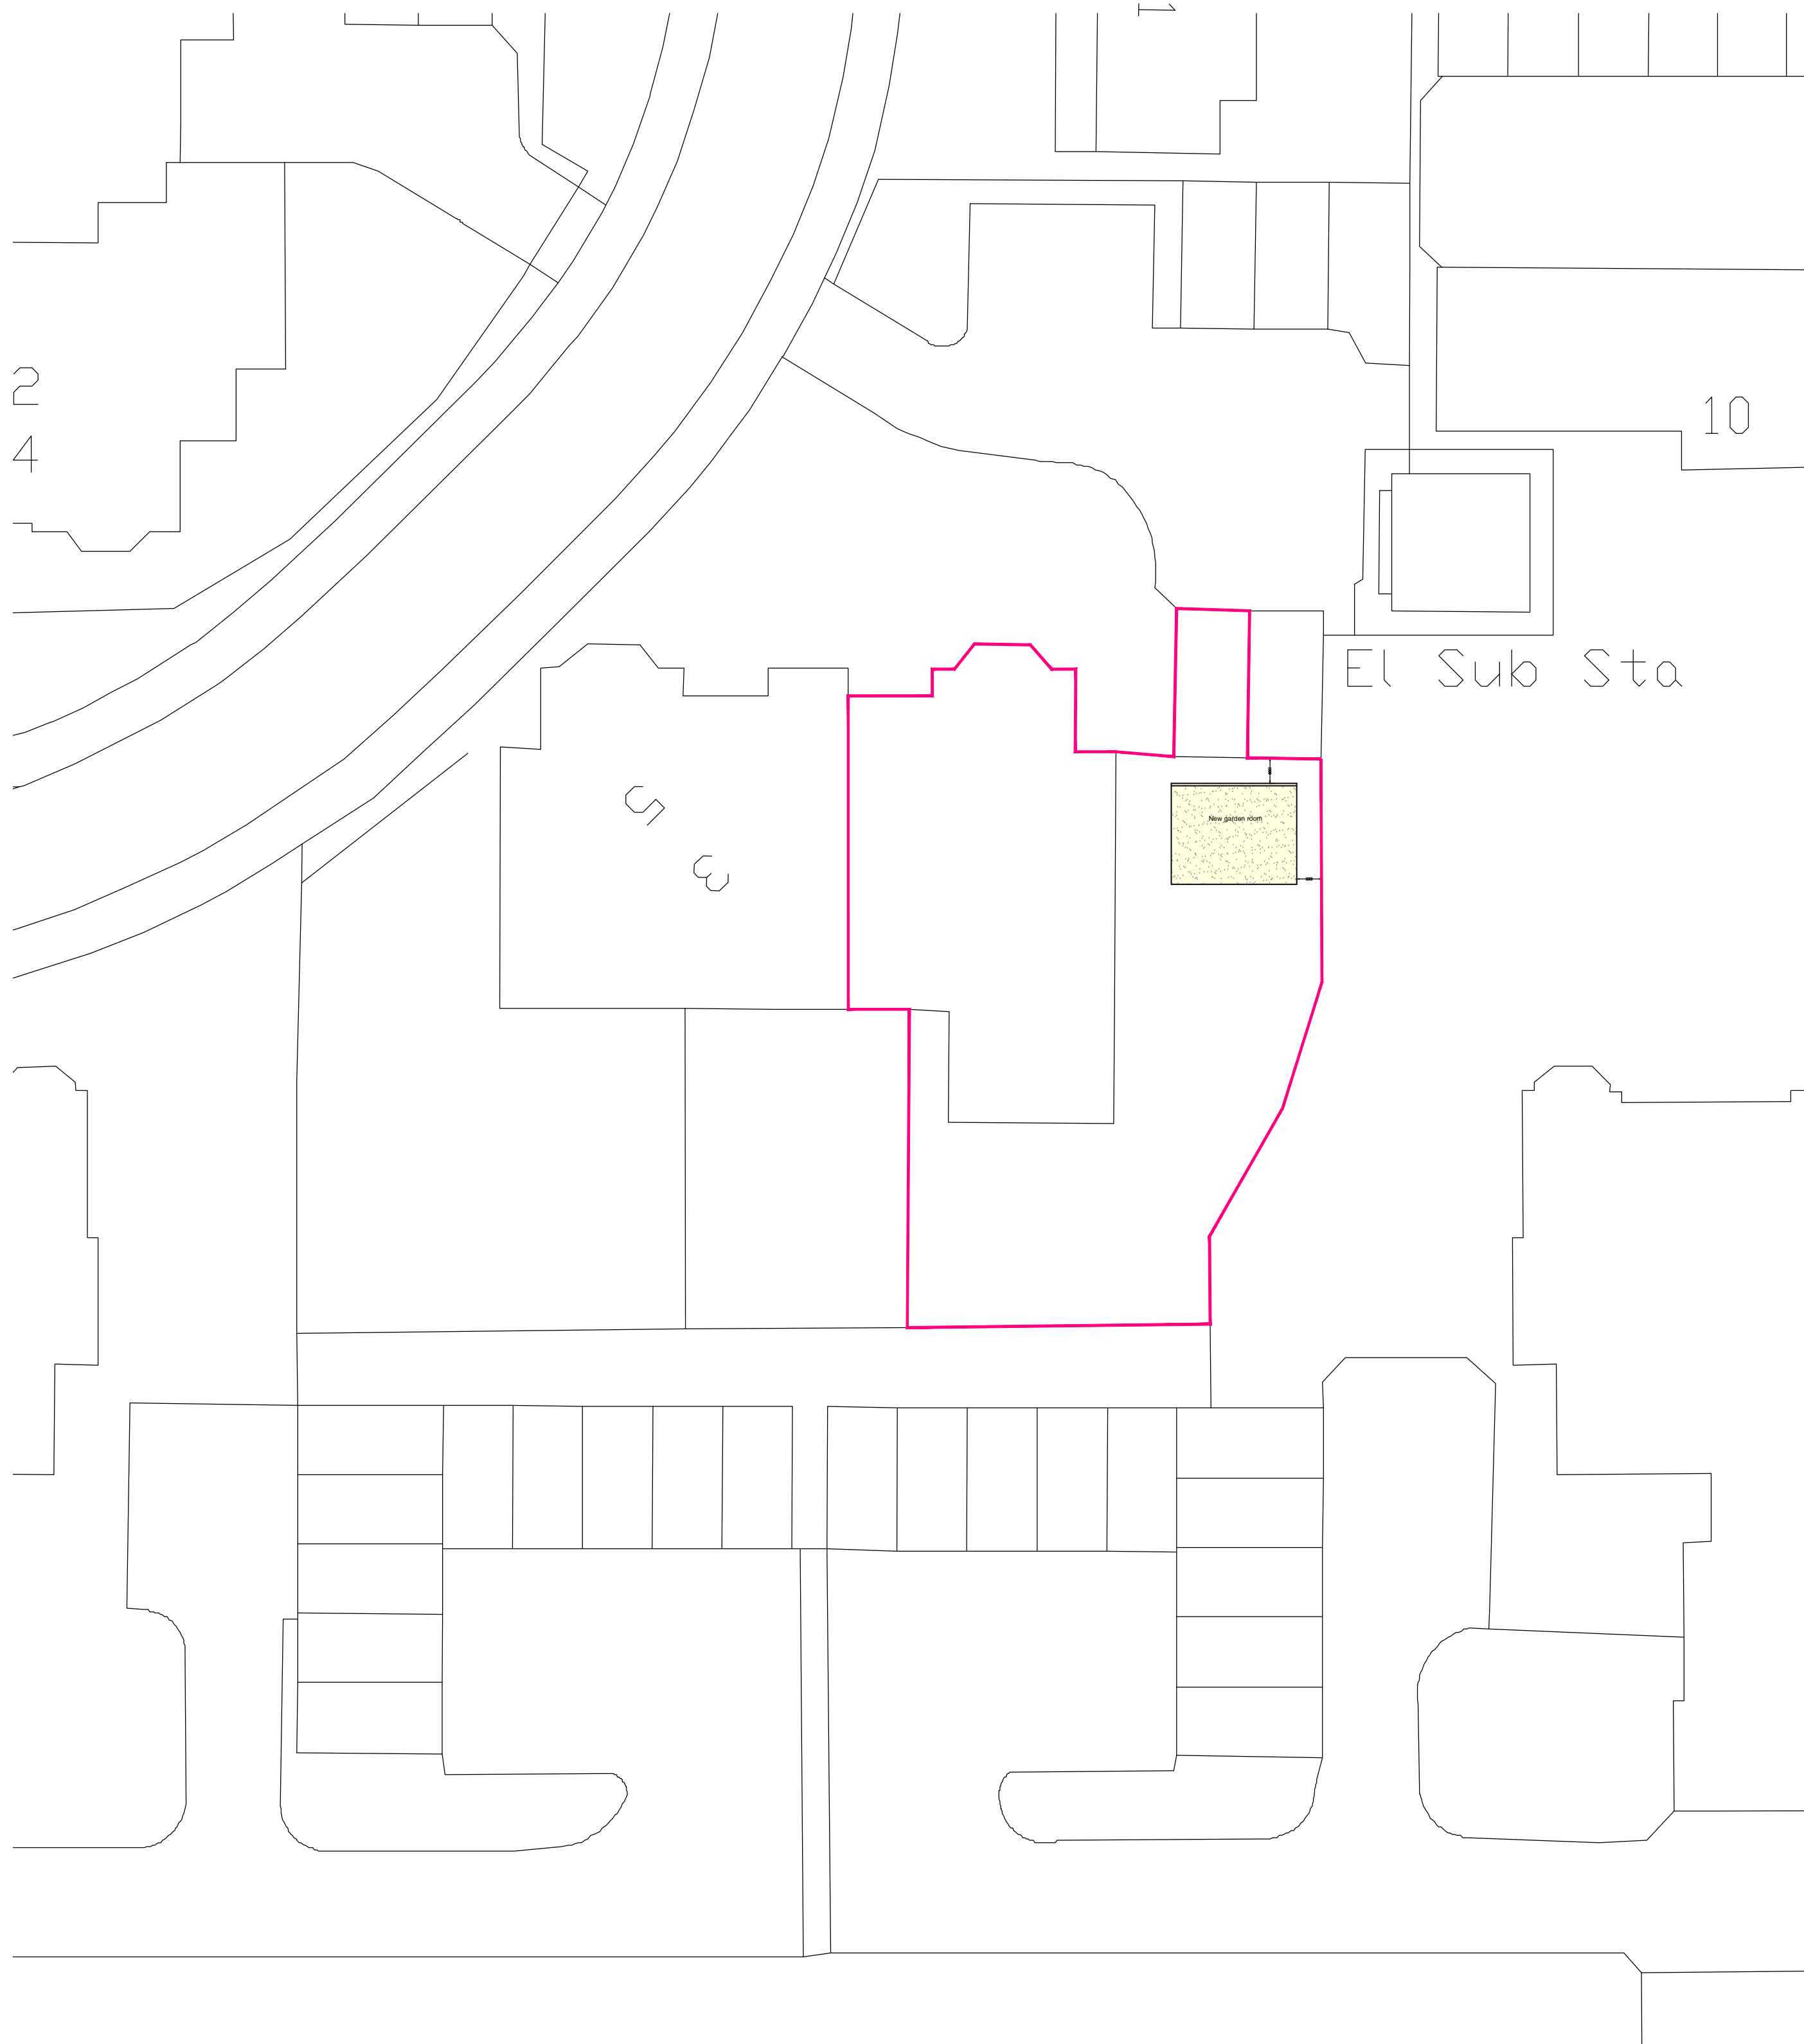


NEW WORKS COLOURED
DOWN TAKINGS

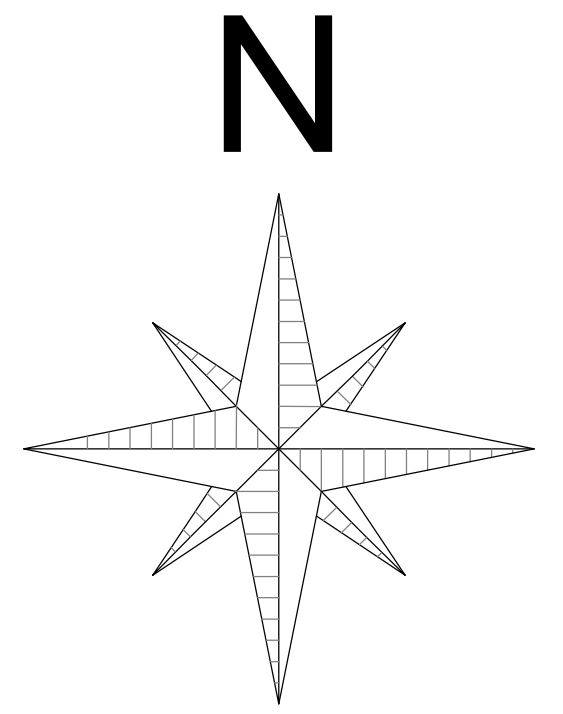

Proposed site Plan 1:200

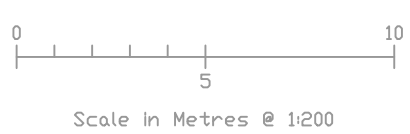

Scale in Metres @ 1:200

LOTHIAN PLANS		CLIENT: Lorna Laird
www.lothianplans.com		JOB: 3/1 Littlejohn Road Edinburgh, EH10 5GN
NUMBER: 3LR-PL3	REVISION	SCALE: 1:200@A1
		DRAWN: SL
		CHECK: SL
		DATE: FEB 2024
		TITLE: Site plan NEW GARDEN ROOM