





FRONT ELEVATION  
Scale 1 : 100

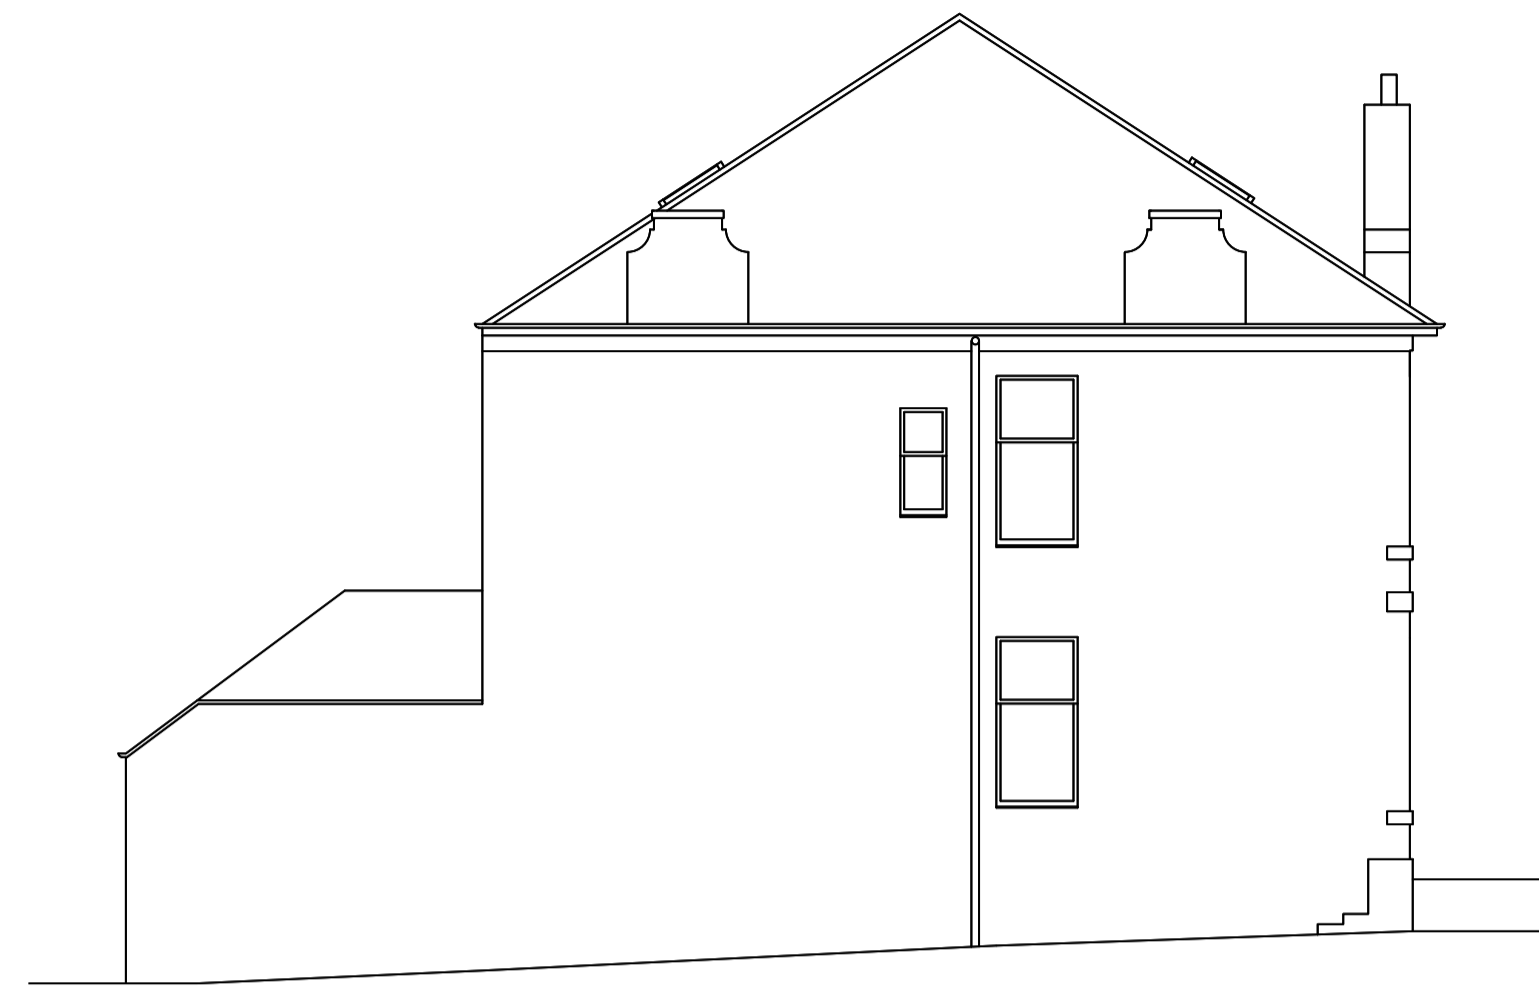

SIDE ELEVATION  
Scale 1 : 100



REAR ELEVATION  
Scale 1 : 100

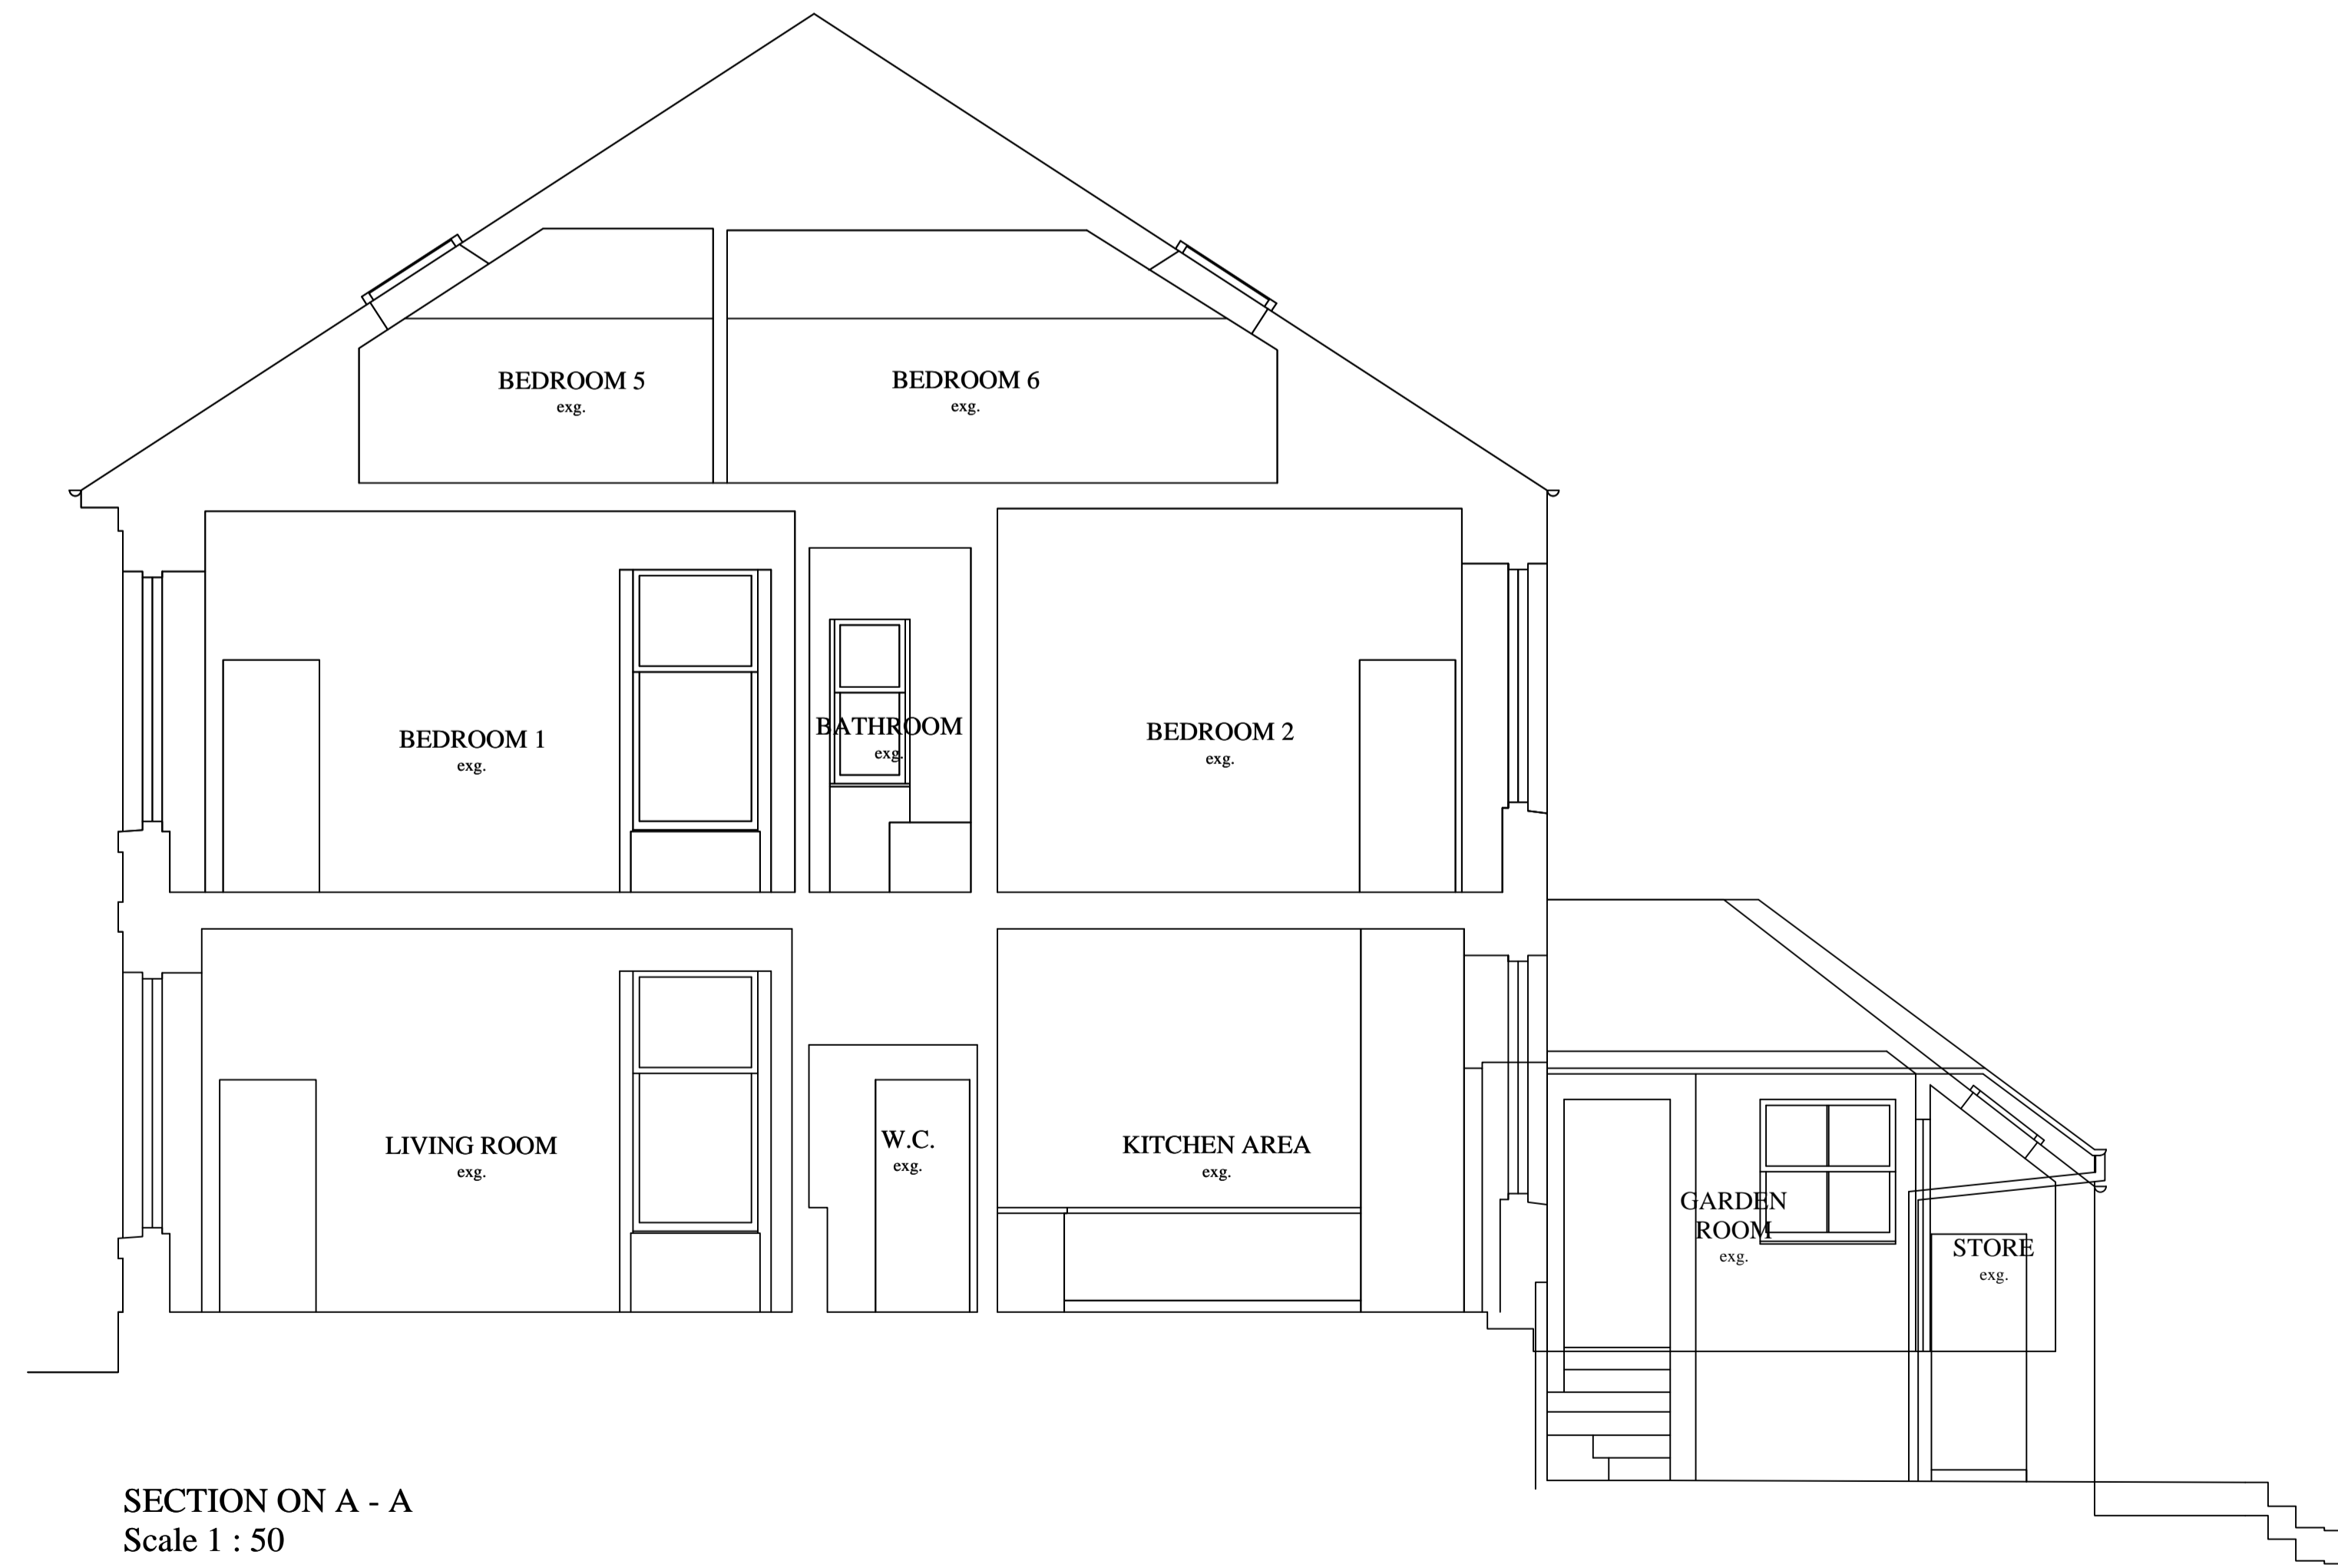

SECTION ON A - A  
Scale 1 : 50

ELEVATIONS AND SECTION  
AS EXISTING

Project		
ALTERATIONS TO HOUSE TO INSTALL NEW WINDOW IN SINGLE STOREY REAR EXTENSION AND RECONFIGURE GROUND FLOOR AT 5 DALHOUSIE TERRACE EDINBURGH EH10 5NE		
Client		
MR & MRS TULLOCH		
Date	Scale	Dwg.Num.
FEB '24	1 : 50	3124 / PL / 02
Planning & Building Design Ltd. 24 West Nicolson Street Edinburgh EH8 9DA Tel. 0131 662 8430 Fax. 0131 662 8431		