



A  
GROUND FLOOR PLAN

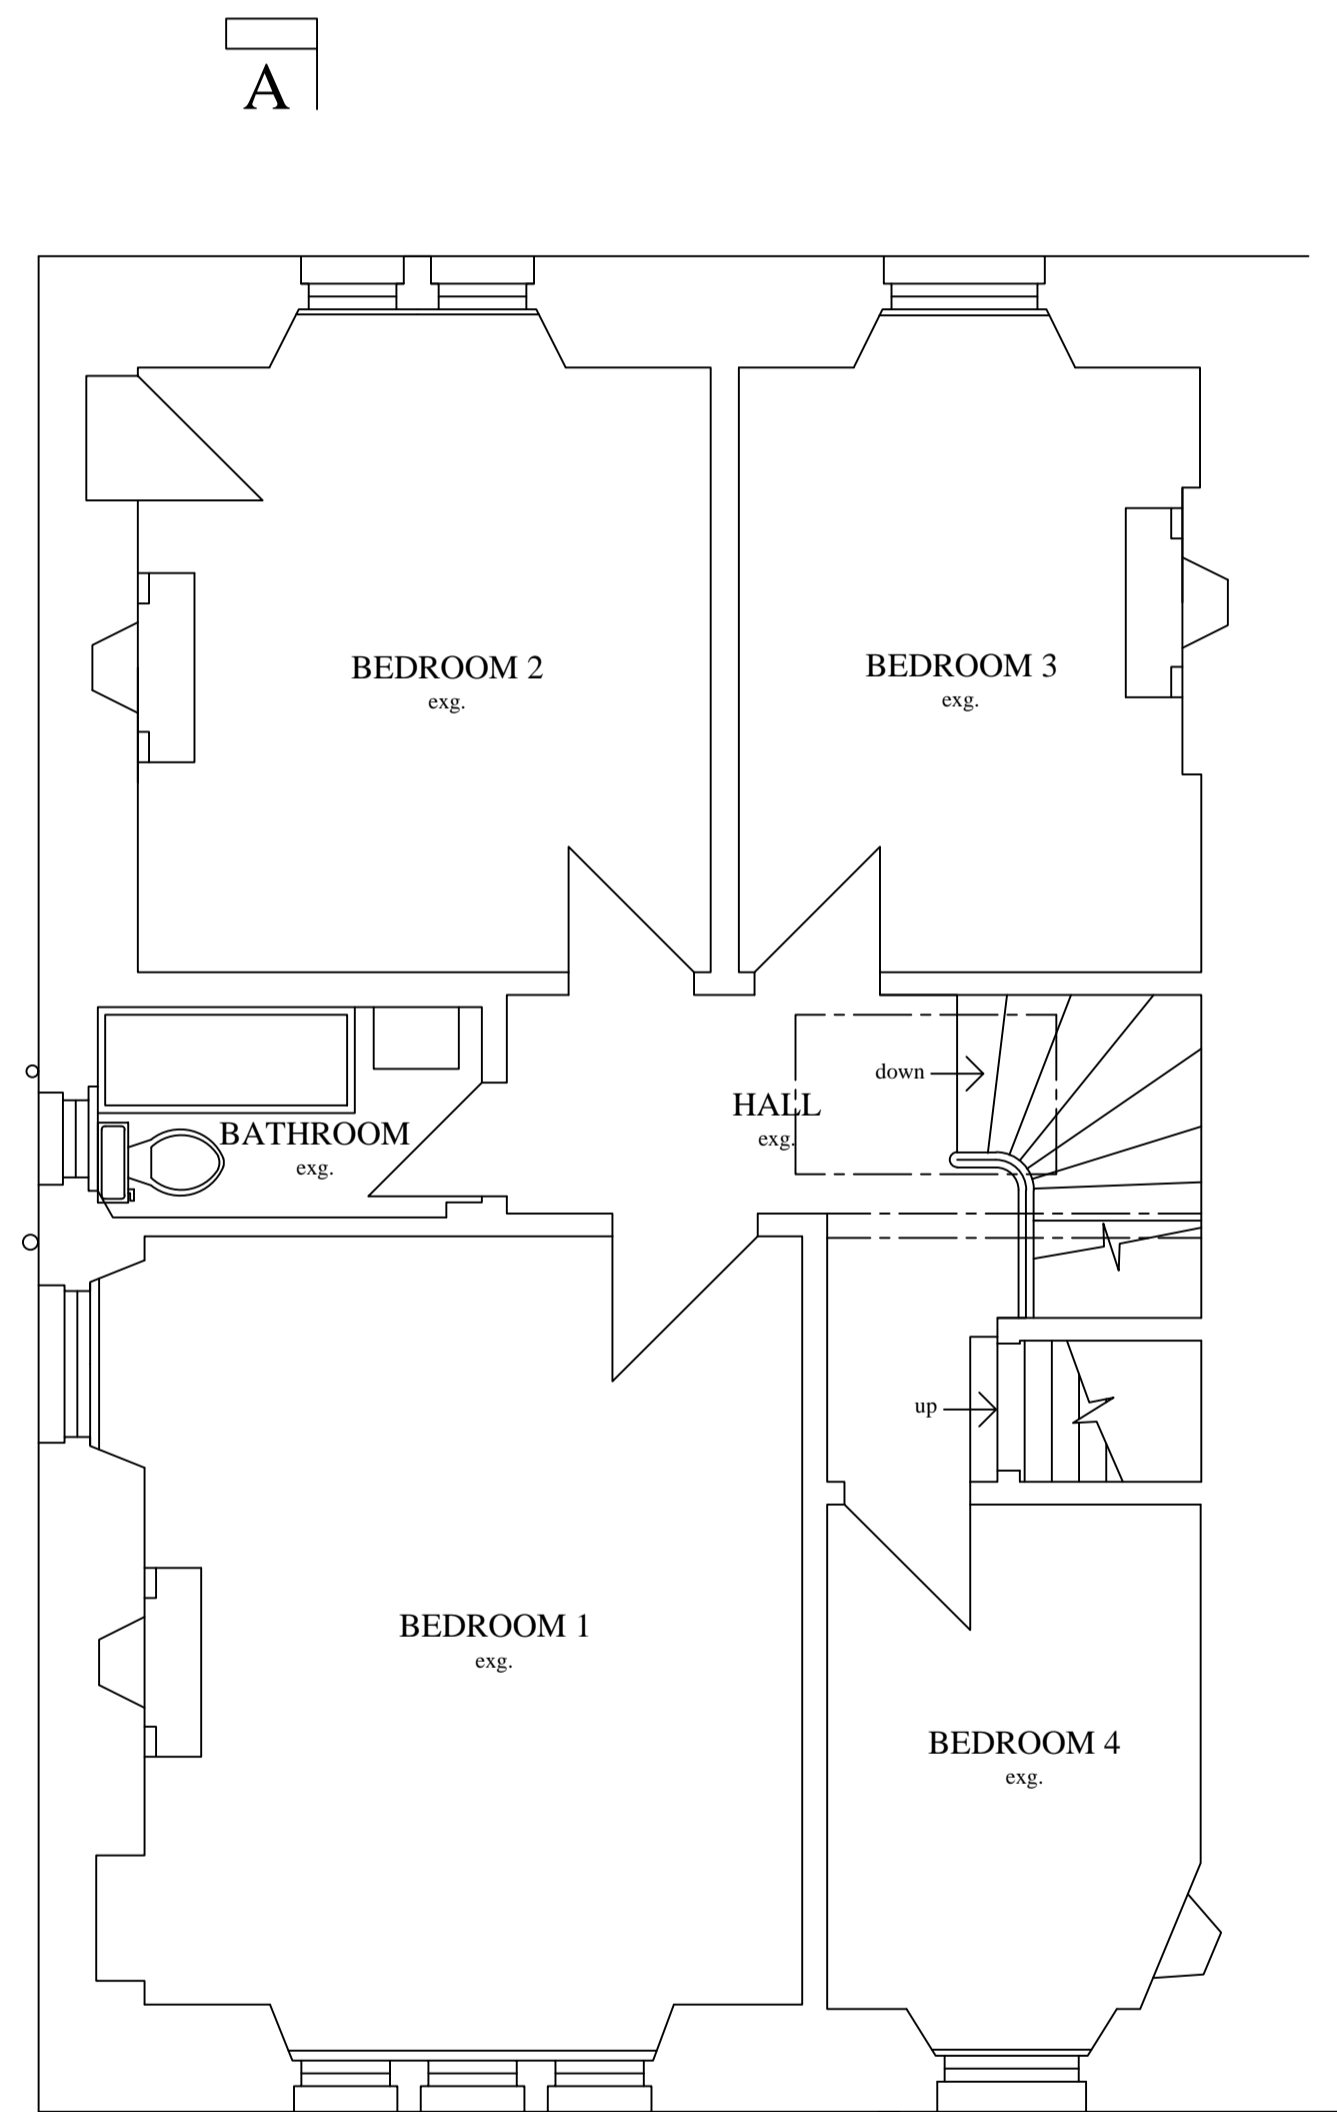

A  
FIRST FLOOR PLAN

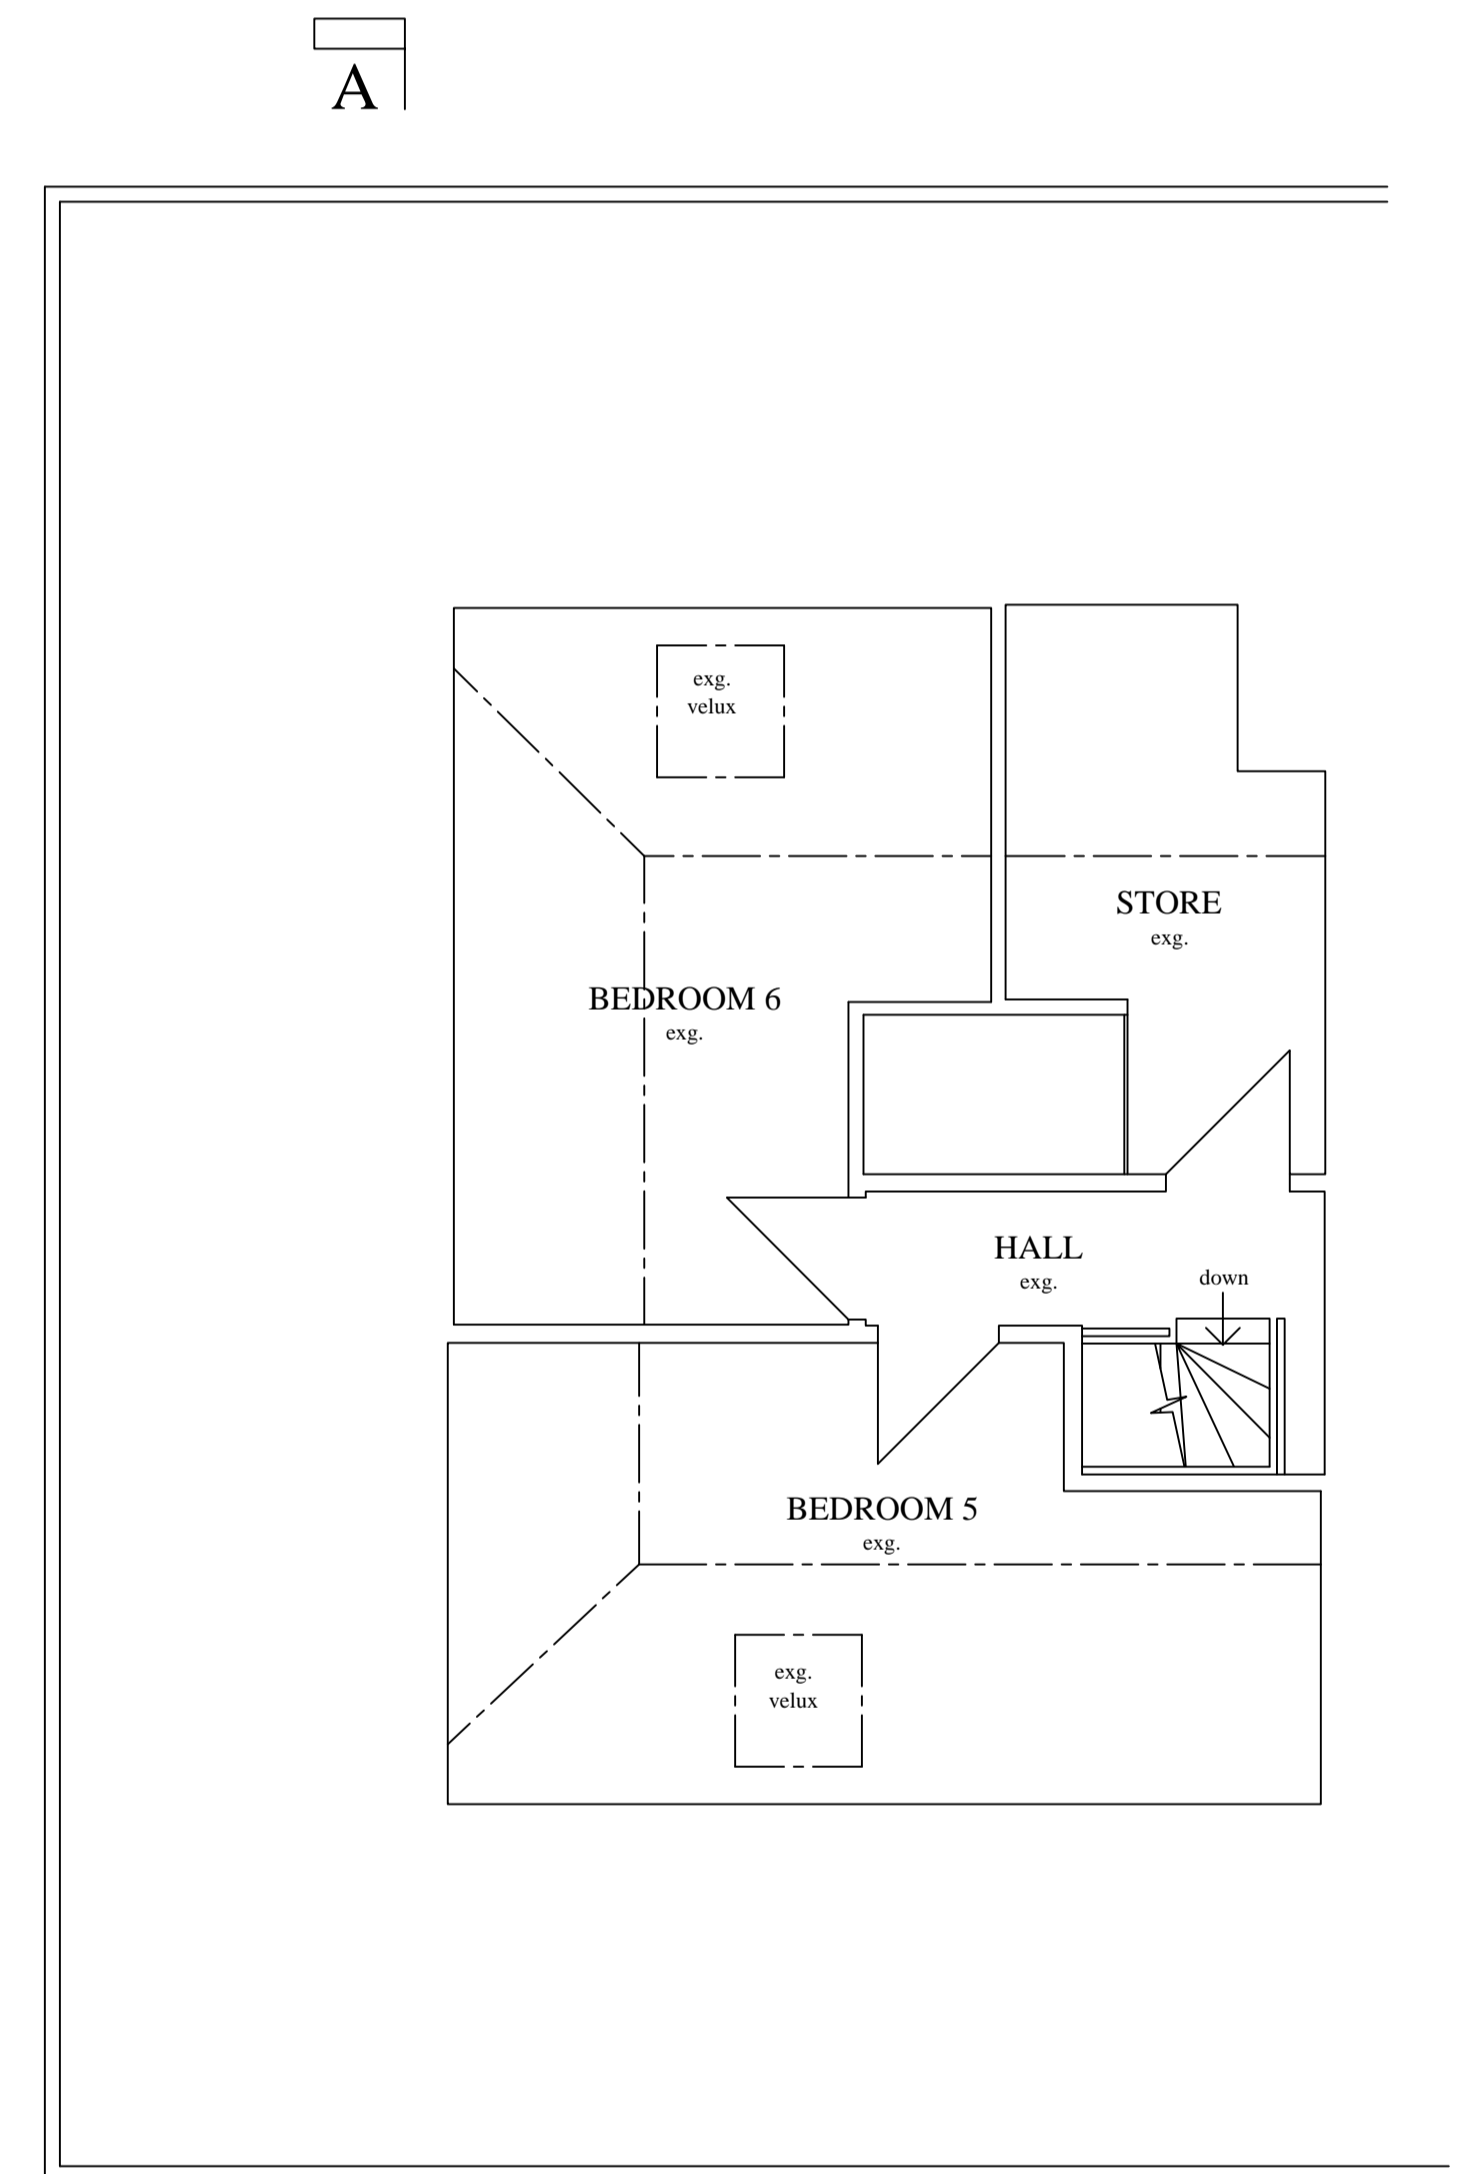

A  
SECOND FLOOR PLAN

FLOOR PLANS AS EXISTING

Project ALTERATIONS TO HOUSE TO INSTALL NEW WINDOW IN SINGLE STOREY REAR EXTENSION AND RECONFIGURE GROUND FLOOR AT 5 DALHOUSIE TERRACE EDINBURGH EH10 5NE	Client MR & MRS TULLOCH		
	Date FEB '24	Scale 1 : 50	Dwg.Num. 3124 / PL / 01
	Planning & Building Design Ltd. 24 West Nicolson Street Edinburgh EH8 9DA Tel. 0131 662 8430 Fax. 0131 662 8431		